


1
Existing Ground Floor Plan
Scale - 1:200 @ A3
1001

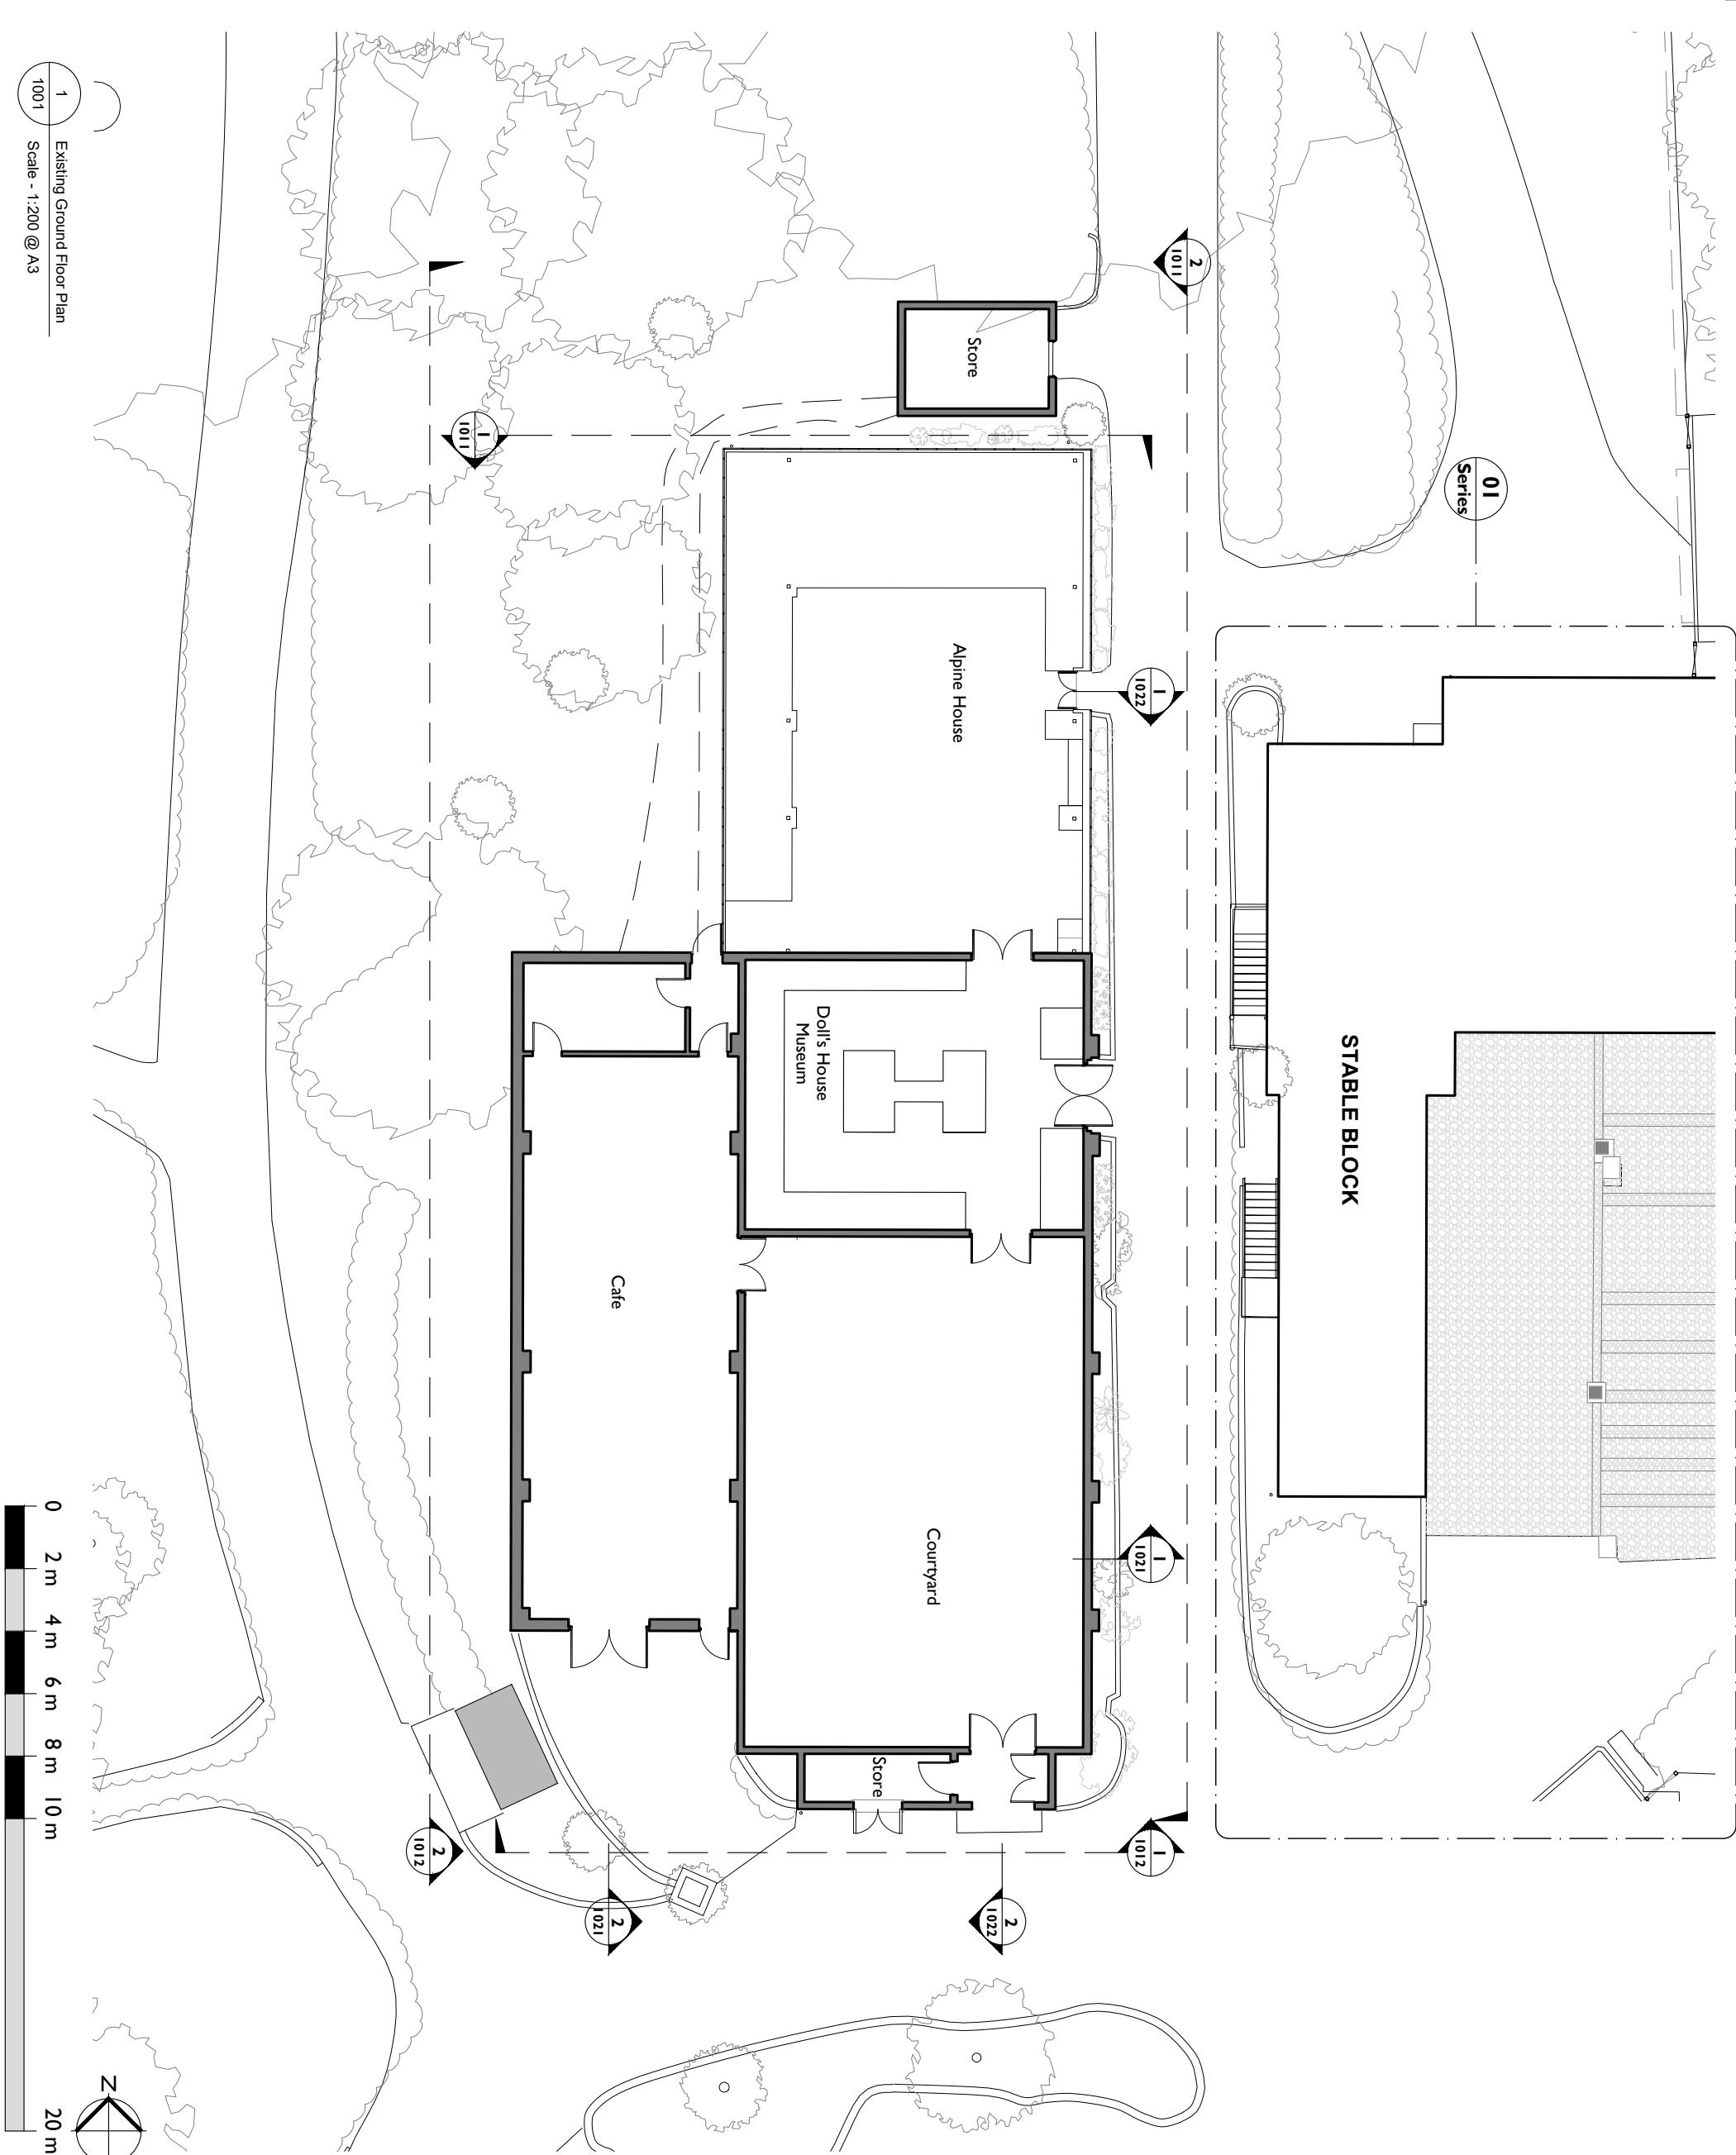

DATE	07/07/2025	BY	JS	REV/CHECK	Planning Issue
CLIENT	Leonardslee Gardens				
PROJECT	Leonardslee Lakes and Gardens				
JOB NUMBER	242769				
PURCELL					

KEY

■ Existing building fabric

Existing Ground Floor Plan
Former Generator Block

NOTES:
Drawings are based on survey data and may not accurately represent what is physically present.
Do not scale from this drawing. All dimensions are to be verified on site before proceeding with the work.
All dimensions are in millimetres unless noted otherwise.
Purcell shall be notified in writing of any discrepancies.

PURCELL
PURCELL CONSULTING ENGINEERS LTD. AND SUBSIDIARY COMPANIES
PROJECT NUMBER: 242769
DATE: 07/07/2025
DRAWING NUMBER: P03
SUITABILITY/REASON FOR ISSUE: Planning Issue
SCALE: 1:200
SIZE: A3L
REV/CHECK: JS
CLIENT: Leonardslee Gardens
PROJECT: Leonardslee Lakes and Gardens
JOB NUMBER: 242769
PURCELL

P03 Planning Issue

PURCELL
PURCELL CONSULTING ENGINEERS LTD. AND SUBSIDIARY COMPANIES
PROJECT NUMBER: 242769-PUR-05-00-DR-A-1001
DATE: 07/07/2025
DRAWING NUMBER: P03
SUITABILITY/REASON FOR ISSUE: Planning Issue
SCALE: 1:200
SIZE: A3L
REV/CHECK: JS
CLIENT: Leonardslee Gardens
PROJECT: Leonardslee Lakes and Gardens
JOB NUMBER: 242769
PURCELL