



Second Floor Plan

As Proposed
1:50
F2 – Floor Area – 62m²

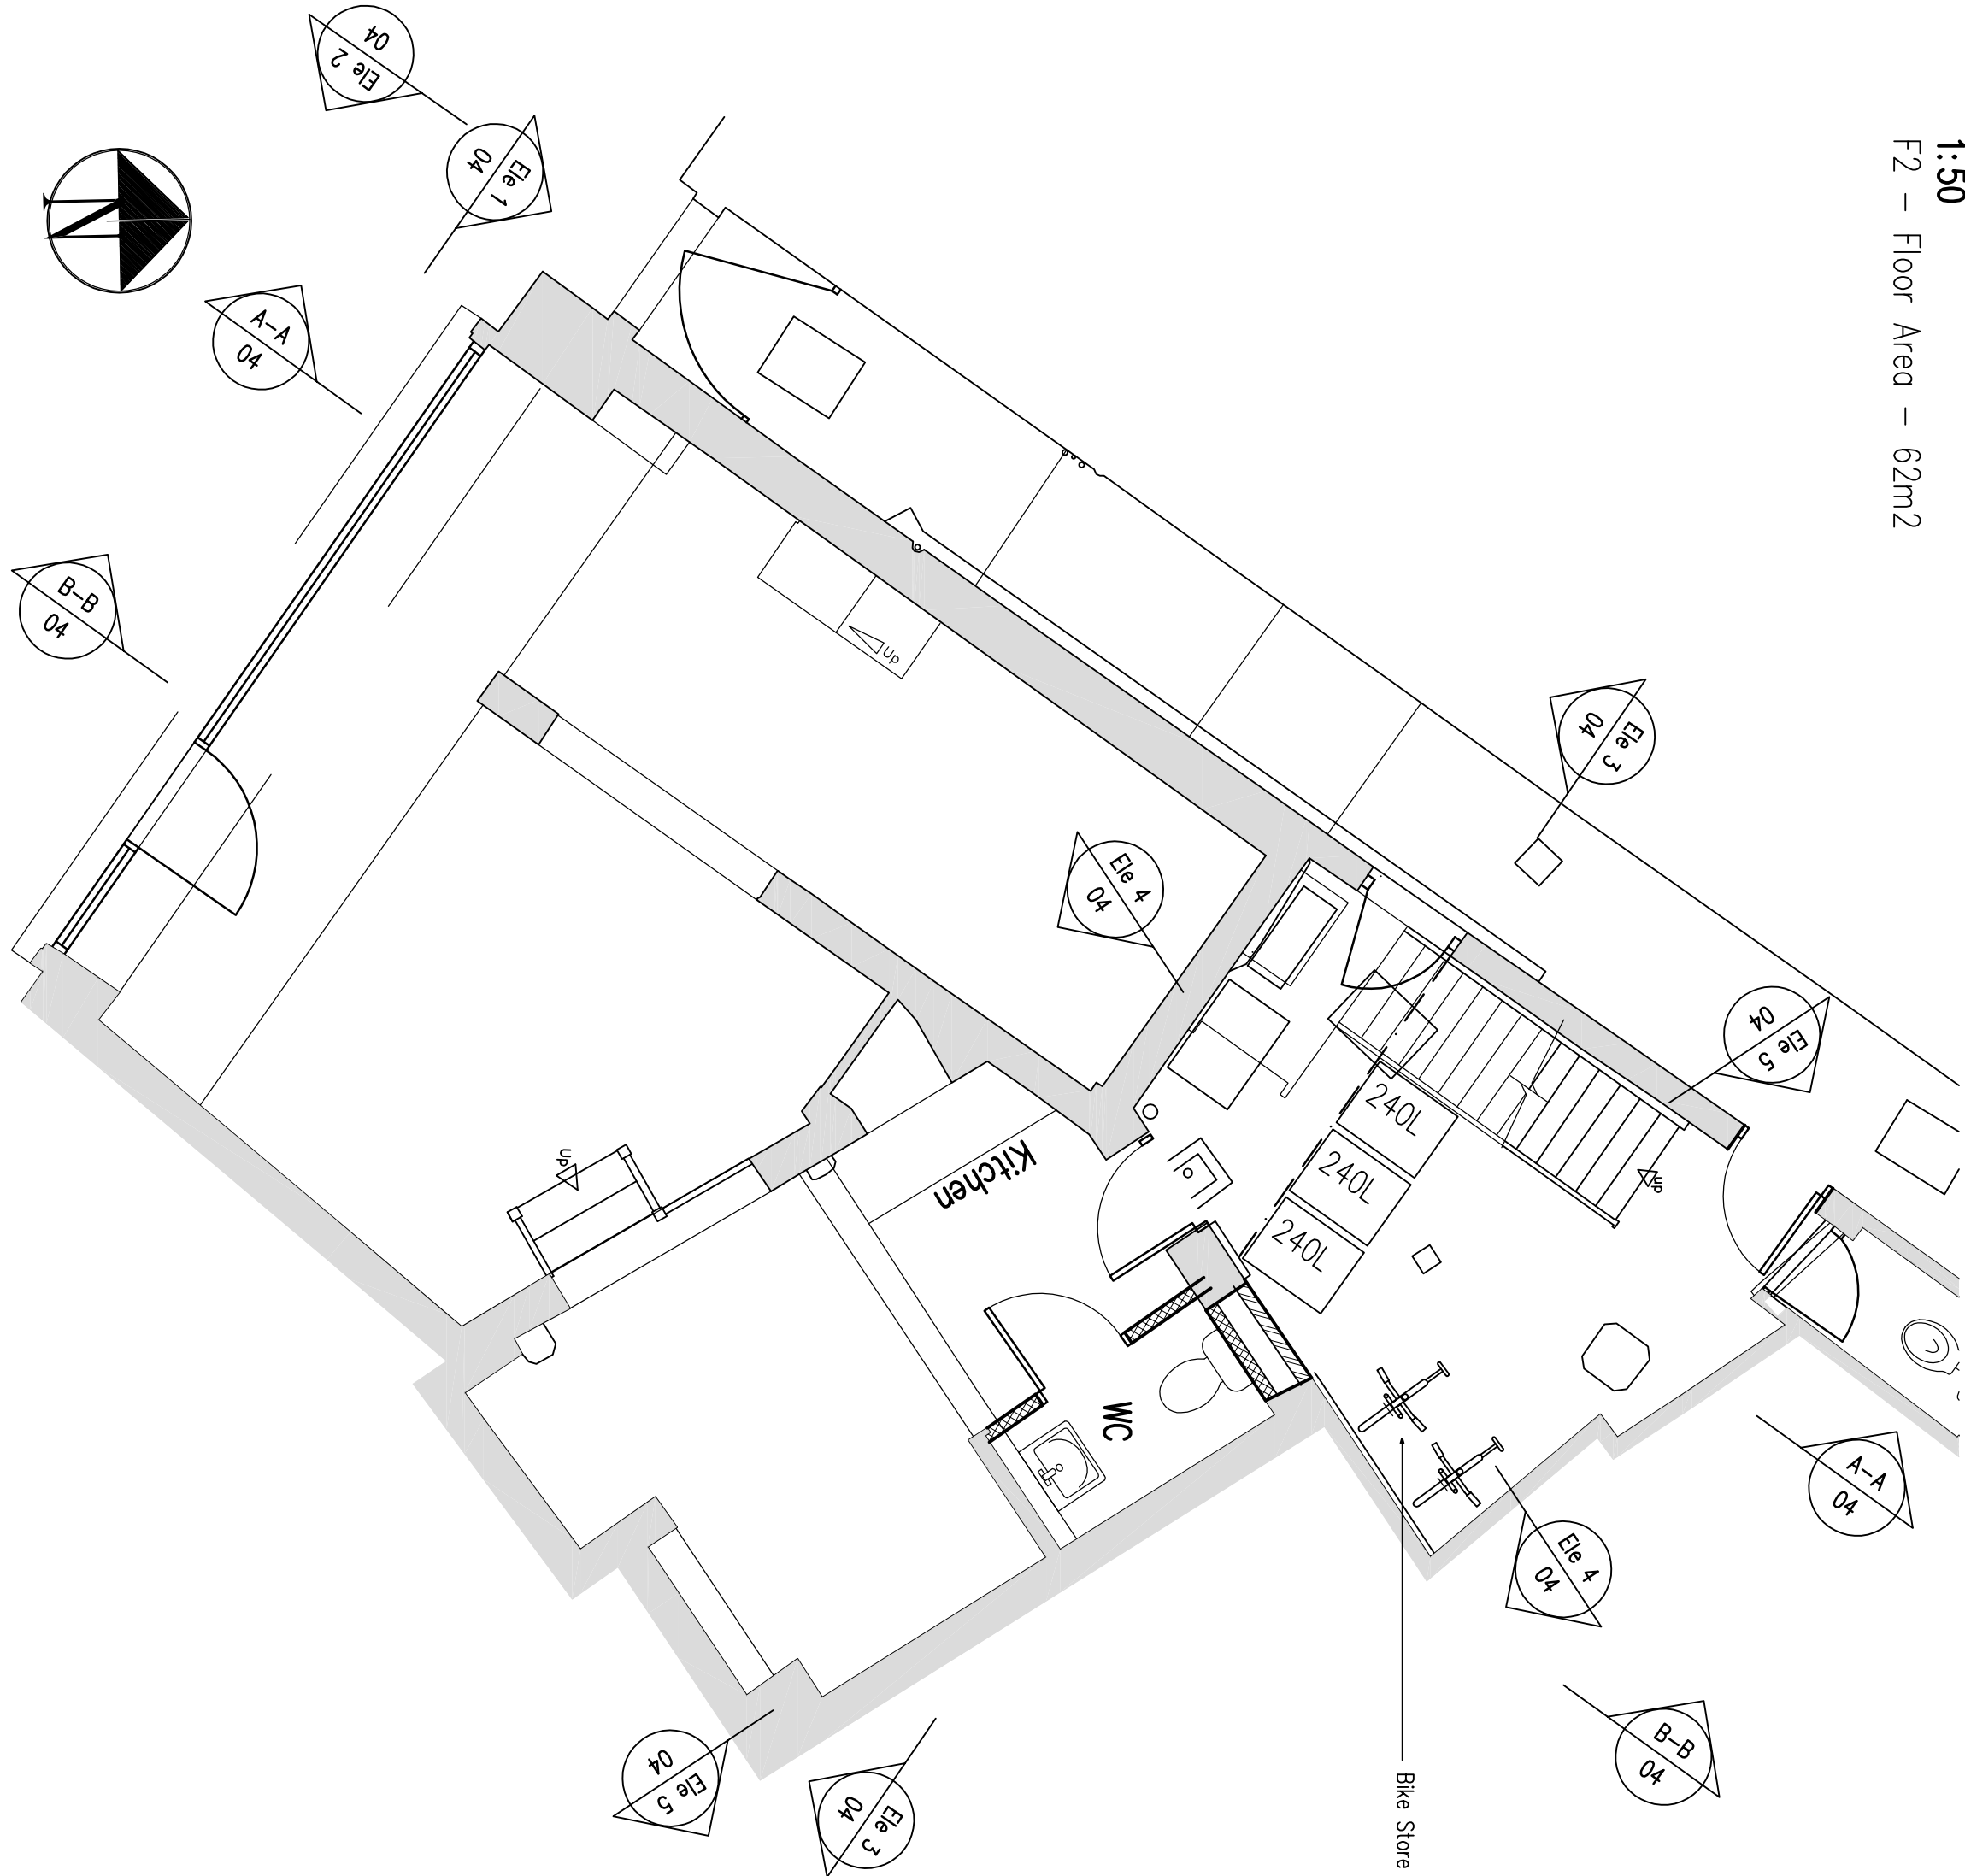


Ground Floor Plan

As Proposed
1:50

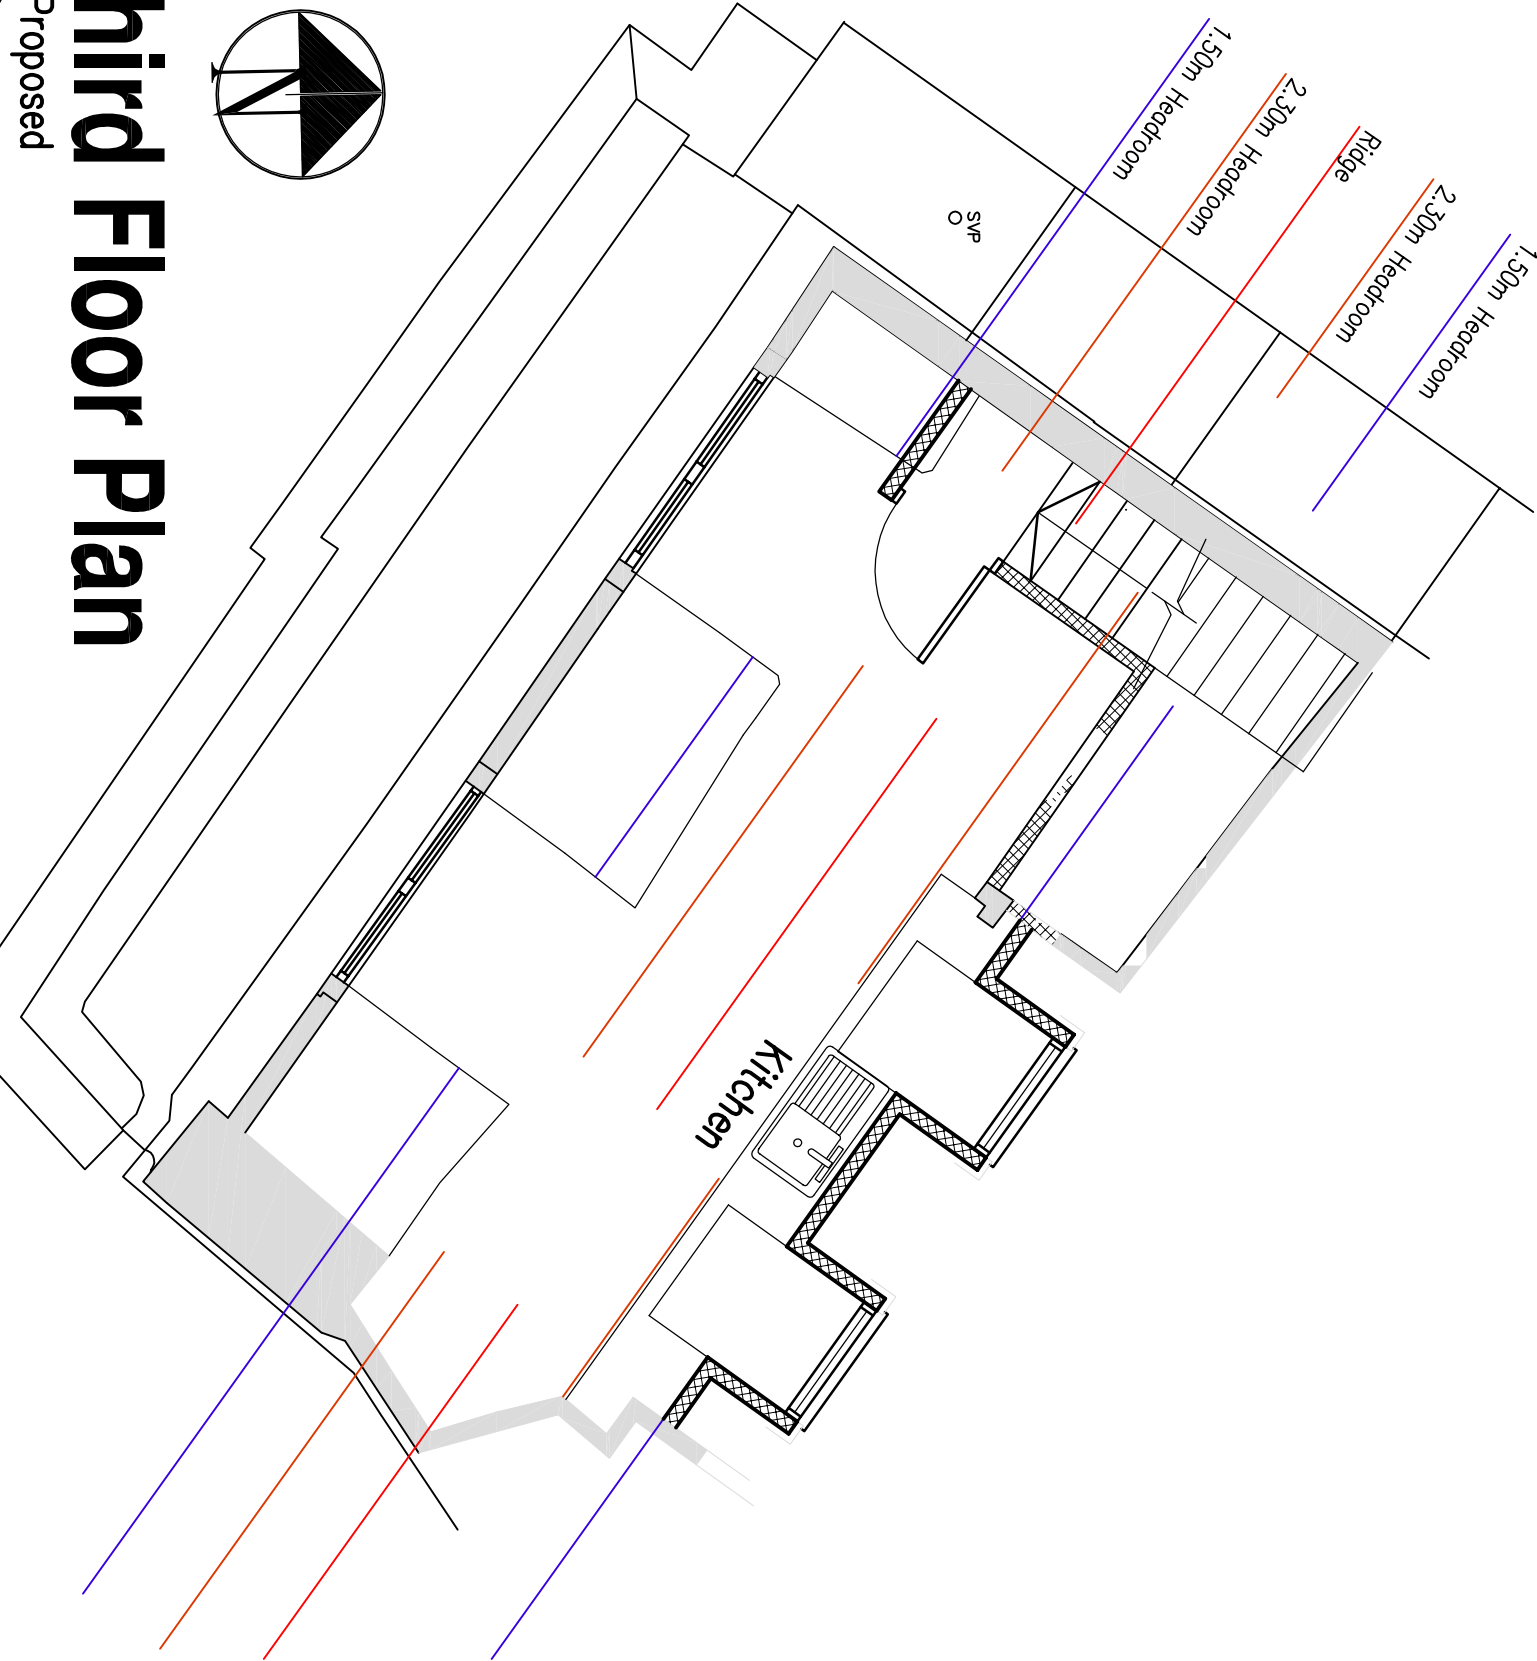


Third Floor Plan

As Proposed
1:50
F2 – Floor area at 1.50 – 18m²
Floor area at 2.30 – 10m²

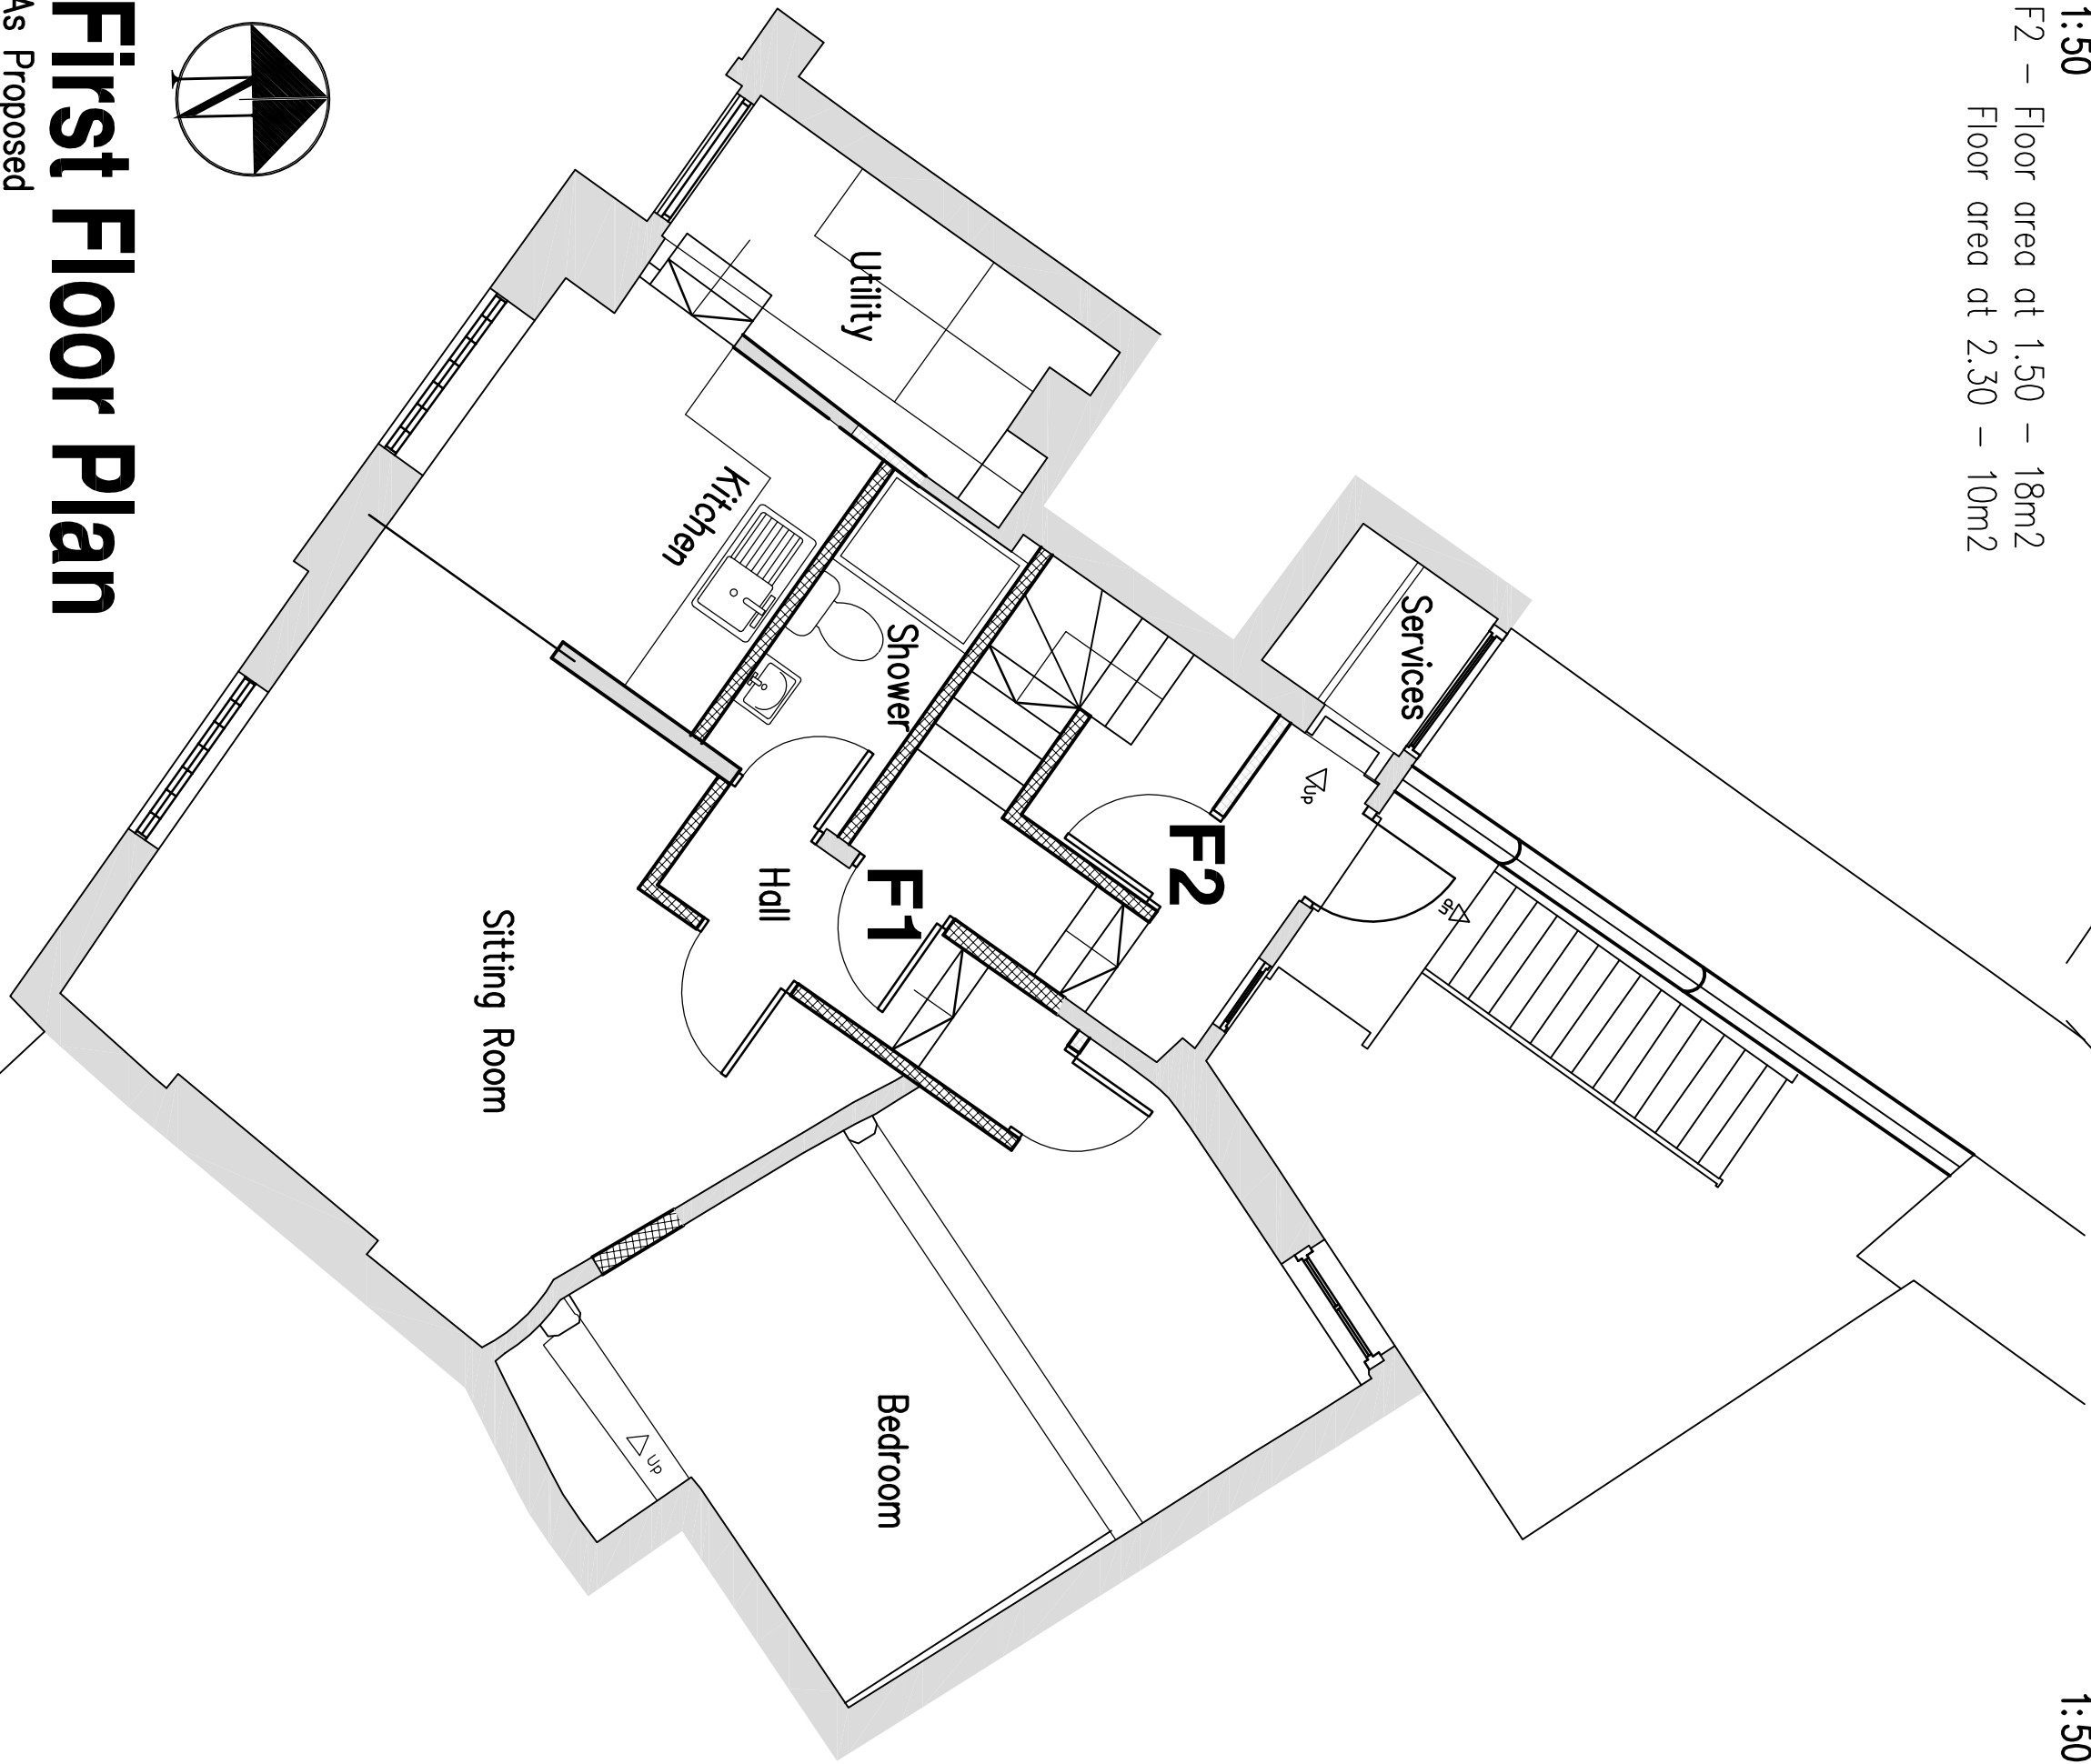

First Floor Plan

As Proposed
1:50
F1 – Floor Area – 53m²
F2 – Floor Area – 2m²

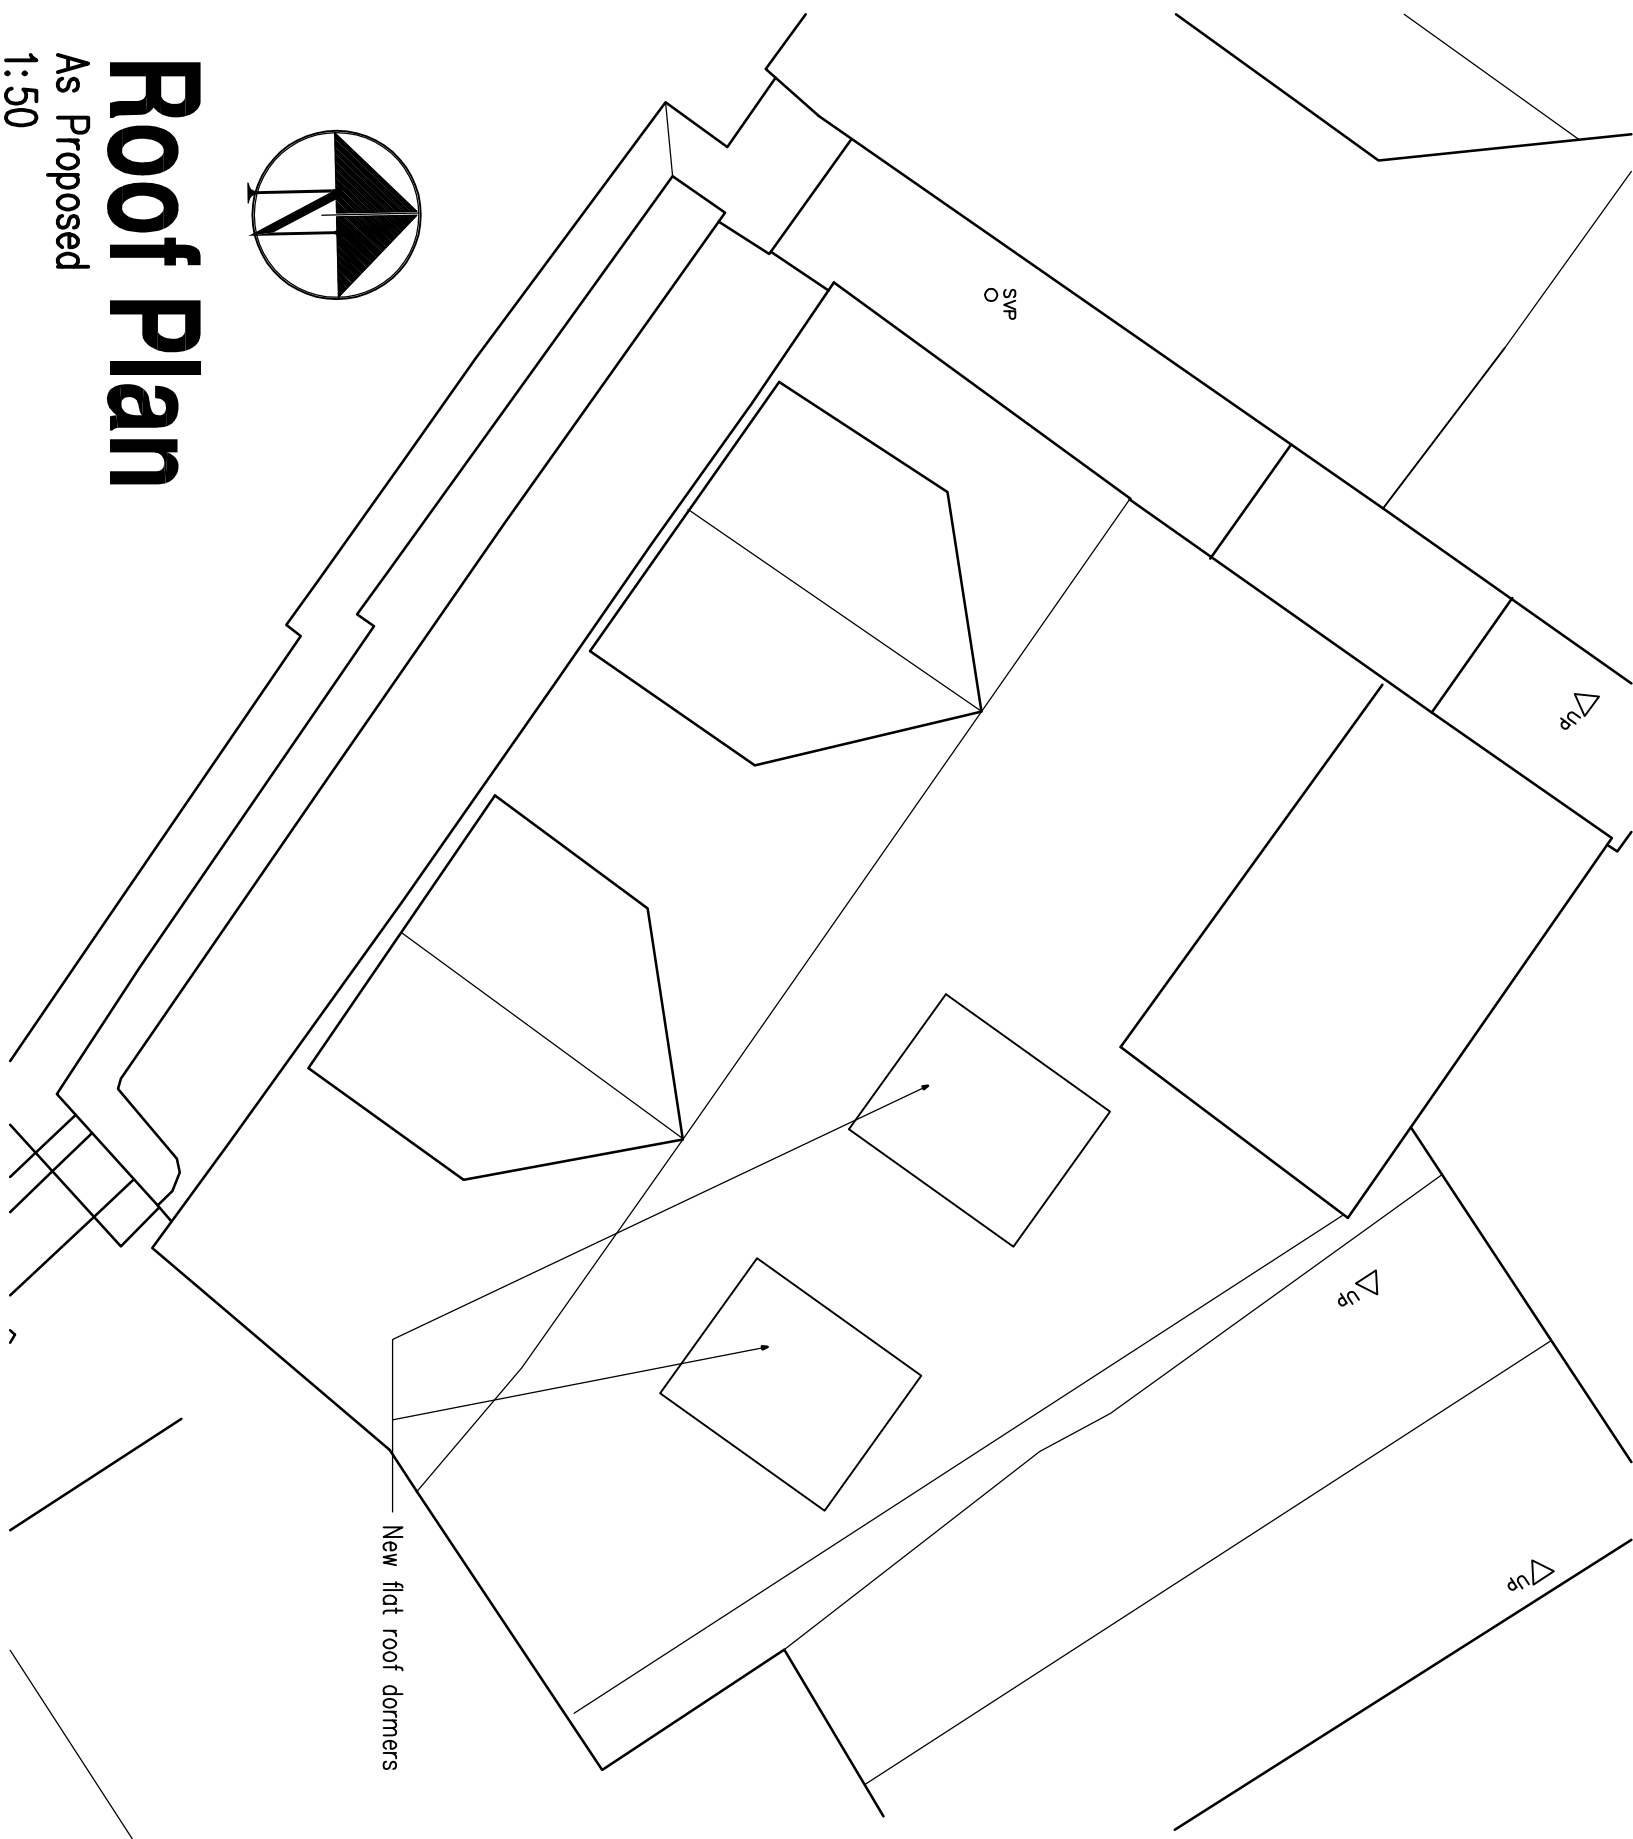

Roof Plan

As Proposed
1:50

11 Jan 2023	Amendments made to consultant's comments
08 Jan 2023	Revised submitted
08 Jan 2023	Revised submitted
08 Jan 2023	Revised submitted
08 Jan 2023	Revised submitted

Project:
Conversion of Upper Floors at:
24 Carfax
Horsham
RH12 1EB

Drawing title:
Floor Plans
As Proposed

Client:
Genex Investment Group

Copyright of:
Clive Voller Associates
Chartered Building Surveyors
15 Station Road
Burgess Hill
West Sussex
RH15 9DE
Tel: 01444 871010
Fax: 01444 870099
Web: www.clivevoller.com



Scale:
1:50 @ A1

Date:
June 2023

Drawn:

Proj. No.:
4059-COM-03

Rev'n
D

