

WATER & DRAINAGE LEGEND



- Water supply from borehole filtration plantroom
- Rainwater pipes connected to stable block system
- Foul water drainage
- Kingspan Klargest package sewage treatment plant approved by Horsham District Council under DC/23/1325
- Red line indicates area of planning application DC/25/0883
- Water supply to stopcock in kitchen
- Rainwater inspection chamber
- Rainwater downpipe from guttering with "Celtic Sustainable's" 3P filter collector
- Foul water inspection chamber

NOTE: "SuDS Chart 26.2 indicates a domestic roof has a very low risk of pollution: Total Suspended Solids: 0.2
Metals: 0.2
Hydrocarbons: 0.05
This is a temporary dwelling to be erected on "Groundscrews" because of the sloping land contours, so bio-retention planters cannot be fitted. Filter collectors are, however, fitted on each rainwater down-pipe and clearance of these and checking of the rainwater inspection chamber can be added to the maintenance regime for the whole of the Limekiln Farm site as set out for approved scheme DC/23/1325.

REV. "a" : Drainage etc linked to ex. Scheme
REV. "B" : House re-positioned

WATER/DRAINAGE PLAN :
LIMEKILN FARM TEMPORARY
EQUINE WORKERS' DWELLING

Scale 1 : 200 @ A2

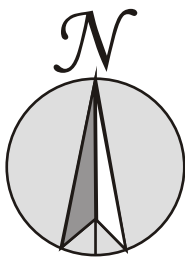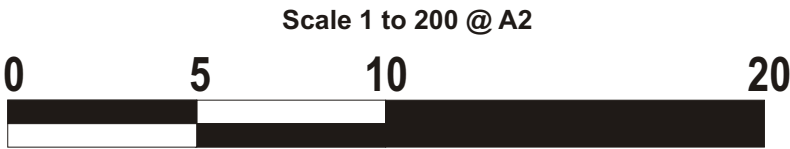

PROJECT: LIMEKILN FARM
BROADWATER LANE
COPSALE RH13 6QW
DESCRIPTION: WATER/DRAINAGE PLAN
DATE: AUGUST 2025
DRAWING No: 082/04b

WATER/DRAINAGE
PLAN