

No dimensions to be scaled from drawing except for planning purposes.

The contractor should check all dimensions on site.



It is the contractors responsibility to ensure compliance with Building Regulations.

C.D.M. Regs. 2015. The Client is advised of his responsibilities to appoint a Planning Supervisor under these Regs.

All works to comply with the C.D.M. Regs. 2015.

The Party Wall Act, 1988 The property owner is advised of the requirements of the Act, & the requirement to serve a Party Wall Notice on any adjoining owners as required under the act.

REVISIONS:

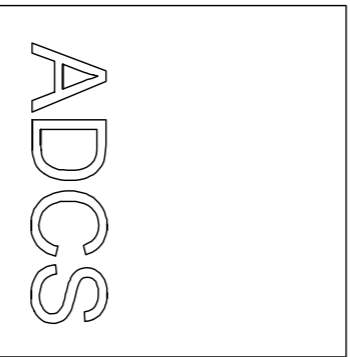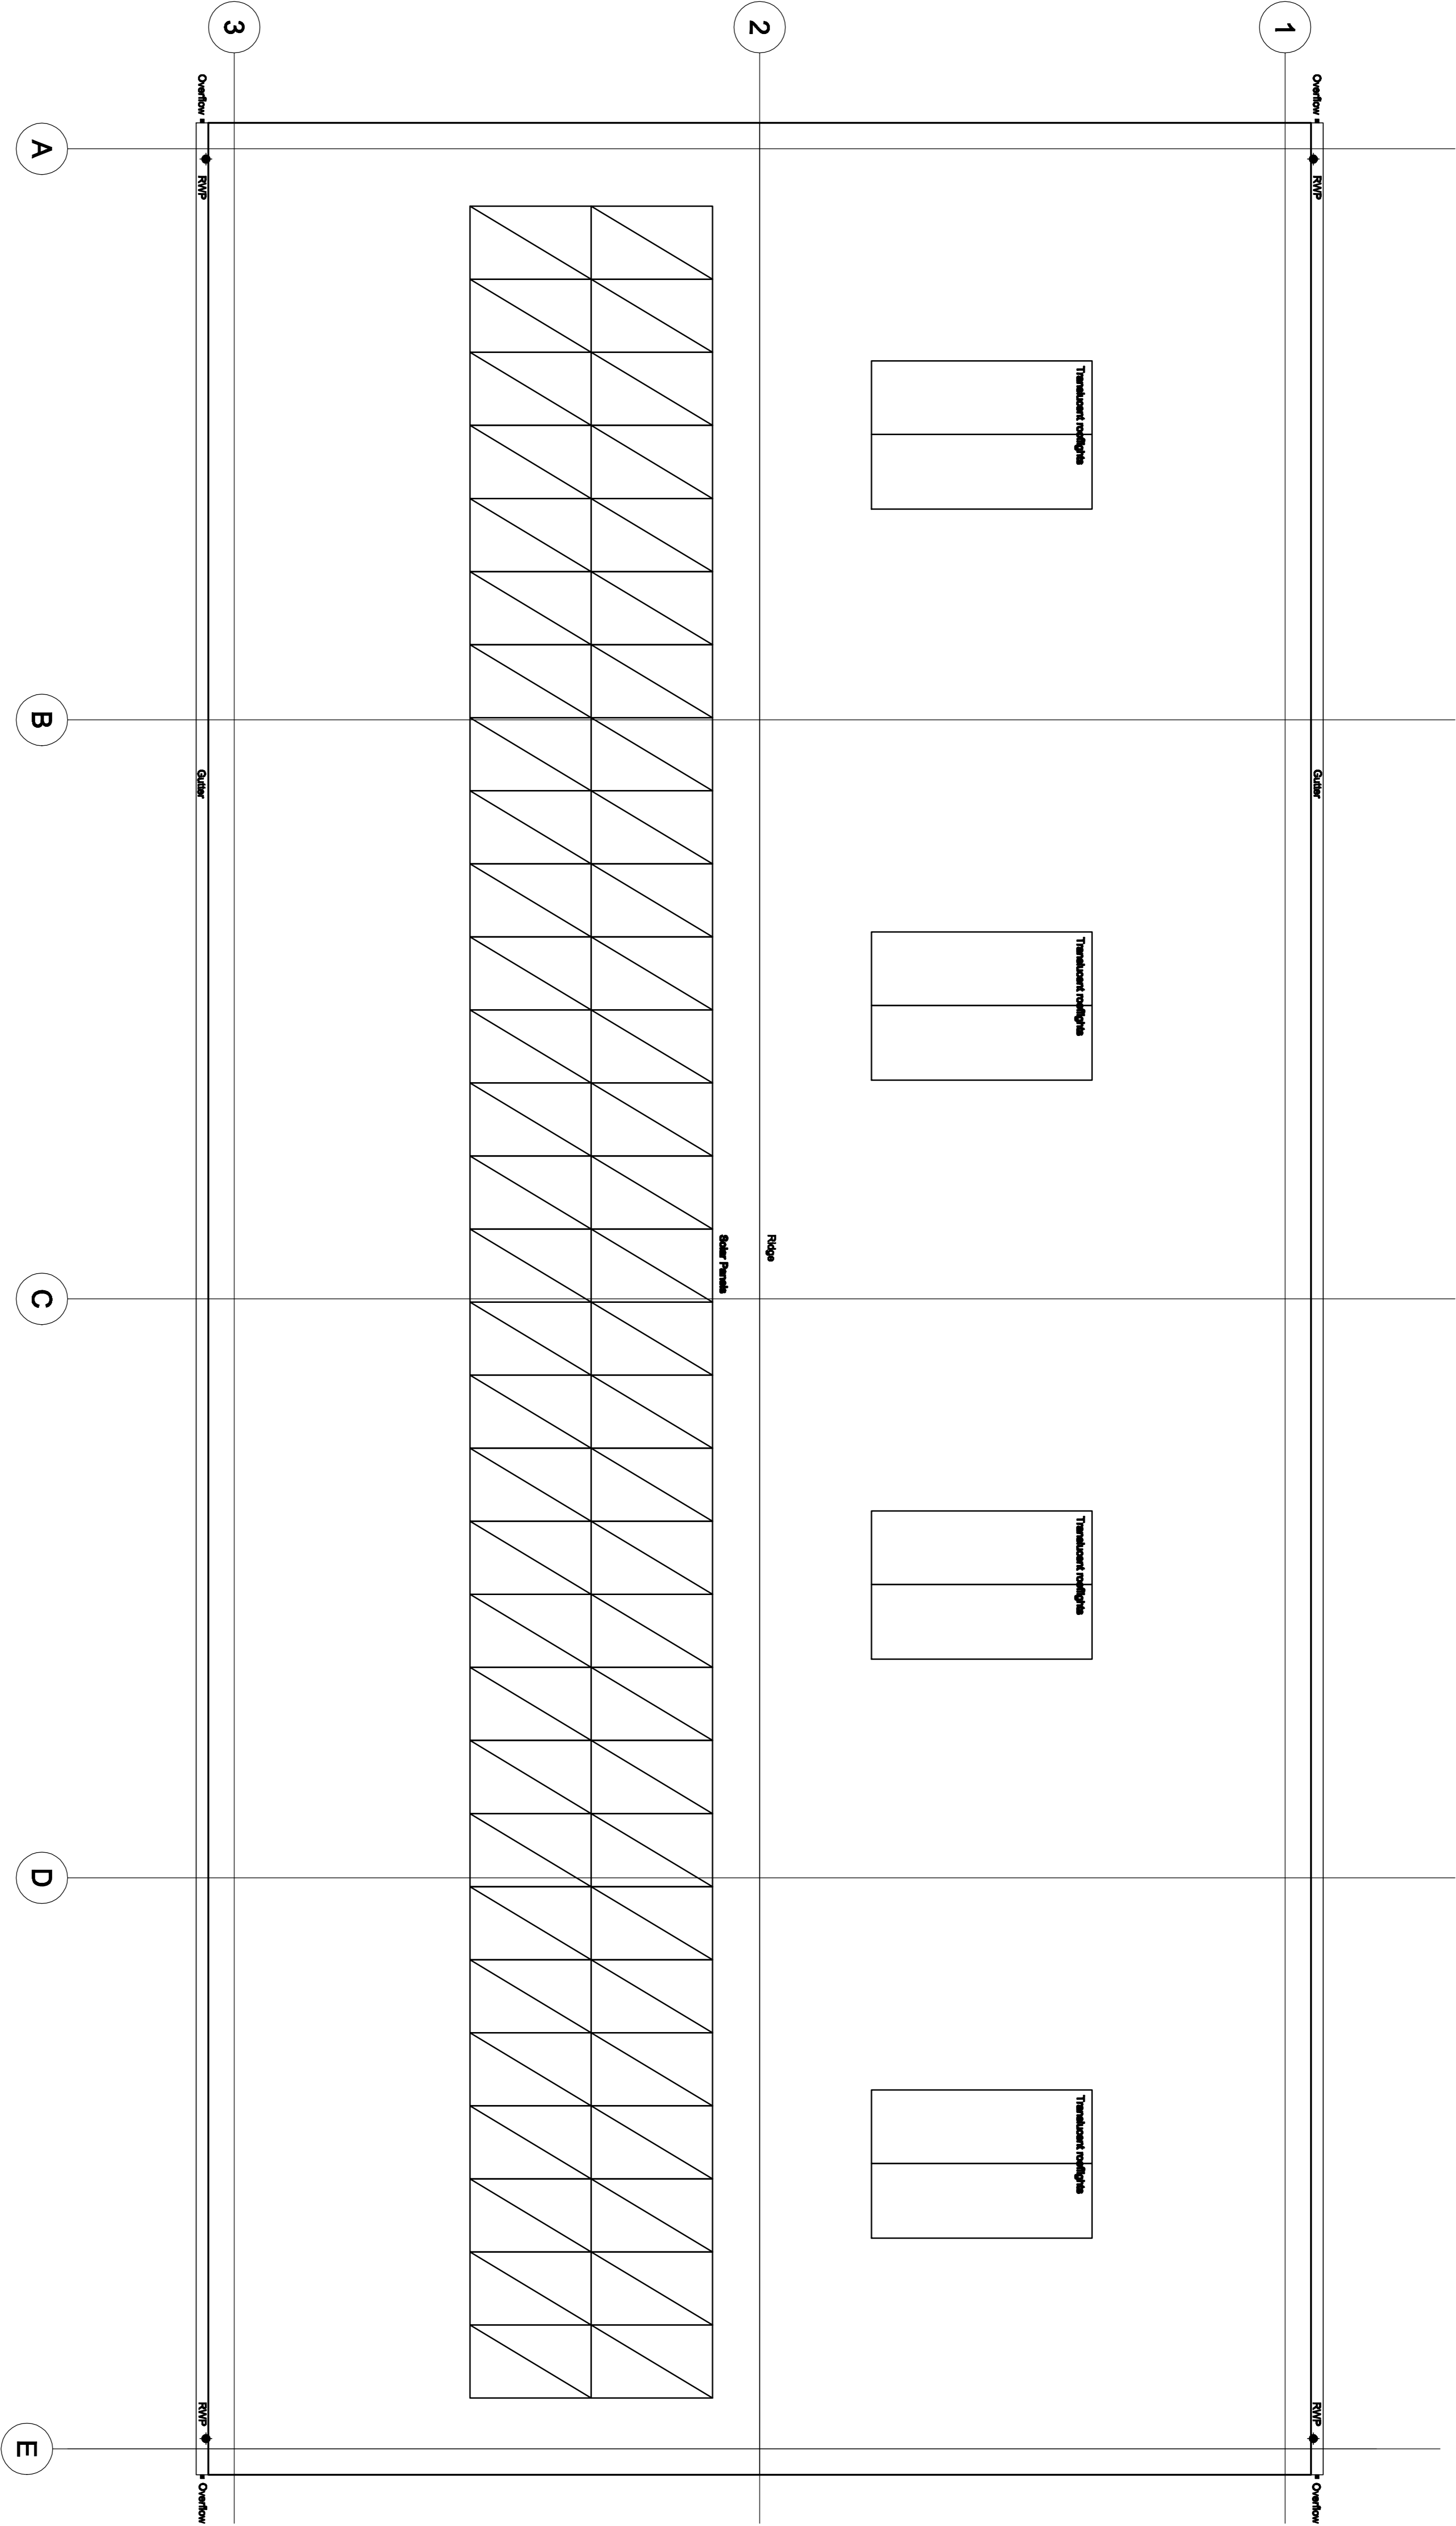

30 Pooley Lane
Worthing
West Sussex
BN11 1AB
Tel: 01903 280701
E-mail:
adcs@adcs.com

Client

M.R.D. WALTON

Project

PROPOSED WAREHOUSE
RENVYLE FARM
OKEHURST LANE, BILLINGSHURST
WEST SUSSEX RH14 9EA

Drawing

PROPOSED ROOF PLAN

Scale	Date	Drawn
1:50 @ A1	23.06.25	TP

Drawing No.	Revision
-------------	----------

1639/P03