

# 0003


## NOTES

- do not scale off this drawing except for planning purposes  
- check all dimension on site before any work is commenced  
- all goods materials and workmanship must conform with current building regulations, British standards and codes of practice  
- copyright of this drawing is retained by the Architekton Architects LTD and it must not be reproduced without written  
- Party Wall etc. Act 1996

If you are building on or near a neighbouring building or structure, your works may be subject to the Party Wall Act. It is the Client's responsibility to ensure all requirements under the Act are adhered to. You must ensure that you serve the relevant notice(s) on your adjoining neighbour(s). If you have any queries about this, then you should contact a Party Wall Surveyor to assist you.



Site Plan 1:1250

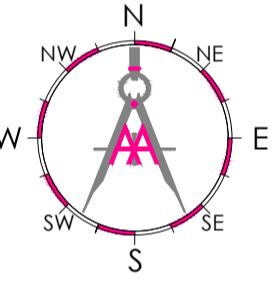

REV DATE BY AMENDMENT

ARCHitekton Architects Limited  
Casita, Hampers Lane Storrington West Sussex  
RH20 3HZ  
email: info@architekton-architects.co.uk  
www.architekton-architects.co.uk  
Registered in England No.16205861  
RIBA Registration no. 20014360

CLIENT

Mr & Mrs Merritt

JOB TITLE / ADDRESS  
Brambledene  
Hampers Lane  
Pulborough  
West Sussex  
RH20 3HZ

DRAWING TITLE  
Existing Elevations and Plans

DRAWING STATUS


Planning

NOT FOR CONSTRUCTION USE UNLESS STATED AS 'CONSTRUCTION'


DATE	SCALE	DRAWN BY
Dec 2025	@A1	RF
		CHECKED BY AA

0 5 10 15  
Scale Bar 1:100

25023 AA V1 G DR A0003 -

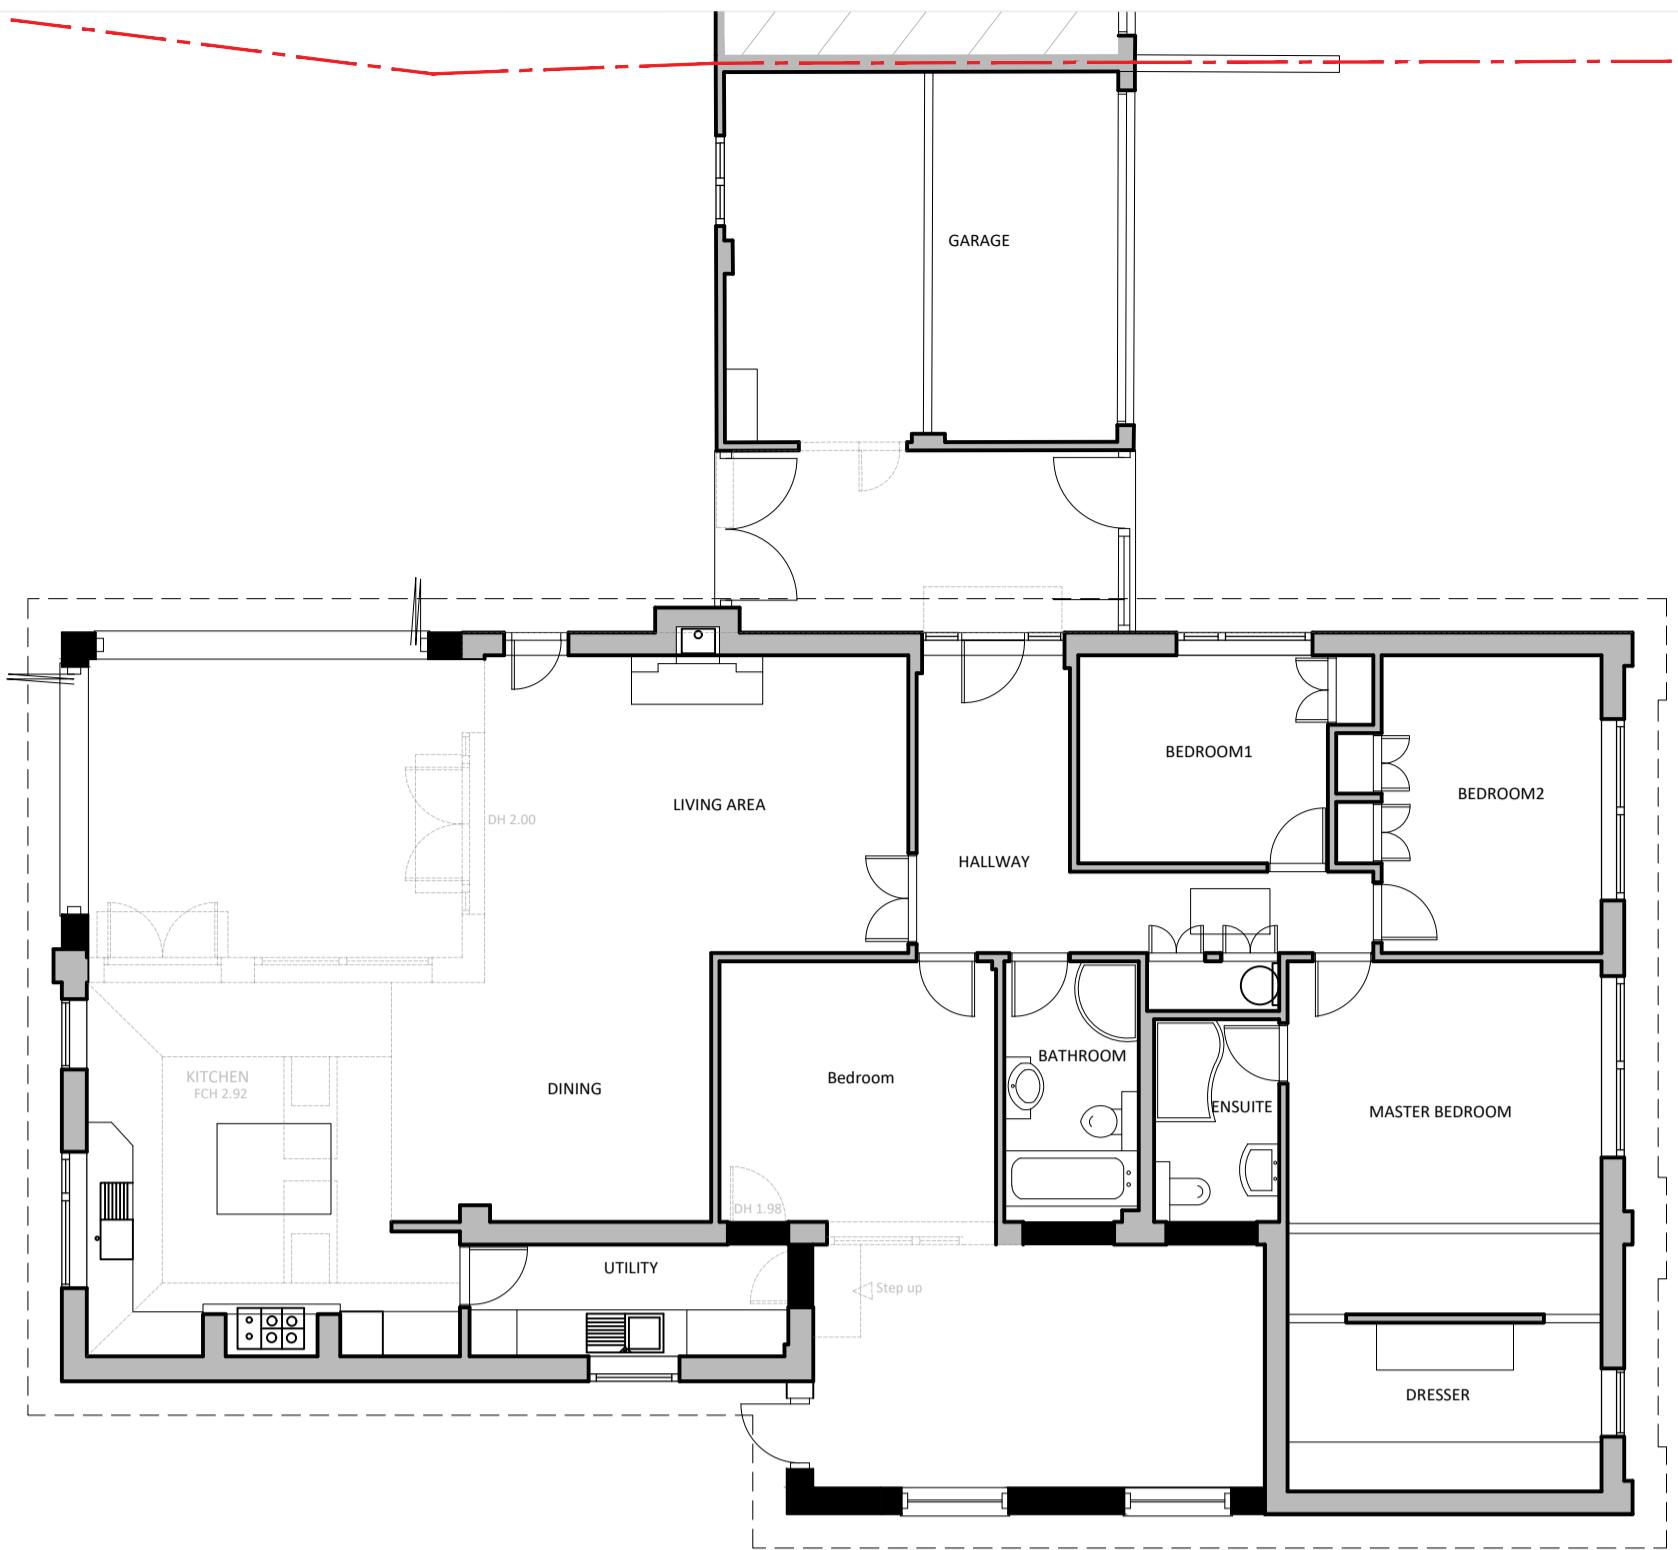


Ground Floor Plan 1:100

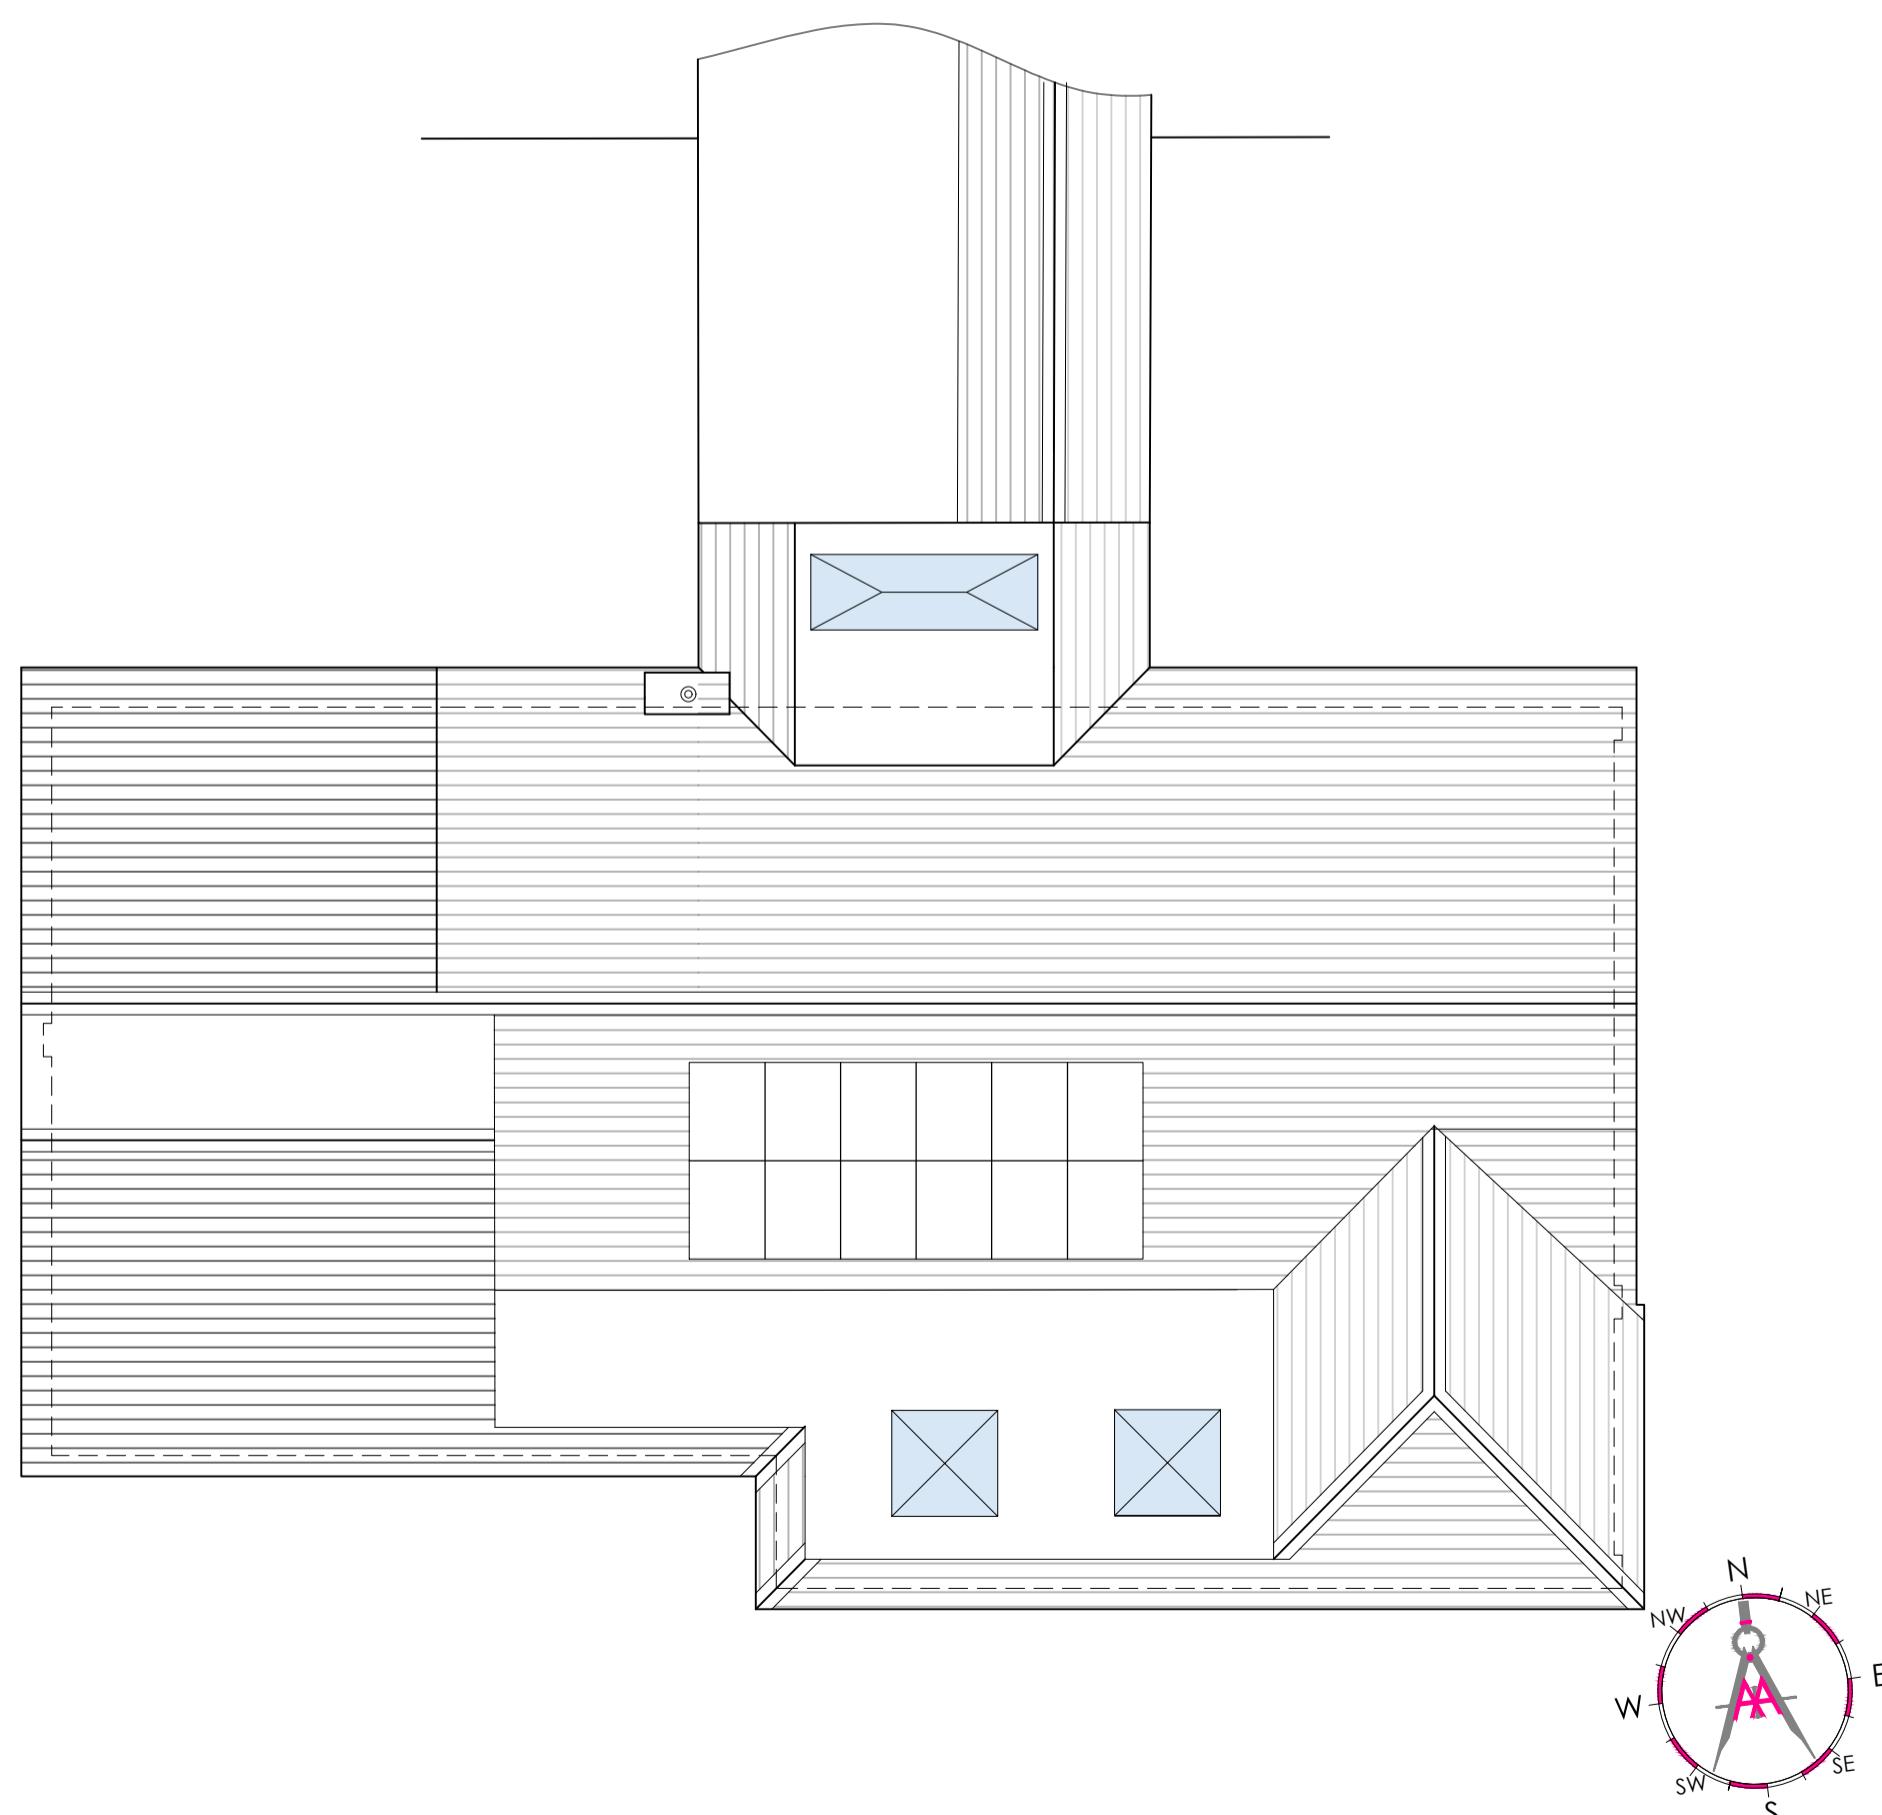


Roof Plan 1:100




East(Front) Elevation 1:100

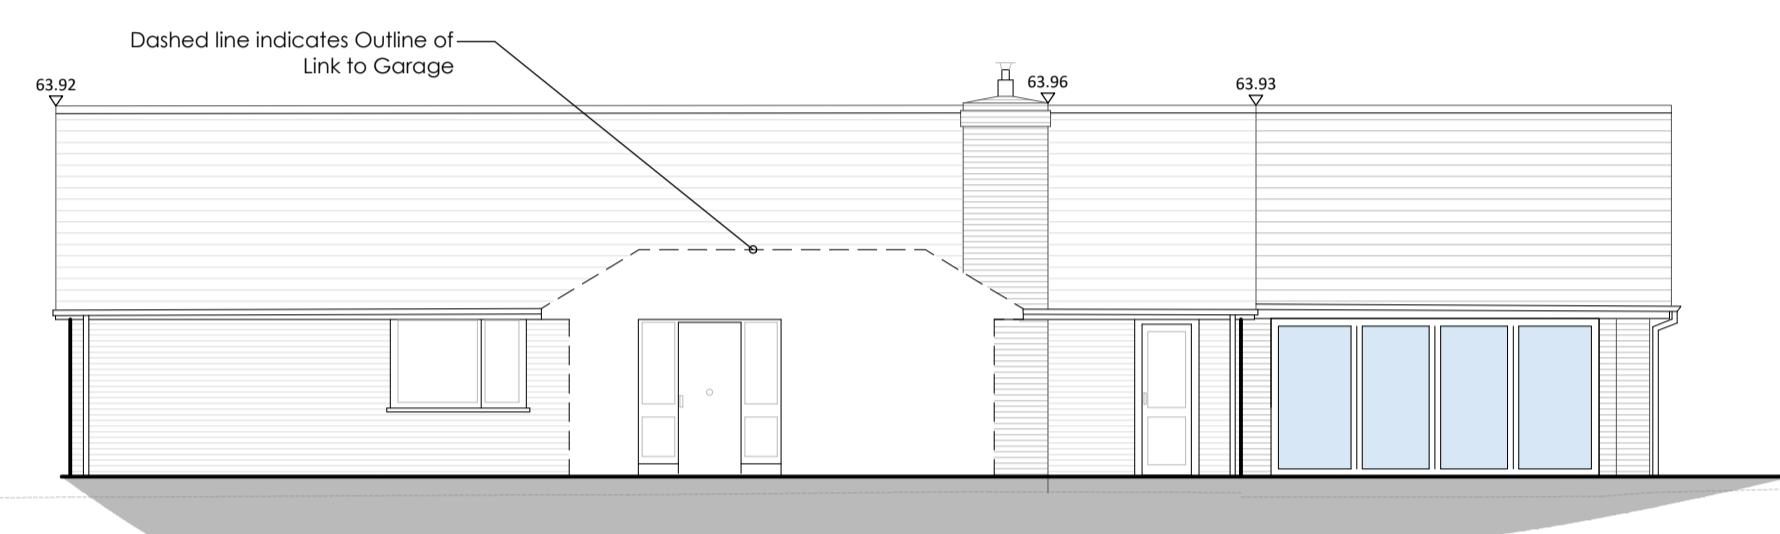

North (Side) Elevation 1:100

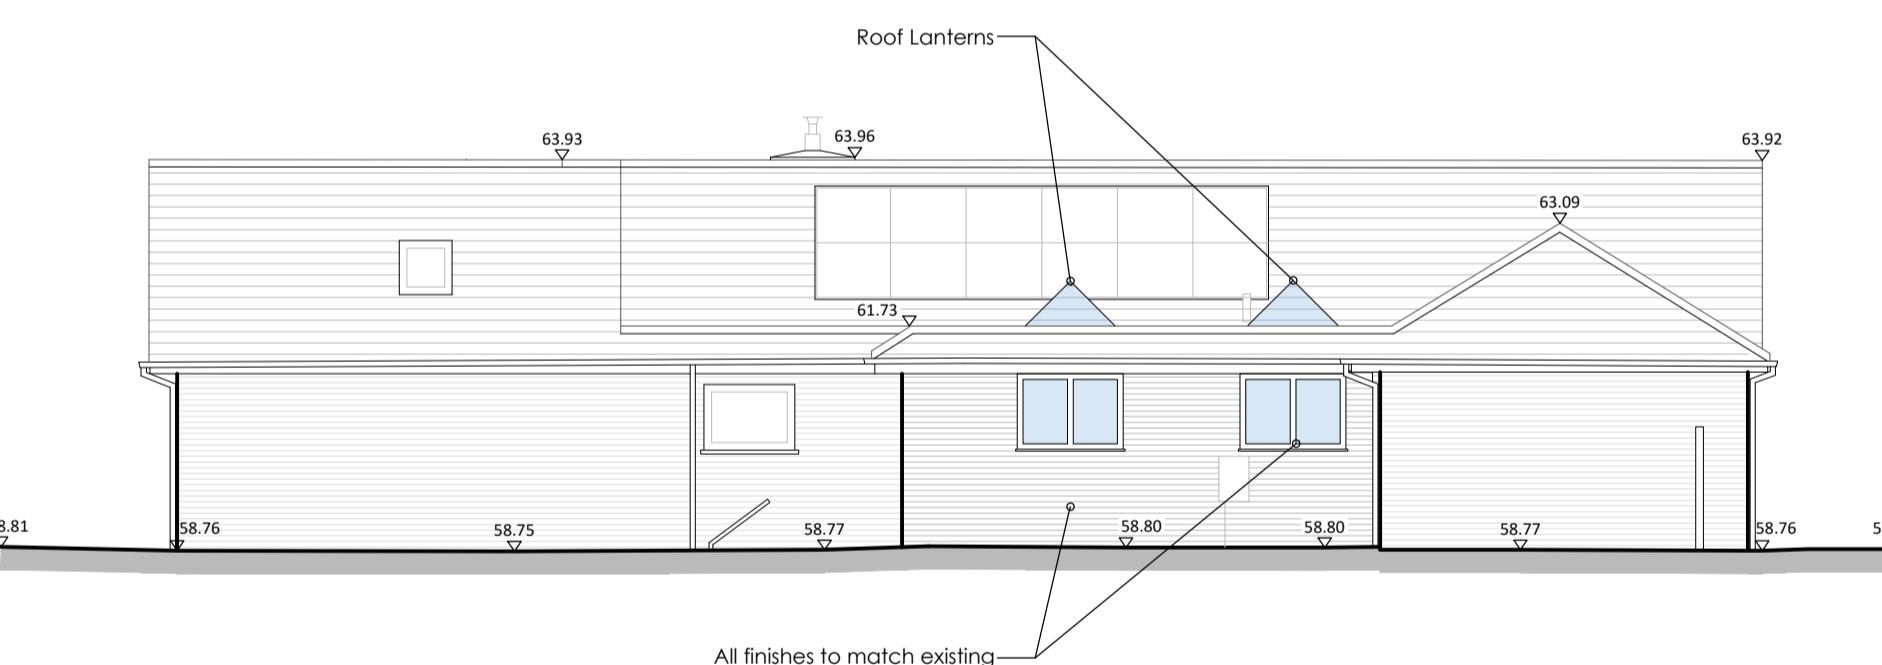

South (Side) Elevation 1:100

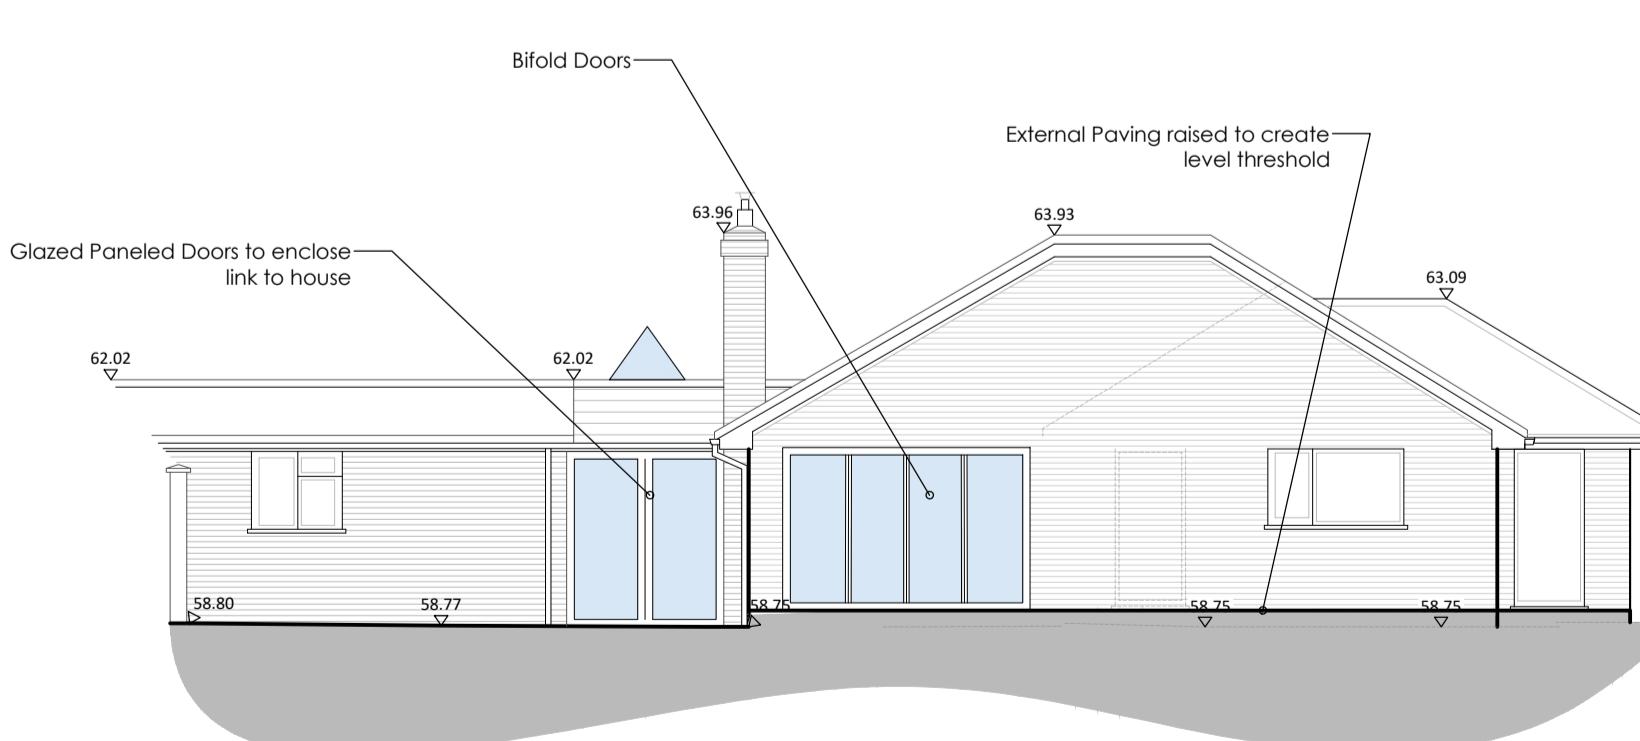

West(Rear) Elevation 1:100