


1 High Barn - West Elevation
1 : 100



2 High Barn - West Elevation Callout
1 : 50



3 High Barn - East Elevation
1 : 100

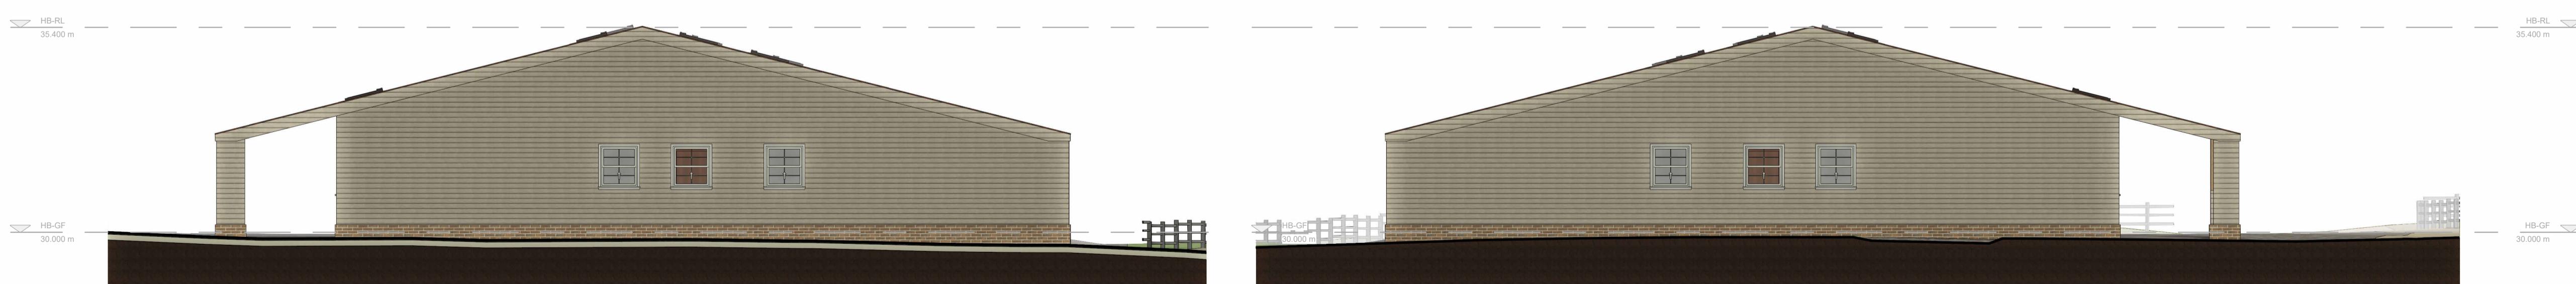

4 High Barn - South Elevation
1 : 100

5 High Barn - North Elevation
1 : 100

1 Drawings updated to reduce the GIA by 35m². 13.11.25 AM
Revision Description Date Drawn



New Form Architecture Ltd
5 The Cairns
Chichester
West Sussex
BN11 3EP
info@newformarchitecture.com
www.newformarchitecture.com

Project:
High Barn, Crays Lane, Goose
Green, West Sussex, RH20 2LR

Drawing:
Proposed Elevations

Date: 21/10/25 Project Number: NFA-037.2 Drawing: PA-HB-06
Scale: As indicated Drawn: AM
Status: Rev: 1
As indicated@A1 AM

PRIOR APPROVAL