


**1 High Barn - West Elevation**  
1 : 100



**2 High Barn - West Elevation Callout**  
1 : 50



**3 High Barn - East Elevation**  
1 : 100

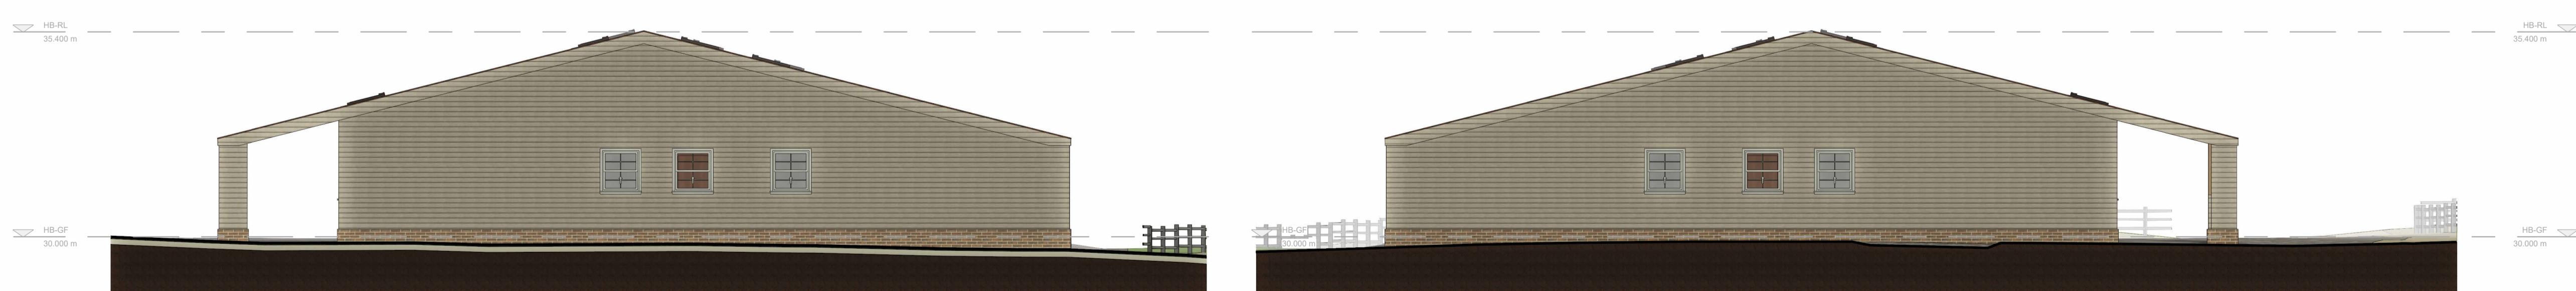

**4 High Barn - South Elevation**  
1 : 100

**5 High Barn - North Elevation**  
1 : 100

Revision Description Date Drawn



New Form Architecture Ltd  
5 The Cairns  
Chichester  
West Sussex  
BN11 3EP  
info@newformarchitecture.com  
www.newformarchitecture.com

Project:  
High Barn, Crays Lane, Goose  
Green, West Sussex, RH20 2LR

Drawing:  
Proposed Elevations

Date: 21/10/25 Project Number: NFA-037.2 Drawing: PA-HB-06  
Scale: As indicated Drawn: AM  
Status: Rev: AM

**PRIOR APPROVAL**