

0 0.5 1 2 5m

NOTES:

All dimensions to be checked on site.
Dimensions to be checked against all relevant
Architectural, Interiors, Structural, M&E, Drainage, Public
Health, Landscape and Civils drawings and specifications.
Any discrepancies between consultant's drawings to be
reported to the Architect before any work commences.
The Contractor is to draw up a Health &
Safety matters identified in the Health & Safety plan as
being potentially hazardous.
These items should not be considered as a full and final
list.

The Work Package Contractor's normal Health & Safety
obligations still apply when undertaking constructional
operations both on and off site.

Ayre Chamberlain Gaunt take no responsibility for the
location of legal boundaries. It is the responsibility of the drawing and
advice to be completed by specialist
surveyor in order to establish exact boundaries.
DWG files provided for information only. Refer to PDF
record.

The copyright of this drawing is held by Ayre Chamberlain
Gaunt Ltd. Not to be used for any purpose without
consent.

Material Key

- 01 Masonry Brick 01 (Light Red)
- 02 Masonry Brick 02 (Light Red)
- 03 Slate roof tile
- 04 Aluminium window/doors (Bronze)
- 05 Aluminium dormer panel (Bronze)
- 06 Brise soleil to SE + SW elevations (Bronze)
- 07 Aluminium gate (Bronze)
- 08 Solar PV panels

— - - - - Approximate Existing
Topography



ACGARCHITECTS.CO.UK

Ayre Chamberlain Gaunt
Belvedere House
Basing View
Basingstoke
Hampshire, RG21 4HG

+44 (0)20 3909 5750
mail@acgarchitects.co.uk

**AYRE
CHAMBERLAIN
GAUNT**

PROJECT
Former Novartis Site
Parsonage Road, Horsham


DRAWING TITLE
Townhouse C03_4B7P Type T3_GA
Elevations

REV.	DATE	DESCRIPTION
P1	12.02.05	For Coordination
P2	28.02.25	Draft Planning Issue For Comment
P3	10.03.25	Issue For Planning

DRWN BY JMG **CHKD BY** RB **APPD BY** MA

DRAWING NO.
project code - originator - volume - level - type - role - number
HOR-ACG-C02-ZZ-DR-A-4001

STAGE	SUITABILITY
RIBA stage 3	code S3 description Suitable for Review & Comment

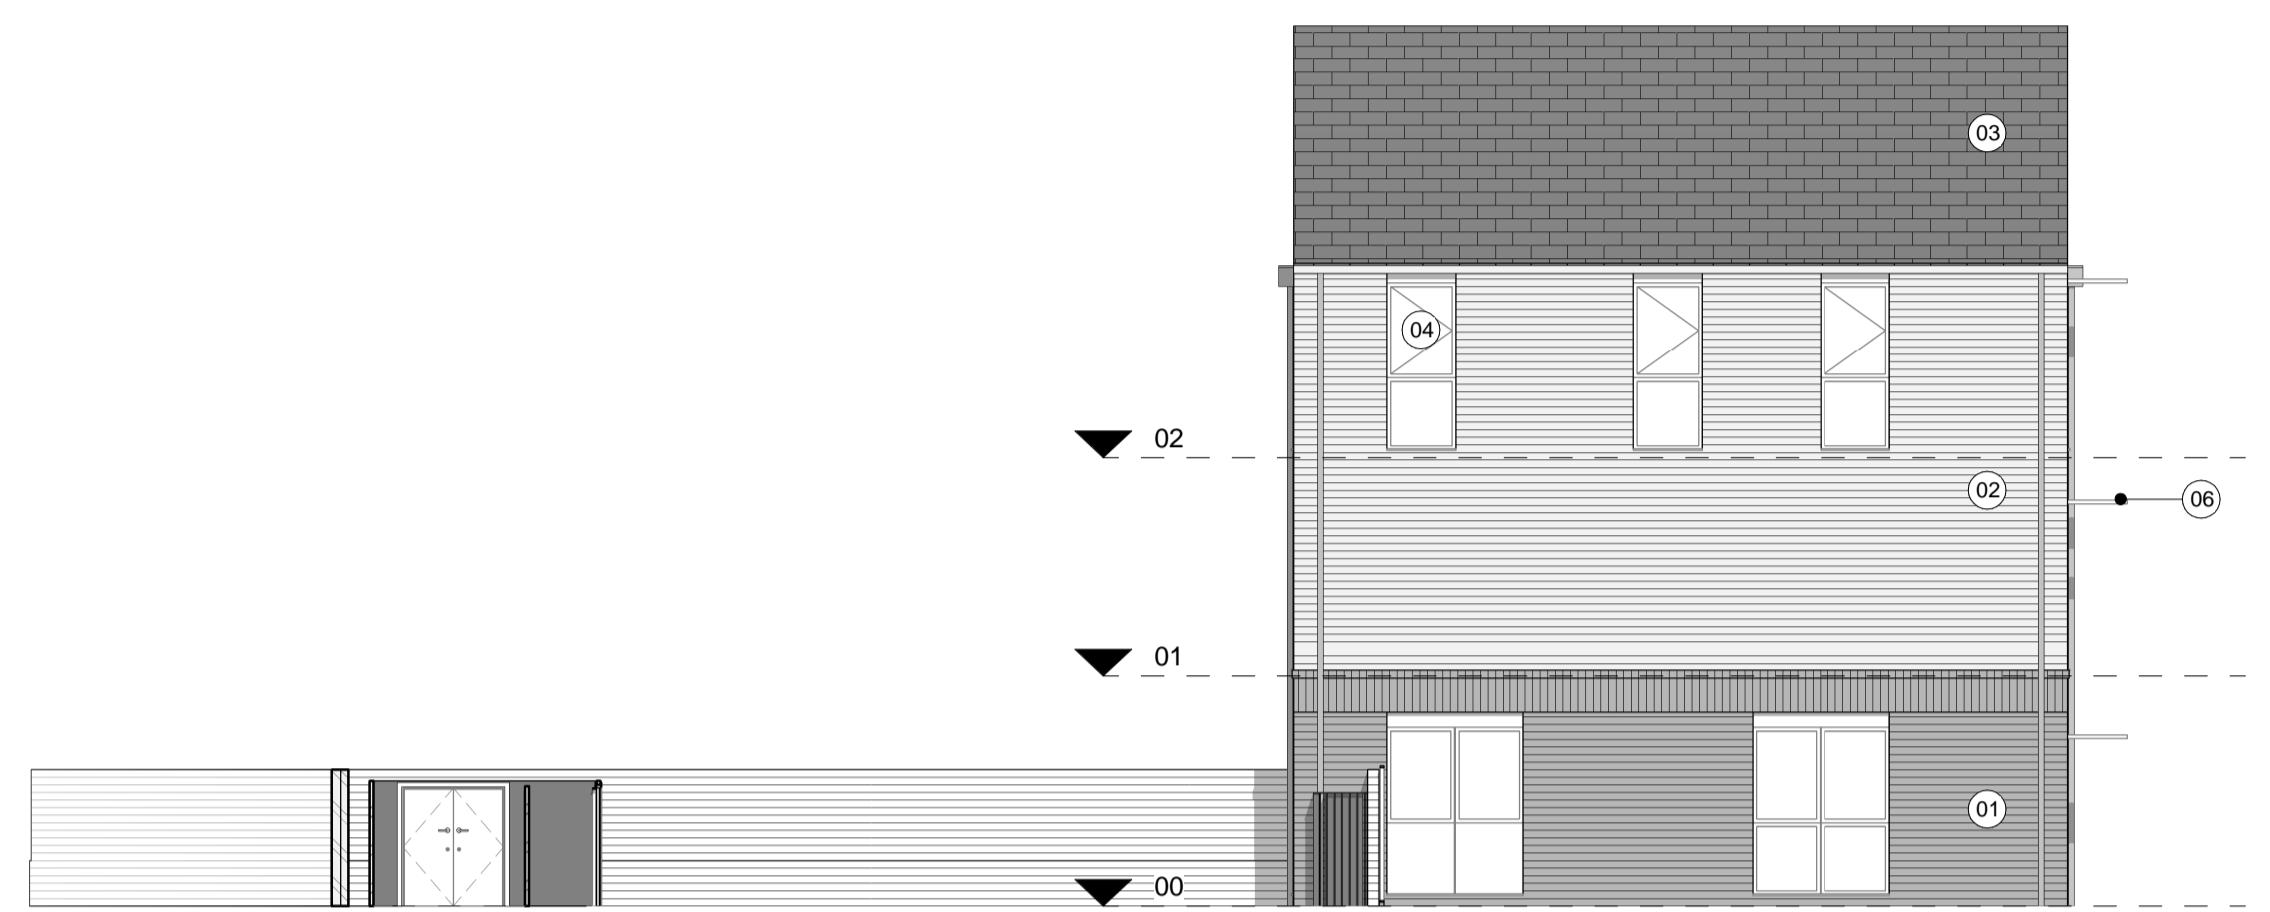

4 Gatehouse 4B7P T4 - North West Elevation



3 Gatehouse 4B7P T4 - South East Elevation



2 Gatehouse 4B7P T4 - South West Elevation



1 Gatehouse 4B7P T4 - North East Elevation