



NOTES:

All dimensions to be checked on site.
Drawing to be read in conjunction with all relevant Architectural, Interiors, Structural, M&E, Drainage/ Public Health, Landscape and Civils drawings and specifications. Any discrepancies between consultant's drawings to be reported to the Architect before any work commences. The Contractor's attention is drawn to the Health & Safety matters identified in the Health & Safety plan as being potentially hazardous. These items should not be considered as a full and final list.

The Work Package Contractor's normal Health & Safety obligations still apply when undertaking constructional operations both on and off site.

Ayre Chamberlain Gaunt take no responsibility for the location of legal boundaries indicated on this drawing and advise a separate drawing to be completed by specialist surveyor in order to establish exact boundaries. DWG files provided for information only. Refer to PDF record.

The copyright of this drawing is held by Ayre Chamberlain Gaunt Ltd. Not to be used for any purpose without consent.

Glossary of Terms:

ASHP: Air Source Heat Pump
RWP: Rain Water Pipe

- Extent of Lovell Site Boundary
- 3m Drainage Easement
- S106 Path Edge within Site
- Extent of Muse Site Boundary
- 3m Network Rail Easement

NOTE - Site boundaries are shown for planning purposes only. Measured/Topographical survey information of the site should form the basis of design proposals



Location Plan

ACGARCHITECTS.CO.UK

Ayre Chamberlain Gaunt
Belvedere House
Basing View
Basingstoke
Hampshire, RG21 4HG

+44 (0)20 3909 5750
mail@acgarchitects.co.uk

**AYRE
CHAMBERLAIN
GAUNT**

PROJECT

Former Novatis Site
Parsonage Road, Horsham

DRAWING TITLE

Mewshouse C10_2B3P Type T1_GA
Plans

REV.	DATE	DESCRIPTION
P1	12.02.25	For Coordination
P2	28.02.25	Draft Planning Issue For Comment
P3	10.03.25	Issue For Planning


DRWN BY	CHKD BY	APPD BY
JMG	RB	MA

DRAWING NO.

project - code - originator - volume - level - type - role - number


HOR-ACG-C10-XX-DR-A-2001

STAGE	SUITABILITY
RIBA stage	code description
3	S3 Suitable for Review & Comment

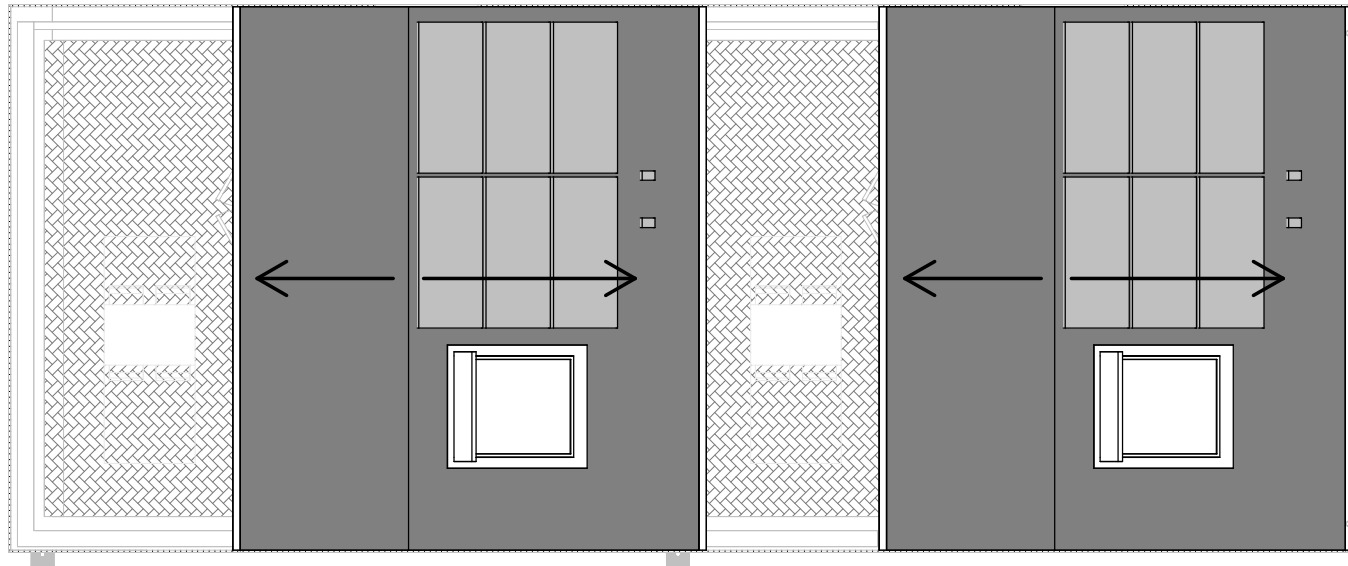


Mewshouse 2B3P - Roof Plan

1 : 100

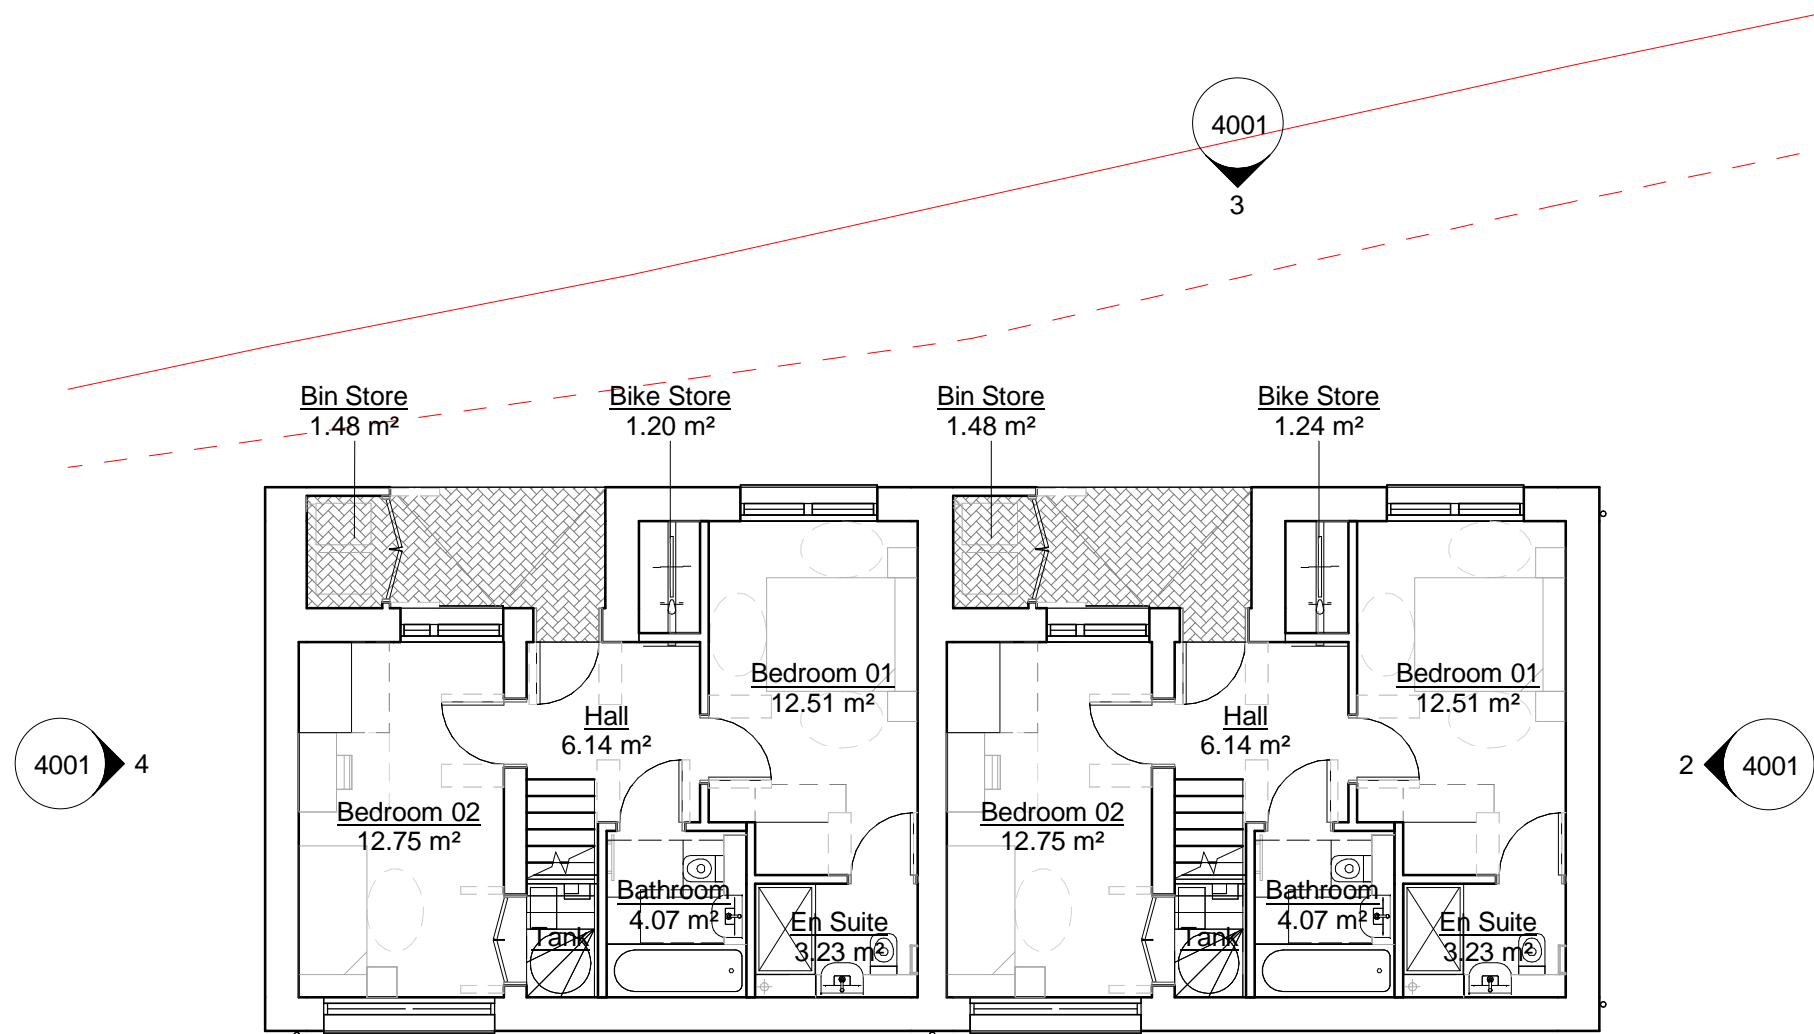

Mewshouse 2B3P - Ground Floor Plan

1 : 100

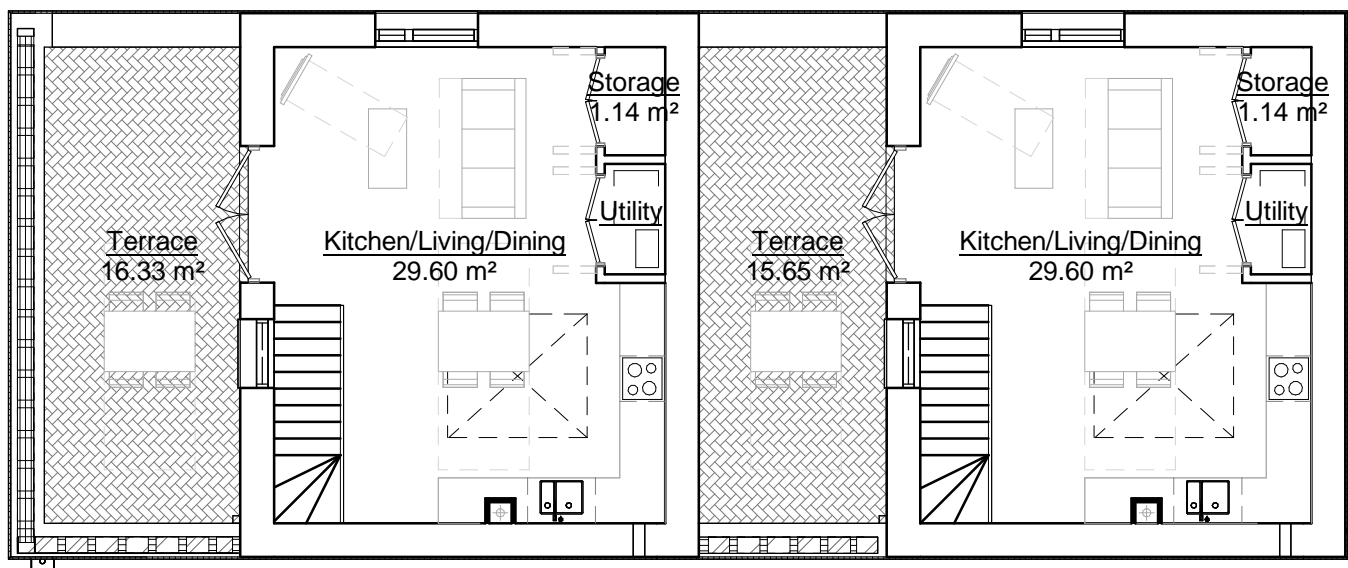

Mewshouse 2B3P - First Floor Plan

1 : 100