

0 0.5 1 2 5m

## NOTES:

All dimensions to be checked on site.  
Drawing to be used in conjunction with all relevant  
Architectural, Interiors, Structural, M&E, Drainage/ Public  
Health, Landscape and Civils drawings and specifications.  
Any discrepancies between consultants' drawings to be  
reported to the Architect before any work commences.  
The Contractor is responsible for drawing to the Health &  
Safety matters identified in the Health & Safety plan as  
being potentially hazardous.  
These items should not be considered as a full and final  
list.

The Work Package Contractor's normal Health & Safety  
obligations still apply when undertaking constructional  
operations both on and off site.


Ayre Chamberlain Gaunt take no responsibility for the  
location of legal boundaries. Contractors are responsible for  
advising the architect to be completed by specialist  
surveyor in order to establish exact boundaries.  
DWG files provided for information only. Refer to PDF  
record.

The copyright of this drawing is held by Ayre Chamberlain  
Gaunt Ltd. Not to be used for any purpose without  
consent.

## MATERIAL KEY

01 Masonry brick 01 (Grey)  
02 Masonry brick 02 (Grey)  
03 Slate roof tile  
04 Aluminum window/doors (Bronze)  
05 Rooflight  
06 Hit and Miss Brickwork (Grey)  
07 Solar PV panels

— — — Approximate Existing  
Topography

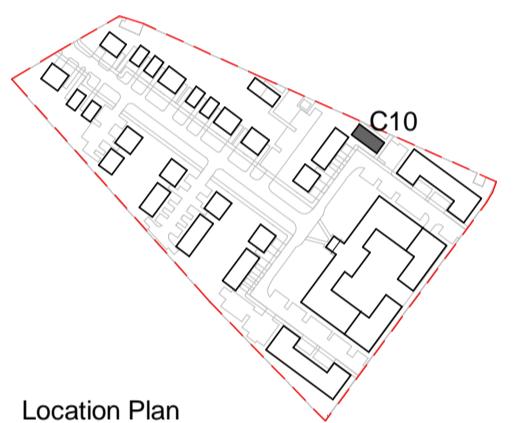

ACGARCHITECTS.CO.UK  
Ayre Chamberlain Gaunt  
Belvedere House  
Basing View  
Basingstoke  
Hampshire, RG21 4HG

+44 (0)20 3909 5750  
mail@acgarchitects.co.uk

**AYRE  
CHAMBERLAIN  
GAUNT**

PROJECT  
Former Novatis Site  
Parsonage Road, Horsham

DRAWING TITLE  
Mewshouse C10\_2B3P Type T1\_GA  
Elevations


REV.	DATE	DESCRIPTION
P1	12.02.25	For Coordination
P2	28.02.25	Draft Planning Issue For Comment
P3	10.03.25	Issue For Planning

DRWN BY CHKD BY APPD BY

JMG RB MA


DRAWING NO.  
project code - originator - volume - level - type - role - number  
HOR-ACG-C10-ZZ-DR-A-4001

STAGE	SUITABILITY
RIBA stage 3	code S3 description Suitable for Review & Comment

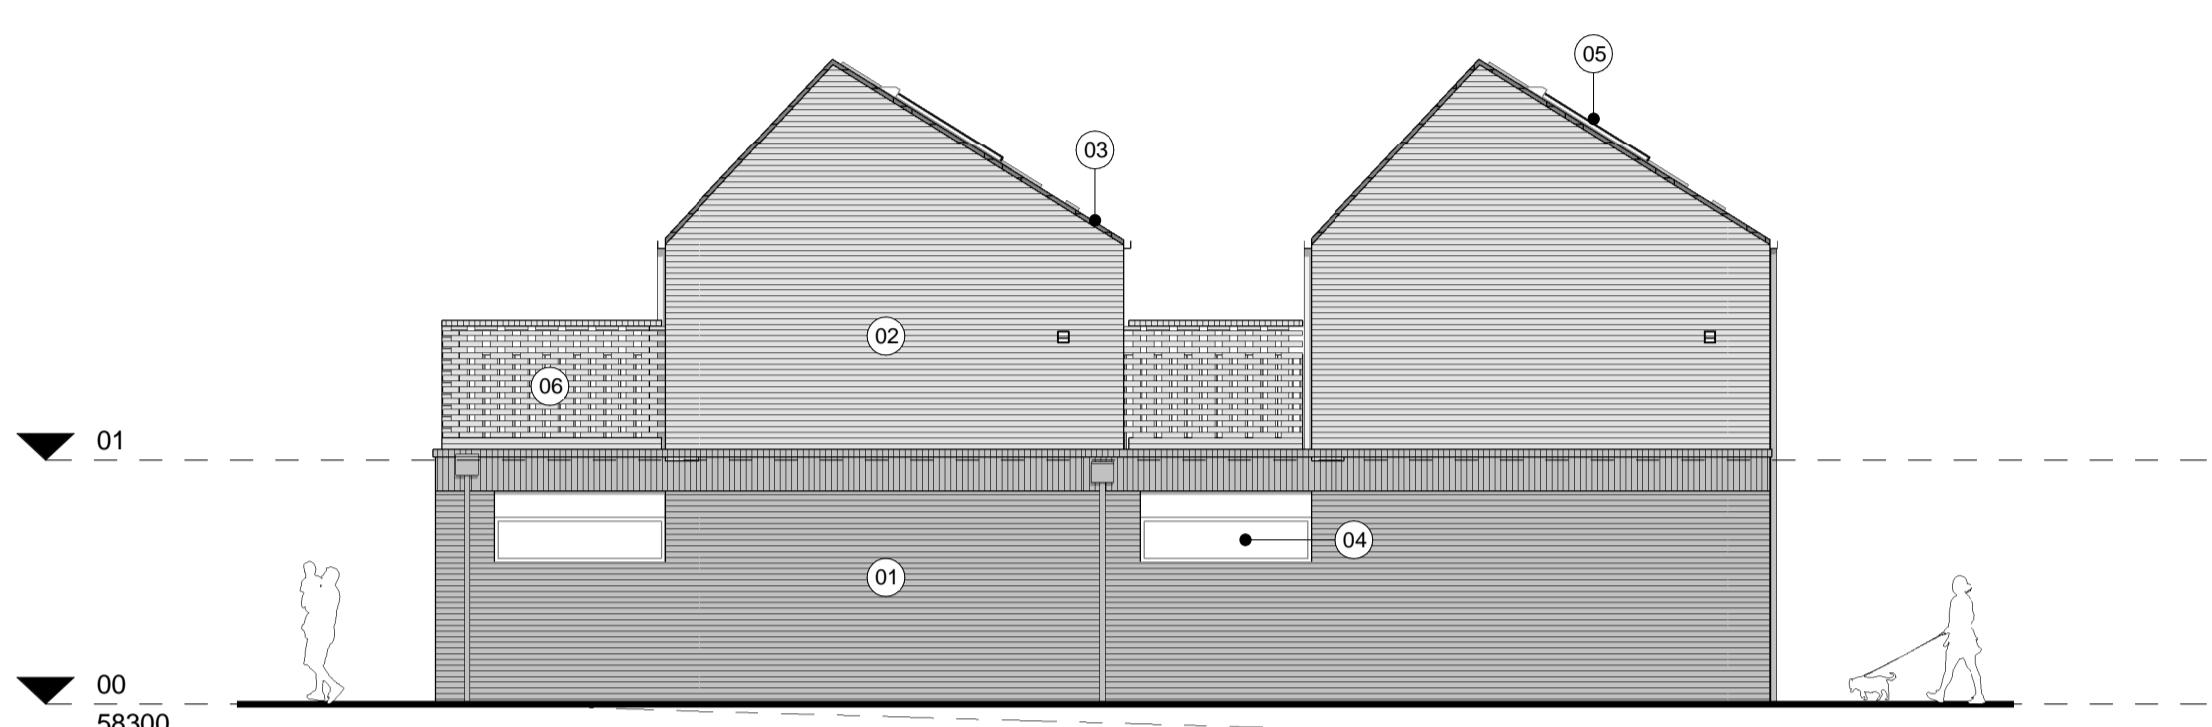

1 Mewshouse 2B3P - South West Elevation

1 : 100

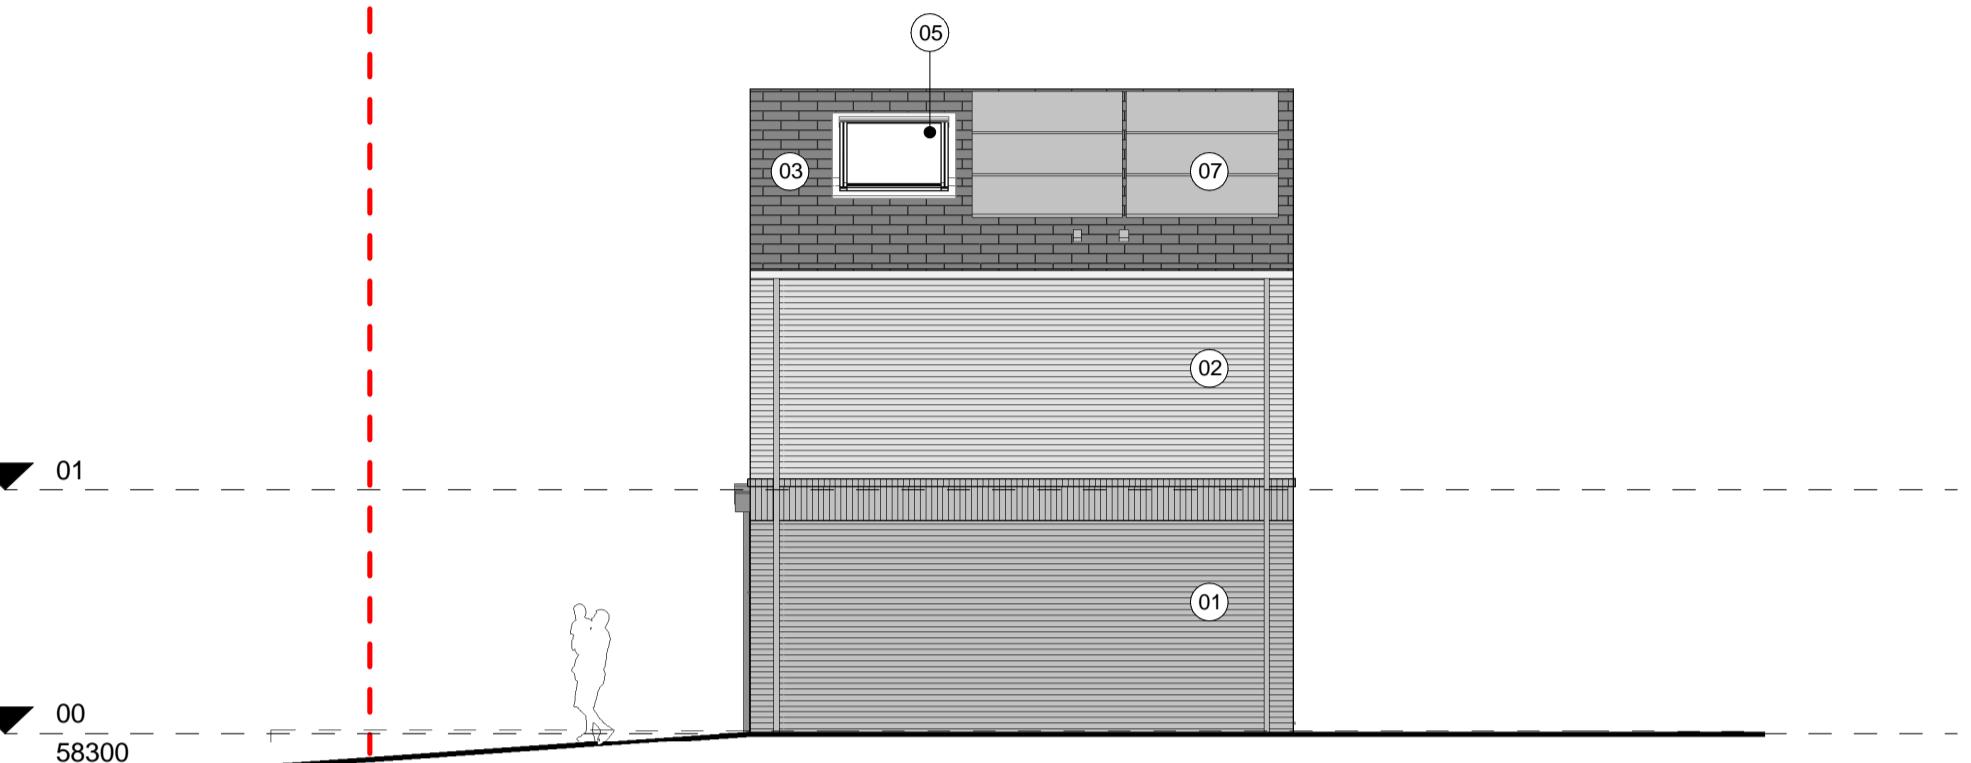


2 Mewshouse 2B3P - South East Elevation

1 : 100



3 Mewshouse 2B3P - North East Elevation

1 : 100

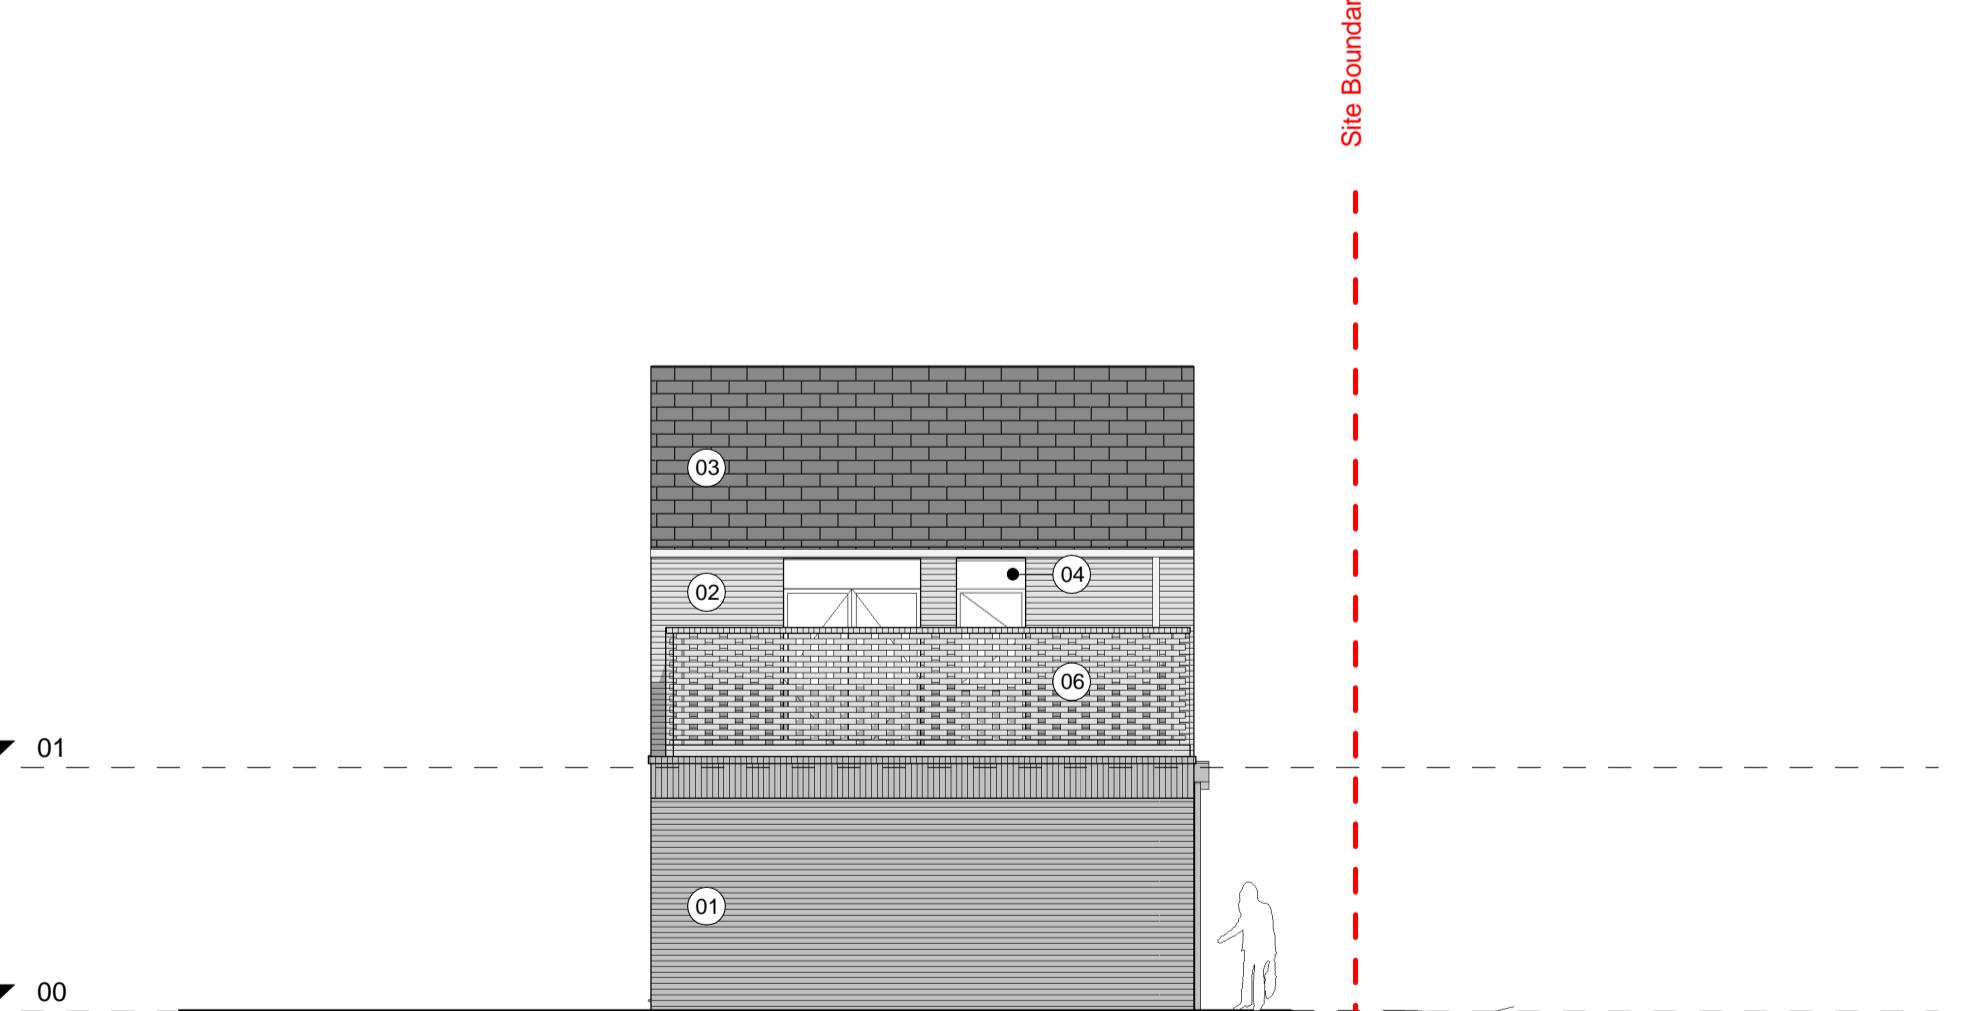

4 Mewshouse 2B3P - North West Elevation

1 : 100