

## NOTES:

All dimensions to be checked on site.  
Drawing is to be used in conjunction with all relevant  
Architectural, Interiors, Structural, M&E, Drainage/ Public  
Health, Landscape and Civils drawings and specifications.  
Any discrepancies between consultants' drawings to be  
reported to the Architect before any work commences.  
The Contractor is to draw to the Health &  
Safety matters identified in the Health & Safety plan  
as being potentially hazardous.  
These items should not be considered as a full and final  
list.

The Work Package Contractor's normal Health & Safety  
obligations still apply when undertaking constructional  
operations both on and off site.

Ayre Chamberlain Gaunt take no responsibility for the  
location of legal boundaries. It is the responsibility of the  
advising engineer to have the boundary surveyed by a specialist  
surveyor in order to establish exact boundaries.  
DWG files provided for information only. Refer to PDF  
record.

The copyright of this drawing is held by Ayre Chamberlain  
Gaunt Ltd. Not to be used for any purpose without  
consent.

## MATERIAL KEY


01	Masonry brick 01 (Light red)
02	Masonry brick 02 (Light red)
03	Slate roof tile
04	Aluminium window/door
05	Aluminium dormer panel (Bronze)
06	Brixe soleil to SE + SW elevations (Bronze)
07	Aluminium gate (Bronze)
08	Solar PV panels



1 4B7P T1 and 3B6P T3 - South West Elevation



2 4B7P T1 and 3B6P T3 - North West Elevation

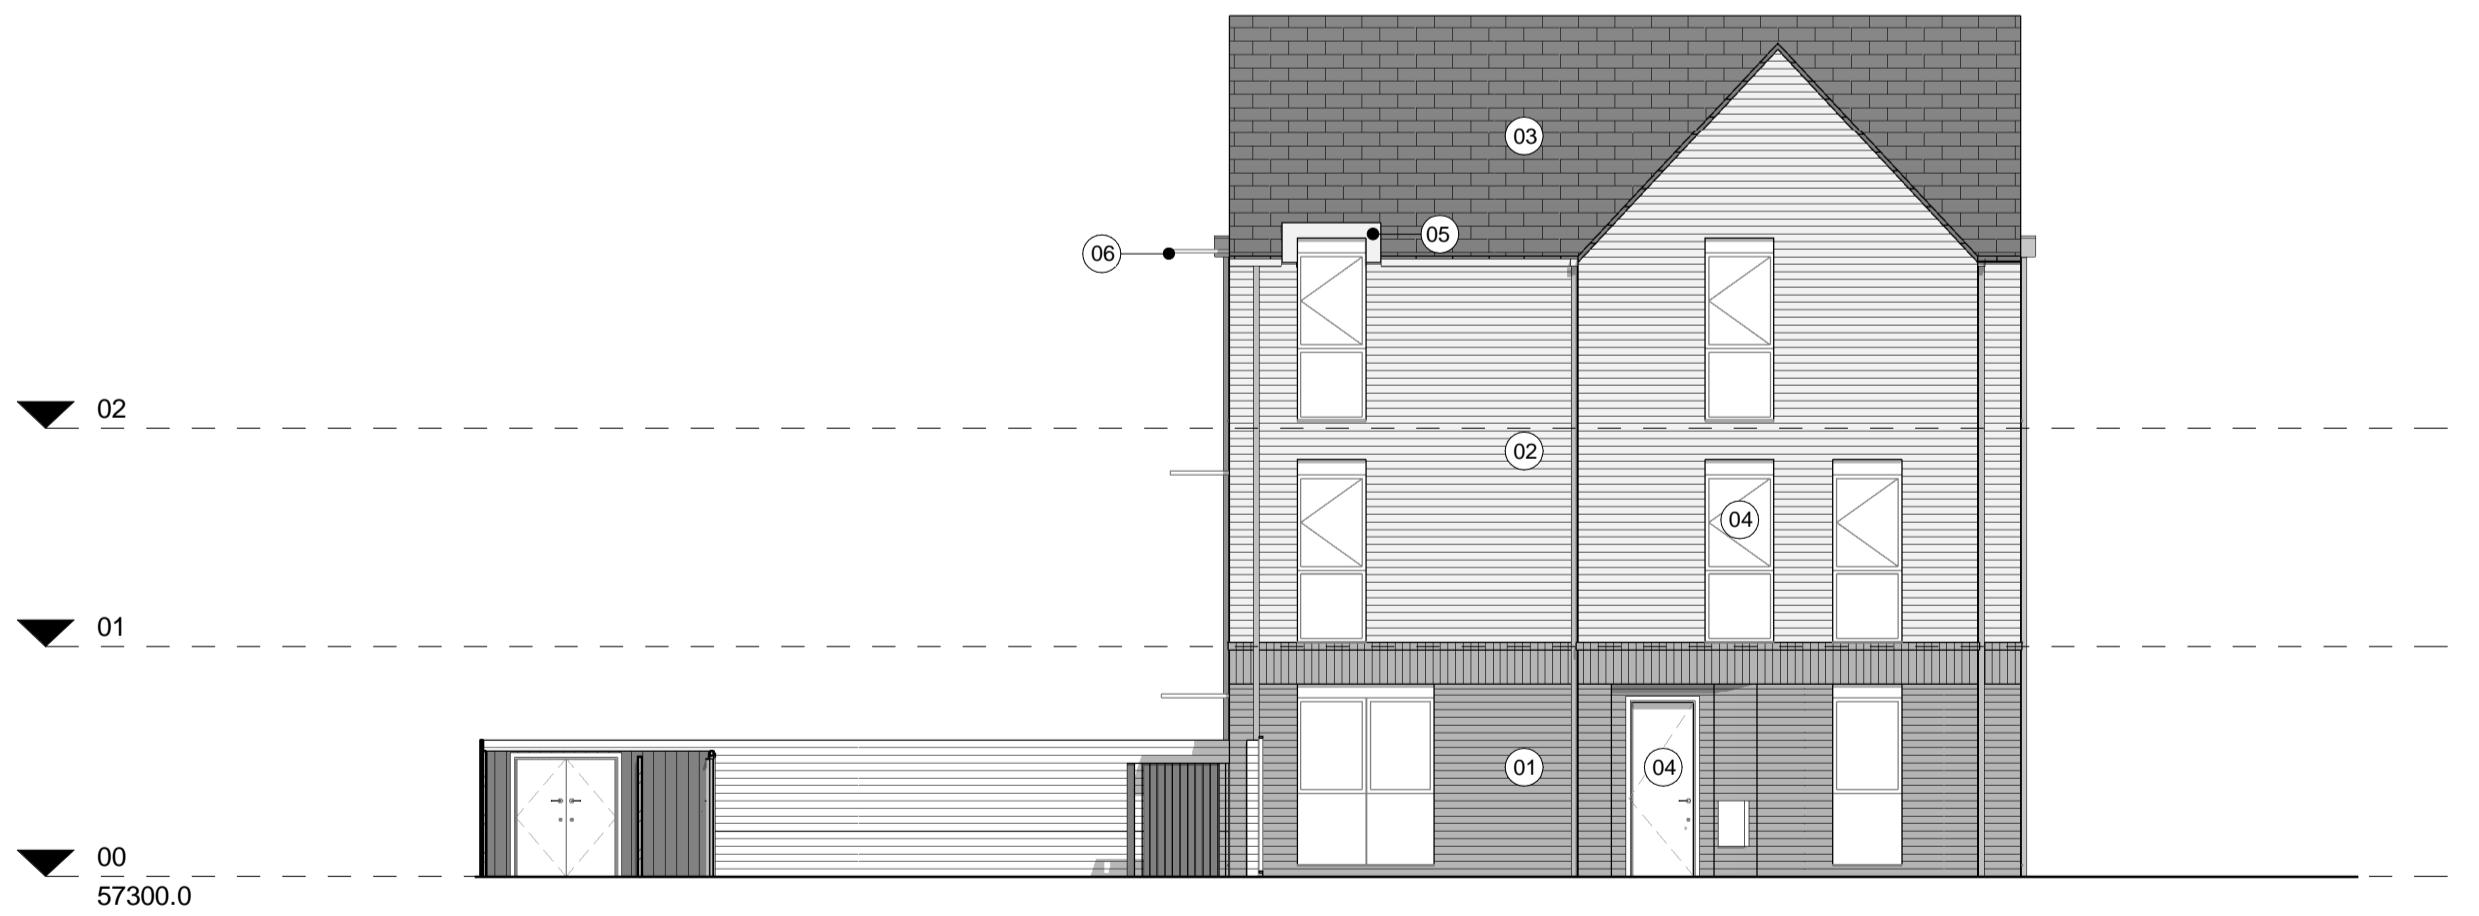

3 4B7P T1 and 3B6P T3 - North East Elevation



4 4B7P T1 and 3B6P T3 - South East Elevation

ACGARCHITECTS.CO.UK  
Ayre Chamberlain Gaunt  
Belvedere House  
Basing View  
Basingstoke  
Hampshire, RG21 4HG  
+44 (0)20 3909 5750  
mail@acgarchitects.co.uk

**AYRE  
CHAMBERLAIN  
GAUNT**

PROJECT  
Former Novatis Site  
Parsonage Road, Horsham

DRAWING TITLE  
Townhouse C22\_4B7P Type  
T1\_3B6P Type T3 - GA Elevations

REV.	DATE	DESCRIPTION
P1	05.12.24	WIP For MEP Input
P2	11.12.24	WIP For MEP Input
P3	24.01.25	For Coordination
P4	12.02.25	For Coordination
P5	28.02.25	Draft Planning Issue For Comment
P6	10.03.25	Issue For Planning

DRWN BY CHKD BY APPD BY  
JMG JCH MA

DRAWING NO.  
project code - originator - volume - level - type - role - number  
HOR-ACG-C22-ZZ-DR-A-4001

STAGE	SUITABILITY
RIBA stage 3	code S3 description Suitable for Review & Comment