

NOTES:

All dimensions to be checked on site.  
Dimensions to be checked against all relevant  
Architectural, Interiors, Structural, M&E, Drainage/ Public  
Health, Landscape and Civils drawings and specifications.  
Any discrepancies between consultant's drawings to be  
reported to the Architect before any work commences.  
The contractor is to draw attention to the Health &  
Safety matters identified in the Health & Safety plan as  
being potentially hazardous.  
These items should not be considered as a full and final  
list.

The Work Package Contractor's normal Health & Safety  
obligations still apply when undertaking constructional  
operations both on and off site.

Ayre Chamberlain Gaunt take no responsibility for the  
location of legal boundaries. It is the responsibility of the drawing and  
surveyor to ensure dimensions to be completed by specialist  
surveyor in order to establish exact boundaries.  
DWG files provided for information only. Refer to PDF  
record.


The copyright of this drawing is held by Ayre Chamberlain  
Gaunt Ltd. Not to be used for any purpose without  
consent.

Original Survey Drawn:

Encompass Surveys Ltd

Unit 2  
Talman Business Centre  
Duncan Road  
Park Gate, Southampton  
Hampshire SO31 7GA

Tel: 023 80692002  
Email: info@encompass-surveys.co.uk

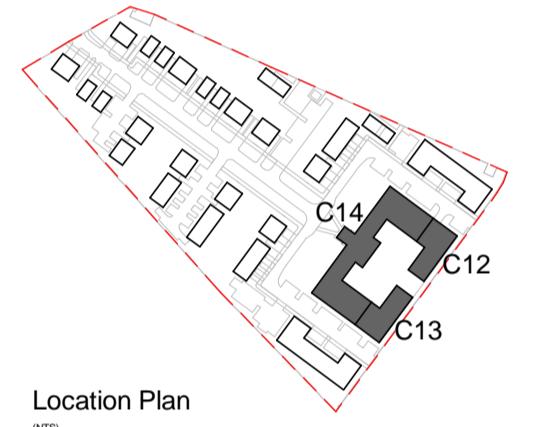

Location Plan

ACGARCHITECTS.CO.UK  
Ayre Chamberlain Gaunt  
Belvedere House  
Basing View  
Basingstoke  
Hampshire, RG21 4HG  
+44 (0)20 3909 5750  
mail@acgarchitects.co.uk

**AYRE  
CHAMBERLAIN  
GAUNT**

PROJECT  
Former Novartis Site  
Parsonage Road, Horsham


DRAWING TITLE  
Existing Heritage Building & Office  
Block - Overall Elevations

REV.	DATE	DESCRIPTION
P1	28.02.25	Draft Planning Issue For Comment
P2	10.03.25	Issue For Planning

DRWN BY	CHKD BY	APPD BY
JL	MA	MA


DRAWING NO.  
project code - originator - volume - level - type - role - number  
HOR-ACG-ZZ-ZZ-DR-A-0100

STAGE	SUITABILITY
RIBA stage 3	code S3 description Suitable for Review & Comment

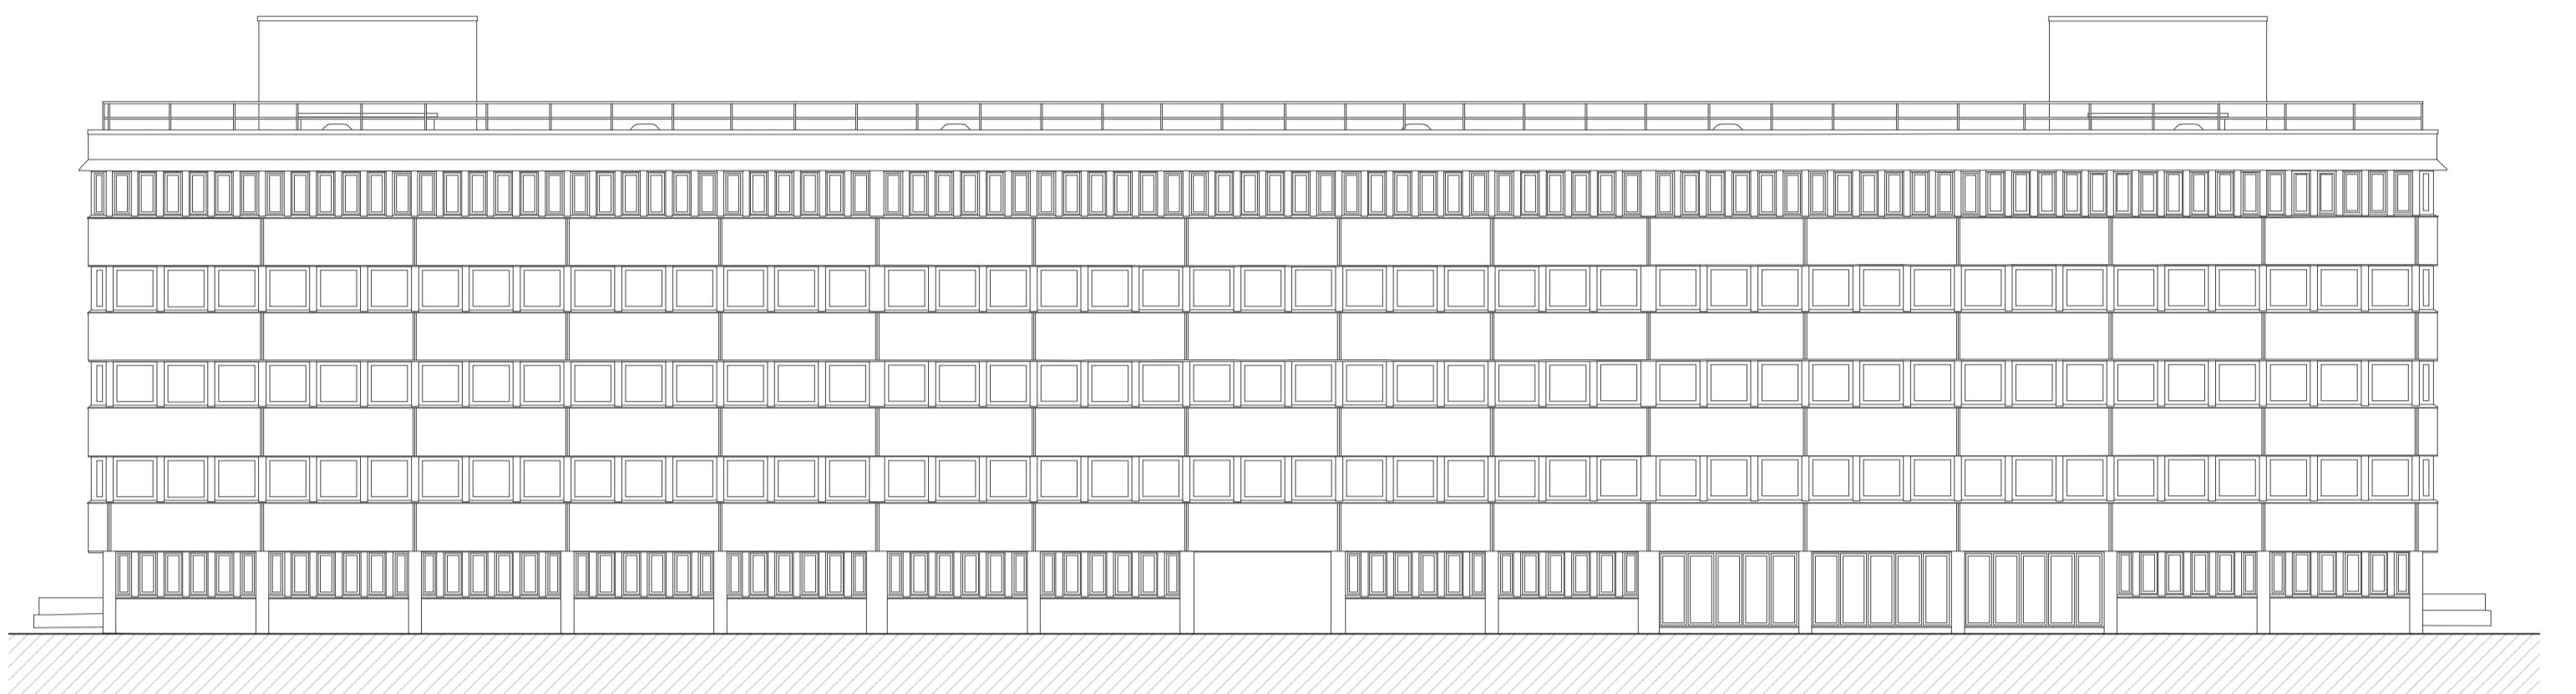


1 Existing South-East Elevation

1 : 200

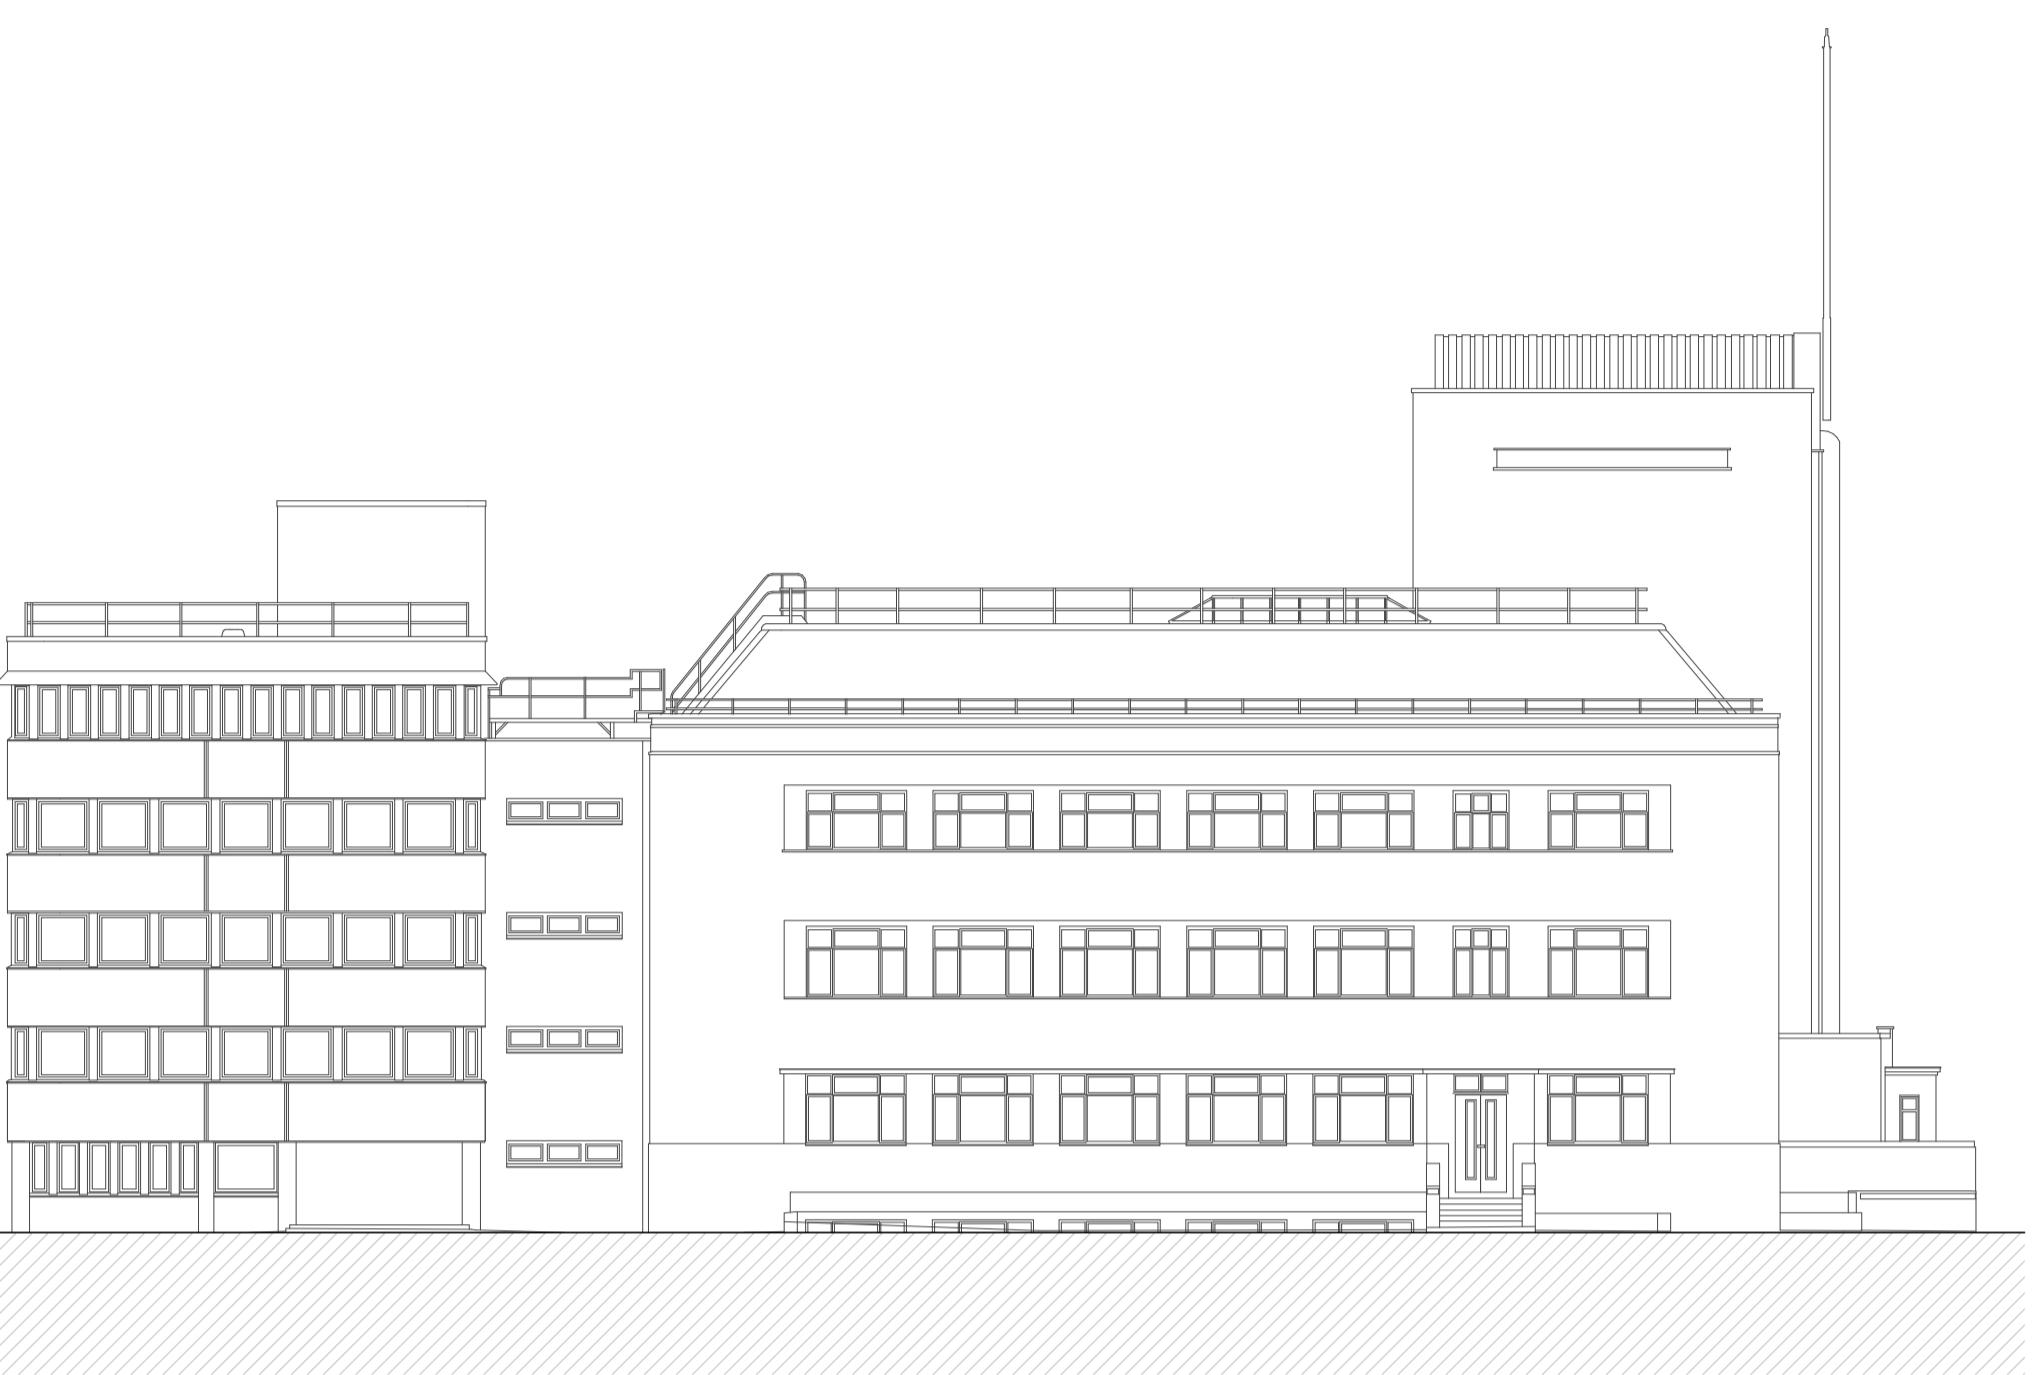


2 Existing North-East Elevation

1 : 200

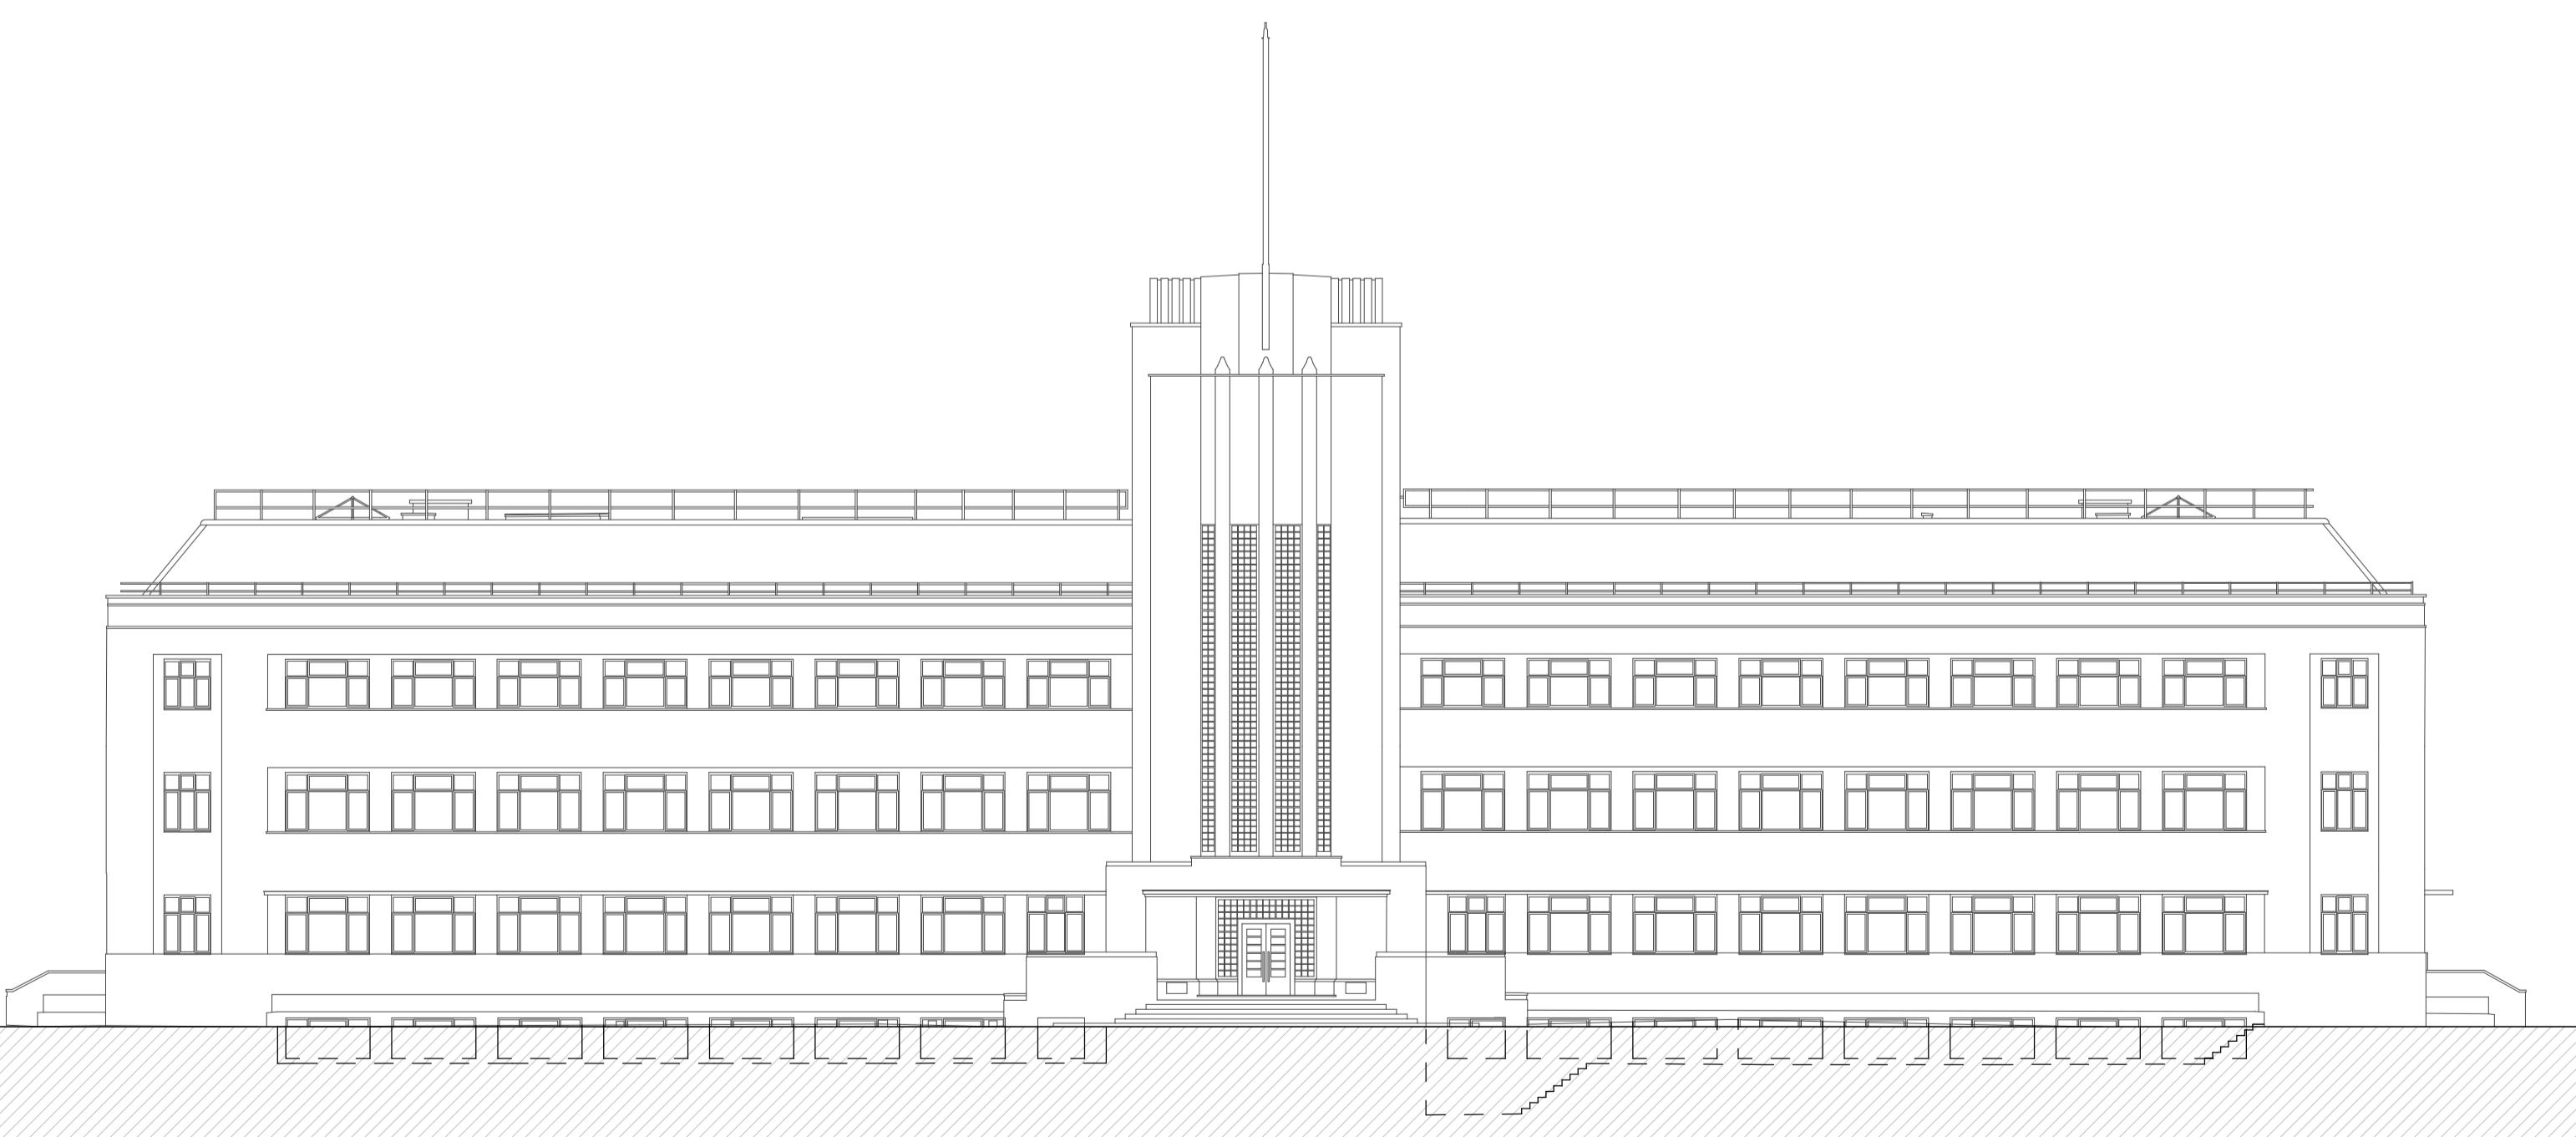

3 Existing North-West Elevation

1 : 200

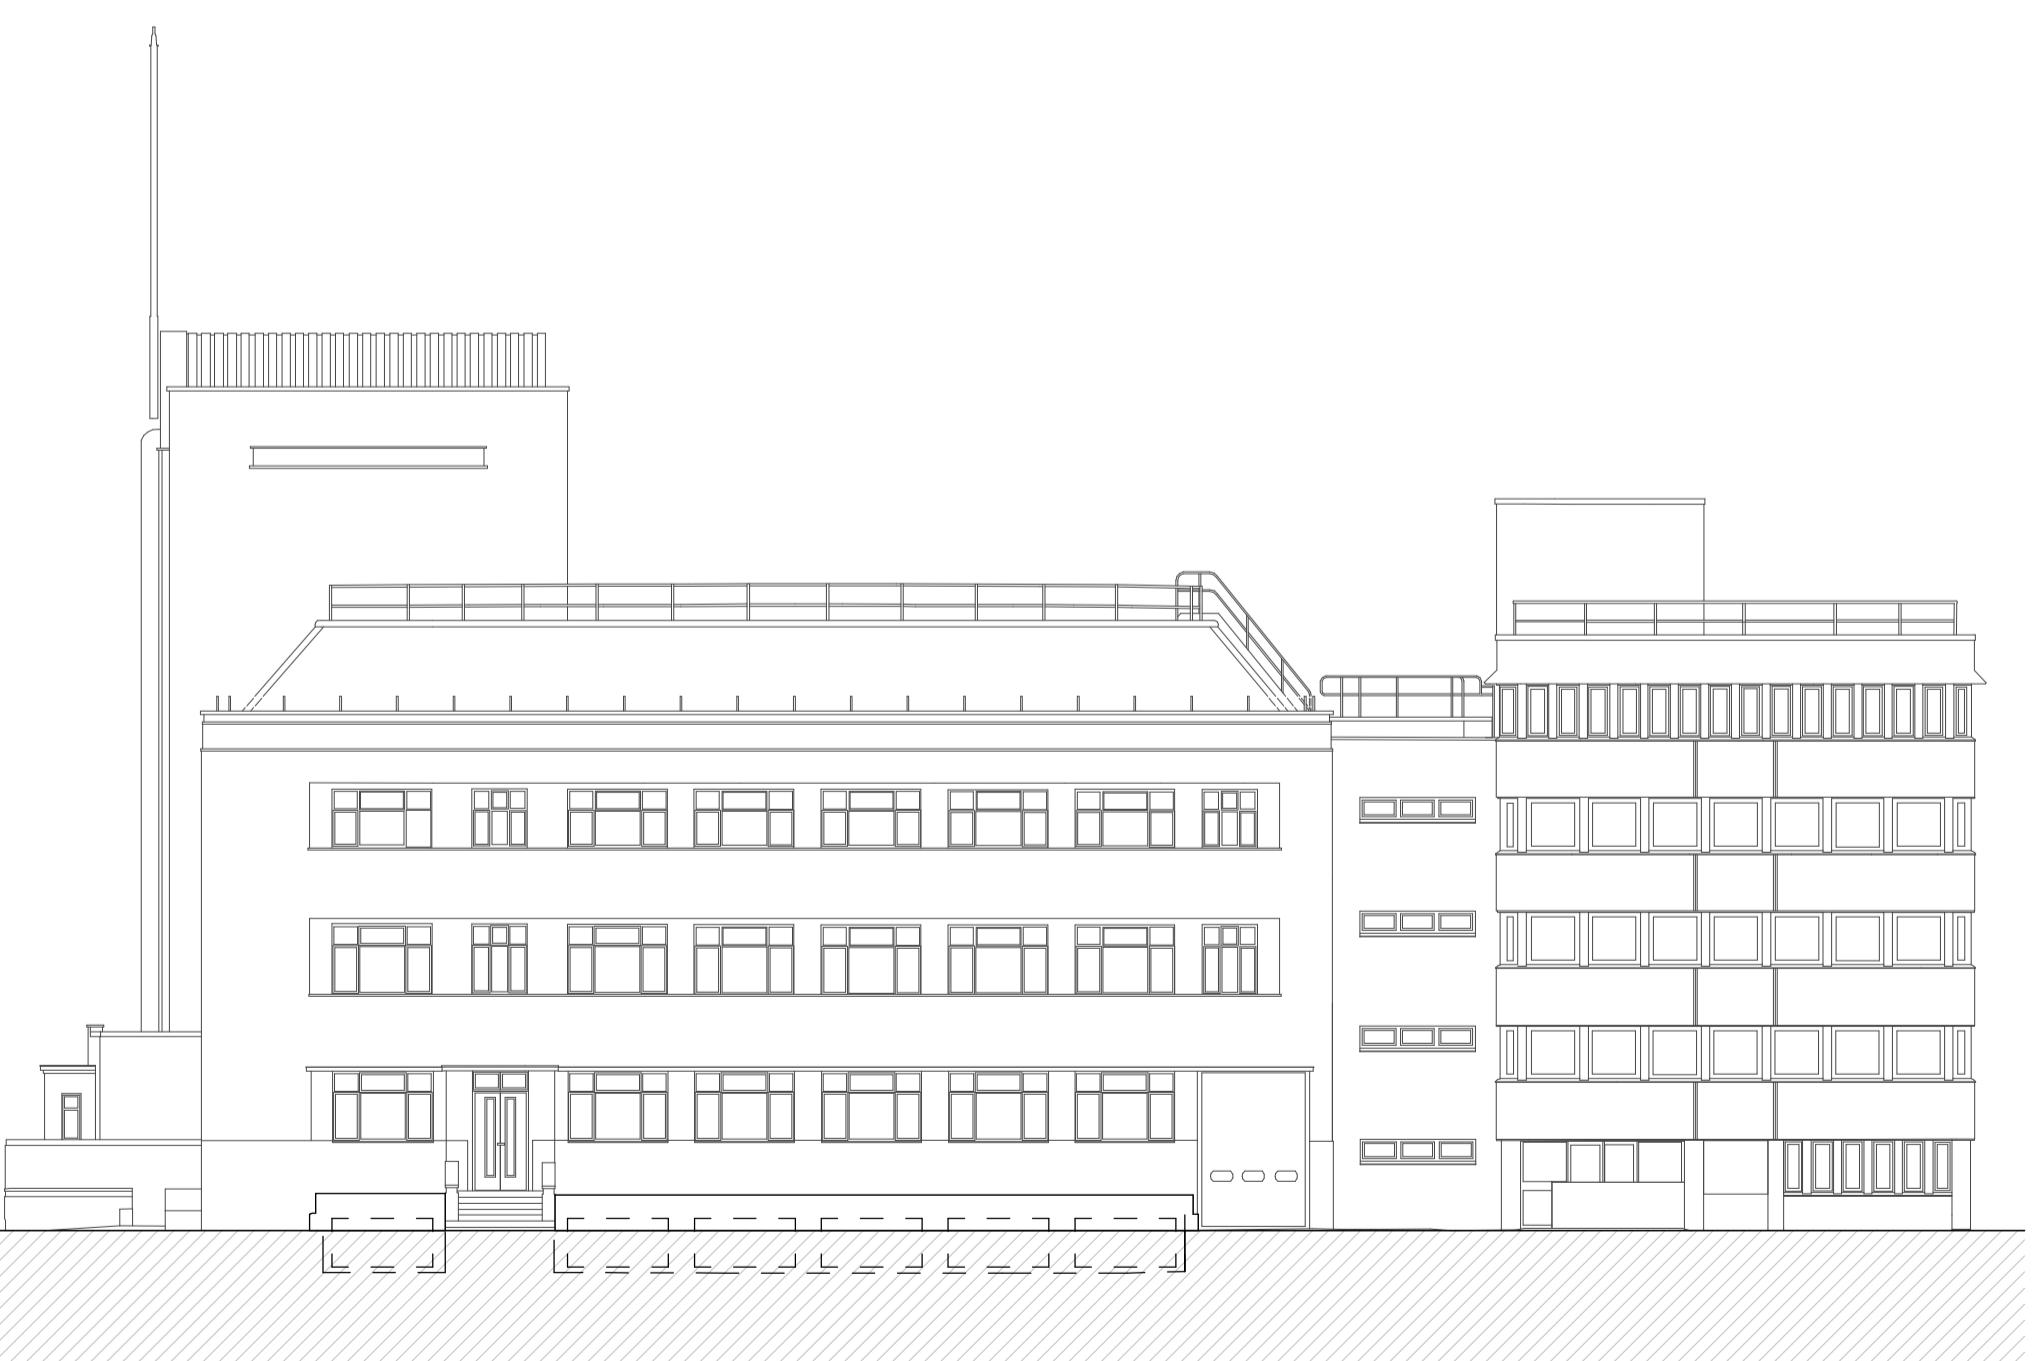

4 Existing South-West Elevation

1 : 200