




1 Heritage Building C14 and Apartment Block C13 - South West Elevation

1 : 200




2 Heritage Building C14 and Apartment Block C12 - North East Elevation

1 : 200

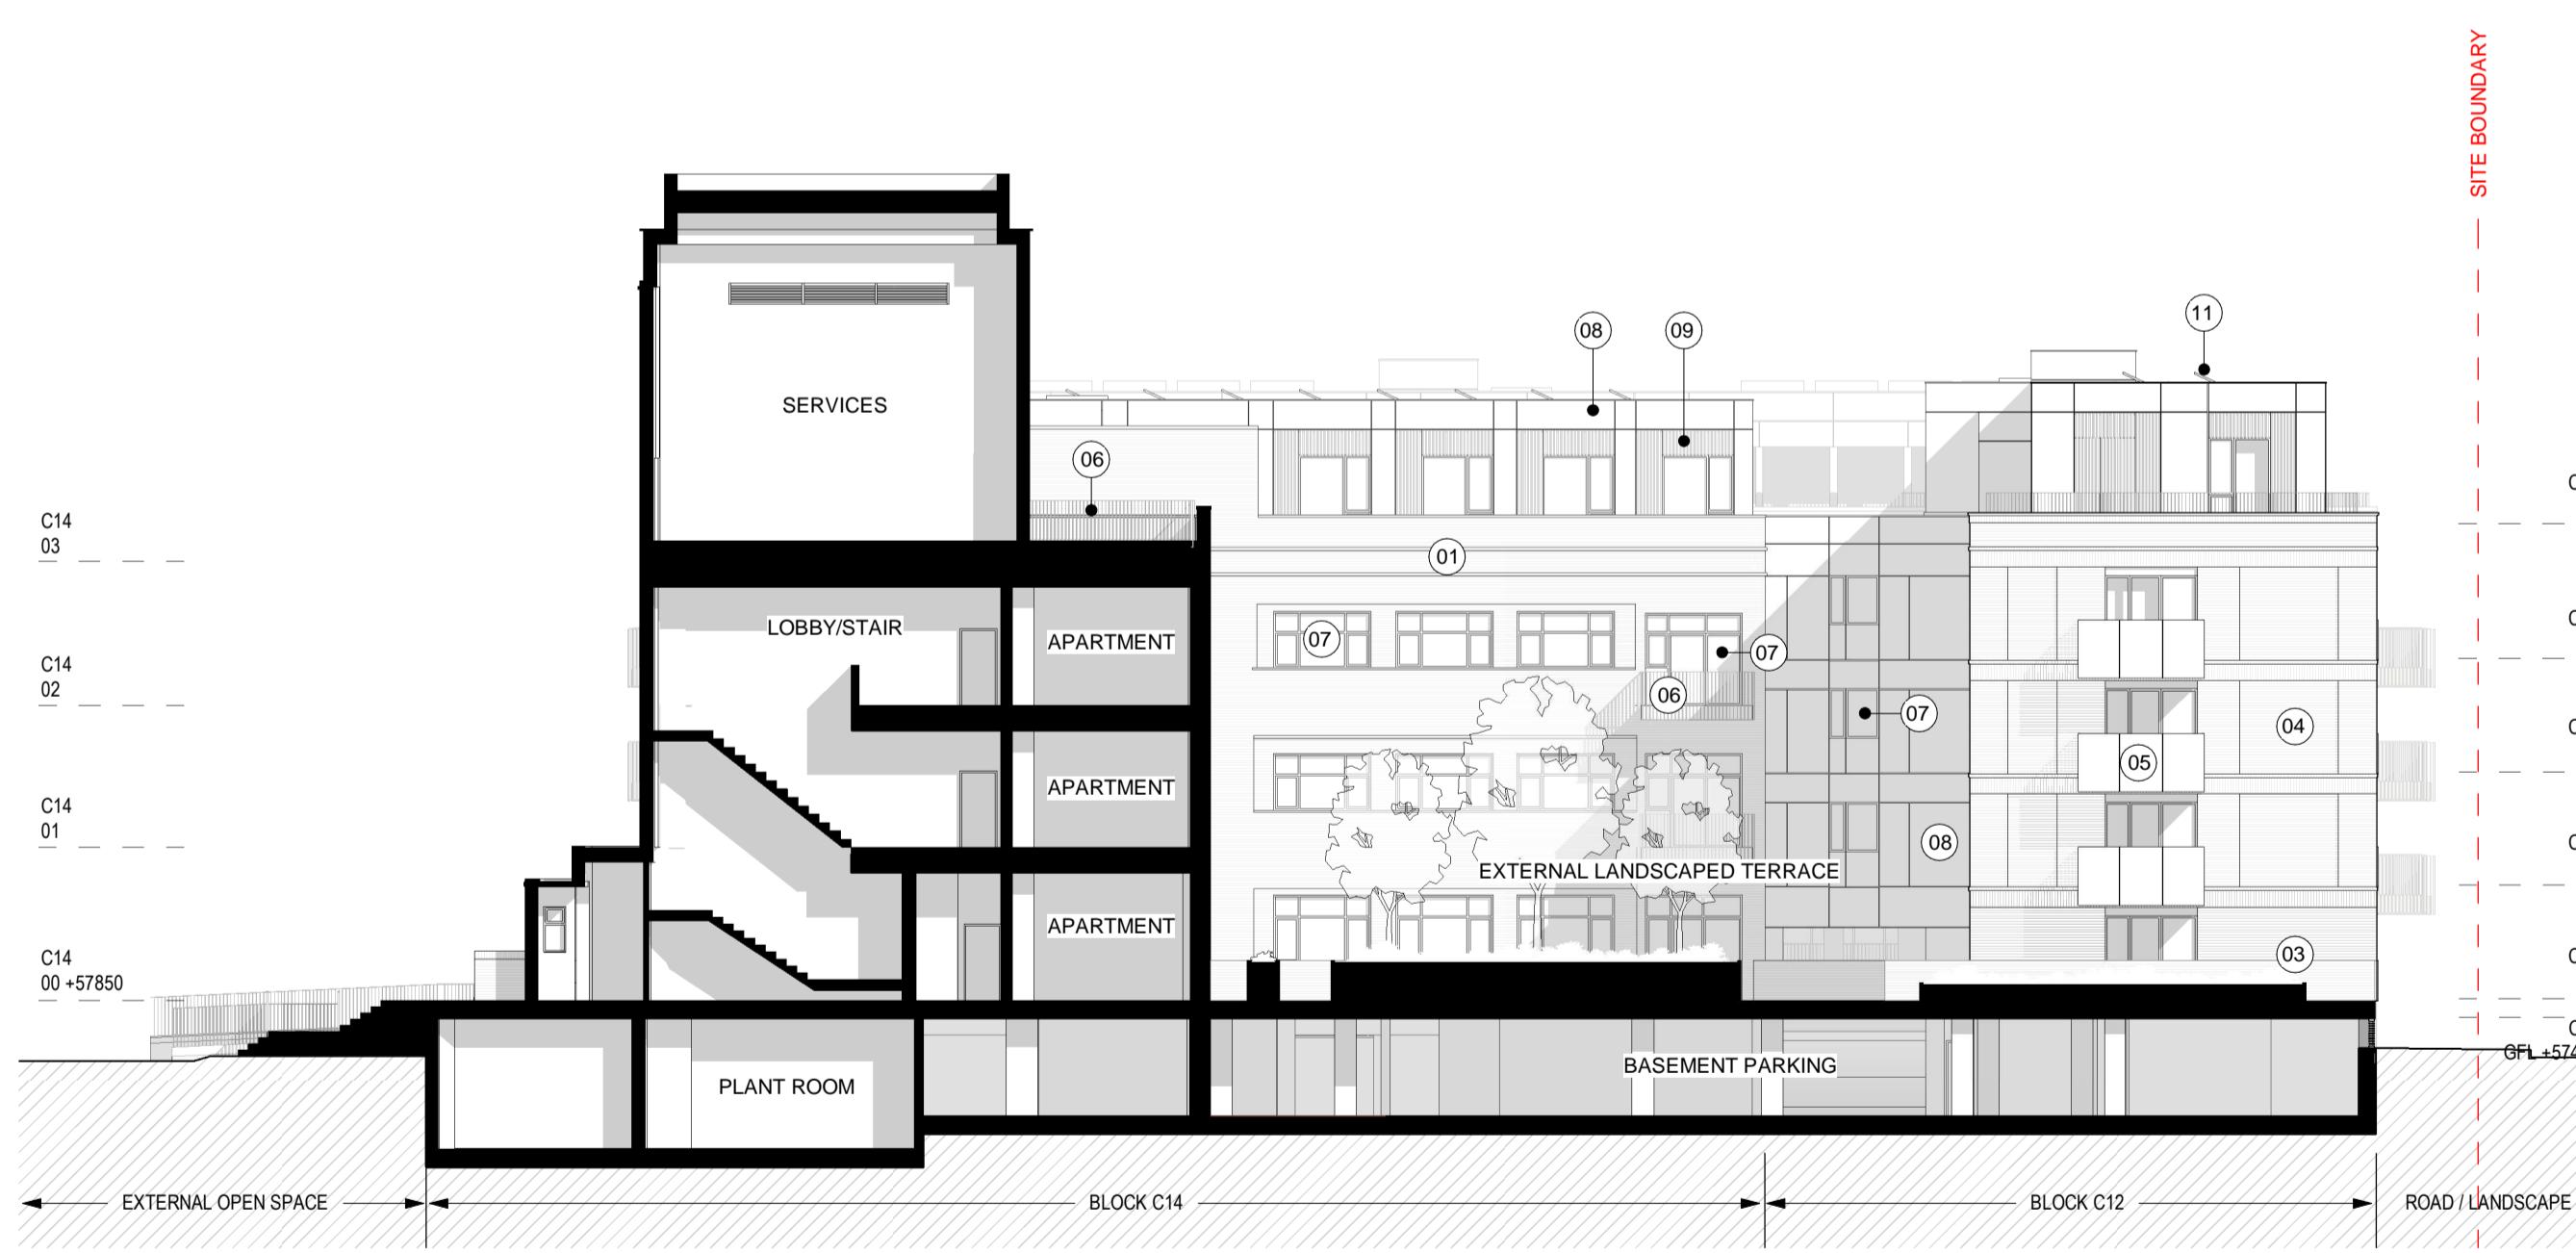

3 Heritage Building C14 and Apartment Block C12 - South West Elevation


1 : 200

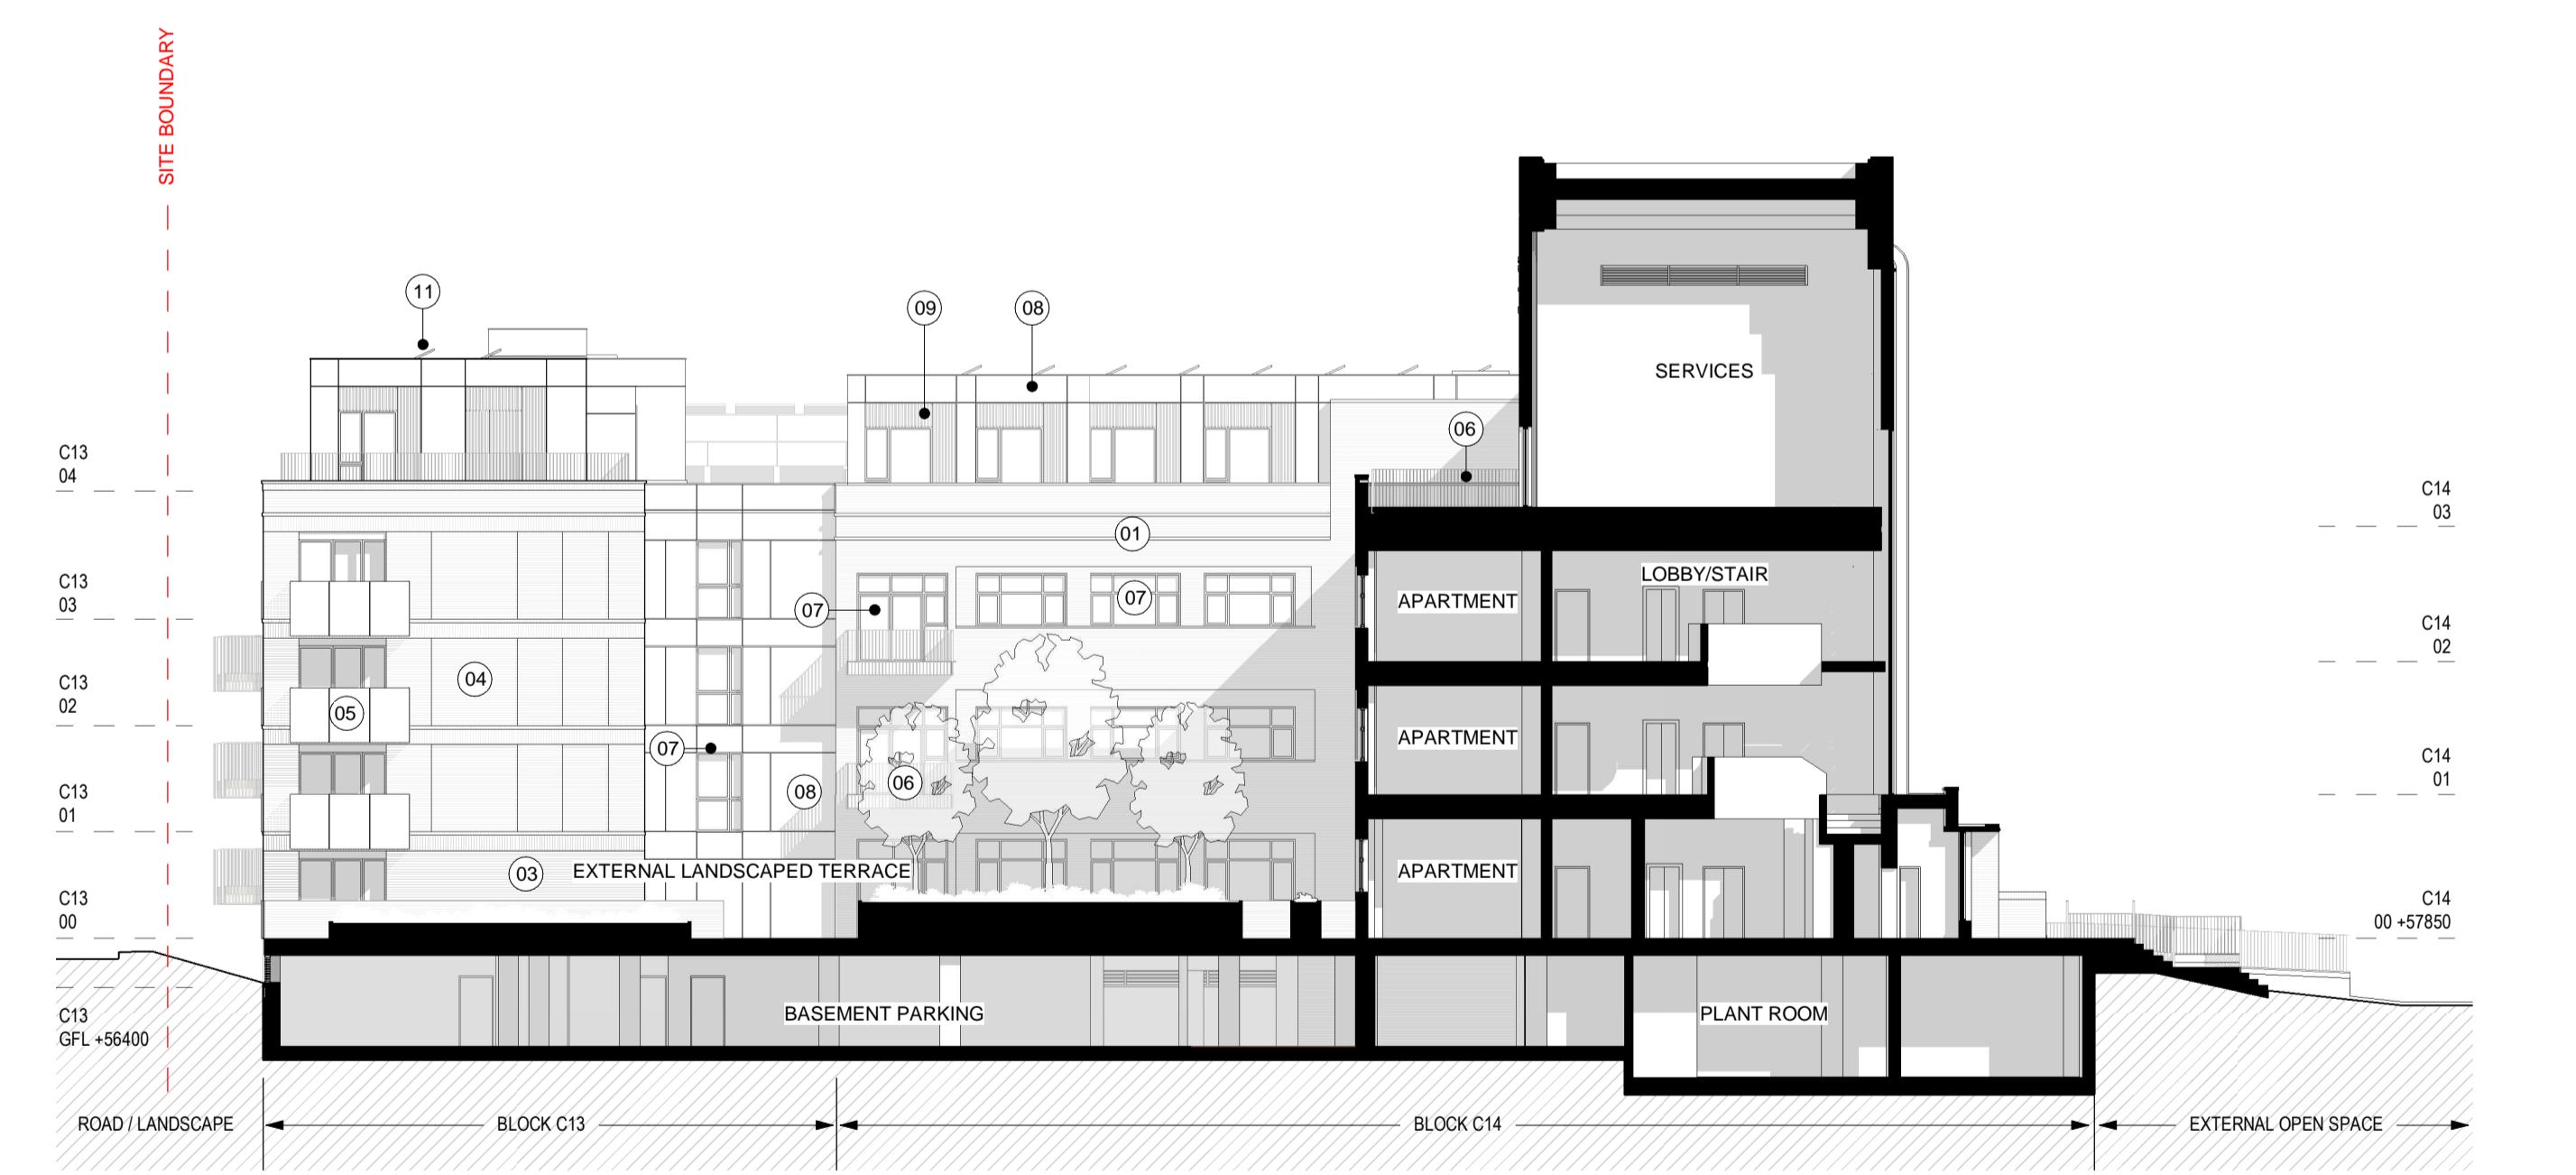

4 Heritage Building C14 and Apartment Block C13 - North East Elevation

1 : 200

<b>A1</b>	
<b>NOTES:</b>	
All dimensions to be checked on site. Drawing to be read in conjunction with all relevant Architectural, Interiors, Structural, M&E, Drainage, Public Health, Landscape and Civils drawings and specifications. Any discrepancies between consultant's drawings to be reported to the Architect before any work commences. The Contractor's attention is drawn to the Health & Safety matters identified in the Health & Safety plan as being potential hazards. These items should not be considered as a full and final list. The Work Package Contractor's normal Health & Safety obligations still apply when undertaking constructional operations both on and off site.	
Ayre Chamberlain Gaunt take no responsibility for the location of legal boundaries indicated on this drawing and advise a separate drawing to be completed by specialist surveyor in order to establish exact boundaries. DWG files provided for information only. Refer to PDF record.	
The copyright of this drawing is held by Ayre Chamberlain Gaunt Ltd. Not to be used for any purpose without consent.	

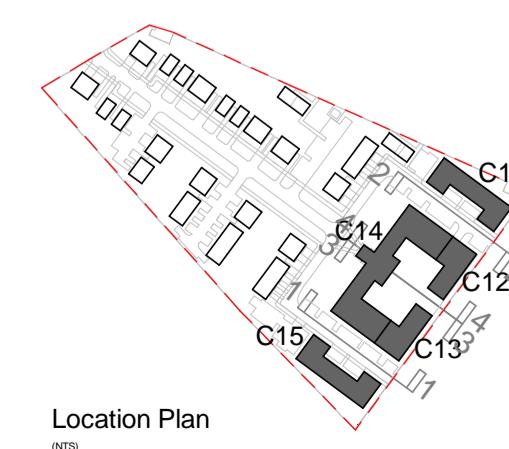

Location Plan

— Extent of Lovell Site Boundary  
NOTE - Site boundaries are shown for planning purposes only. Measured/Topographical survey information of the site should form the basis of design proposals

**Material Key Apartments**

01 Existing masonry brick (Buff/grey)  
02 Existing masonry brick (Red)  
03 Masonry brick 03 (Grey)  
04 Masonry brick 04 (Light grey)  
05 Aluminium balcony panel - solid (Bronze)  
06 Aluminium railing (Bronze)  
07 Aluminium window/doors (Bronze)  
08 Aluminium wall panel - solid (Bronze)  
09 Aluminium wall panel - profiled (Bronze)  
10 Aluminium louvre (Bronze)  
11 Solar PV panels

**ACGARCHITECTS.CO.UK**  
Ayre Chamberlain Gaunt  
Belvedere House  
Basing View  
Basingstoke  
Hampshire, RG21 4HG  
+44 (0)20 3909 5750  
mail@acgarchitects.co.uk

**AYRE  
CHAMBERLAIN  
GAUNT**

PROJECT	REV.	DATE	DESCRIPTION	DRWN	CHKD BY	APPD BY
Former Novartis Site Belvedere House Basing View Basingstoke Hampshire, RG21 4HG	P1 P2	12.02.25 28.02.25	Progress Issue Draft Planning Issue For Comment	RC	SH	MA
<b>DRAWING TITLE</b> Heritage building C14 and Apartment Blocks C12 and C13 - Overall E elevations	P3	10.03.25	Issue For Planning			
<b>DRAWING NO.</b> project code - originator - volume - level - type - role - number HOR-ACG-ZZ-ZZ-DR-A-4002						
STAGE	SUITABILITY					
RIBA stage 3	code S3	description Suitable for Review & Comment				