


1 Heritage Building C14 and Apartment Blocks C11 C12 C13 C15 - North West Elevation
1 : 200

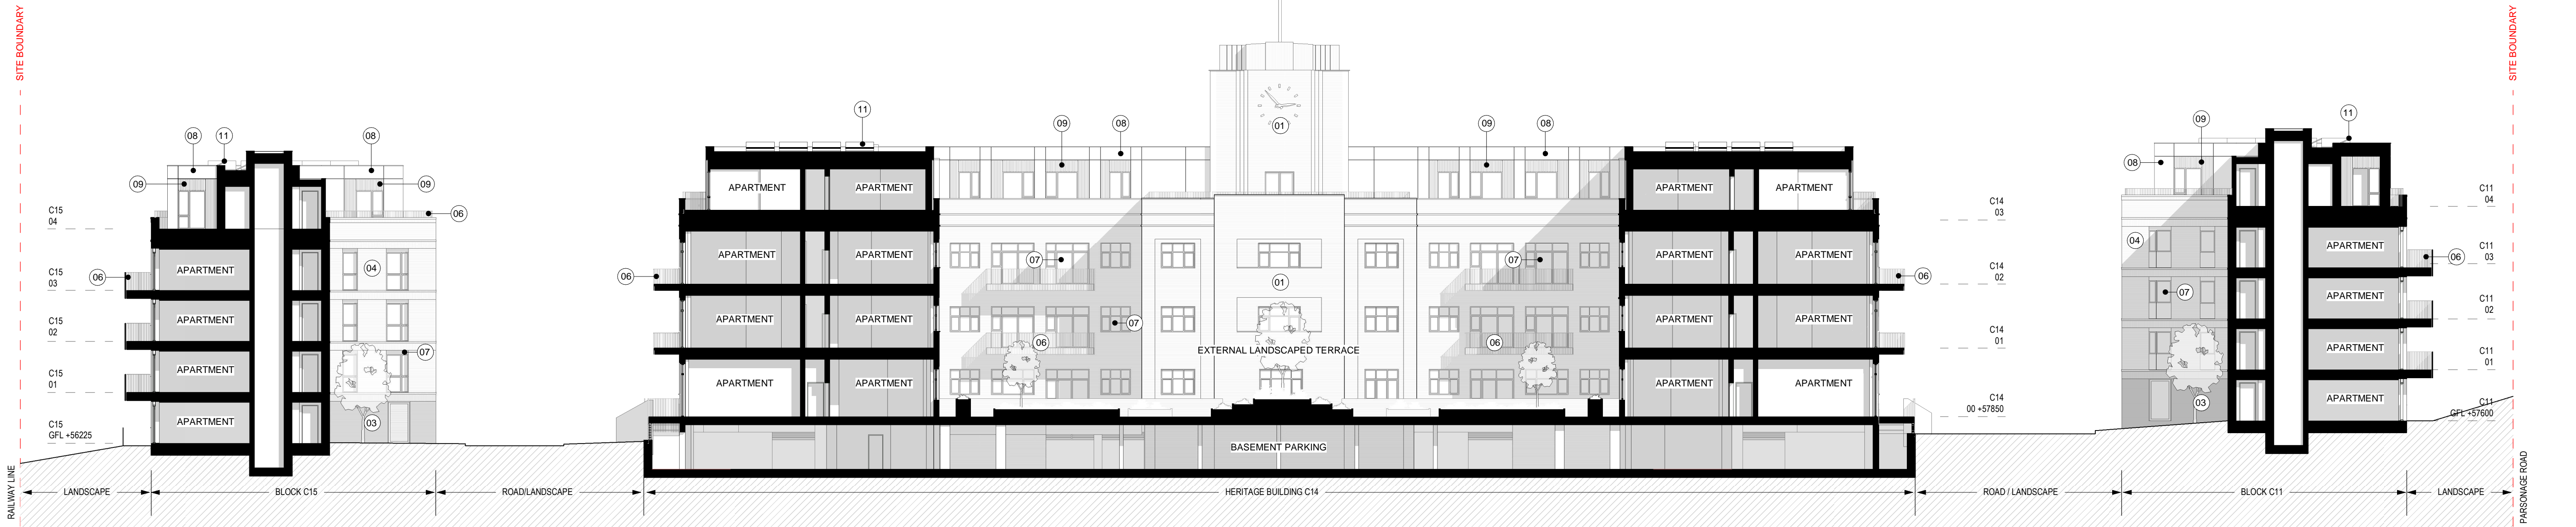


2 Heritage Building C14 and Apartment Blocks C11 C15 - South East Elevation
1 : 200

A1

SCALE

1:200

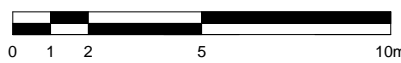

@ Copyright
Ayre Chamberlain Gaunt


NOTES:

All dimensions to be checked on site.
Drawing to be read in conjunction with all relevant Architectural, Interiors, Structural, M&E, Drainage/ Public Health, Landscape and Civils drawings and specifications. Any discrepancies between consultant's drawings to be reported to the Architect before any work commences.
The Contractor's attention is drawn to the Health & Safety matters identified in the Health & Safety plan as being potentially hazardous.
These items should not be considered as a full and final list.

The Work Package Contractor's normal Health & Safety obligations still apply when undertaking constructional operations both on and off site.

Ayre Chamberlain Gaunt take no responsibility for the location of legal boundaries indicated on this drawing and advise a separate drawing to be completed by specialist surveyor in order to establish exact boundaries.
DWG files provided for information only. Refer to PDF record.

The copyright of this drawing is held by Ayre Chamberlain Gaunt Ltd. Not to be used for any purpose without consent.

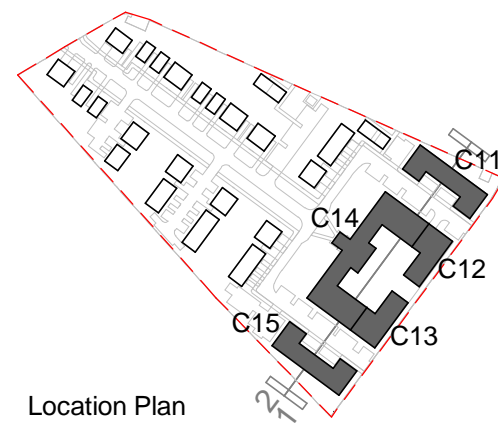

Location Plan
(N01)

--- Extent of Lovell Site Boundary

NOTE - Site boundaries are shown for planning purposes only. Measured/Topographical survey information of the site should form the basis of design proposals

Material Key Apartments

- 01 Existing masonry brick (Buff/grey)
- 02 Existing masonry brick (Red)
- 03 Masonry brick 03 (Grey)
- 04 Masonry brick 04 (Light grey)
- 05 Aluminium balcony panel - solid (Bronze)
- 06 Aluminium railing (Bronze)
- 07 Aluminium window/doors (Bronze)
- 08 Aluminium wall panel - solid (Bronze)
- 09 Aluminium wall panel - profiled (Bronze)
- 10 Aluminium louvre (Bronze)
- 11 Solar PV panels

ACGARCHITECTS.CO.UK

Ayre Chamberlain Gaunt
Belvedere House
Basing View
Basingstoke
Hampshire, RG21 4HG

+44 (0)20 3909 5750
mail@acgarchitects.co.uk

**AYRE
CHAMBERLAIN
GAUNT**

PROJECT

Former Novartis Site
Parsonage Road, Horsham

DRAWING TITLE

Heritage building C14 and Apartment
Blocks C11 C12 C13 C15 - Overall
Elevations

REV.	DATE	DESCRIPTION	DRWN	CHKD BY	APPD BY
P1	12.02.25	Progress Issue	RC	SH	MA
P2	28.02.25	Draft Planning Issue For Comment			
P3	10.03.25	Issue For Planning			
DRAWING NO. project code - originator - volume - level - type - role - number HOR-ACG-ZZ-ZZ-DR-A-4003					
STAGE RIBA stage 3		SUITABILITY code S3 Suitable for Review & Comment			