
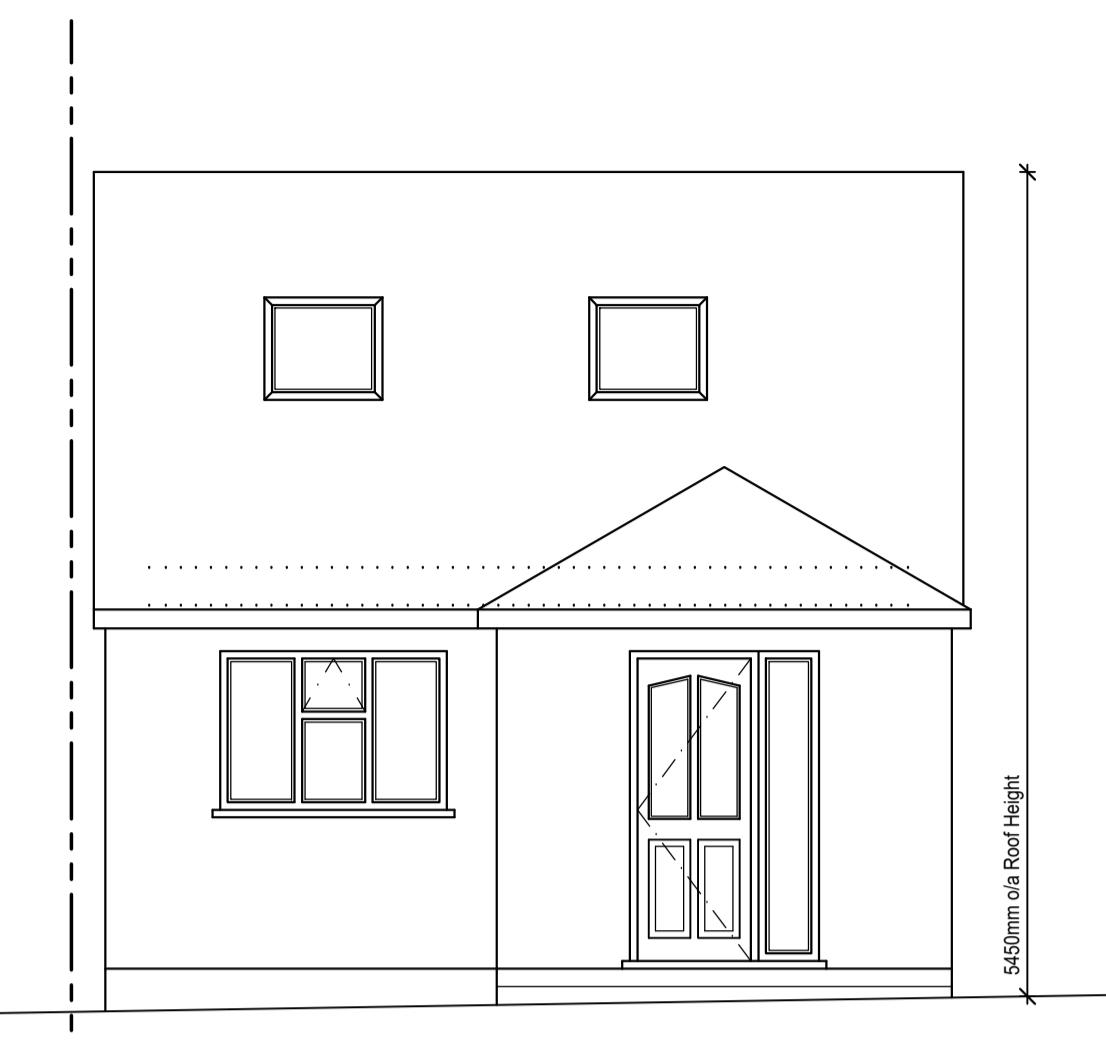
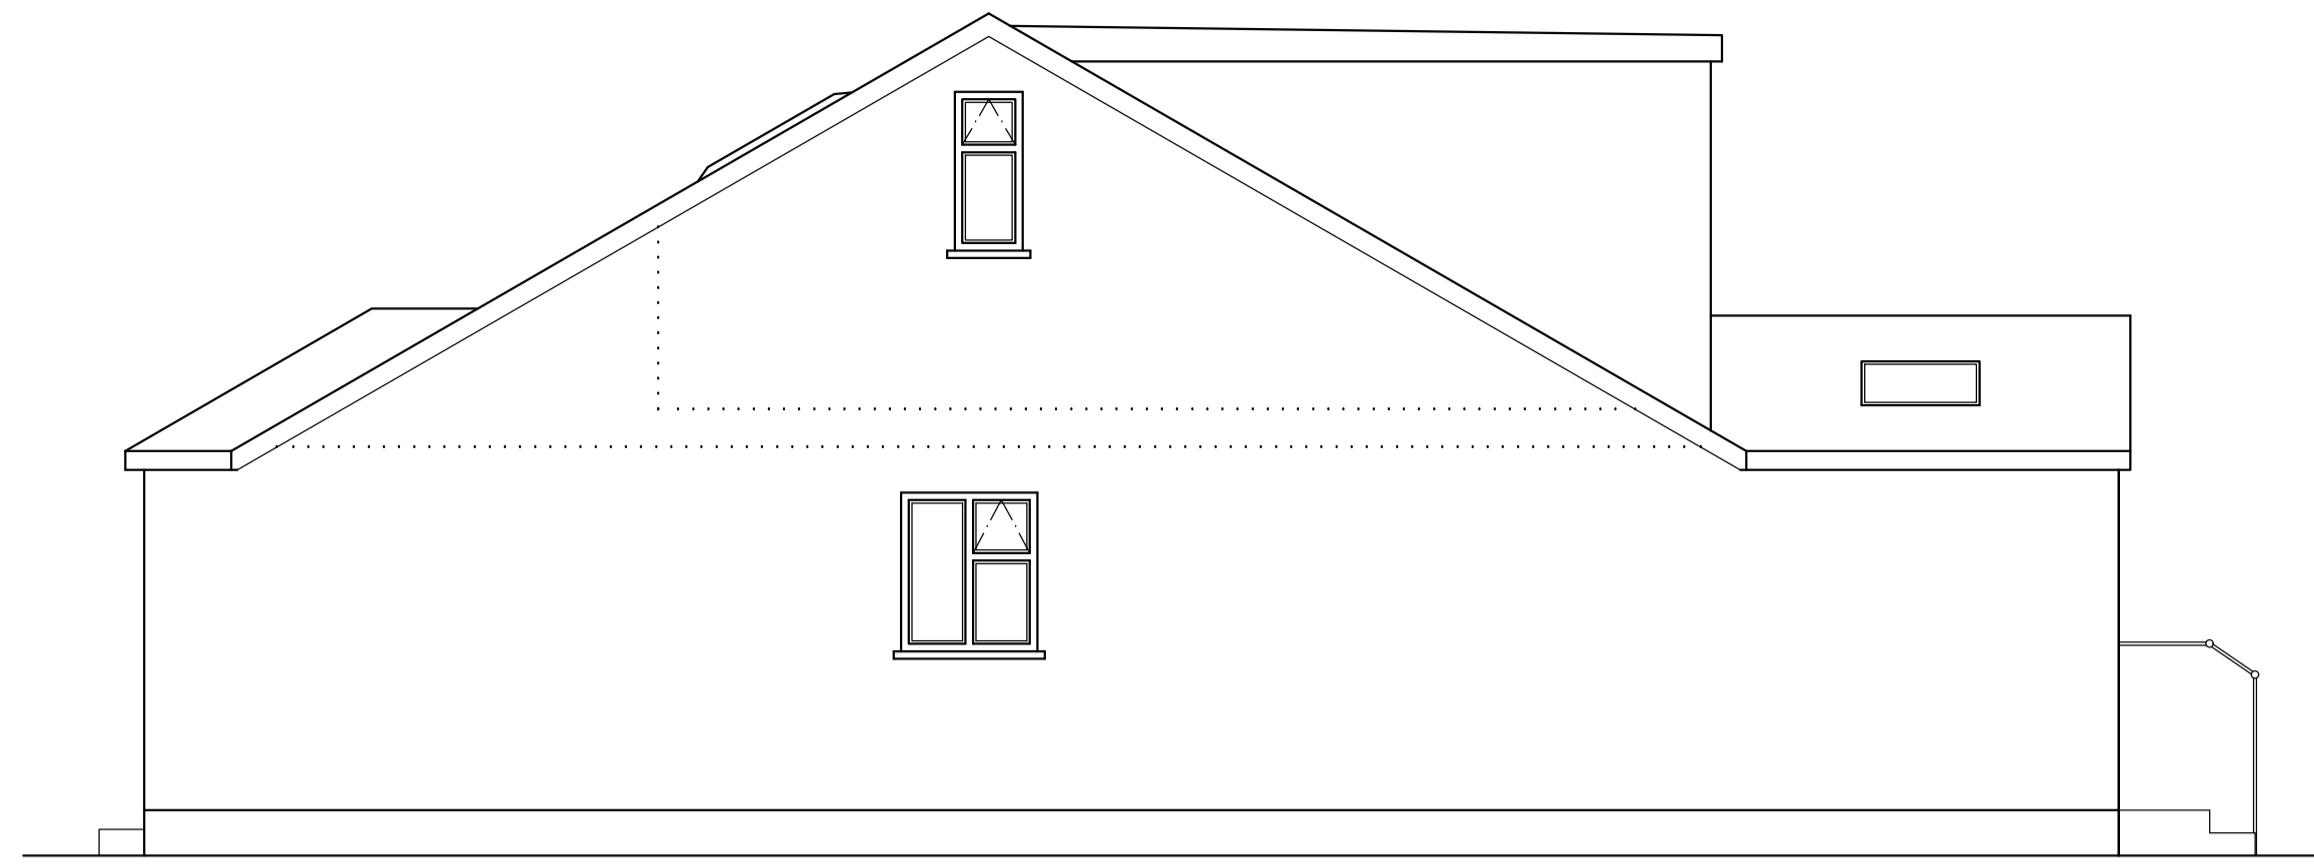


© Williamson & Daughter - MMXXIII. Use figured dimensions given in preference to scaling. All dimensions to be checked on site. All works subject to Planning and Building Regulations approval. Any discrepancies to be reported immediately upon discovery.


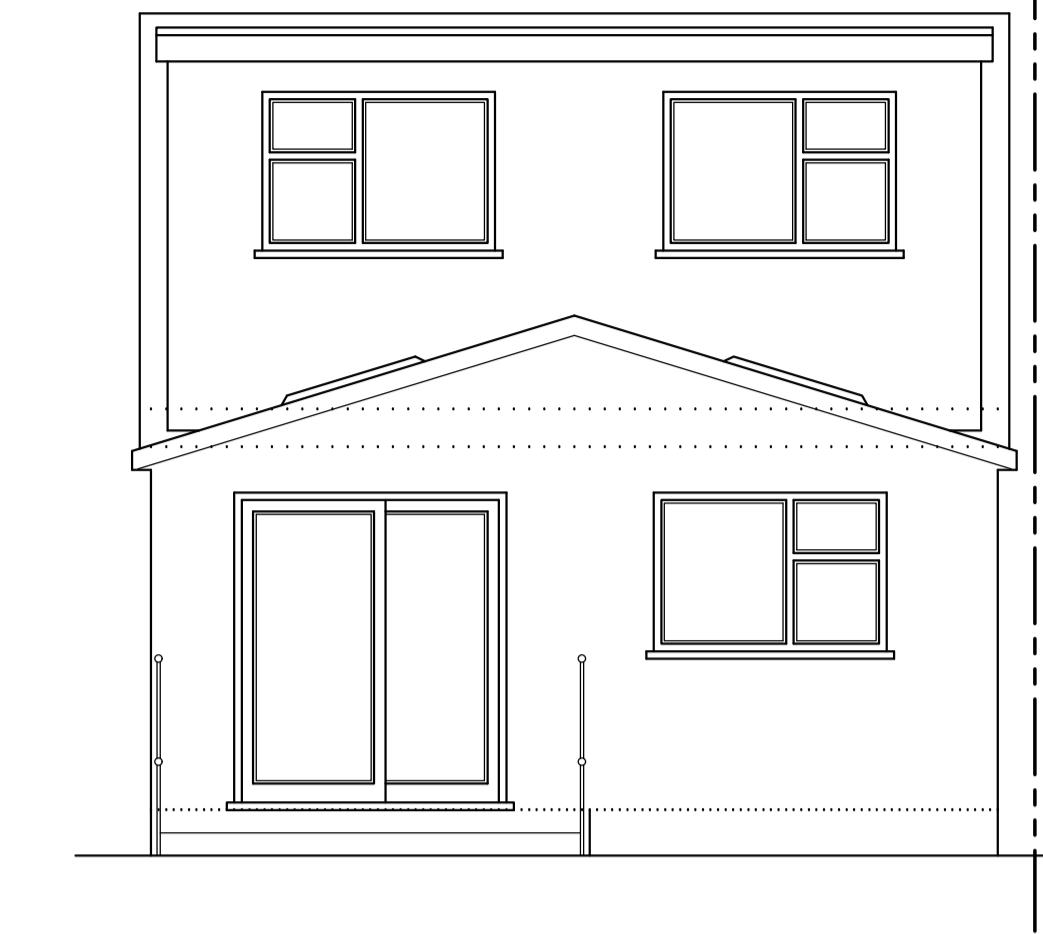


PROPOSED FRONT ELEVATION


PROPOSED SIDE ELEVATION  
As viewed from 26, South Street

PROPOSED REAR ELEVATION


**External finishes:**  
External walls: Face brickwork to ground floor, painted smooth render above.  
Main Roof: Plain tiles.  
Rear dormer: Tilehanging to walls. Felt, flat roof.  
Joinery: uPVC double glazed frames.

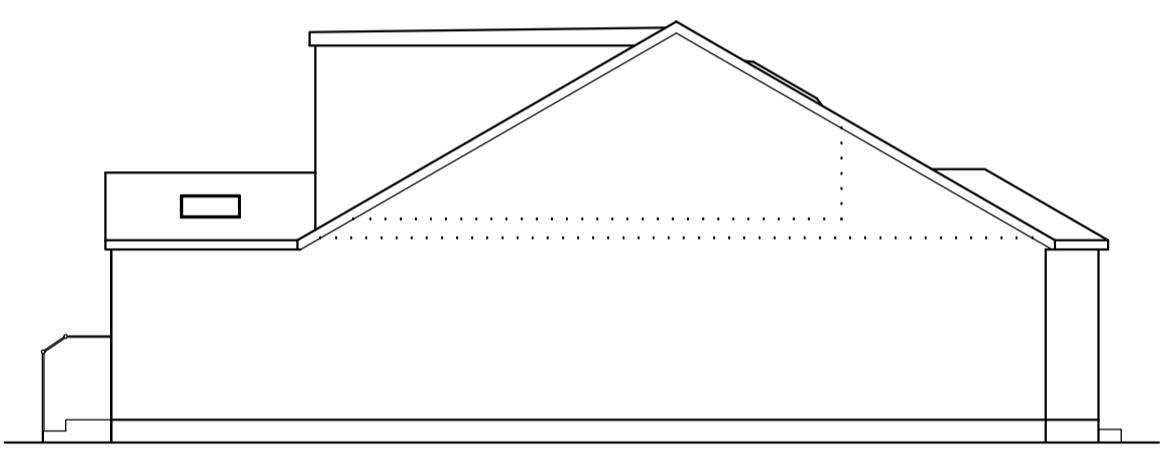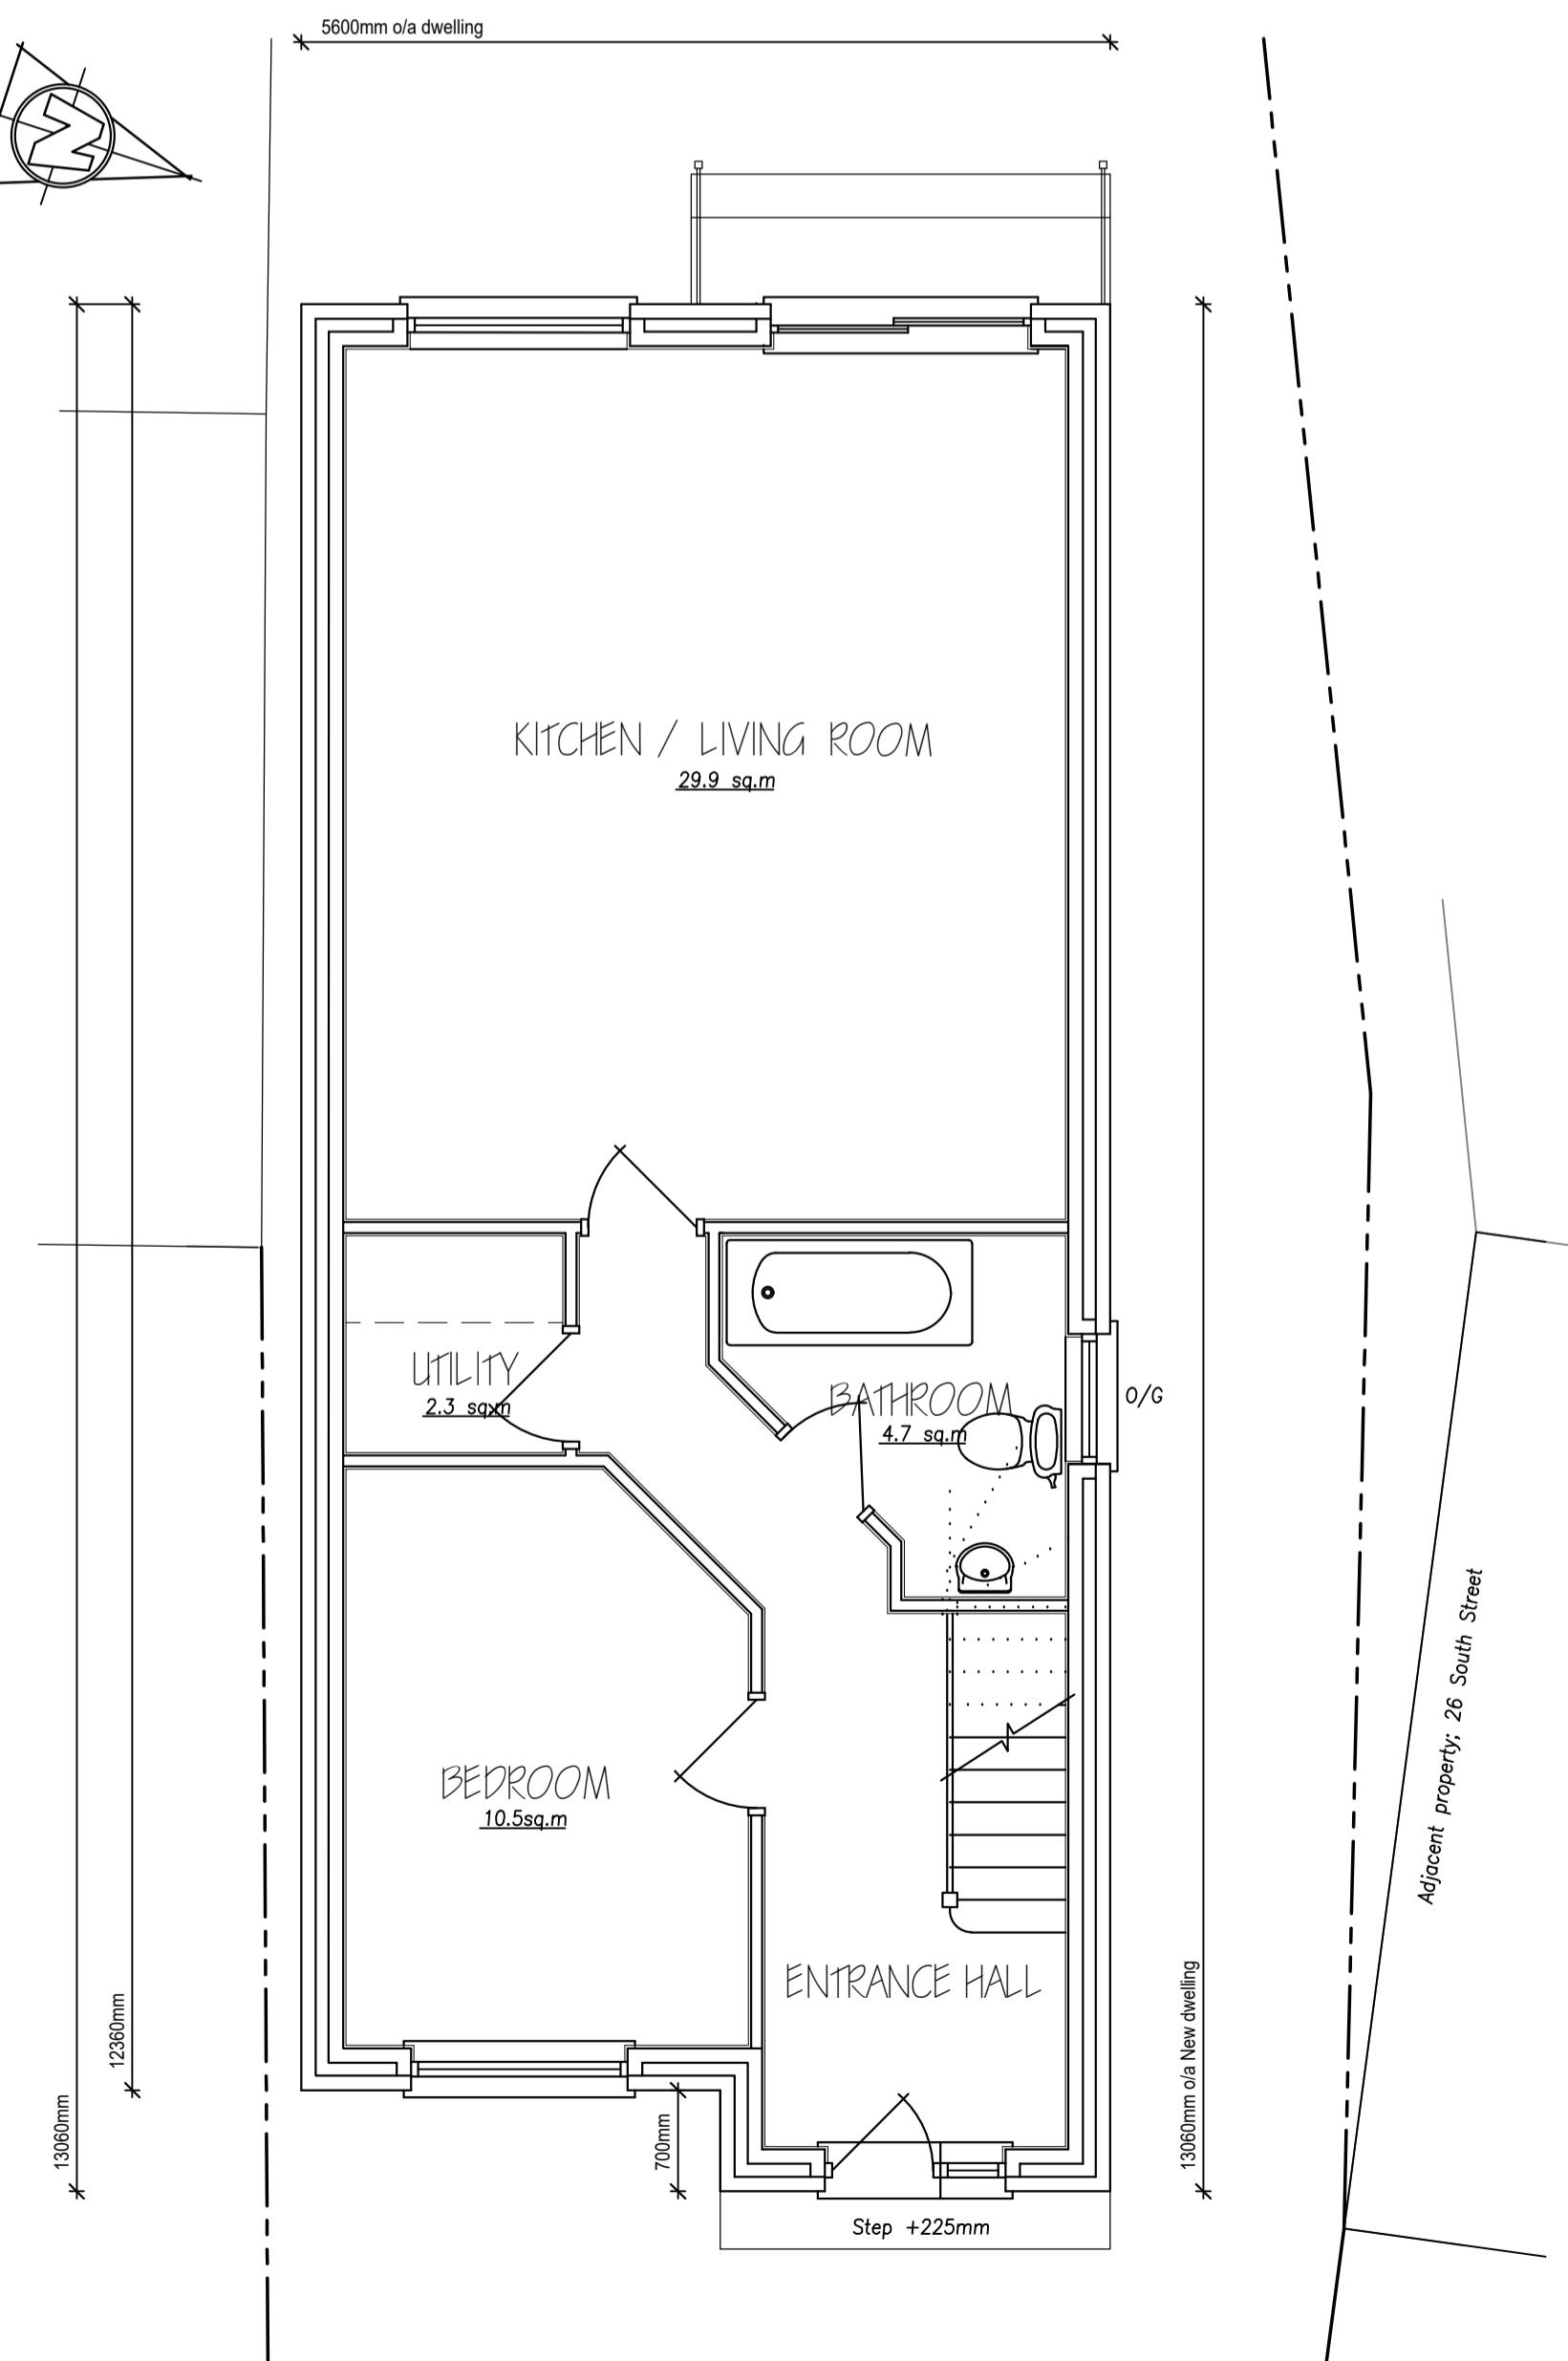PROPOSED FLANK ELEVATION  
As viewed from 28, South Street

PROPOSED GROUND FLOOR PLAN

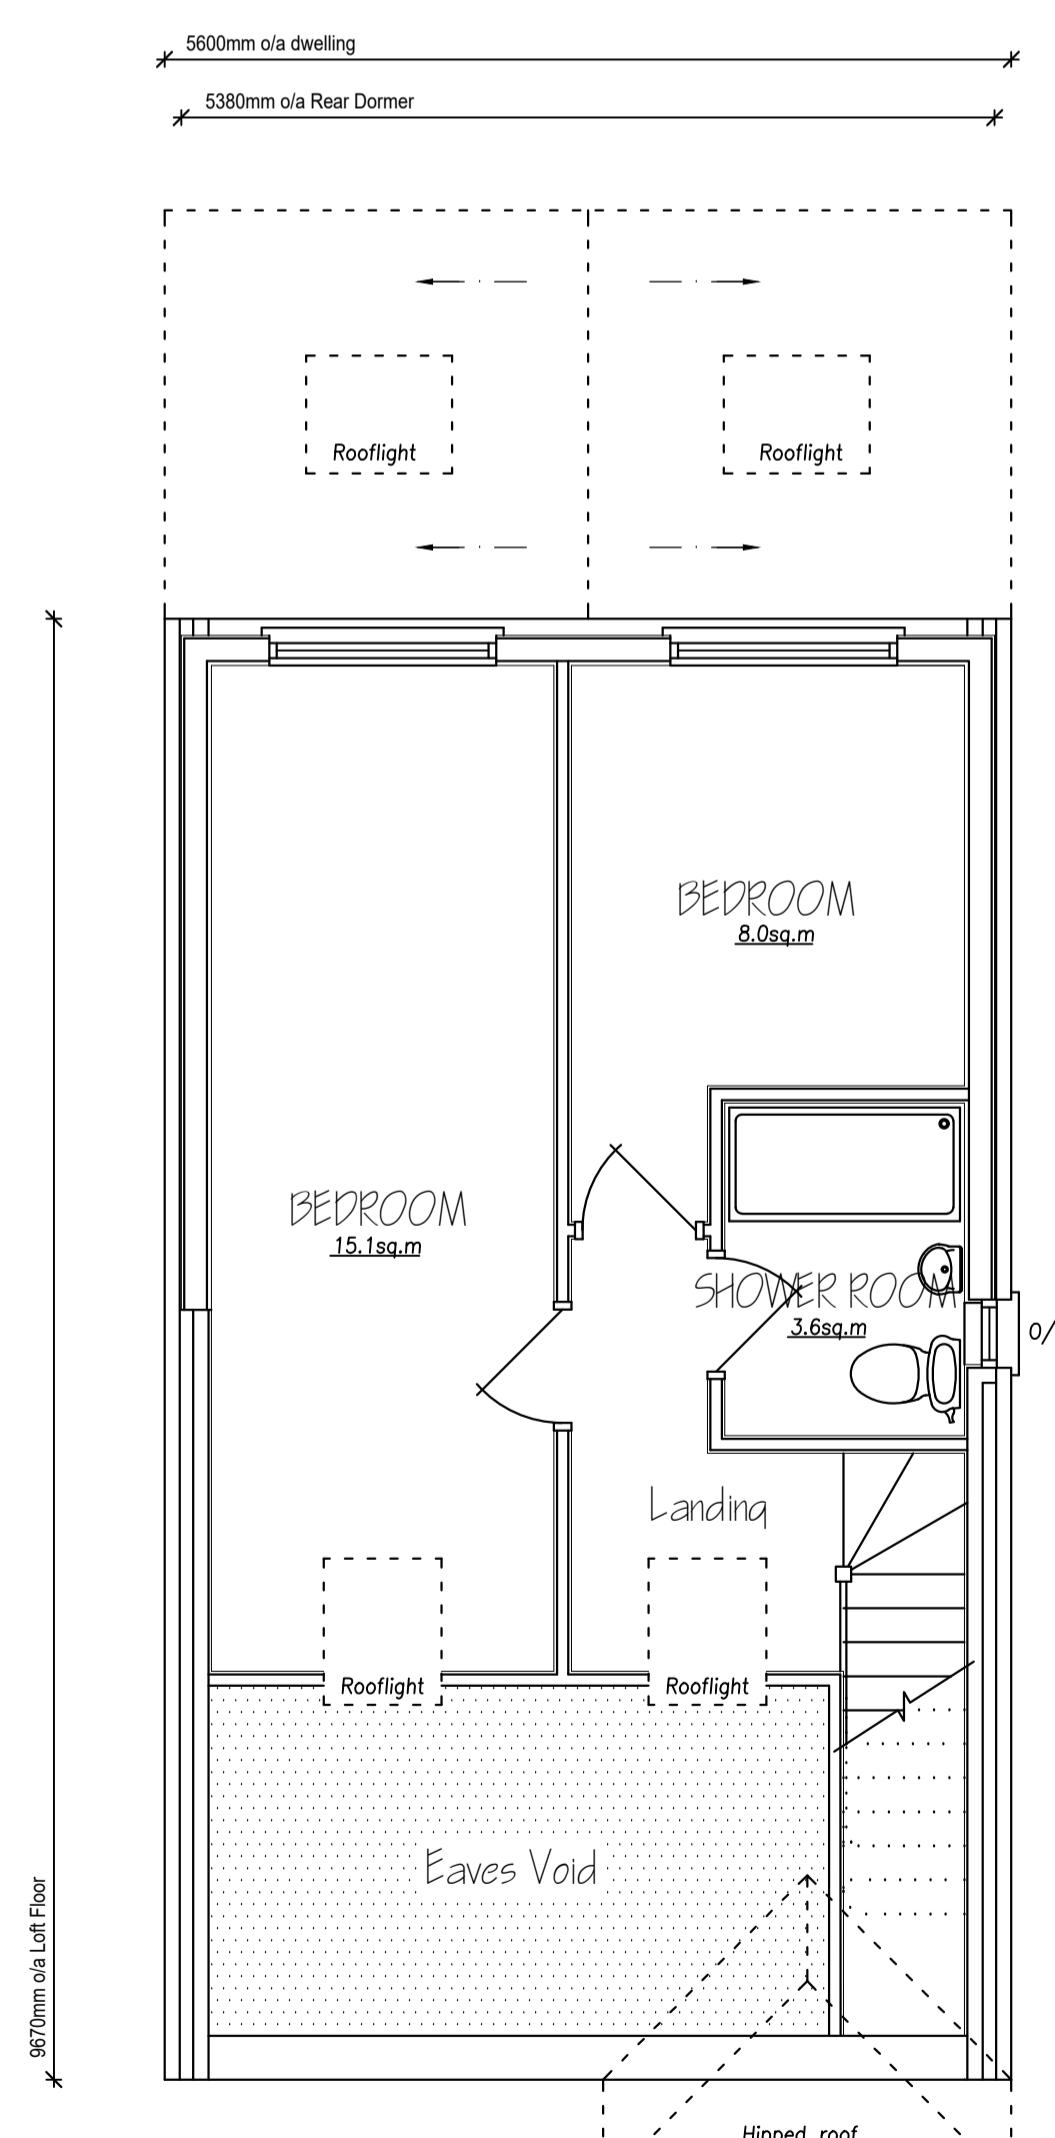

PROPOSED FIRST FLOOR PLAN

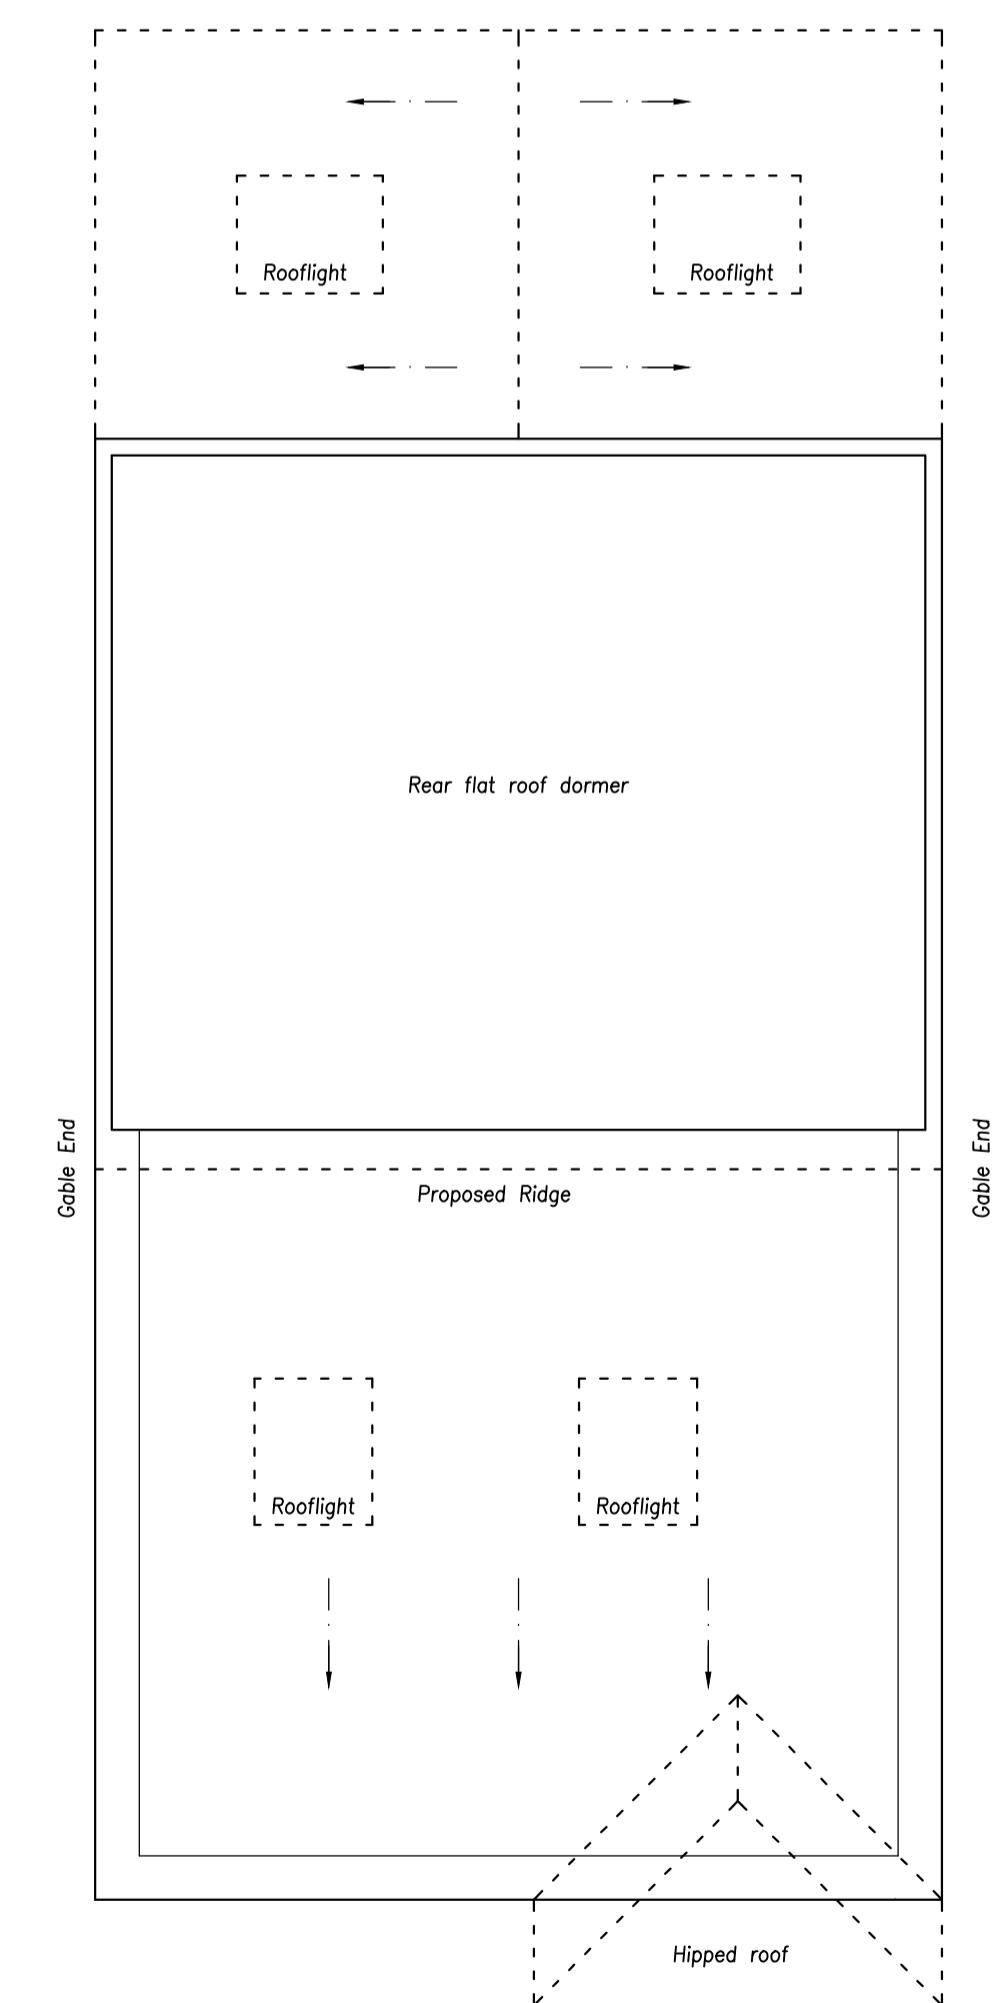

PROPOSED ROOF PLAN

**Williamson & Daughter**  
WAD House, 248A, Cobham Road, Fetcham, Surrey, KT22 9JF.  
T: 0208. 715. 9300 / 07831 244 491 E: Info@Williamson-design.co.uk

**Title** PROPOSED NEW DWELLING

**Address**

LAND ADJACENT TO 26, SOUTH STREET,  
PARTRIDGE GREEN, HORSHAM,  
WEST SUSSEX, RH13 8EL

**For** Mr. & Mrs. R. Kearle.

**Date** SEPTEMBER 2025 **Scale** 1:50 (A1) **Drawn** EHW

**Drawing Number**  
D-W282.1-K-04\$\$

**Revisions**  
\$ 25.ix.25 Amended to Client comments  
\$ 30.ix.25 Amended to Client comments