

0m  
1 2 3 4 5

Scale Bar 1:100

Copyright reserved.

This drawing may only be used for the client and location specified in the title block. It may not be copied or disclosed to any other third party without prior written consent from DMA Building Designs.

Prior to any works commencing on site, DMA Building Designs is to be contacted regarding the current status, revision or regulatory approval of this drawing.

The works shown have been drawn for submission to the local planning authority and are not to be used for construction.


1. No works shall commence until planning approval has been given by the local authority.

2. The works shown have been drawn for submission to the local planning authority and are not to be used for construction.

No works shall commence until planning approval has been given by the local authority.

## PROPOSED FIRST FLOOR PLAN

SCALE 1:100

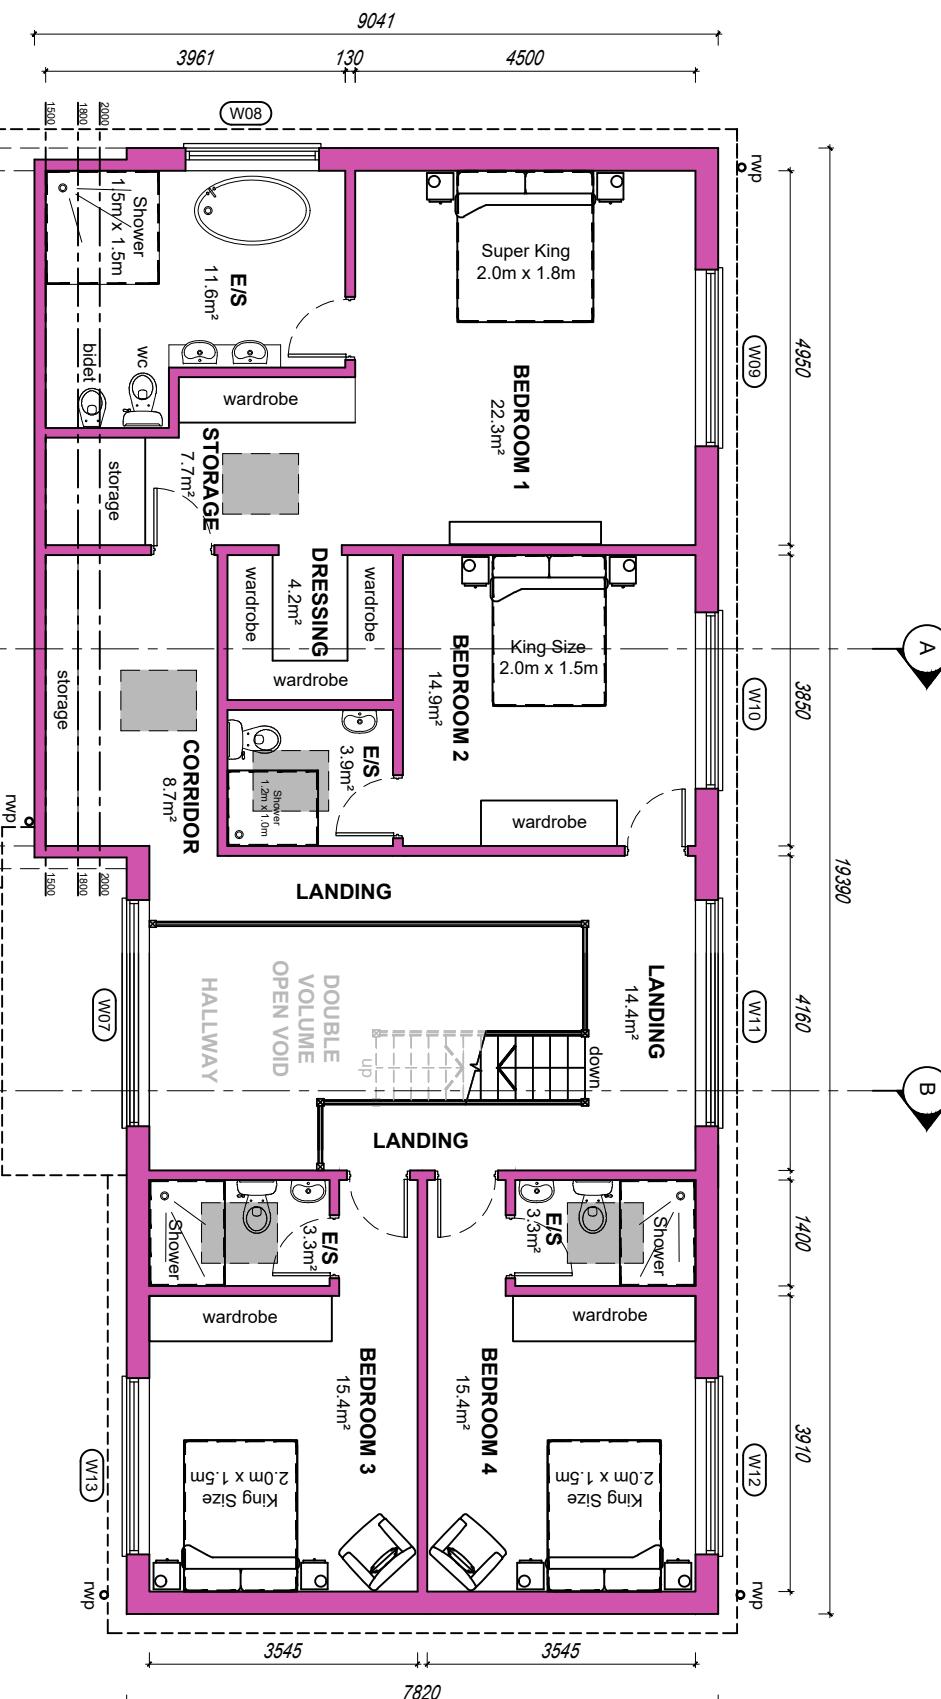

**DMA**  
BUILDING DESIGNS

UNIT 4B, RUGGICK BRICKWORKS, LYNNICK ST.  
RUGGICK, HORSHAM, WEST SUSSEX, RH12 3DH.  
TEL: 01403 822220 Mobile: 07730 523447  
Email: admin@dnabuildingdesigns.co.uk

CLIENT  
VIC SAWYER

PROJECT  
NEW DOMESTIC DWELLING

DRAWING  
PROPOSED FIRST FLOOR PLAN

THORNHILL STABLES LAND, BILLINGSHURST ROAD,

COOLHAM, RH13 8QN

P1		ISSUED FOR PLANNING APPROVAL		08/2024
REV	DESCRIPTION	DATE		
1	PROPOSED FIRST FLOOR PLAN	AUGUST 2024	DRG No	DE/25 / 03
2			REVISION	P1