


Ground Floor Plan  
1:100 | EXISTING




Block Plan  
1:200 | PROPOSED

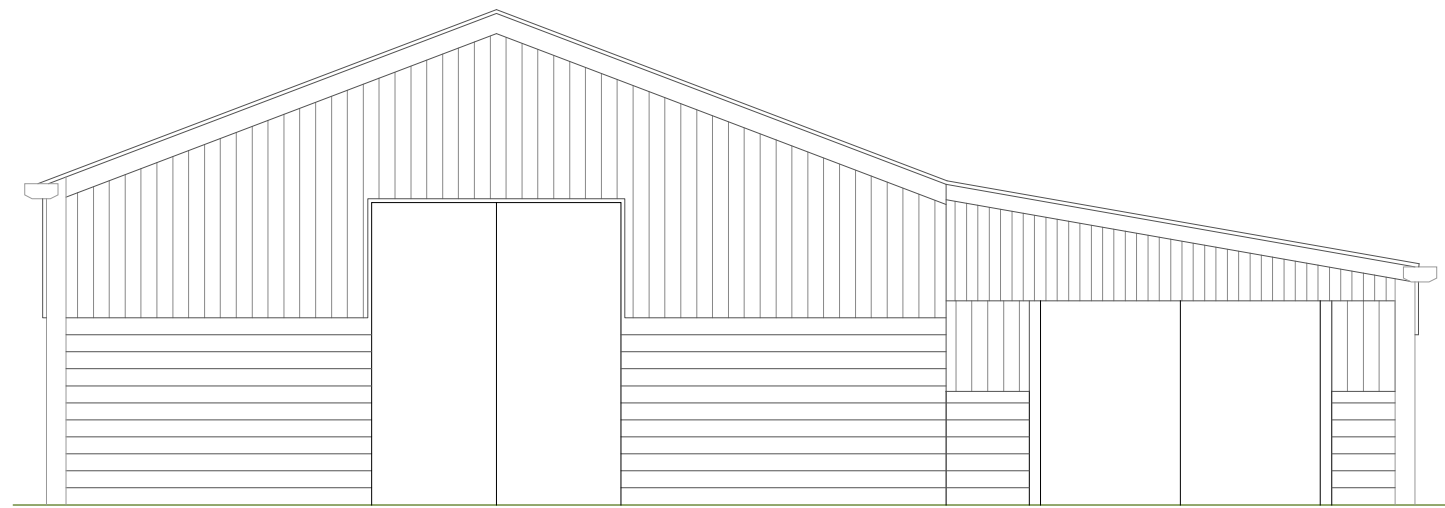


East  
1:100 | EXISTING



North  
1:100 | EXISTING

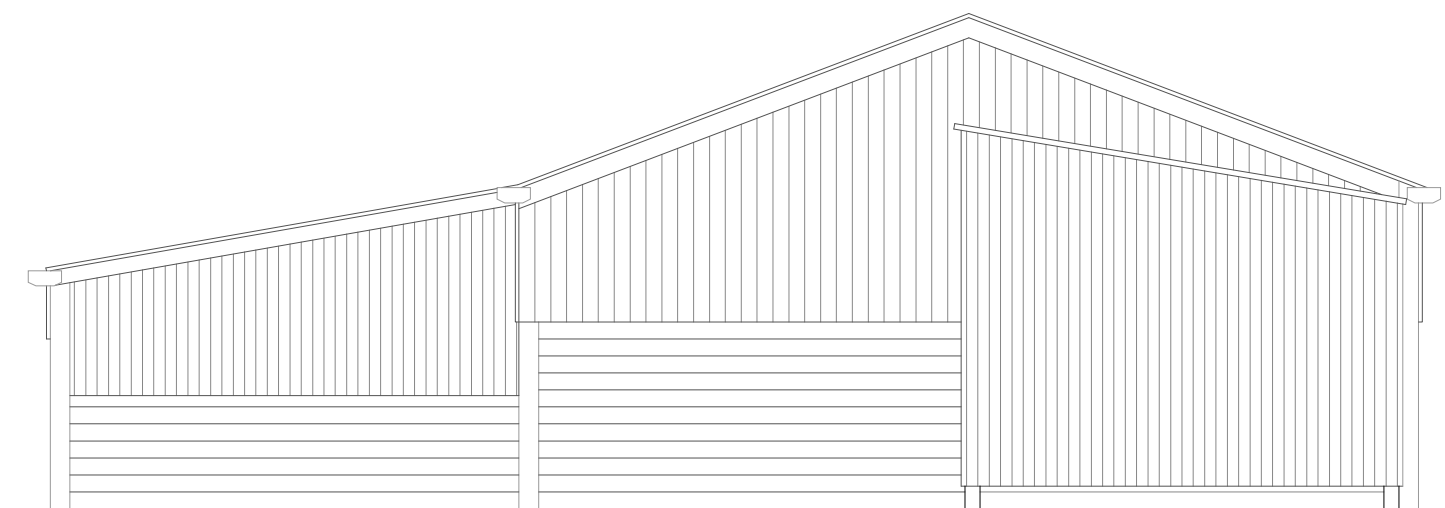

West  
1:100 | EXISTING

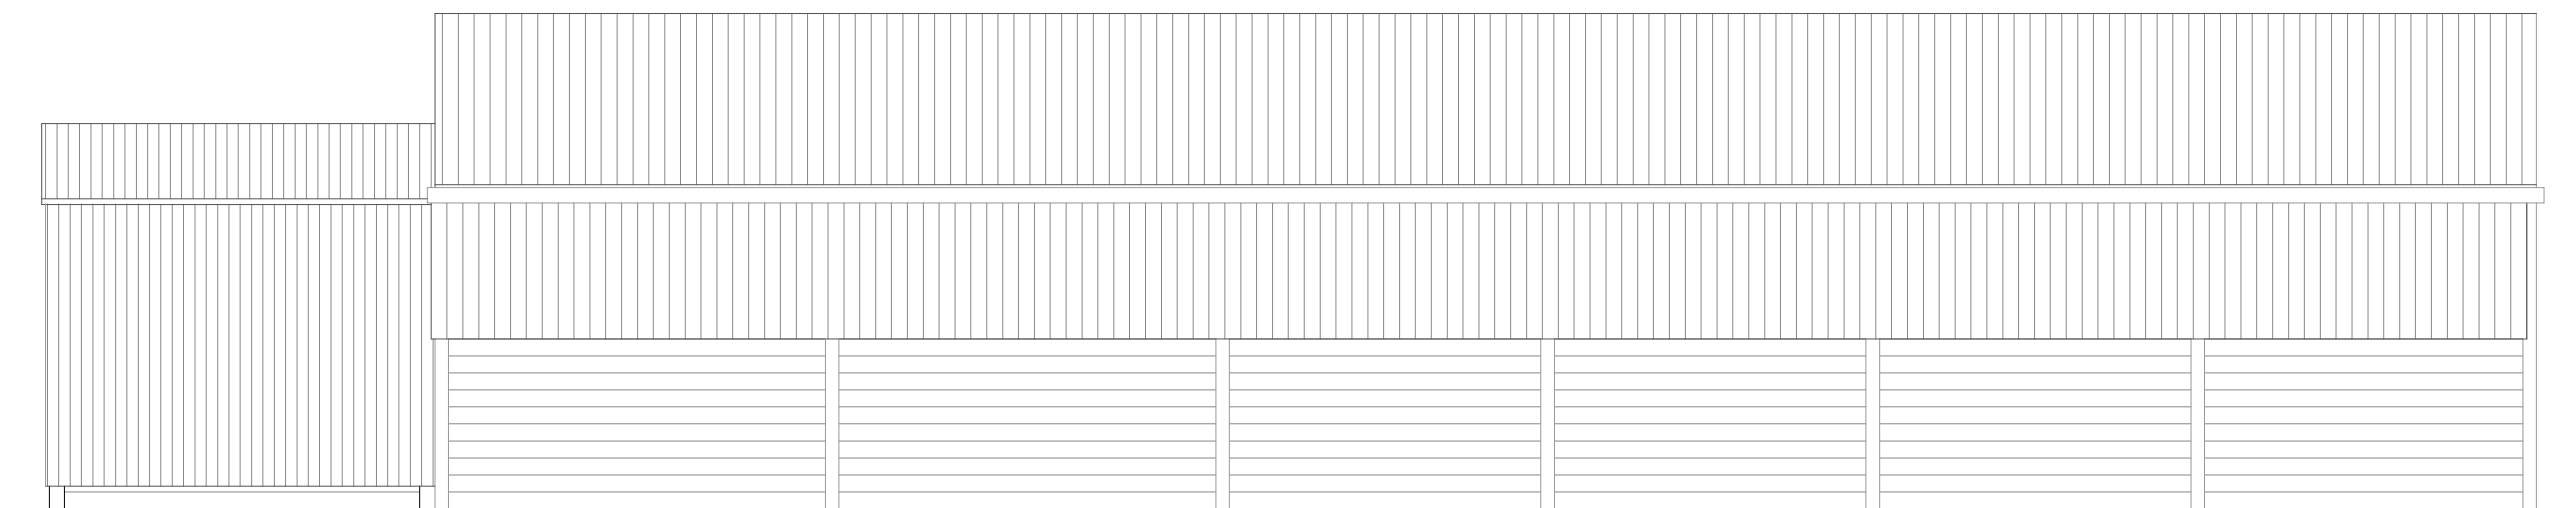

South  
1:100 | EXISTING

This drawing is the copyright of Manorwood Construction Ltd but may be used for planning purposes by the Local Authority without breach of copyright.

Do not scale from this drawing unless for Local Authority planning purposes.

All dimensions must be checked on site prior to commencement of works.

Construction (Design and Management) Regulations 2015

This drawing is intended for Planning purposes only and as such does not highlight residual design related health and safety risks.

This information can be provided on request; however, it is anticipated that the full extent of residual risks will be identified during the detailed Building Regulations or construction design Status and prior to construction works commencing on site.

All responsibilities and duties of Principle Designer as stated within the above regulations now revert to the client unless Manorwood are appointed to undertake Building Regulations or construction drawings.



Suite 114  
26 The Heron  
Chichester  
West Sussex  
PO19 7BB

tel: 01243 201 102  
email: enquiries@manorwood.co.uk  
web: www.manorwood.co.uk

Address  
Brookside Farm Dagbrook Lane  
Herfield West Sussex BN5 9SH

Drawing No. 2404BR\_R0\_X1

Scale @ A1 As Indicated

Job No. 2404BR\_R0

Drawn By MD

Checked By BK

Drawn On 04.06.2024

Issued On 04.06.2024

Status Existing

Drawing Outbuildings

Submission Planning

Revision 000



Indicative 0.0"

