


Ground Floor

Type H1 2 Bed House


M4.2 compliant
NDSS compliant

79.00 sq.m.
850 sq.ft.

Plots: 26, 27, 84, 85, 153, 155, 218, 223, 227, 231, 246, 250, 295, 296 - As drawn
Plots: 20, 21, 76, 86, 87, 95, 196, 217, 224, 226, 230, 245, 249, 266, 294 - Handed

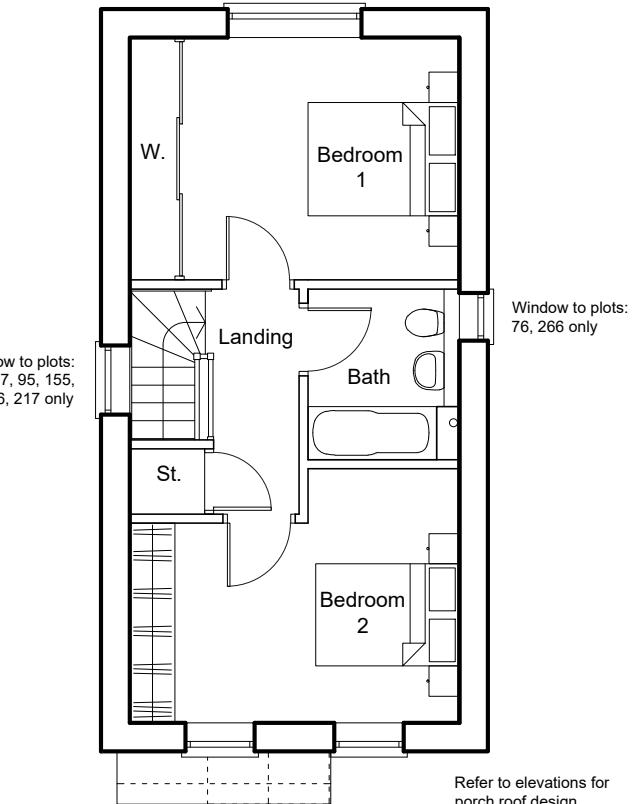

First Floor

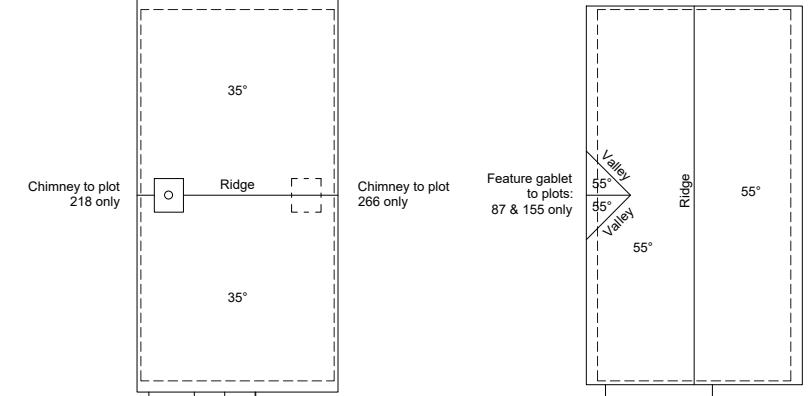

Roof Plan - 1:200

Plots: 20, 21, 85, 153, 218, 223, 227, 246, 295 - As drawn


Plots: 26, 27, 86, 230, 249, 266, 294 - Handed

Refer to elevations for porch roof design

Plots: 84, 155, 231, 250, 296 - As drawn

Plots: 76, 87, 95, 196, 217, 224, 226, 245 - Handed

Refer to elevations for porch roof design

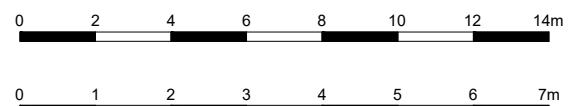

Rev. A 11.02.25 1:200 Scale bar added.

 <p>CMYK PLANNING AND DESIGN CMYK (Planning & Design) Ltd 6 The Gavel Centre, Porters Wood St Albans, Herts. AL3 6PQ t: 01727 830123 e: email@cmyuk.net www.cmyuk.net</p>		<p>For: Riverdale Developments Ltd</p>	
<p>Job: Mercer Road, Horsham</p>		<p>Title: Type H1 - Floor Plans</p>	
<p>Scale: 1:100 @A3</p>		<p>Date: October 2024</p>	
<p>Drg No: 1644 / P / 20.101</p>		<p>Rev: A</p>	