
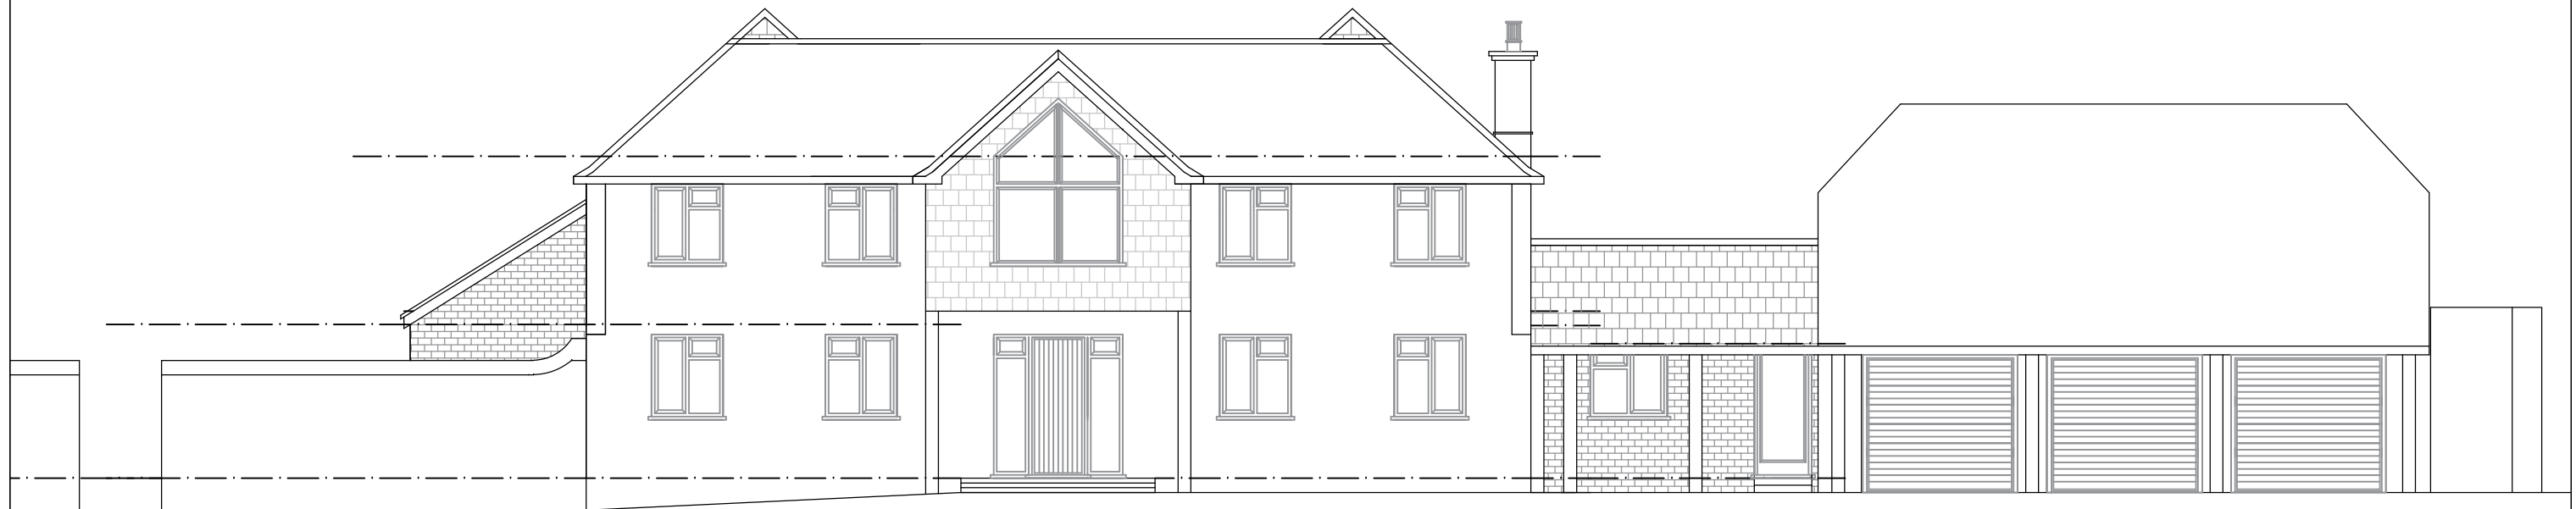


ALL DIMENSIONS ARE TO BE CHECKED ON SITE:  
ALL DIMENSIONS ARE IN MM UNLESS STATED OTHERWISE  
ORIGINAL SIZE A3.

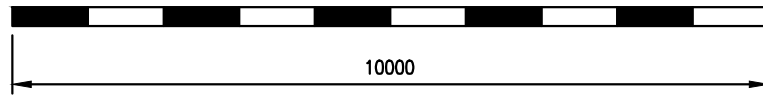

PROPOSED FRONT ELEVATION EAST

Pop Lifestyle Homes Ltd

Ranmore Lodge  
Ranmore Common Road  
Dorking  
Surrey  
RH5 6SS  
07801 495214  
mike@poplifestylehomes@gmail.com

TITLE: Proposed Front Elevation  
PROJECT: part two storey part single storey  
extensions, porch and  
renovations

CLIENT Mr & Mrs Graham  
North End House  
Old Holbrook  
RH12 4TW  
TEL

SCALE 1:100@ A3	DATE 6th February 2026
DRN M.J.Z.	CHKD
DRN No PA NEH. 17 Proposed front elevation	