



BOST F1 000 KEY

FIRST FLOOR AREA	
	Areas = No Work done
	Areas = Work done
HERON	19.90m ²
BLUE	20.14m ²
ROSE	20.21m ²
GALLERY	14.71m ²
WISTERIA	19.09m ²
NIGHTINGALE	31.66m ²
CHANCTONBURY	15.86m ²
MONKS	29.64m ²
ISLAND	33.23m ²
TERRACE	28.30m ²
LAKE	34.10m ²
OAK	28.40m ²

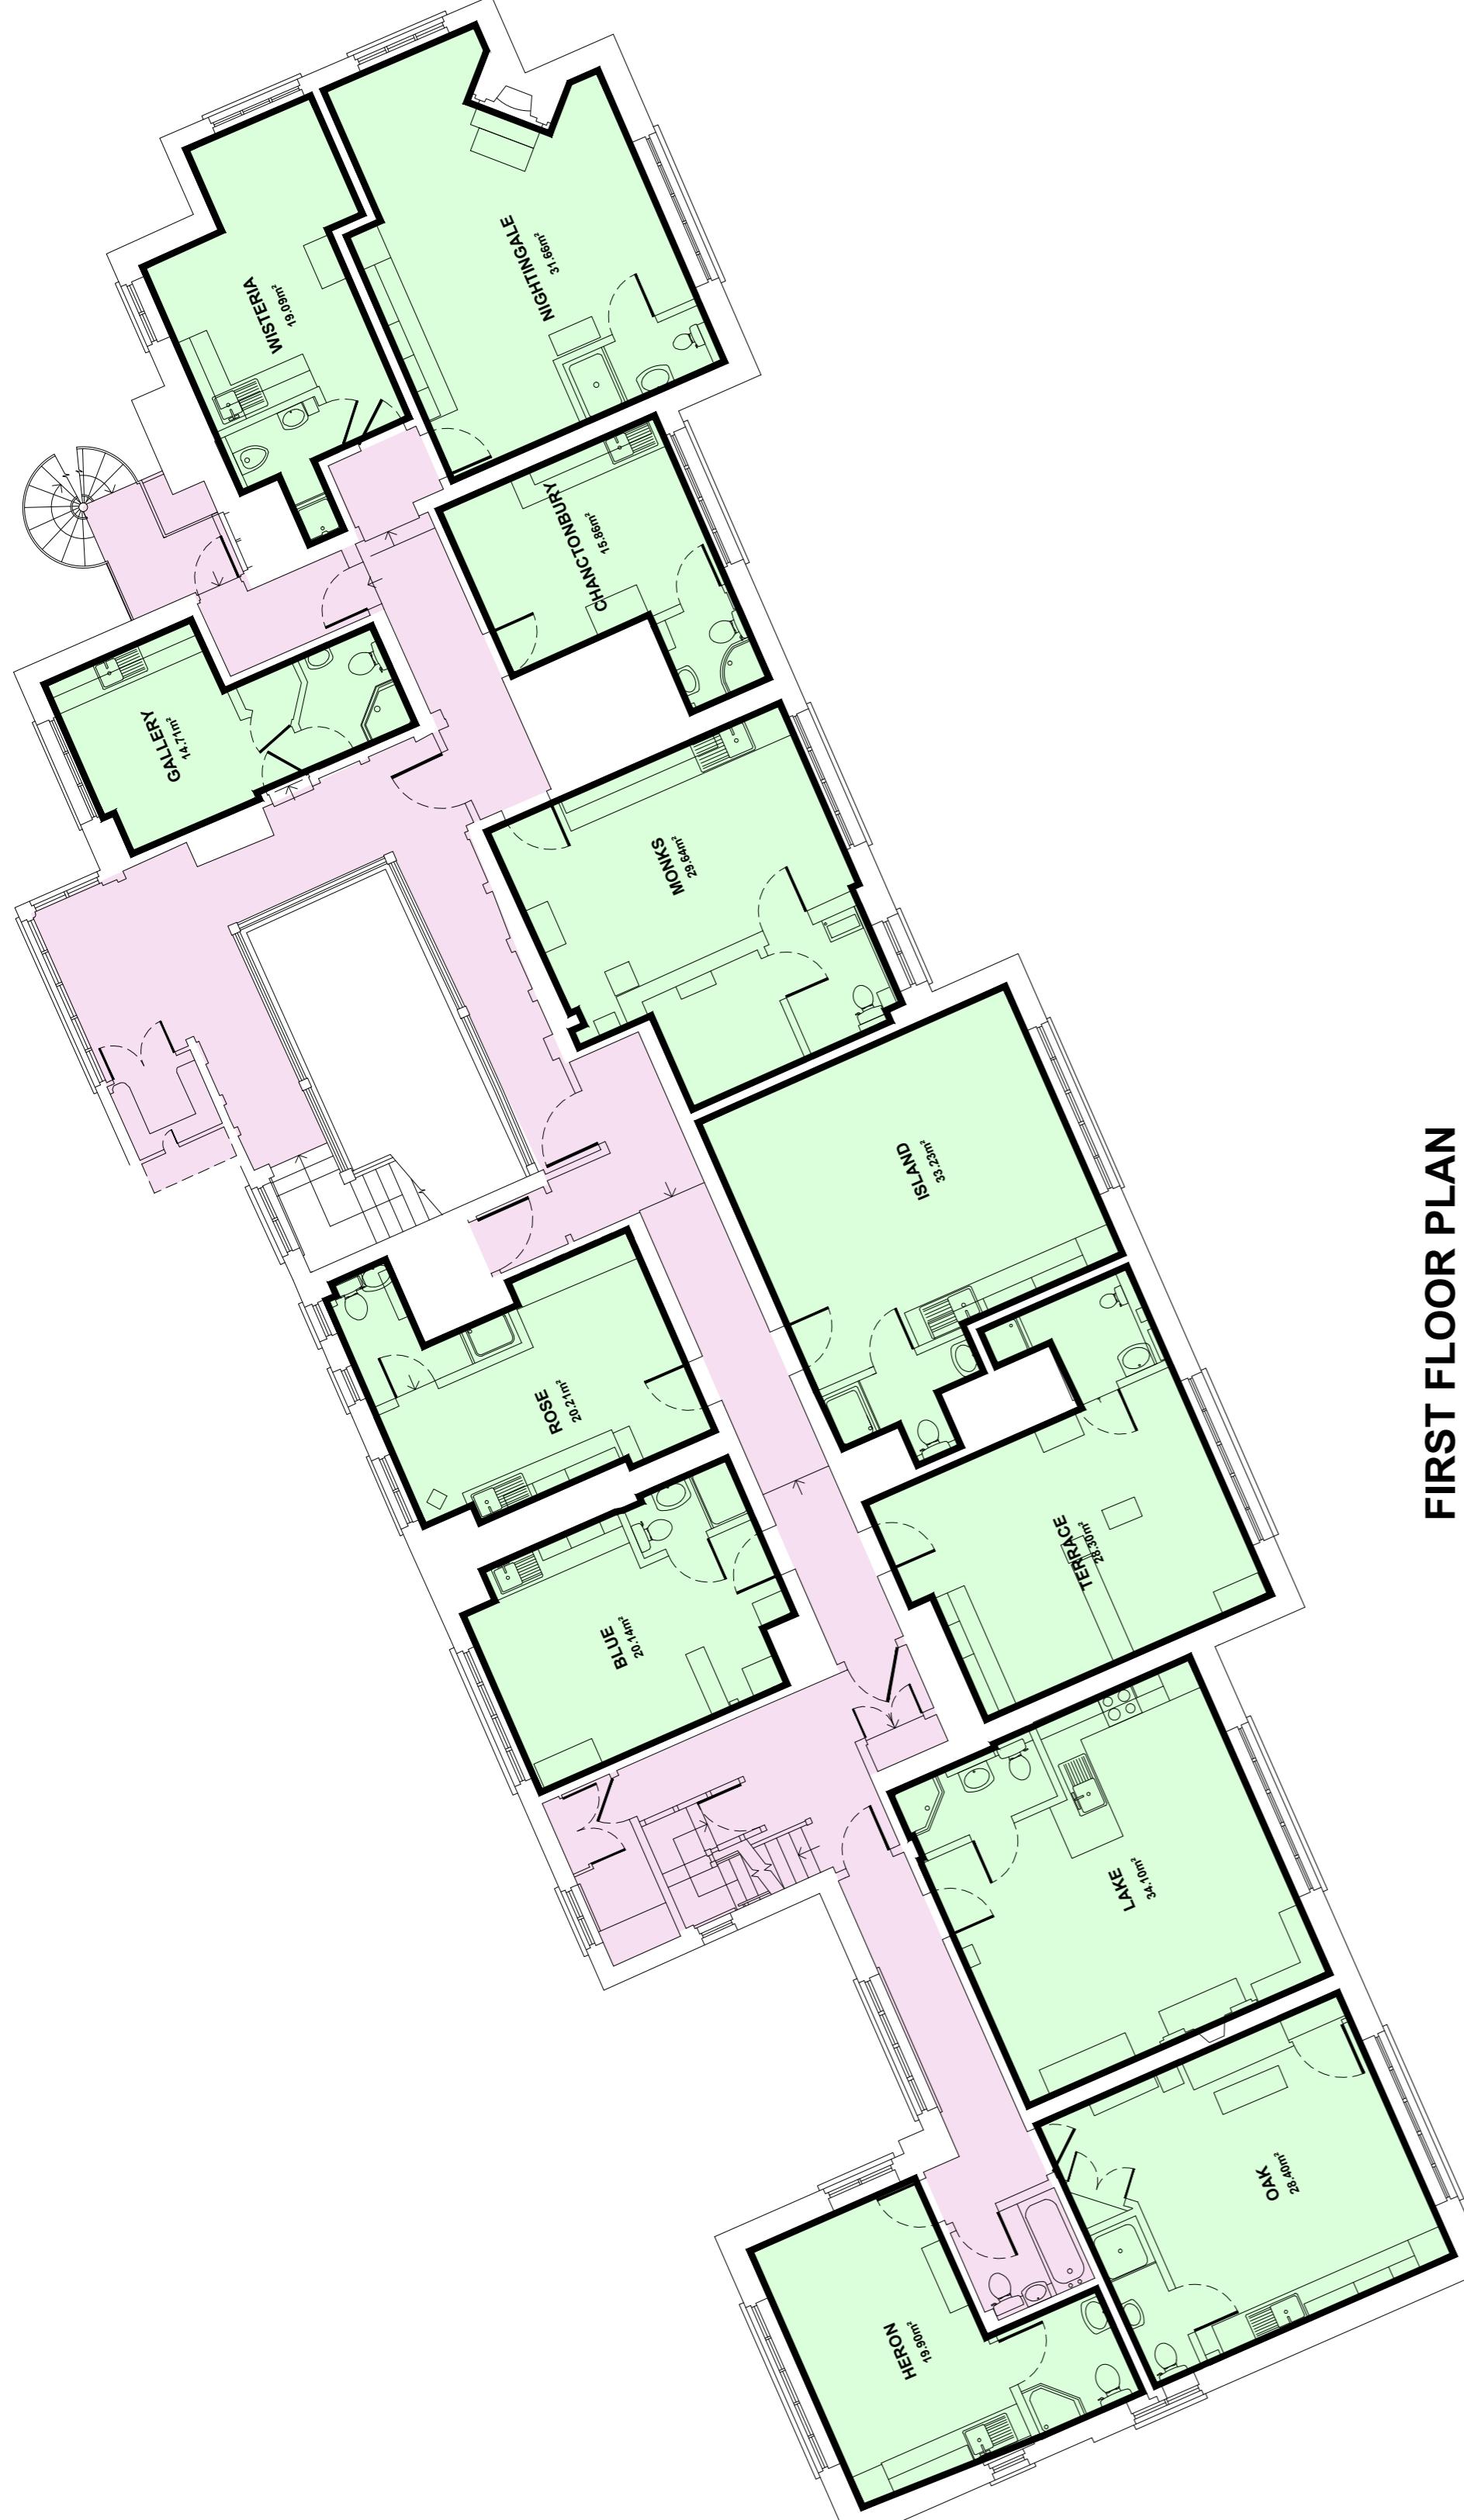

FIRST FLOOR PLAN

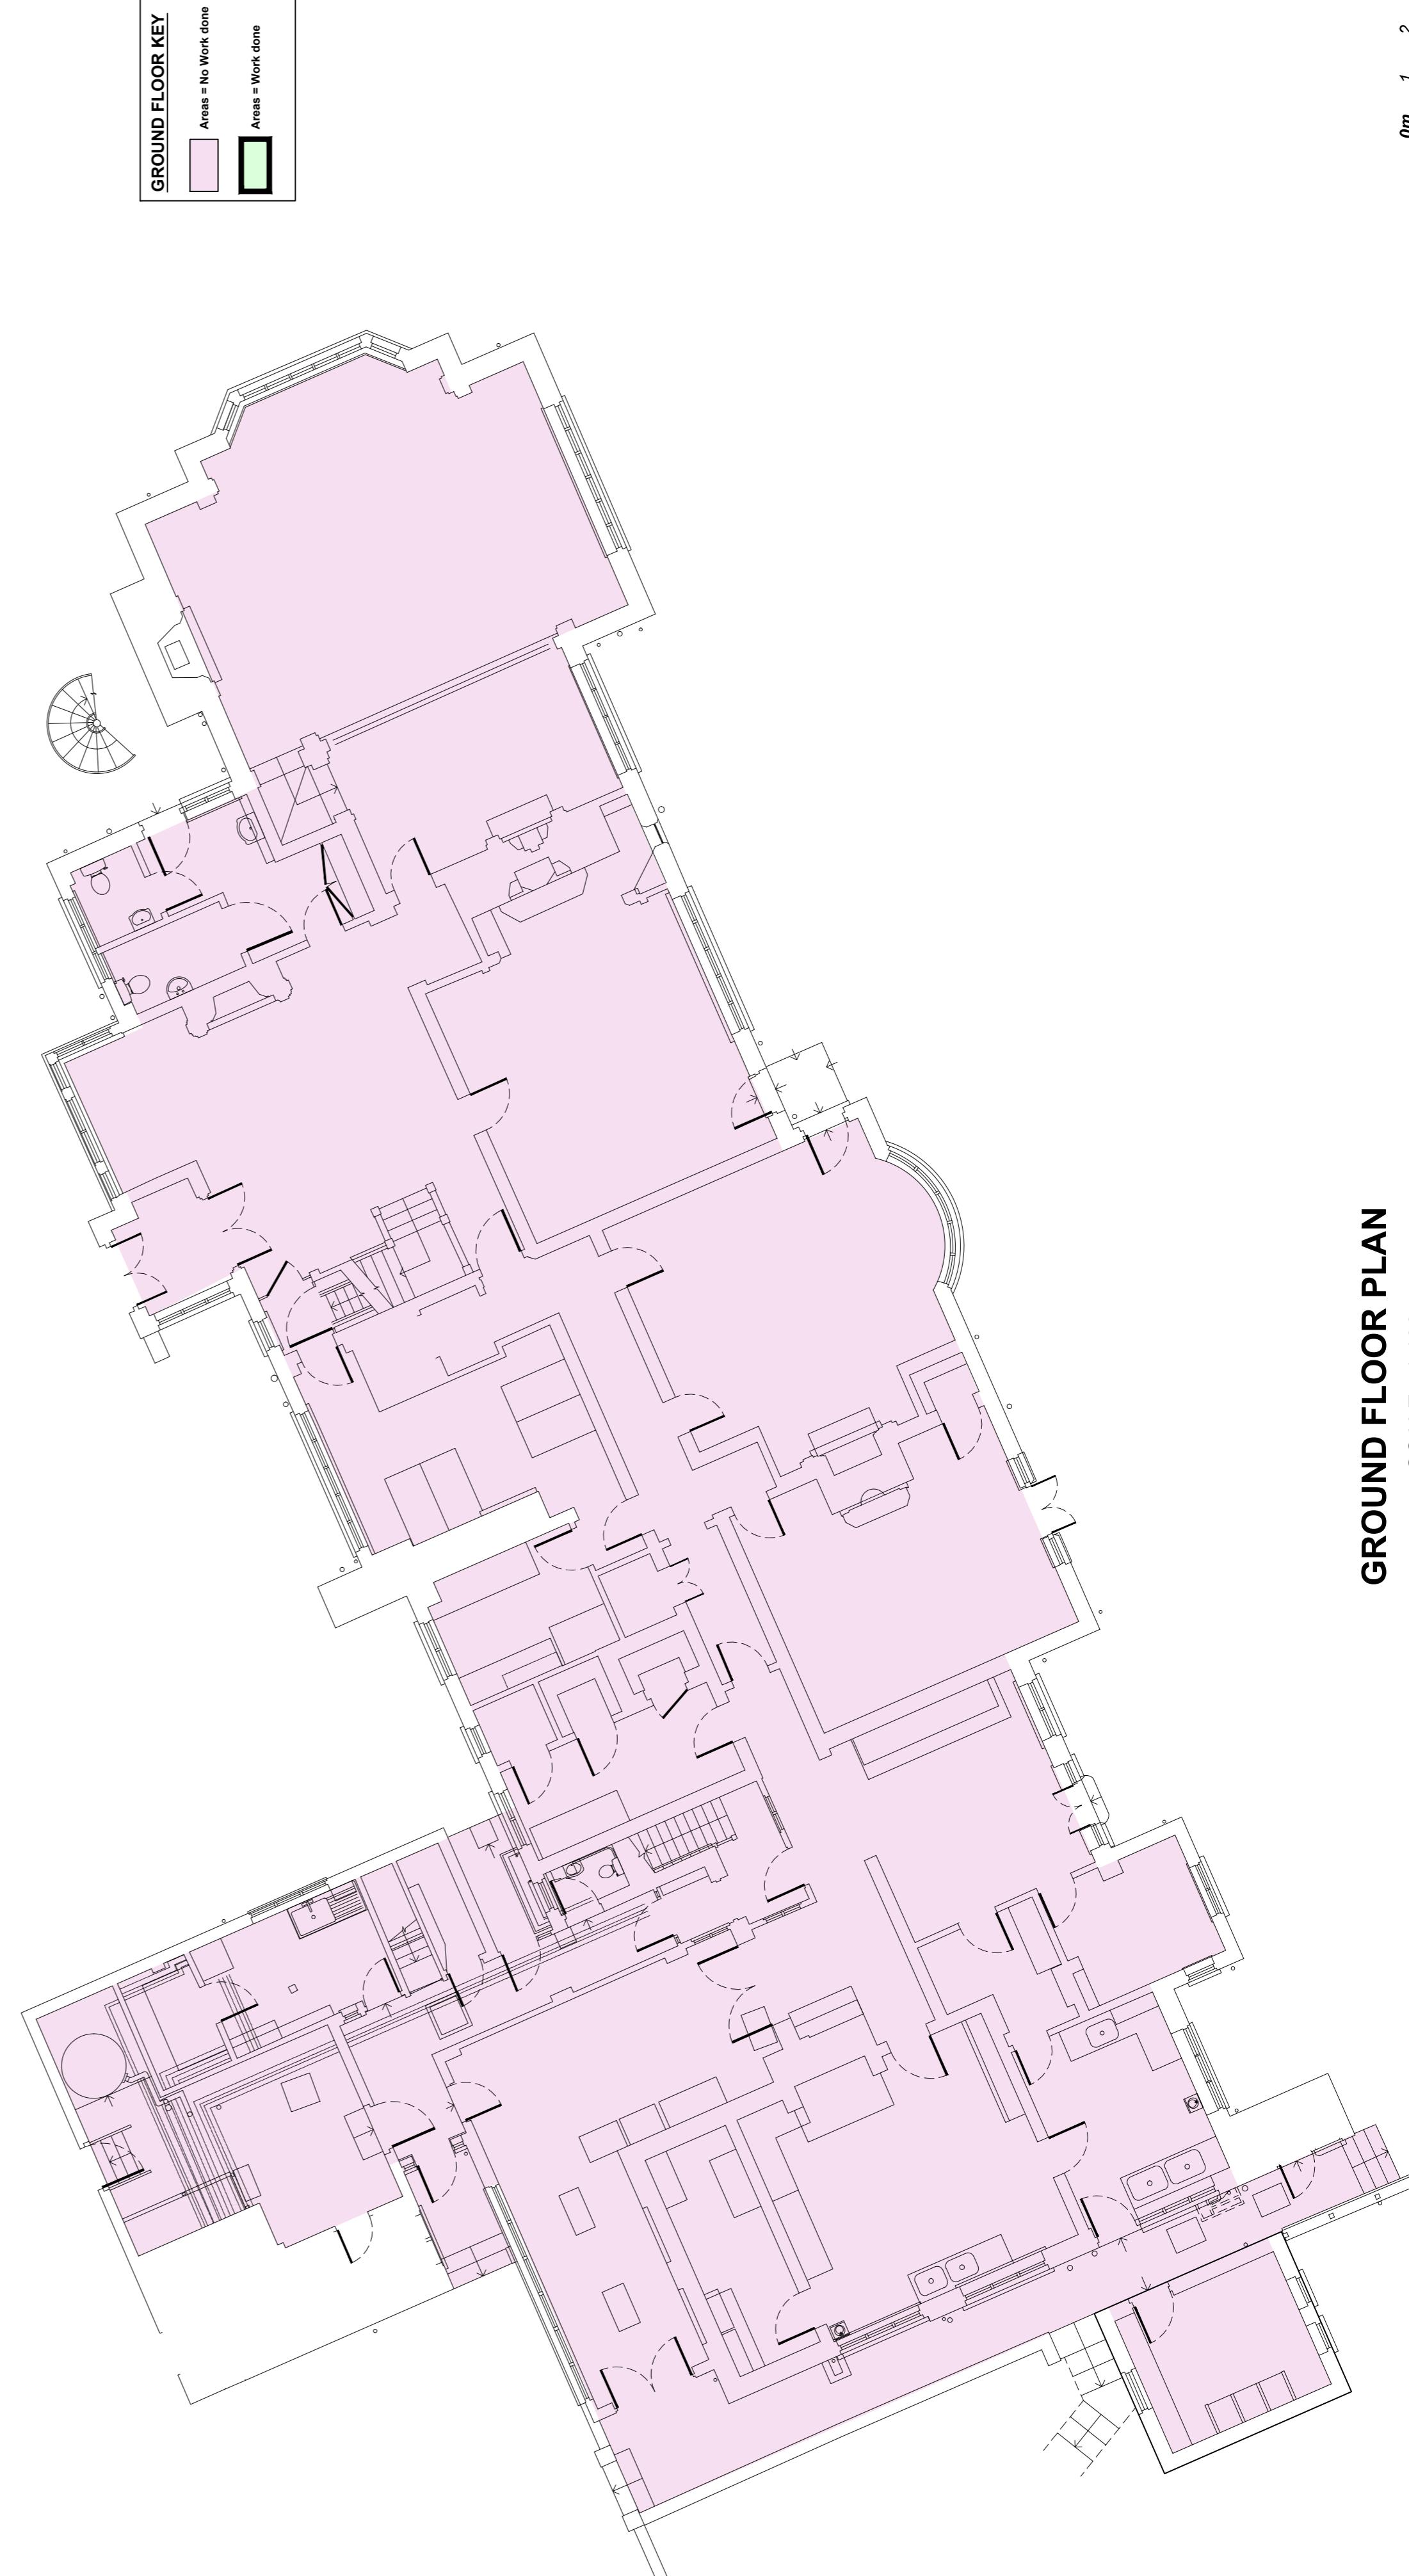

GROUND FLOOR PLAN

SCALE 1:100

P1	ISSUED FOR APPROVAL	12.11.2025
REV	DESCRIPTION	DATE

CLIENT
DEADMAN LETTINGS Ltd.
PROJECT

OLD MANOR HOUSE IN IERIOR WORKS

DRAWING
HOUSE - GROUND & FIRST FLOOR PLANS
OLD MANOR HOUSE, COWFOLD ROAD,
COOLHAM, WEST SUSSEX, RH13 8QL

PI ANNING STATUS

SCALE @ A1	DATE	DRG No	REVISION
1:100	MAY 2025	NJA020 / H / 03	P1