


FLOOR PLAN AND ELEVATIONS

DRG NO 2025/3/1 REV

SCALE 1:50 @ A3

0 1 2 3 4 5

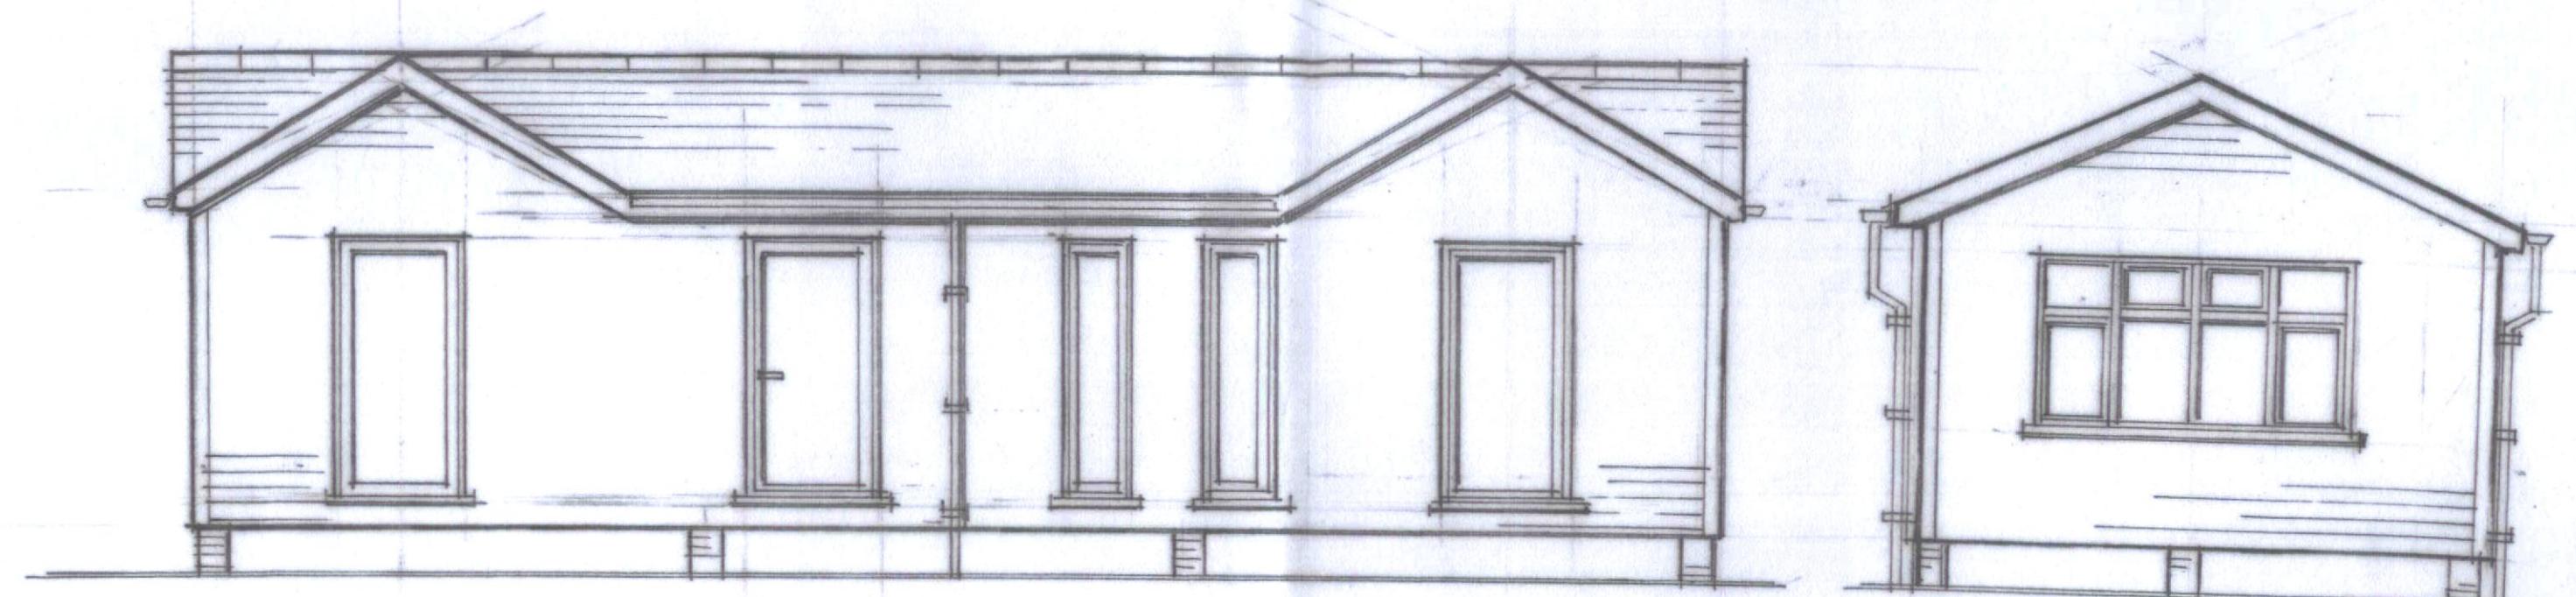

east

south

