



Roof Plan

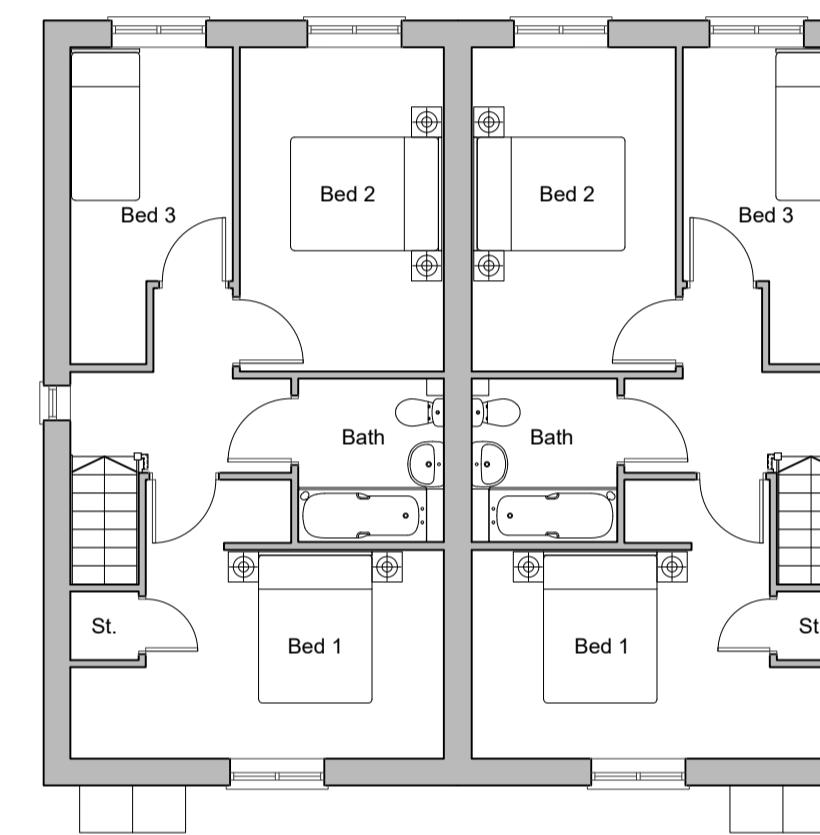

First Floor Plan

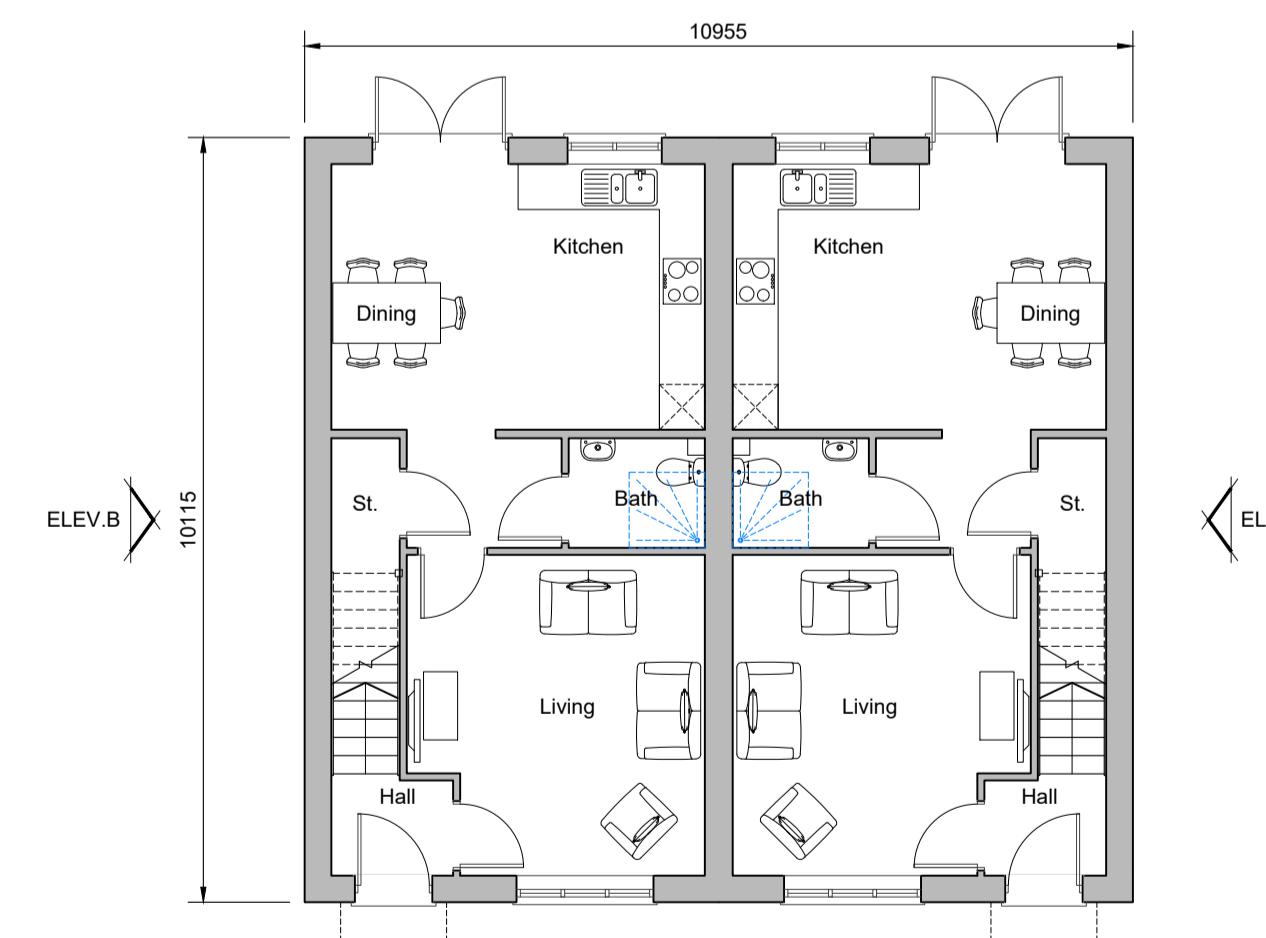


Ground Floor Plan
Plots 49-50, 56-57 & 62-63




Front Elevation




Rear Elevation

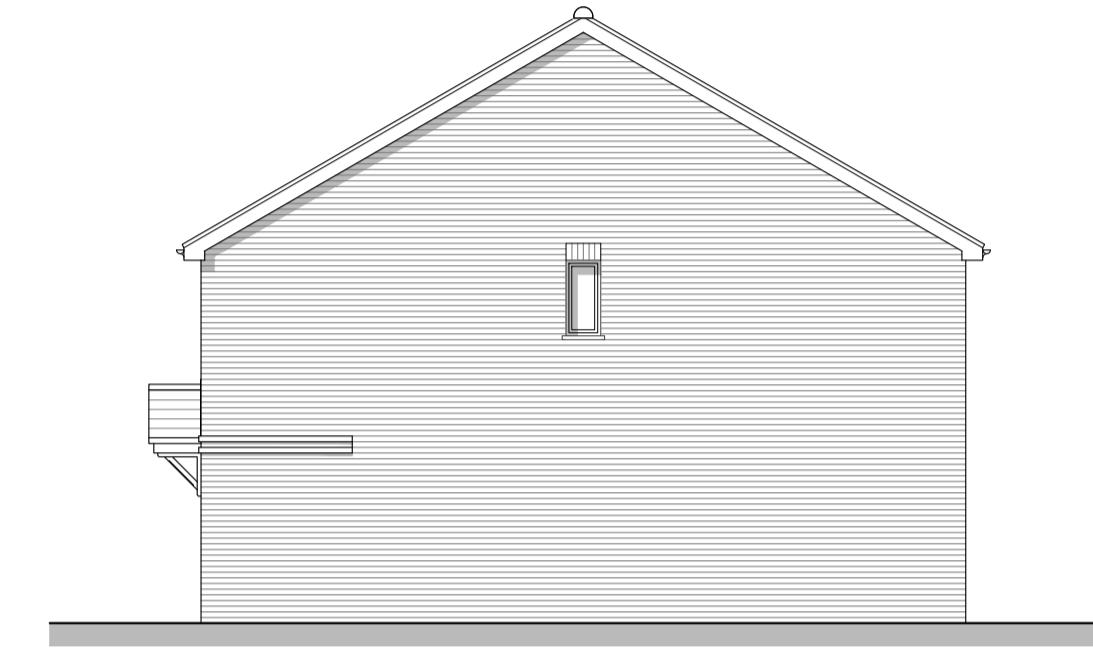

Side Elevation A

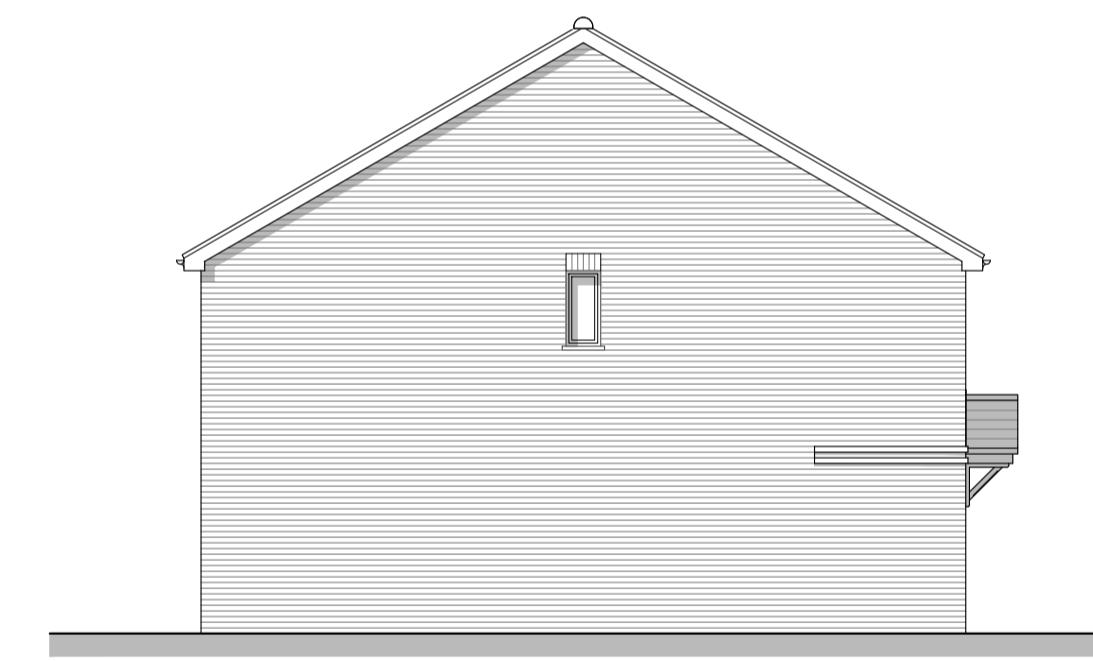

Side Elevation B

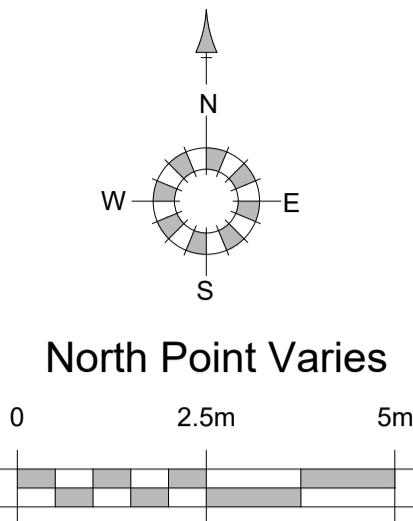

REV: A	DATE: 06/08/25	REVISIONS: Client comment revisions. Plot numbers revised.	BY: AM	REV: AM	DATE:	REVISIONS:	BY:	REV:	DATE:	REVISIONS:	BY:	STATUS:	CLIENT: Miller Homes	PROJECT: Barns Green, Horsham	OSP architecture Broadmead House, Farnham Business Park, Weydon Lane, Farnham, Surrey GU9 8QT. Tel: 01252 267878 info@osparchitecture.com www.osparchitecture.com	
B	05/09/25												SCALE: 1:100 (A1 ORIGINAL)	DRAWING: Lockton - Residential Street Plots 49-50, 56-57 & 62-63		
													DRAWN: AM DATE: 28/07/25	24088	P128	B