



Roof Plan

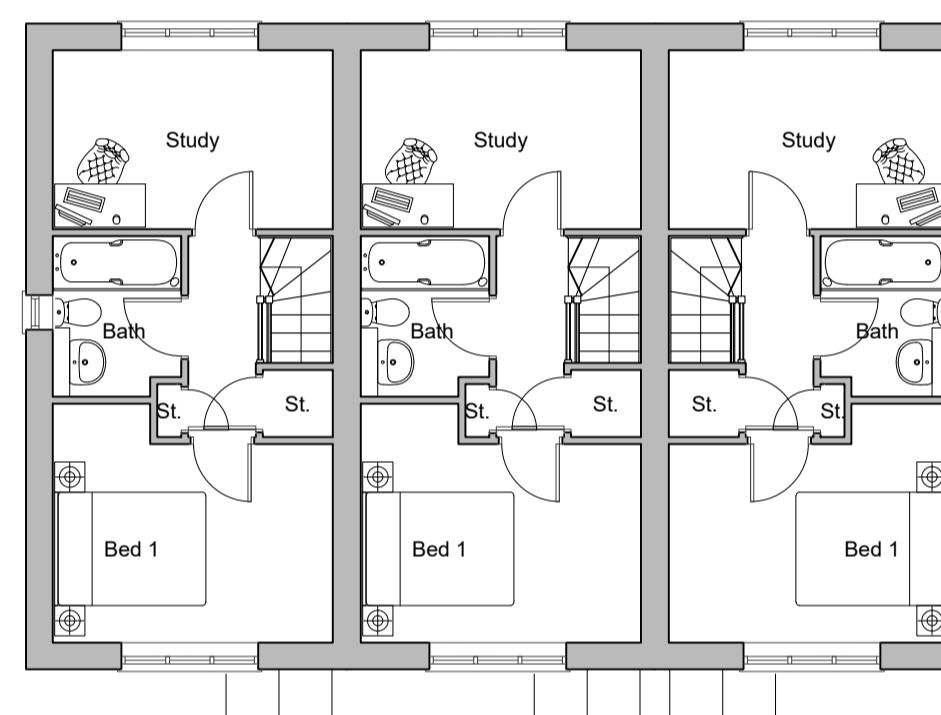


First Floor Plan

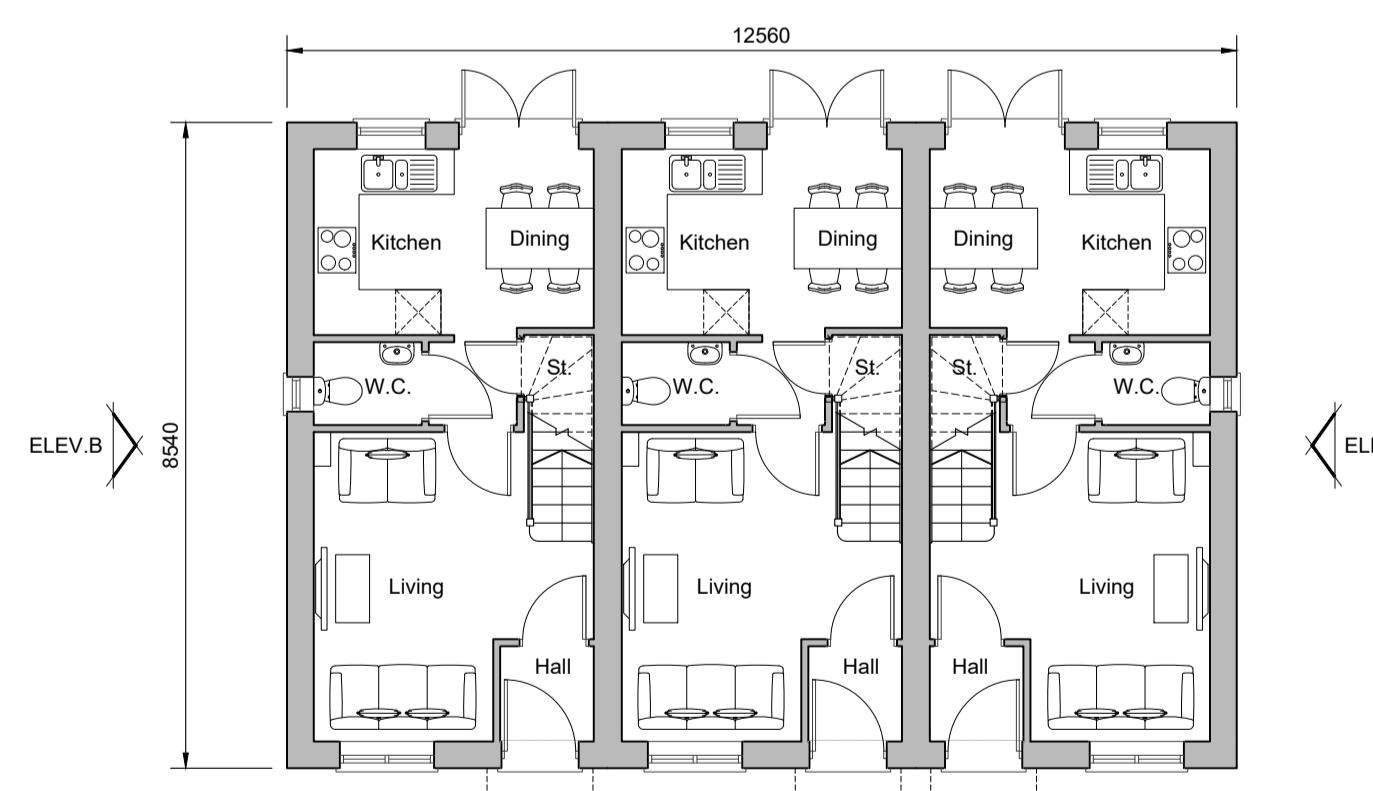

Ground Floor Plan
Plots 15-17




Front Elevation

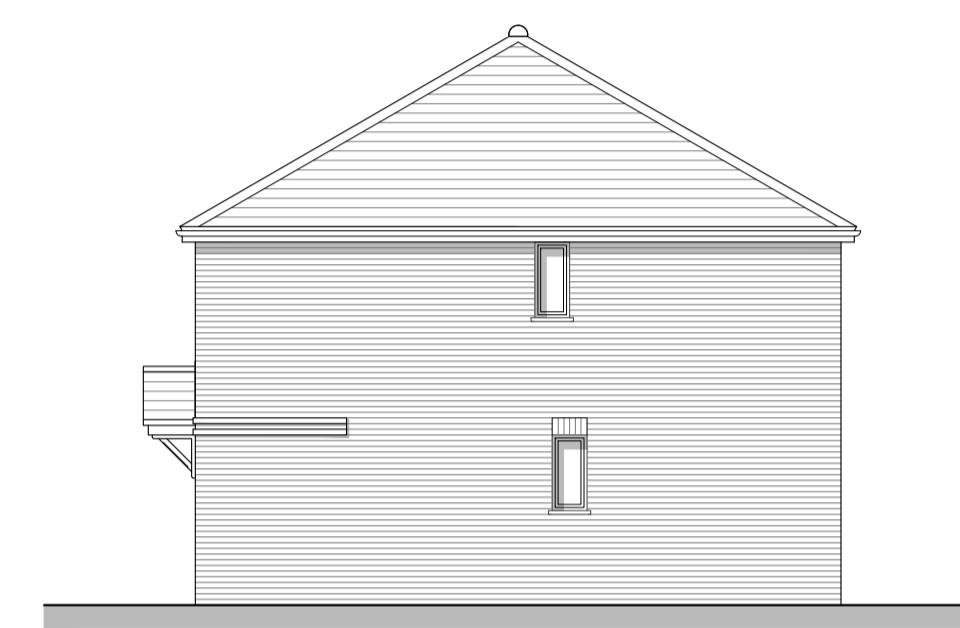


Side Elevation A



Rear Elevation

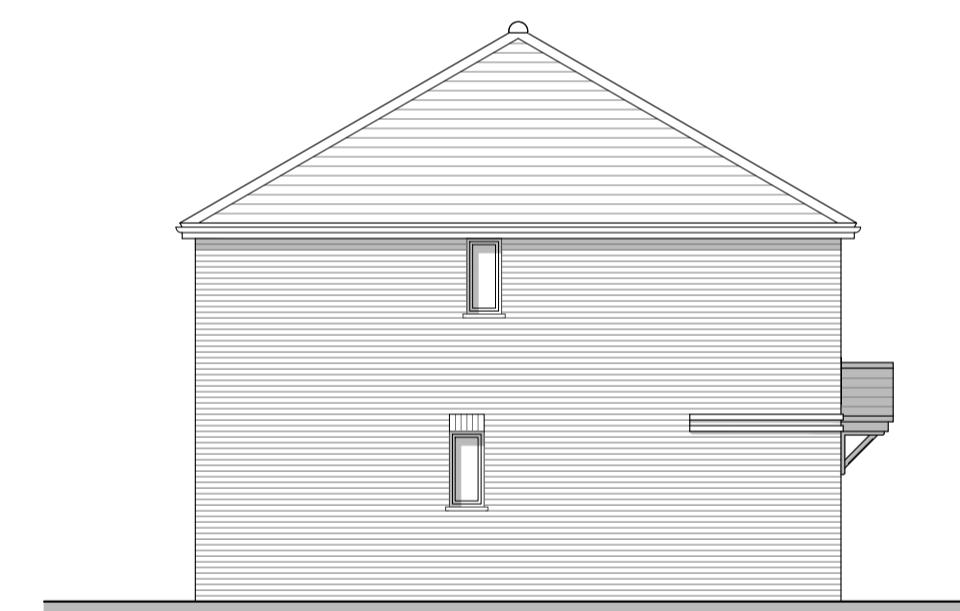

Side Elevation B

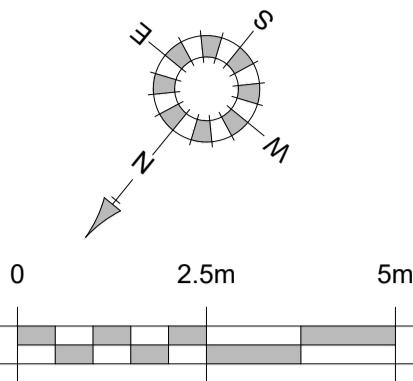

REV A	DATE 05/09/25	REVISIONS: Client comment & plot numbers revisions.	BY AM	REV.	DATE	REVISIONS:	BY	REV.	DATE	REVISIONS:	BY	STATUS:	CLIENT: Miller Homes	PROJECT: Barns Green, Horsham	OSP architecture Broadmead House, Farnham Business Park, Weydon Lane, Farnham, Surrey GU9 8QT. info@osparchitecture.com www.osparchitecture.com
												SCALE: 1:100 (A1 ORIGINAL)	DRAWING: Richmont - Residential Streets Plots 15-17		
												DRAWN: AM DATE: 08/08/25	24088	P135 A	