



Roof Plan

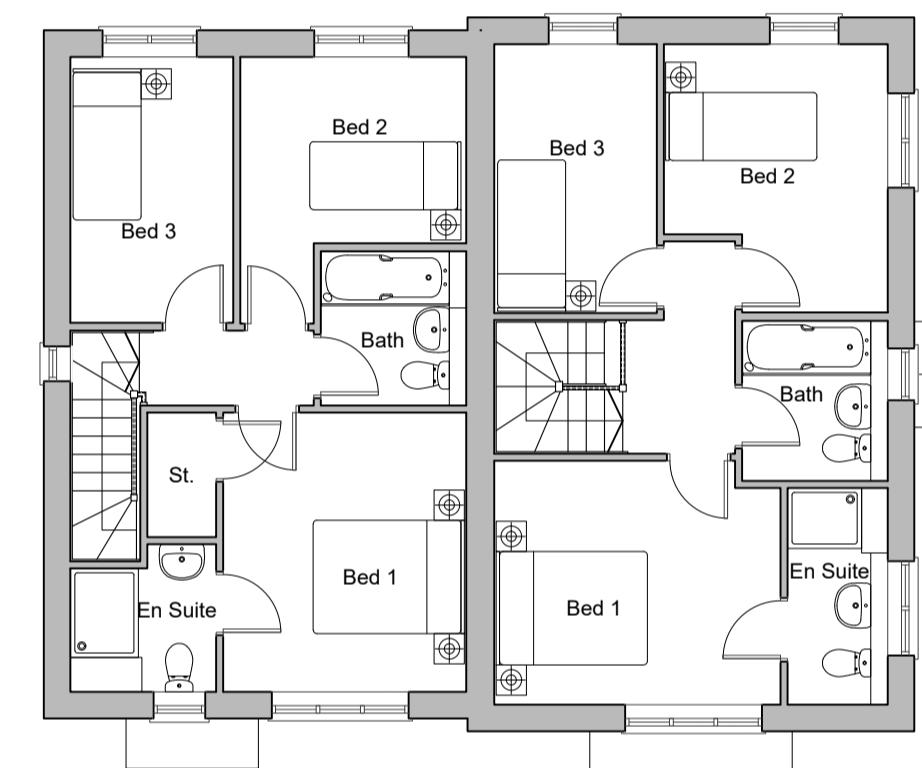

First Floor Plan

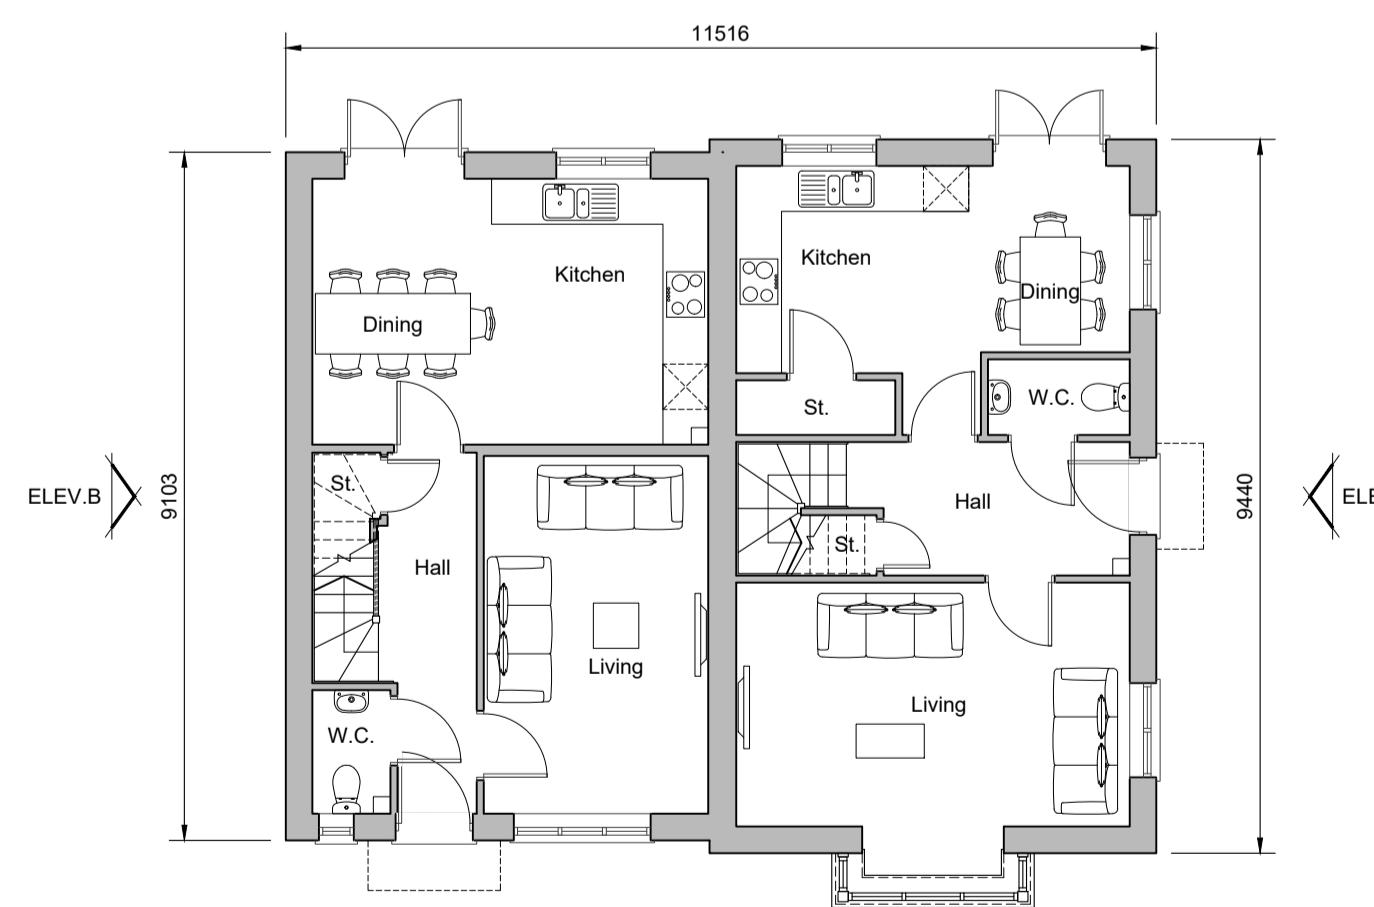

Ground Floor Plan  
Plots 8-9, 26-27




Front Elevation




Side Elevation A



Rear Elevation

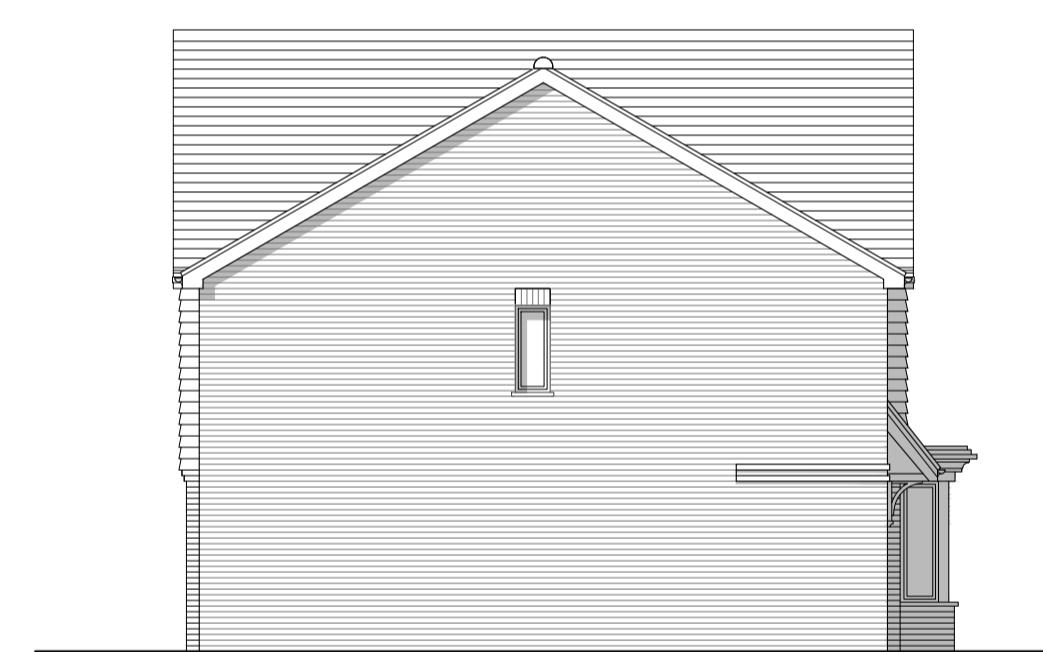

Side Elevation B

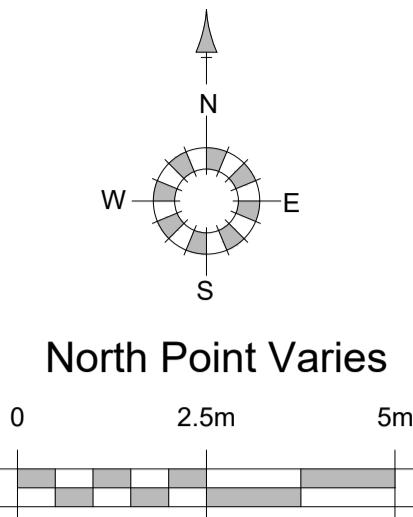

REV: A	DATE: 06/08/25	REVISIONS: Client comment revisions.	BY: AM	REV: AM	DATE:	REVISIONS:	BY: REV: DATE: REVISIONS:	BY: REV: DATE: REVISIONS:	BY: STATUS:	CLIENT: Miller Homes	PROJECT: Barns Green, Horsham	OSP architecture Broadmead House, Farnham Business Park, Weydon Lane, Farnham, Surrey GU9 8QT. info@osparchitecture.com www.osparchitecture.com
B	04/09/25	Client comment revisions.								SCALE: 1:100 (A1 ORIGINAL)	DRAWING: Whitton & Chilton - Residential Street Plots 8-9 & 26-27	
									DRAWN: AM DATE: 28/07/25	24088	P114	