



Roof Plan

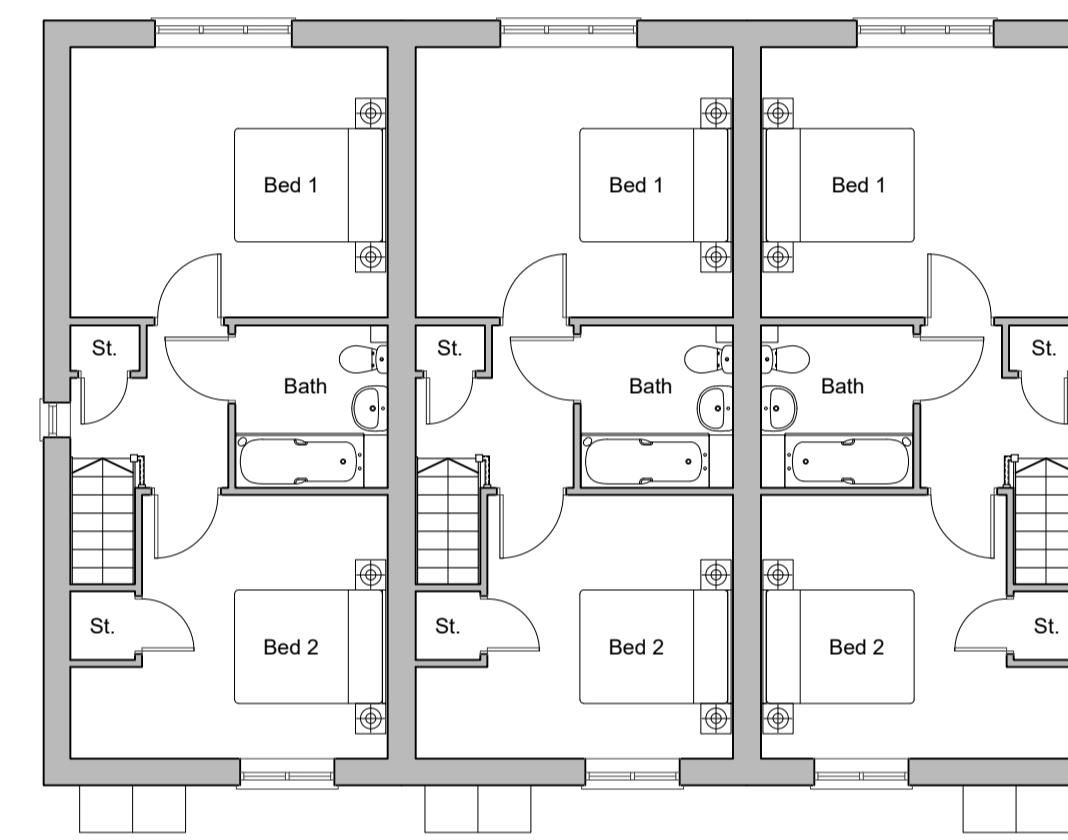

First Floor Plan

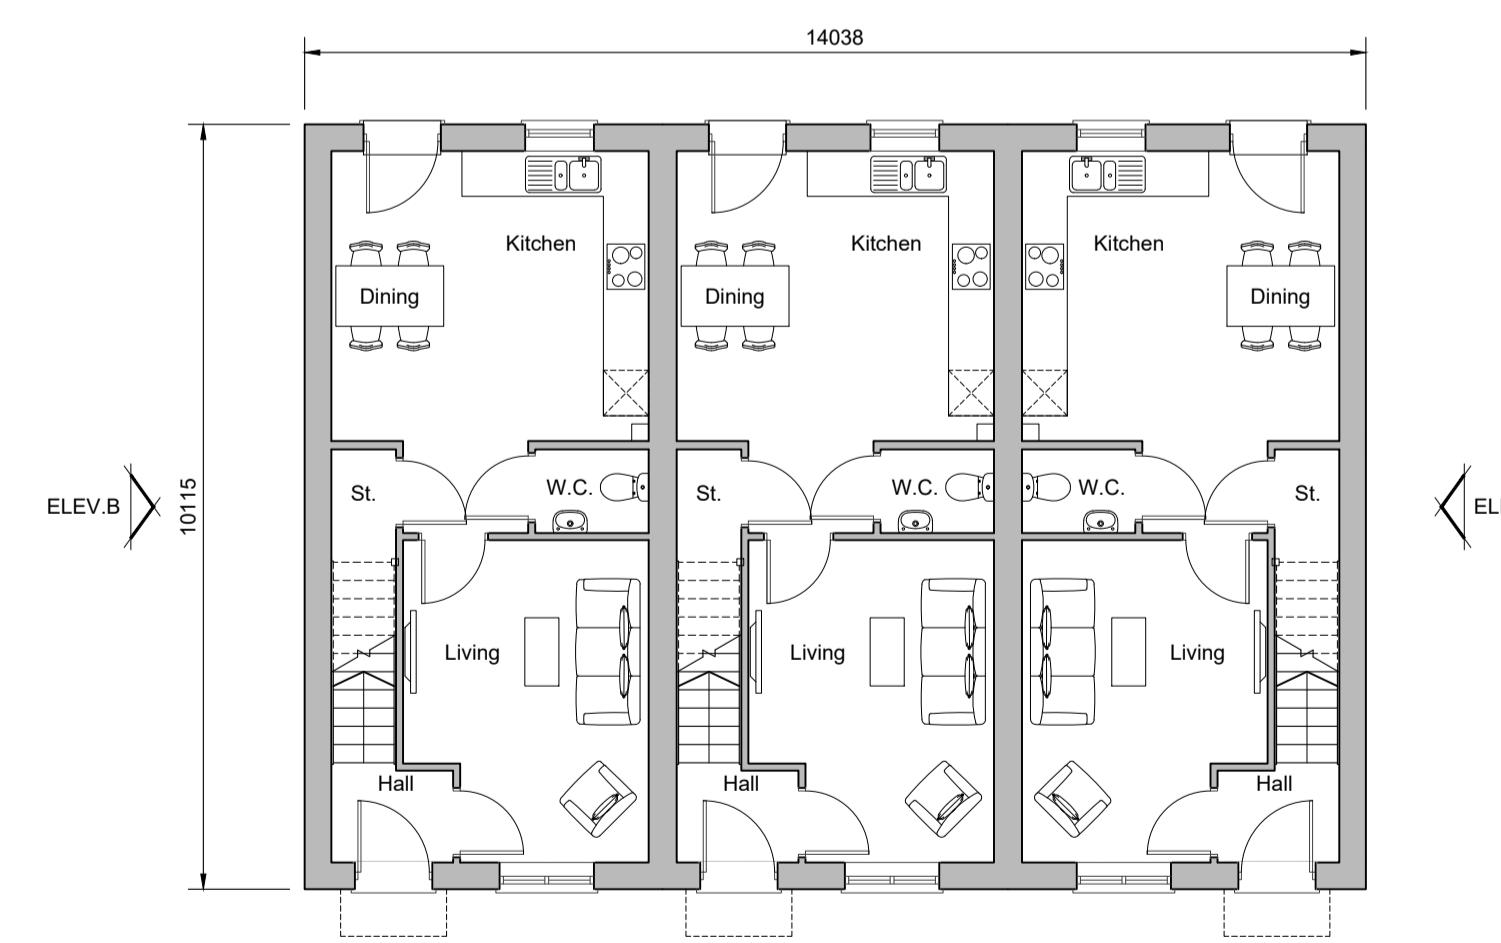


Ground Floor Plan
Plots 23-25




Front Elevation




Rear Elevation

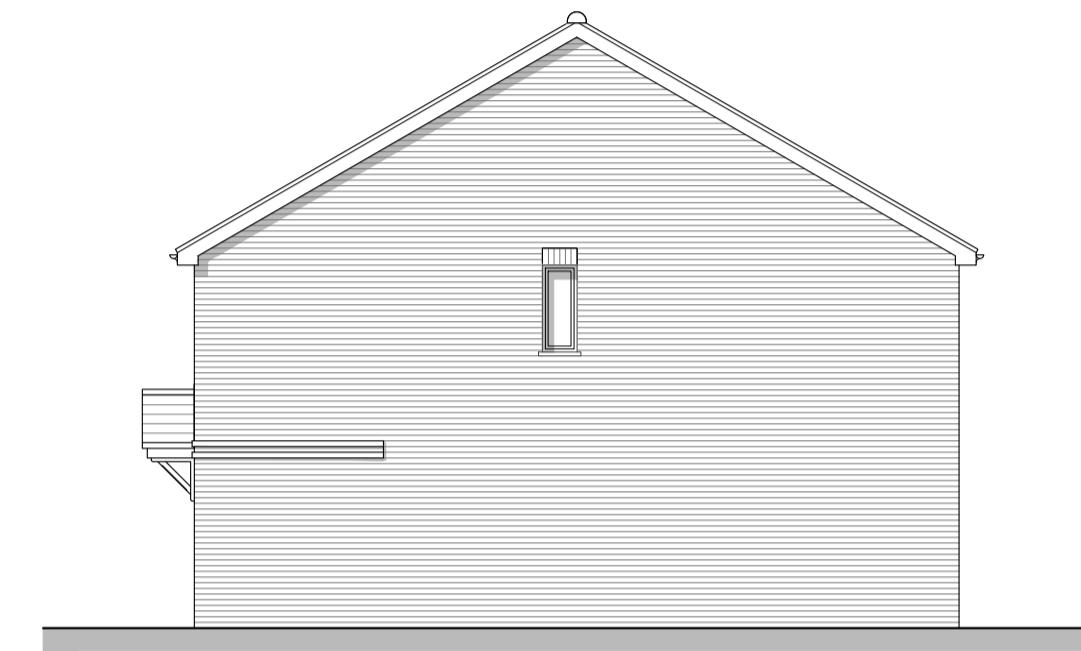

Side Elevation A

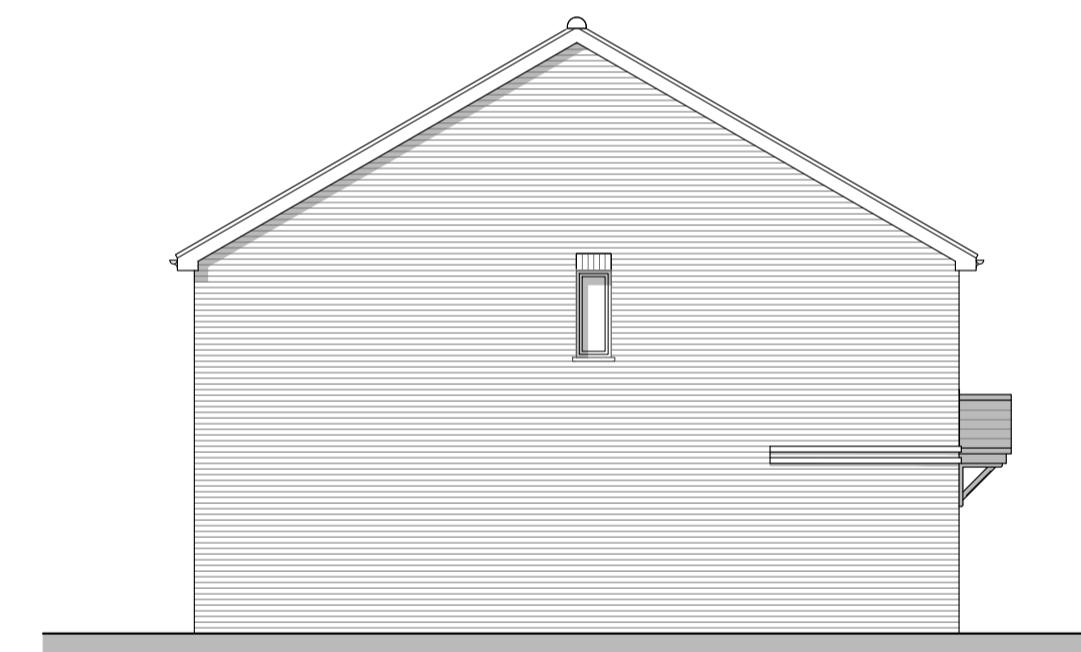

Side Elevation B

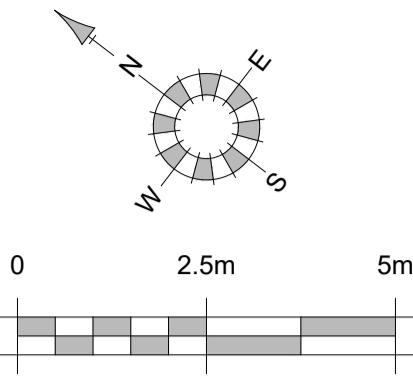

REV	DATE	REVISIONS:	BY	REV	DATE	REVISIONS:	BY	REV	DATE	REVISIONS:	BY	STATUS:	CLIENT:	PROJECT:	OS Licence No. AC0000851327
A	06/08/25	Client comment revisions.	AM	REV	DATE	REVISIONS:	BY	REV	DATE	REVISIONS:	BY		Miller Homes	Barns Green, Horsham	
B	05/09/25	Client comment & plot numbers revisions.	AM										SCALE: 1:100 (A1 ORIGINAL)	DRAWING: Baymont - Residential Streets Plots 23-25	
													DRAWN: AM	DATE: 28/07/25	24088
													P115	B	