


Roof Plan



Front Elevation




Side Elevation A

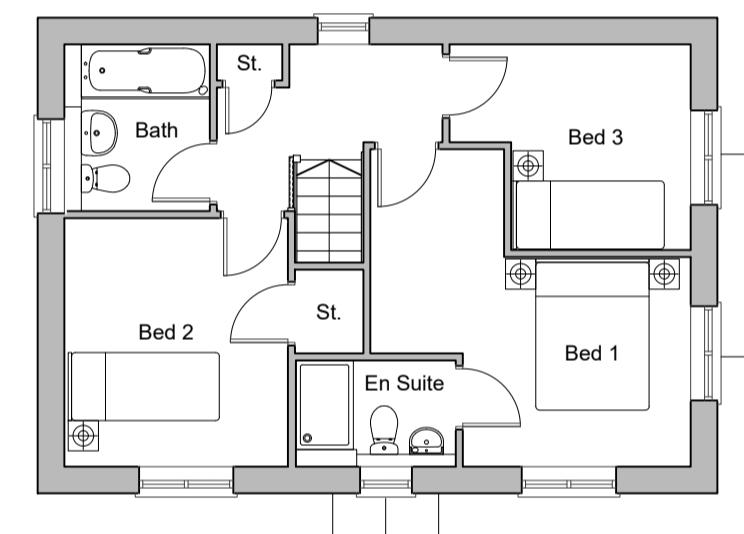


First Floor Plan



Rear Elevation

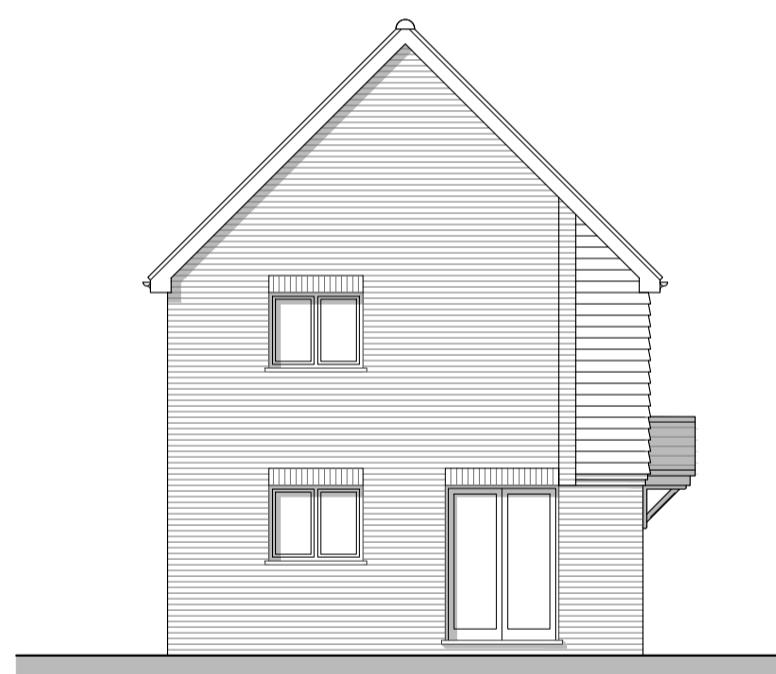

Side Elevation B

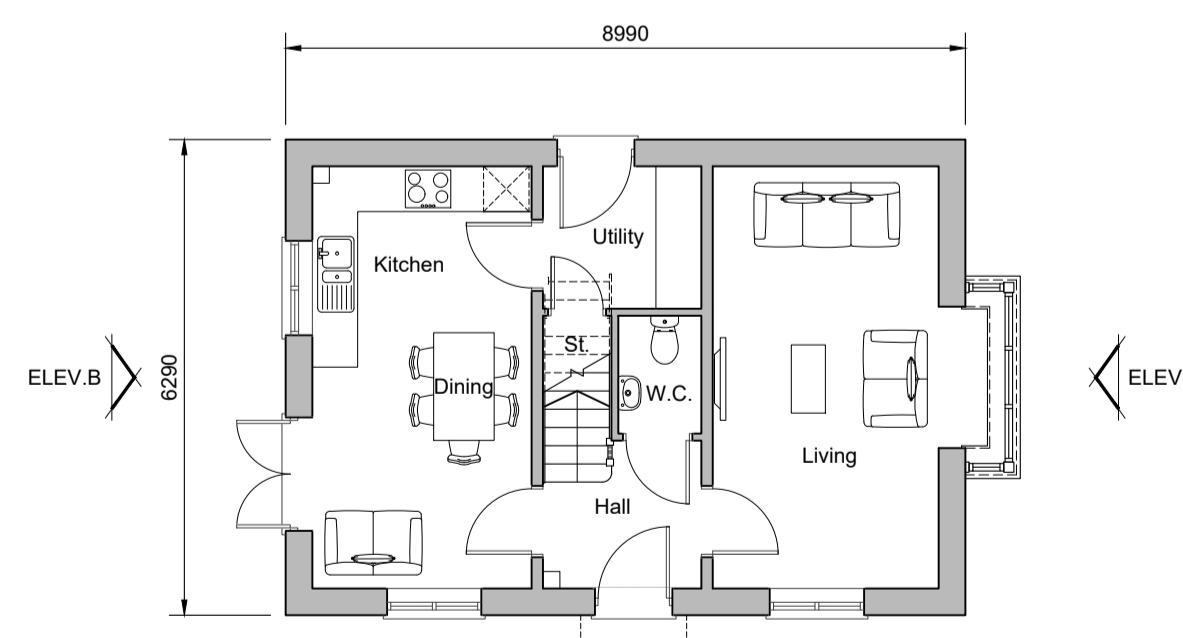

Ground Floor Plan
Plot 31

REV: A	DATE: 06/08/25	REVISIONS: Client comment revisions.	BY: AM	REV:	DATE:	REVISIONS:	BY:	REV:	DATE:	REVISIONS:	BY:	STATUS:	CLIENT: Miller Homes	PROJECT: Barns Green, Horsham	DRAWN: AM DATE: 28/07/25
													SCALE: 1:100 (A1 ORIGINAL)	DRAWING: Braxton - Residential Street Plot 31	
														P123	