

**GENERAL NOTES**



Dimensions to be checked on site before construction. All dimensions shall be reported to the architect immediately. Shall be reported to the architect immediately.

Do not scale from these drawings except for planning purposes. Use figured dimensions only.


**ACCOMPANYING DOCUMENTATION**

All details shown on Hejler Davies Architects drawings are to be read in conjunction with the project specification and other consultants drawings and details.

FRONT ELEVATION  
1:50

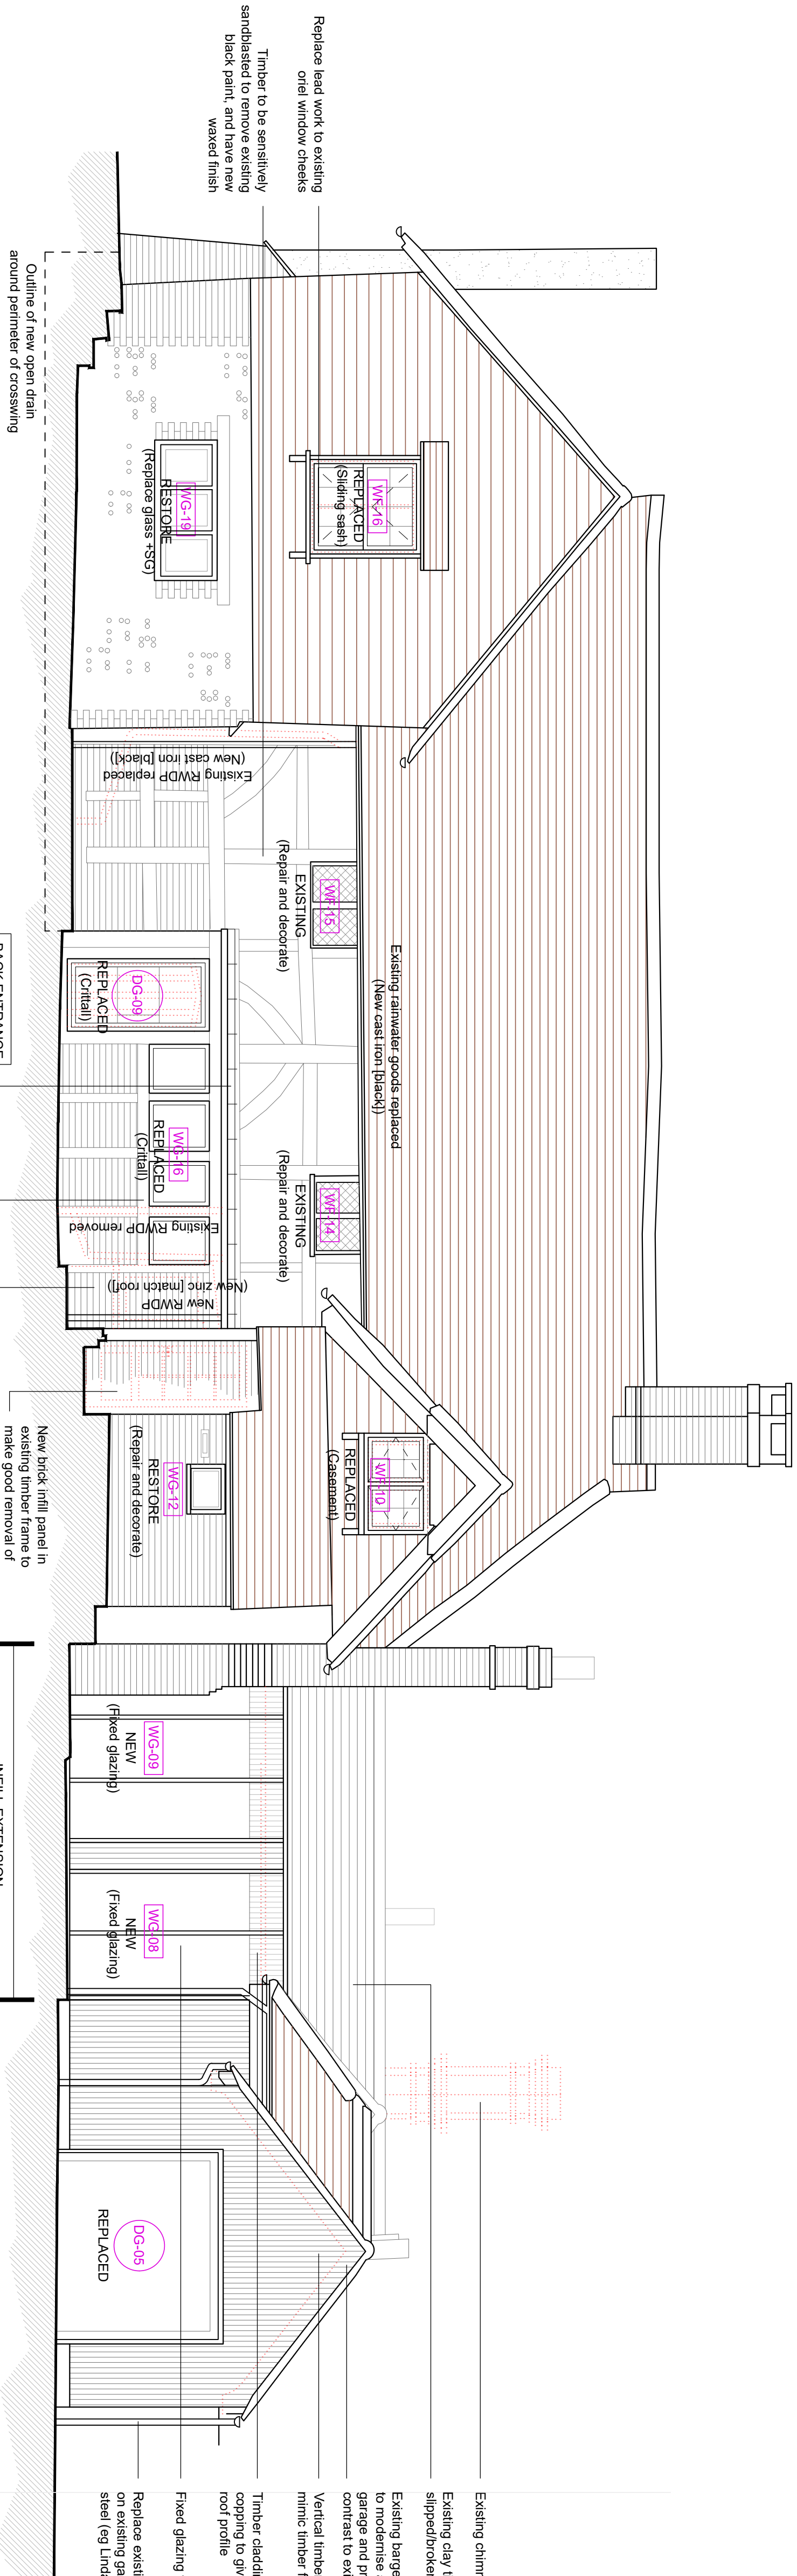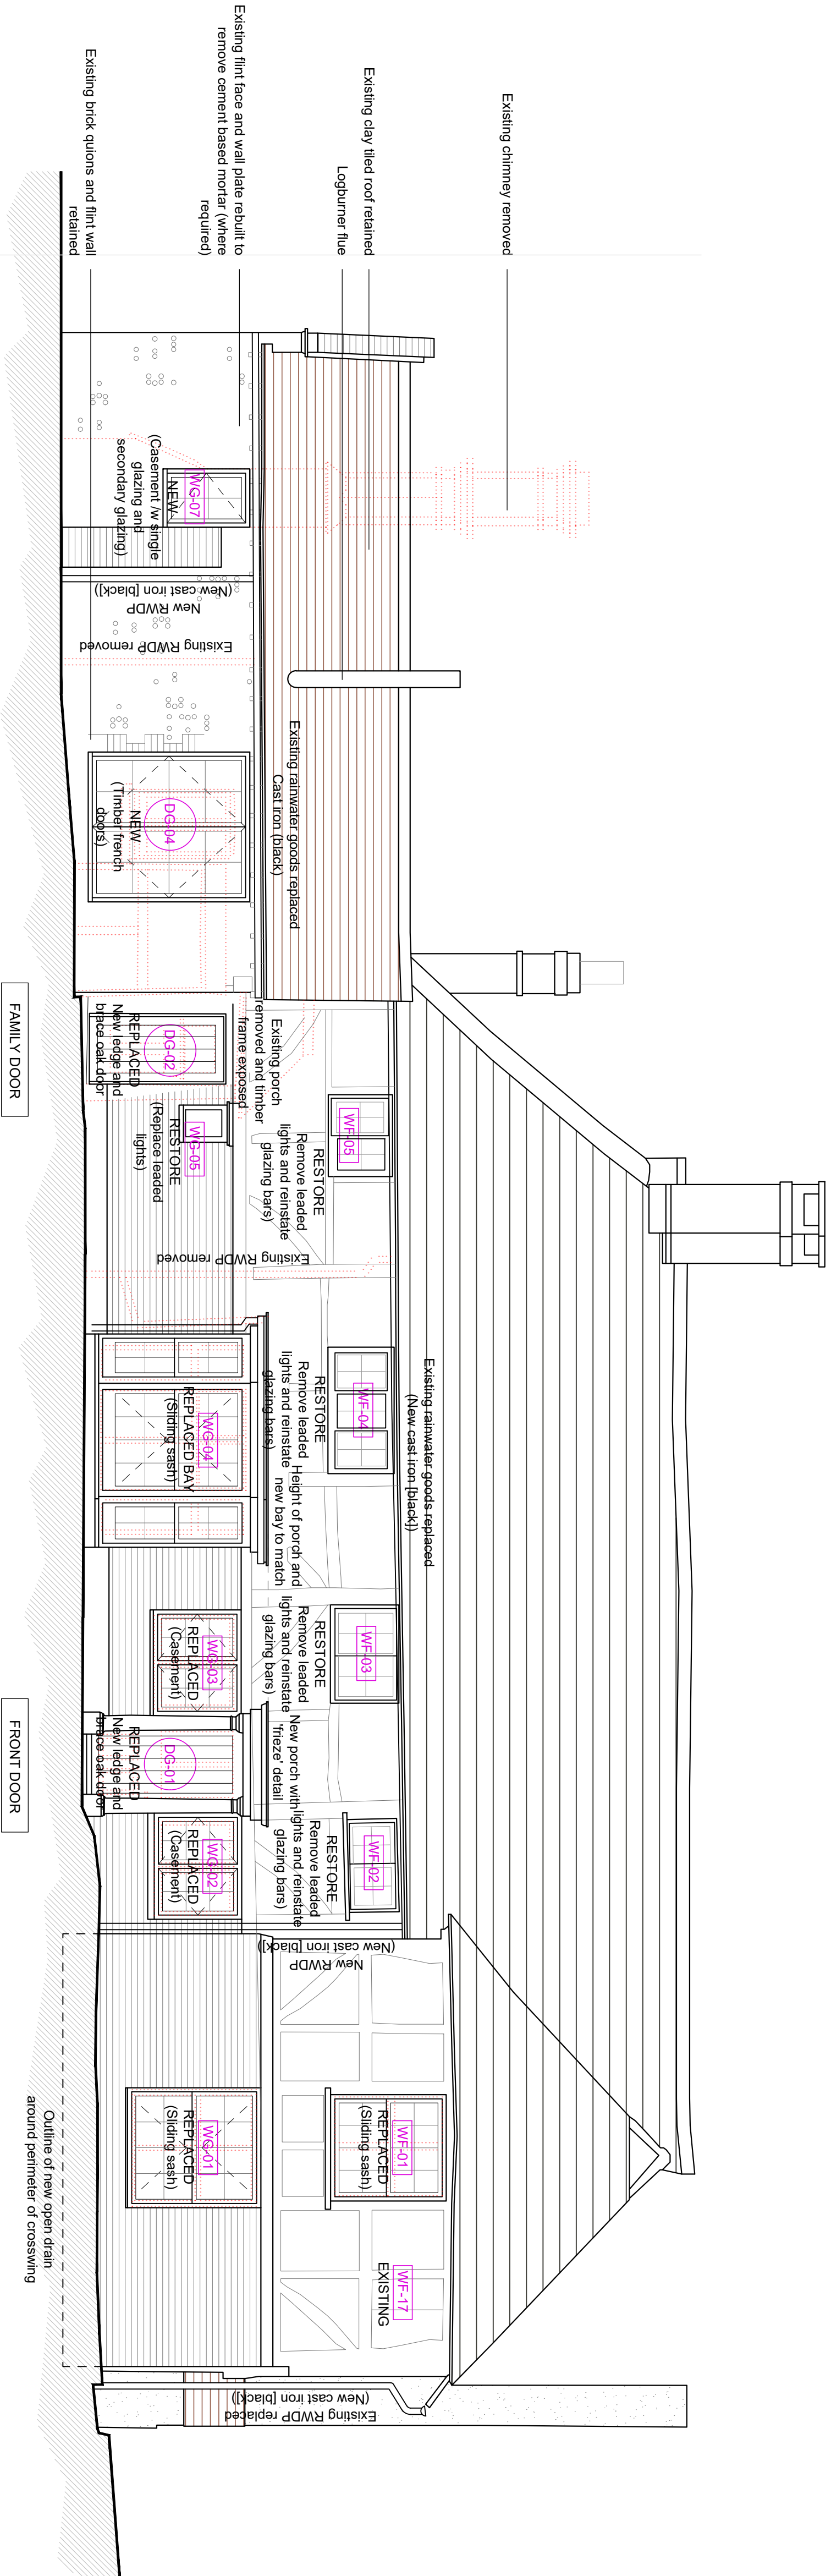

REAR ELEVATION  
1:50

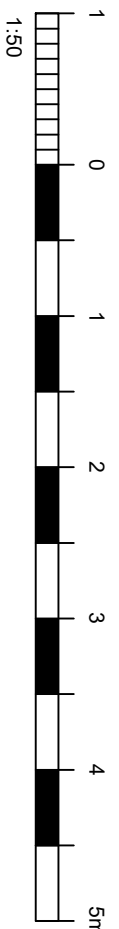

Existing chimney removed

Existing clay tiled roof retained with slipped/broken tiles replaced

Existing bargeboards and soffits removed to modernise appearance of existing garage and provide more sympathetic contrast to existing listed building

Vertical timber cladding with detail to mimic timber fins to new extension.

Timber cladding extended up to the coping to give the impression of a thin roof profile

Fixed glazing with timber fins

Replace existing PVC rainwater goods on existing garage and utility with new steel (eg Unideb, or similar)

**Hejler Davies Architects**

www.hdaarchitects.co.uk  
m.hda@hdaarchitects.co.uk  
01263 370 715  
Unit 1 The Old Flour Mill, Queen St  
Emsworth, PO10 7BT

**PROJECT**

Jarvis  
Jarvis Lane, Steyning BN44 3GL

**DRAWING**

Front & Rear Elevation

**SCALE**

As noted @A1

**DATE**

Dec-25

**DRAWING NO.**

25058 - 08

**DRAWN**

TW

**REV**

1