

WICKHURST GREEN, BROADBRIDGE HEATH
PROPOSED HOUSETYPE ELEVATIONS - HT "354" VARIANT "V2"

LOT NUMBERS: AS DRAWN -
HANDED - 50

MATERIALS: WALLS - BRICK - TIMBER
WALLS (TREATMENT)


RENDERED
OBSCURE WINDOWS - UPVC - BATHROOMS & BUSTIES
EXTERNAL DOORS - UPVC
OBSCURE DOORS - UPVC

ROOF - TILE
GUTTERING & DOWNPipes - UPVC
FASCIA & SOFFITS - UPVC


WINDOW OMISSION: PLOTS: -
AREA OF UNIT (GA): 108.9sqm 117.9sqm

B. REGS PART M: M4(2)


MISS COMPLIANT: YES
CHARACTER AREA: WESTERN GATEWAY

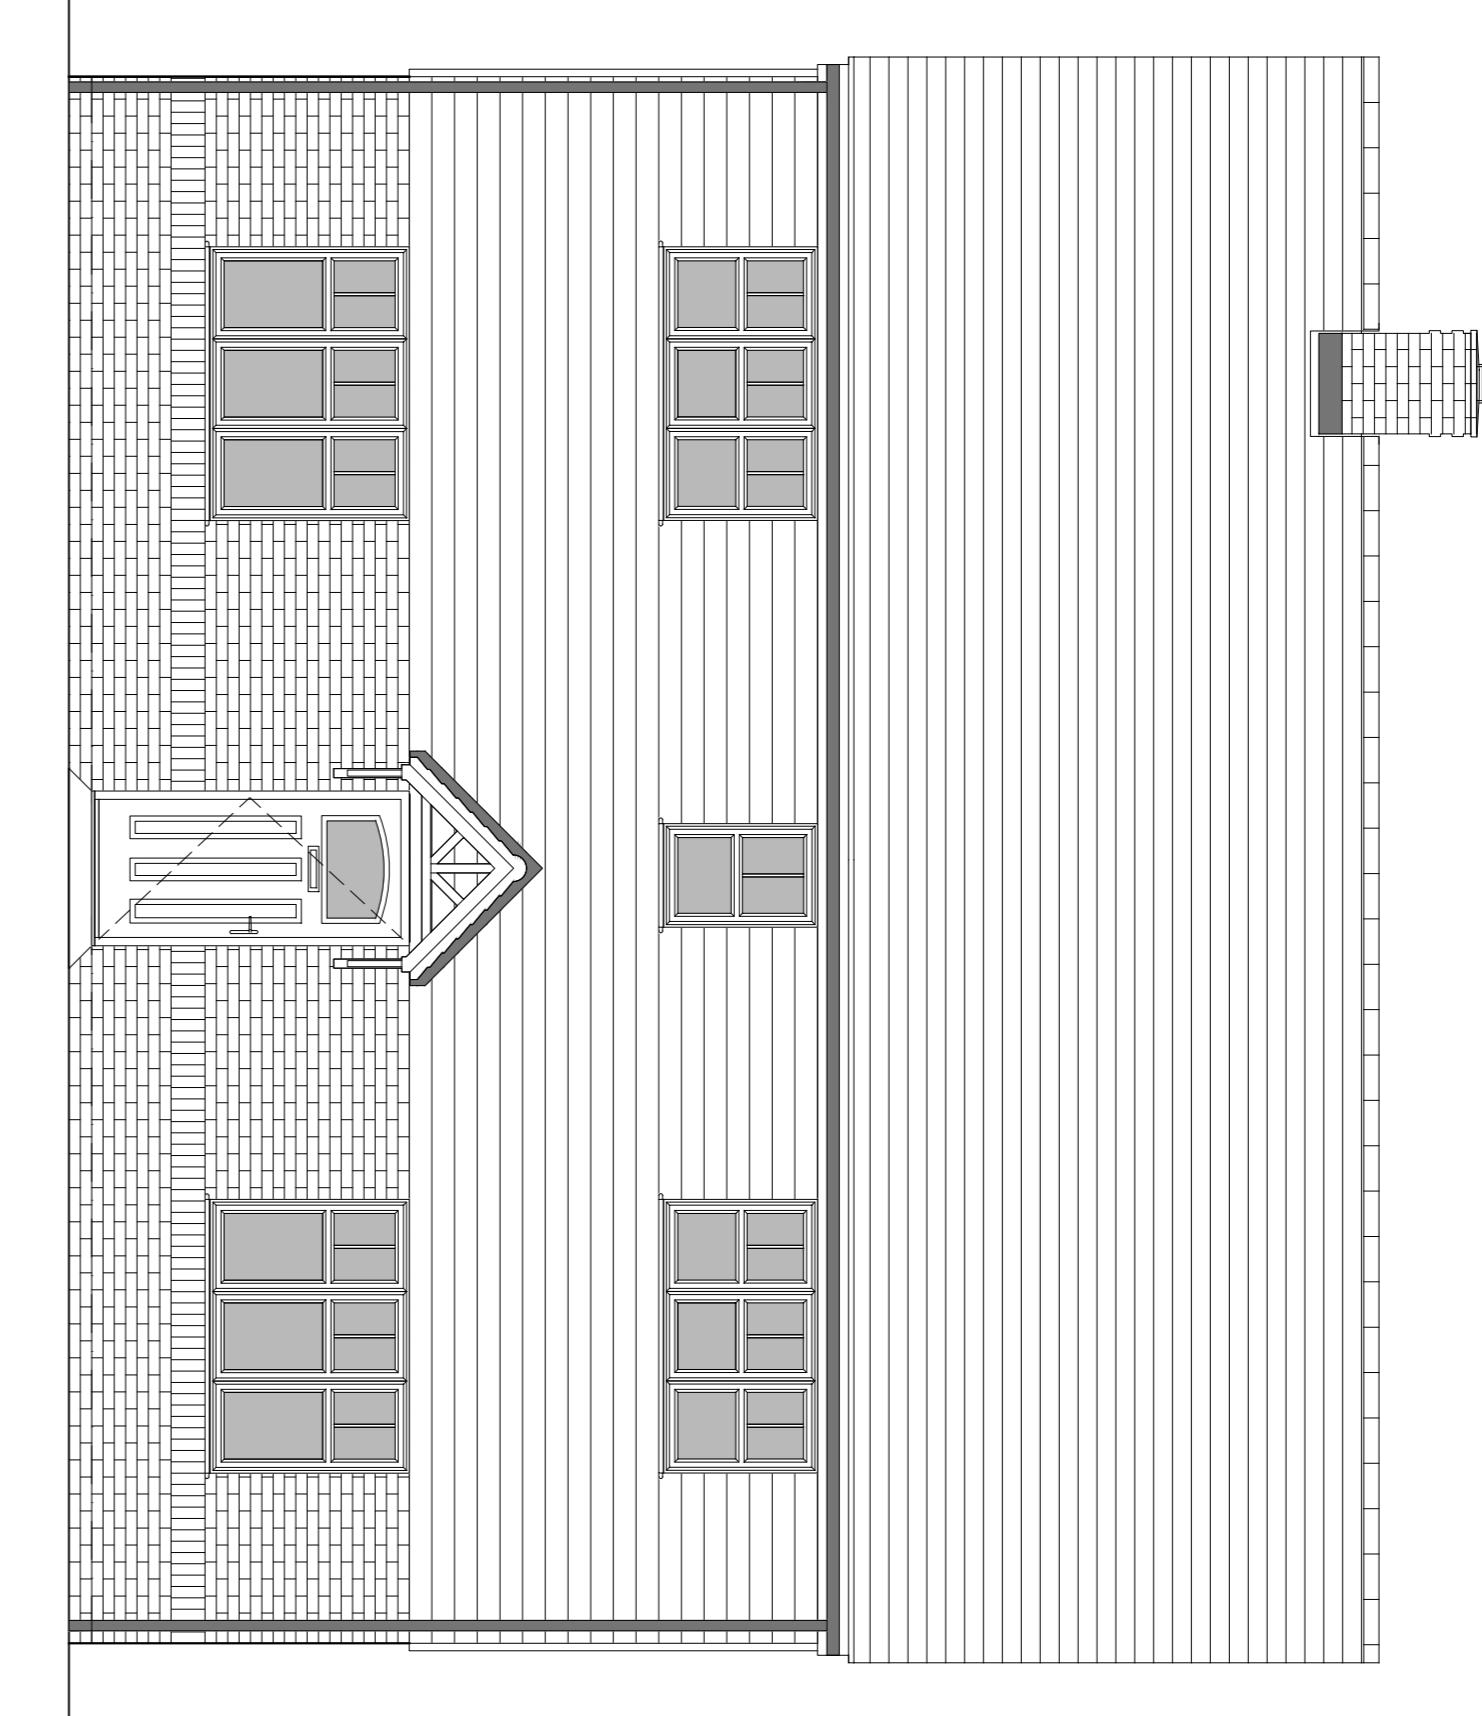


FRONT ELEVATION

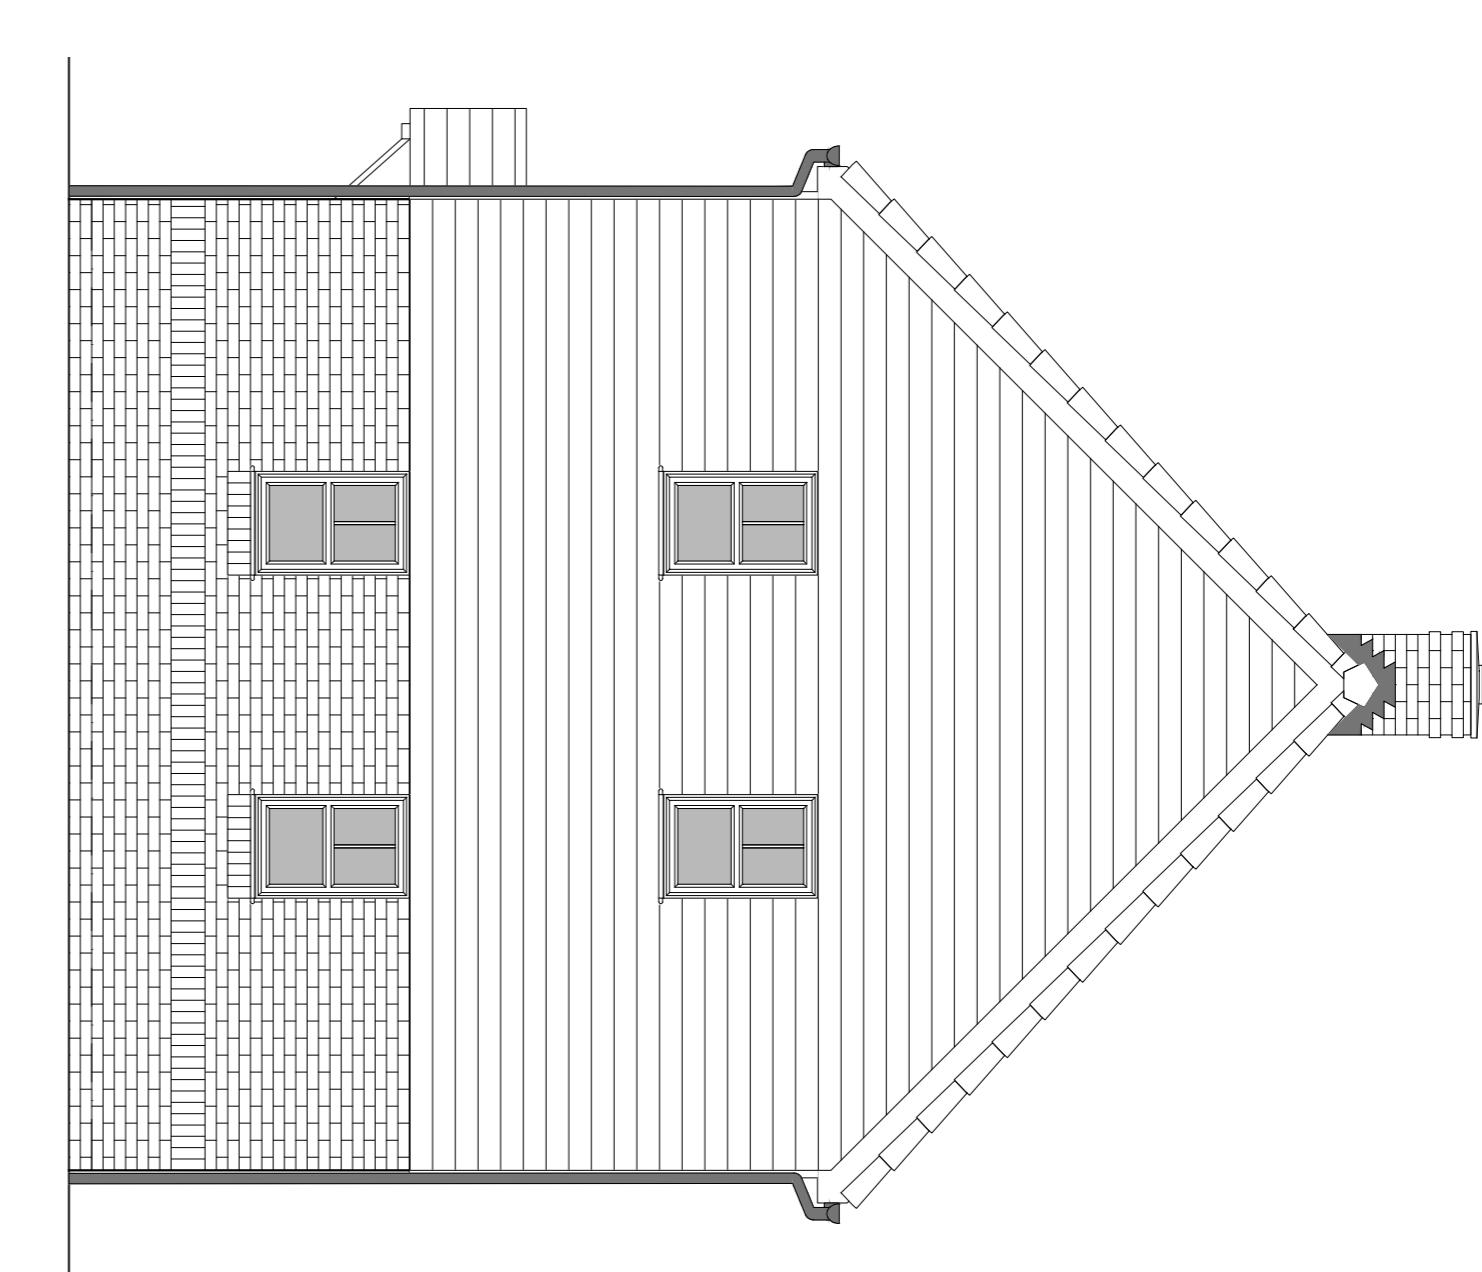

SIDE ELEVATION 1

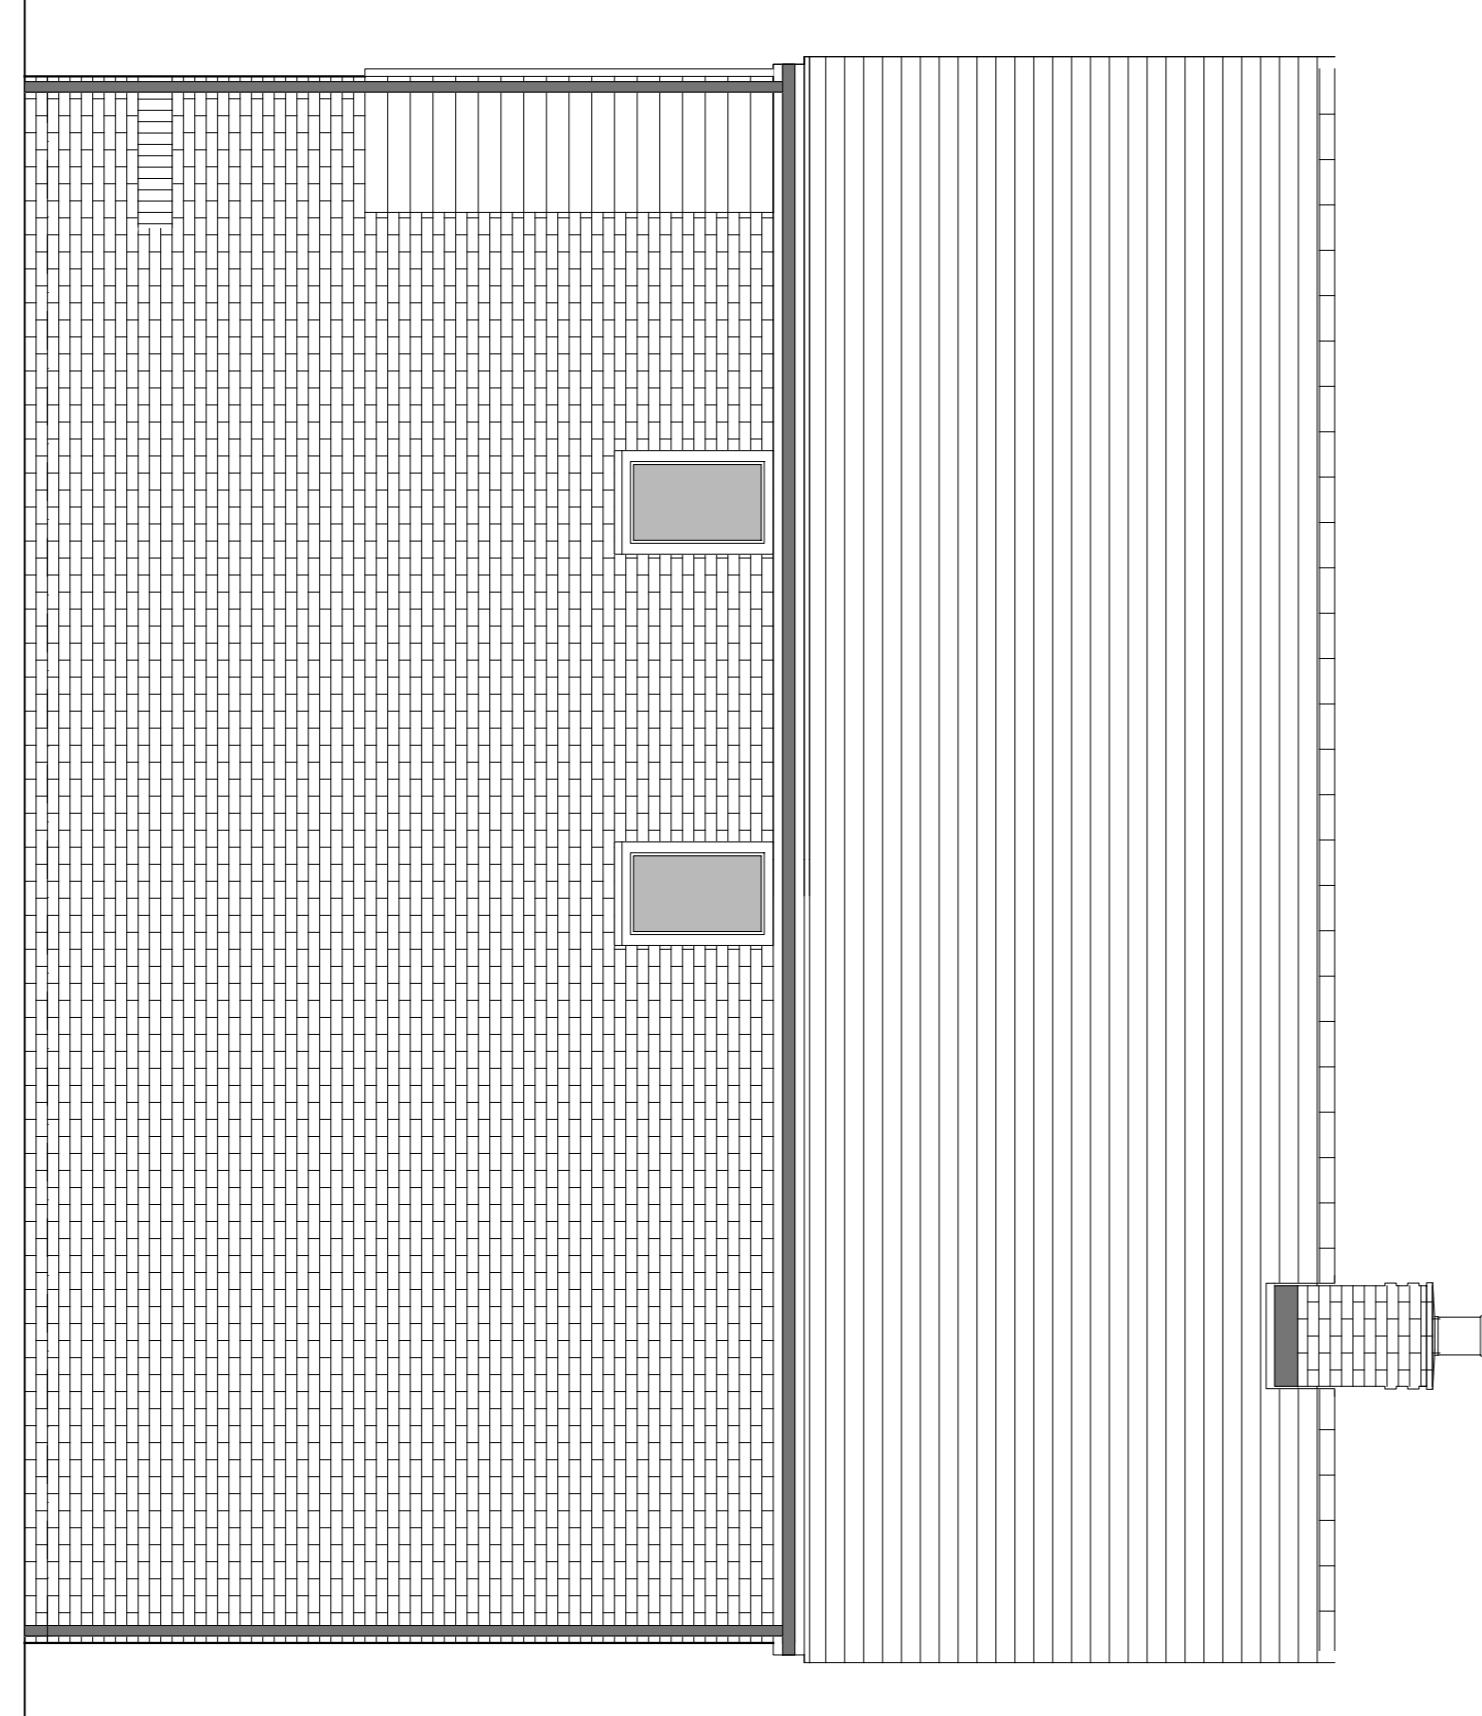

REAR ELEVATION

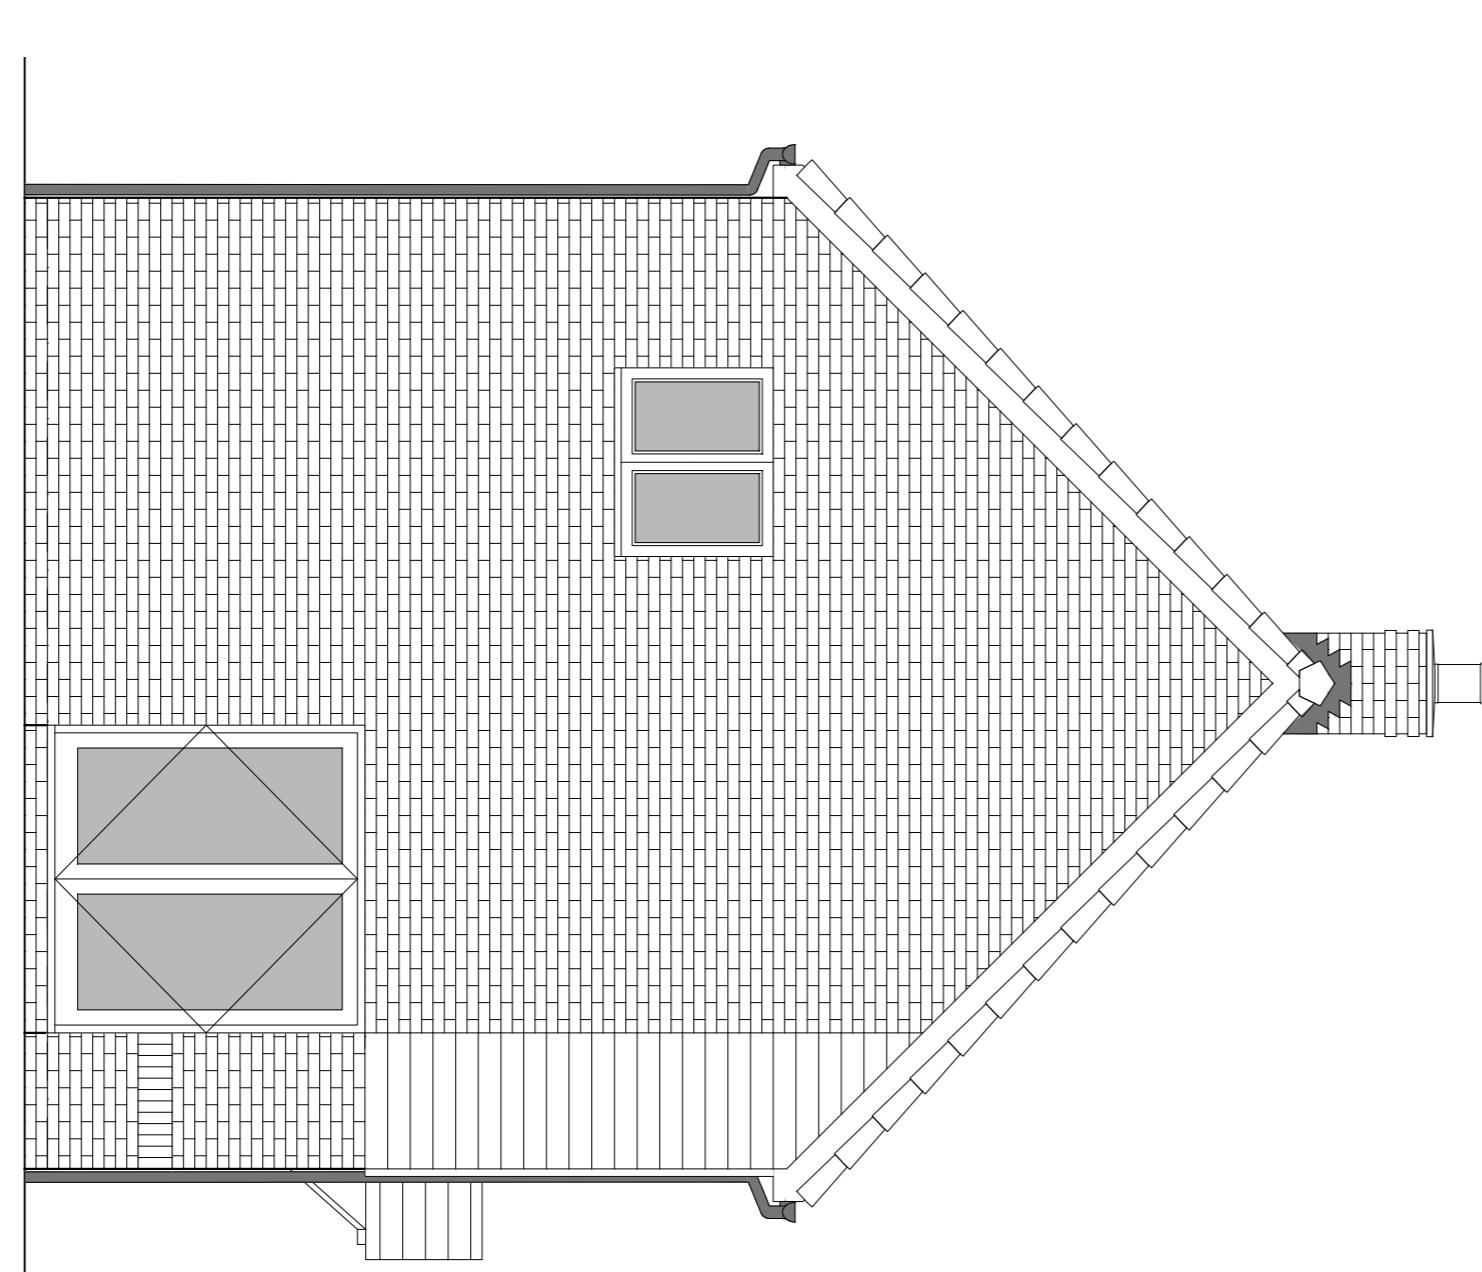

SIDE ELEVATION 2

A	09/09/25	Planning Issue	JM
Rev	Date	Amendment	Initials

Project: WICKHURST GREEN, BROADBRIDGE HEATH
Client: VISTRY (MAJOR PROJECTS)
Drawing: PROPOSED HOUSETYPE ELEVATIONS
HT - "354" VARIANT "V2"
Drawing no: 24.1945.4303
Rev: A
Scale@A1: 1:50 Date: APR 25 Drawn: JC Checked: CH
Finc Architects Ltd 61-63 New London Road | Chelmsford | Essex | CM2 0ND
T: 01206 252099 E: www.fincarchitects.com
W: www.fincarchitects.com
E: contact@fincarchitects.com

PLANNING ISSUE

0 0.5 1 2 3 4 5m
SCALE 1:50

Disclaimer:
© Finc Architects Ltd holds the copyright to all the documents contained within this drawing. For the purpose it was originally supplied to the client, it is not to be copied or reproduced without the client's prior written permission.
All dimensions and measurements shown on this drawing are to be checked on site.
Do not scale from this drawing. This drawing is to be printed in colour.