




WICKHURST GREEN, BROADBRIDGE HEATH
PROPOSED HOUSETYPE ELEVATIONS - HT "354" VARIANT "V4"

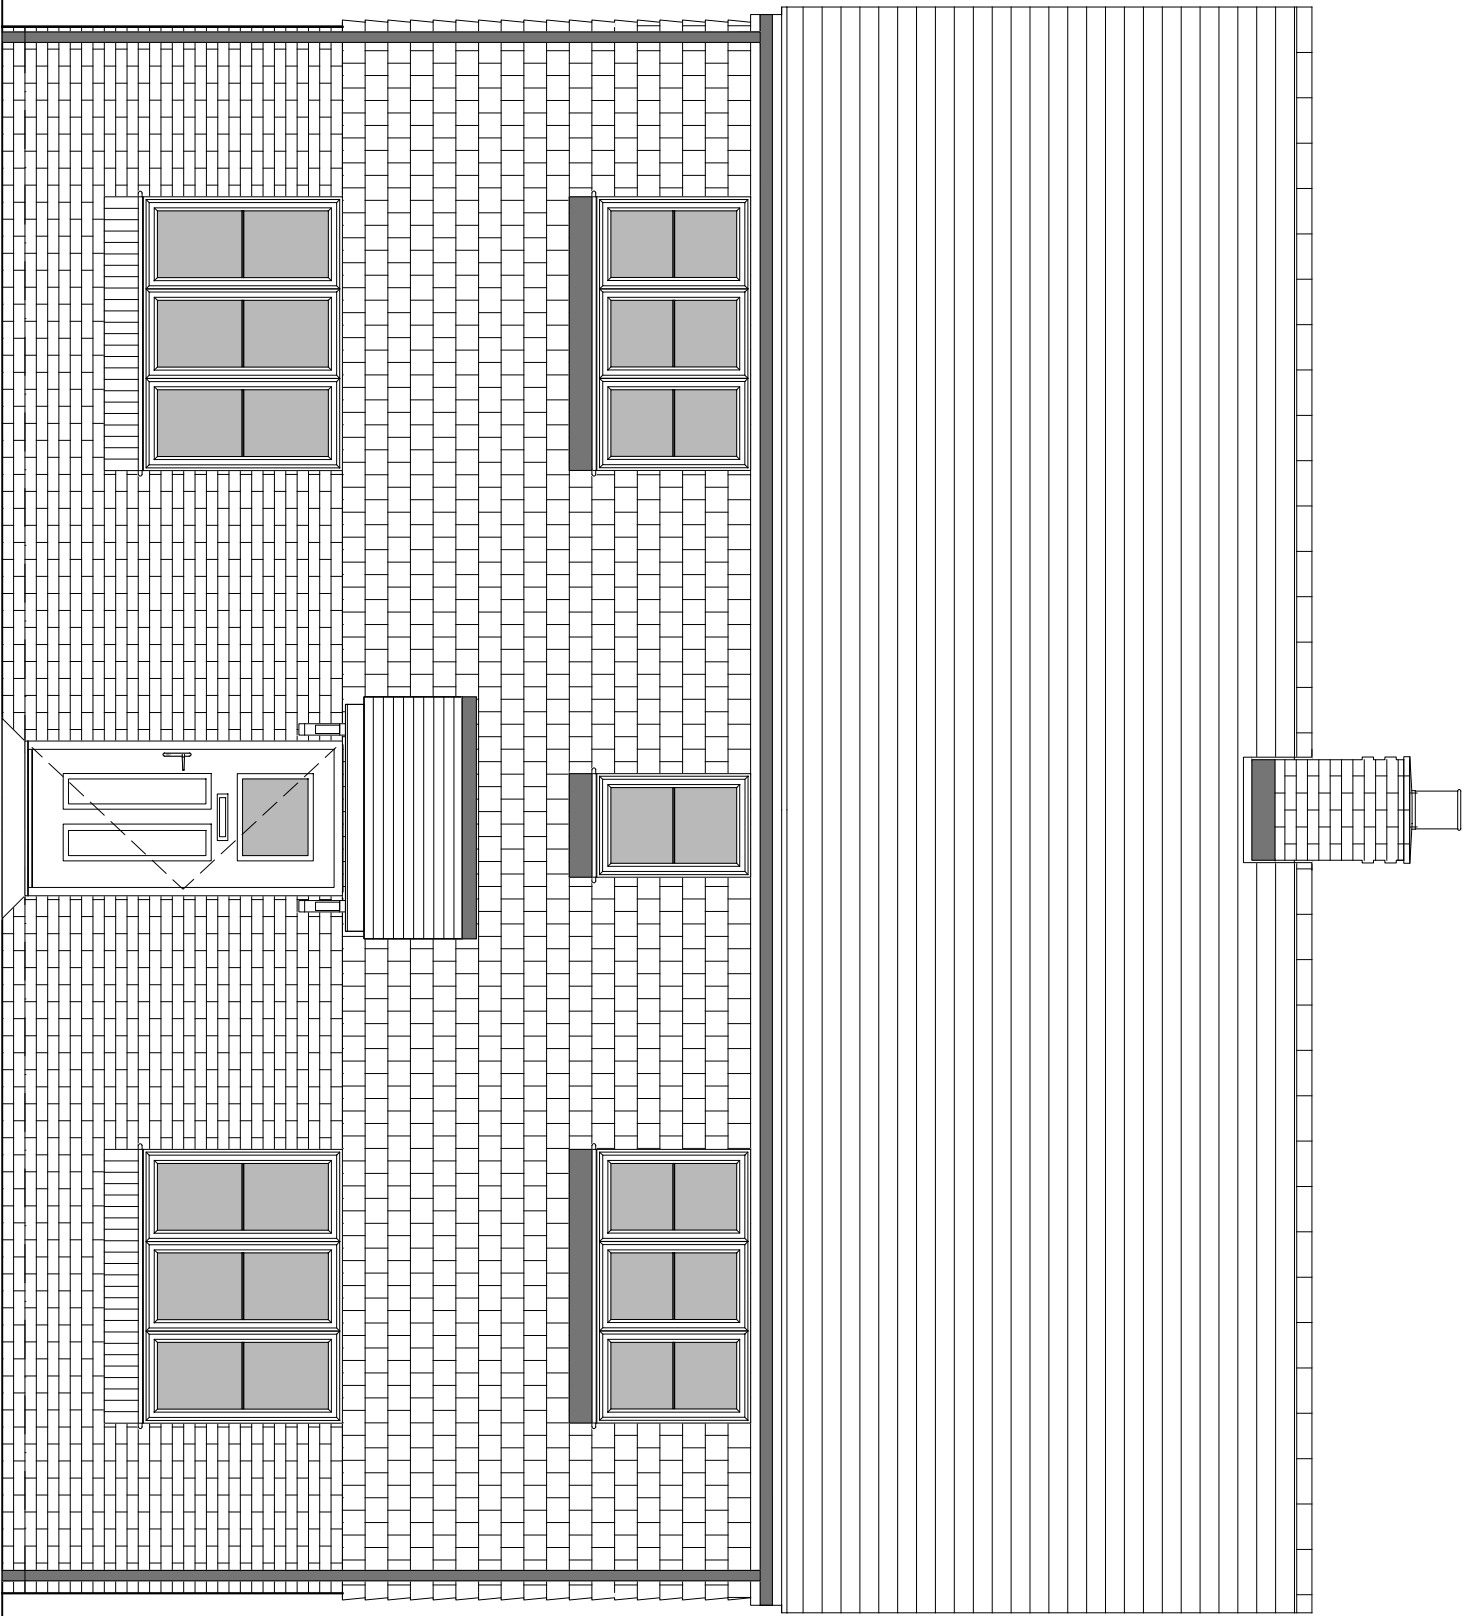


FRONT ELEVATION

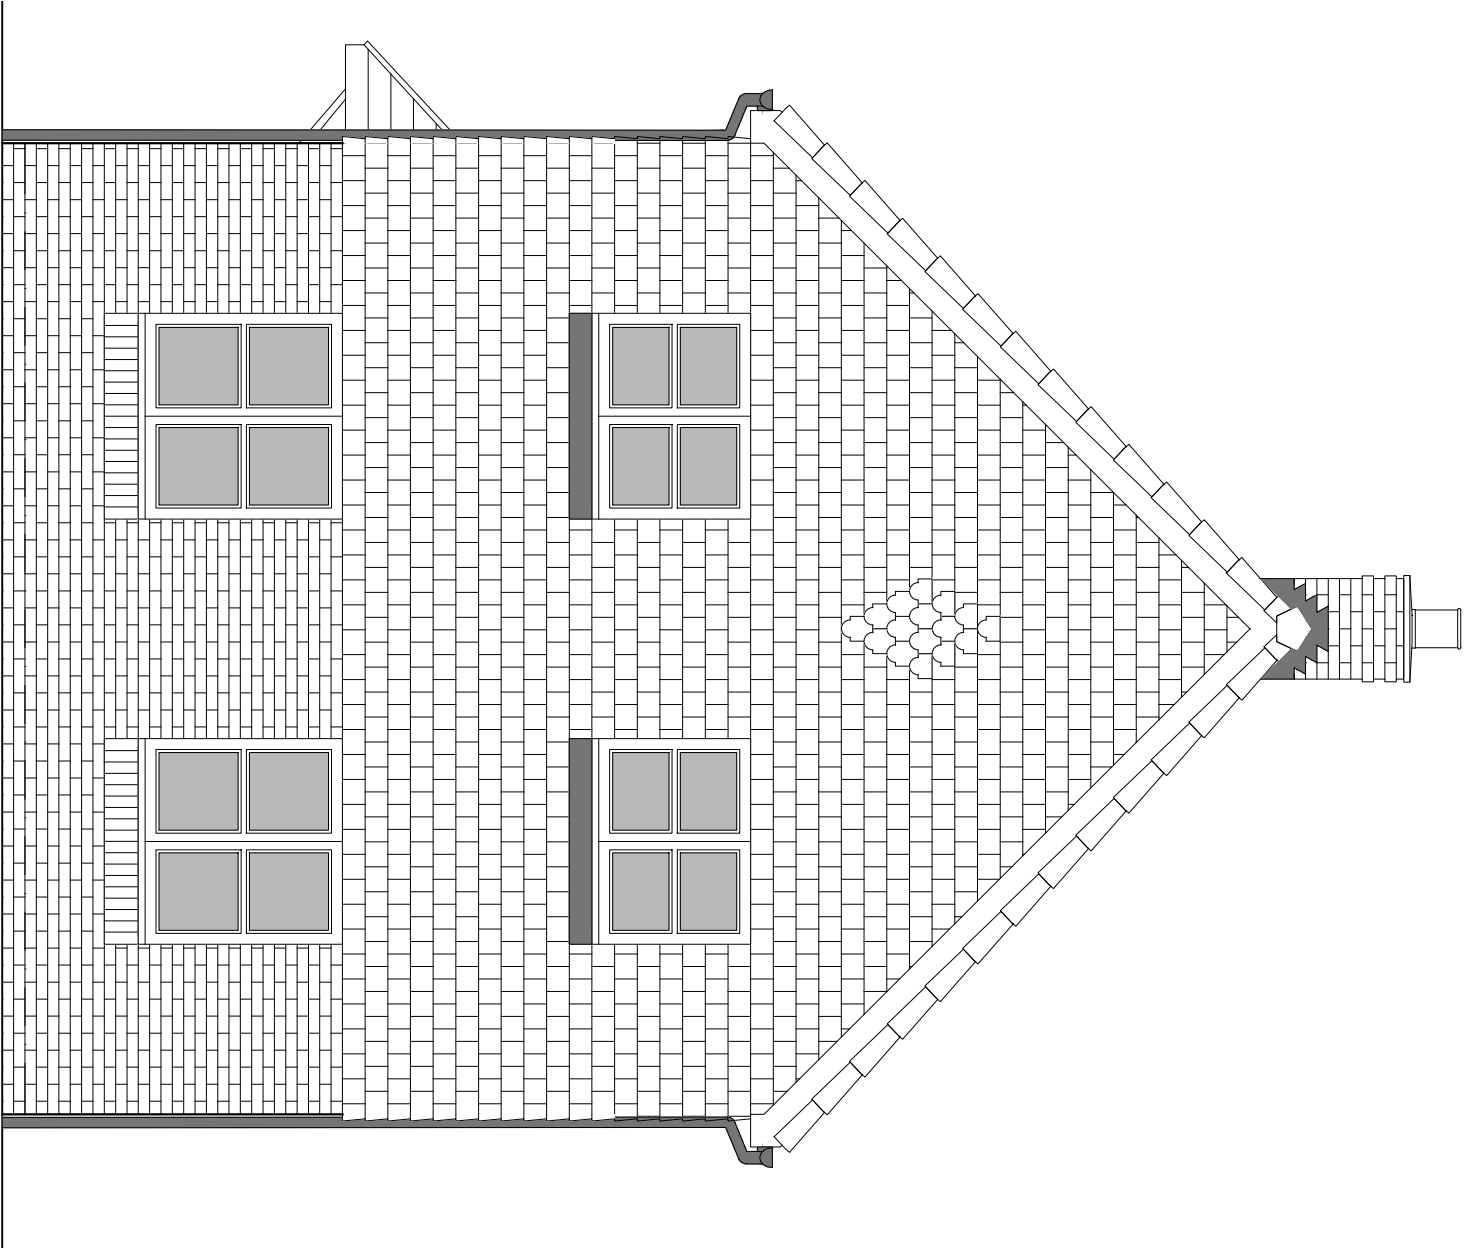

SIDE ELEVATION 1

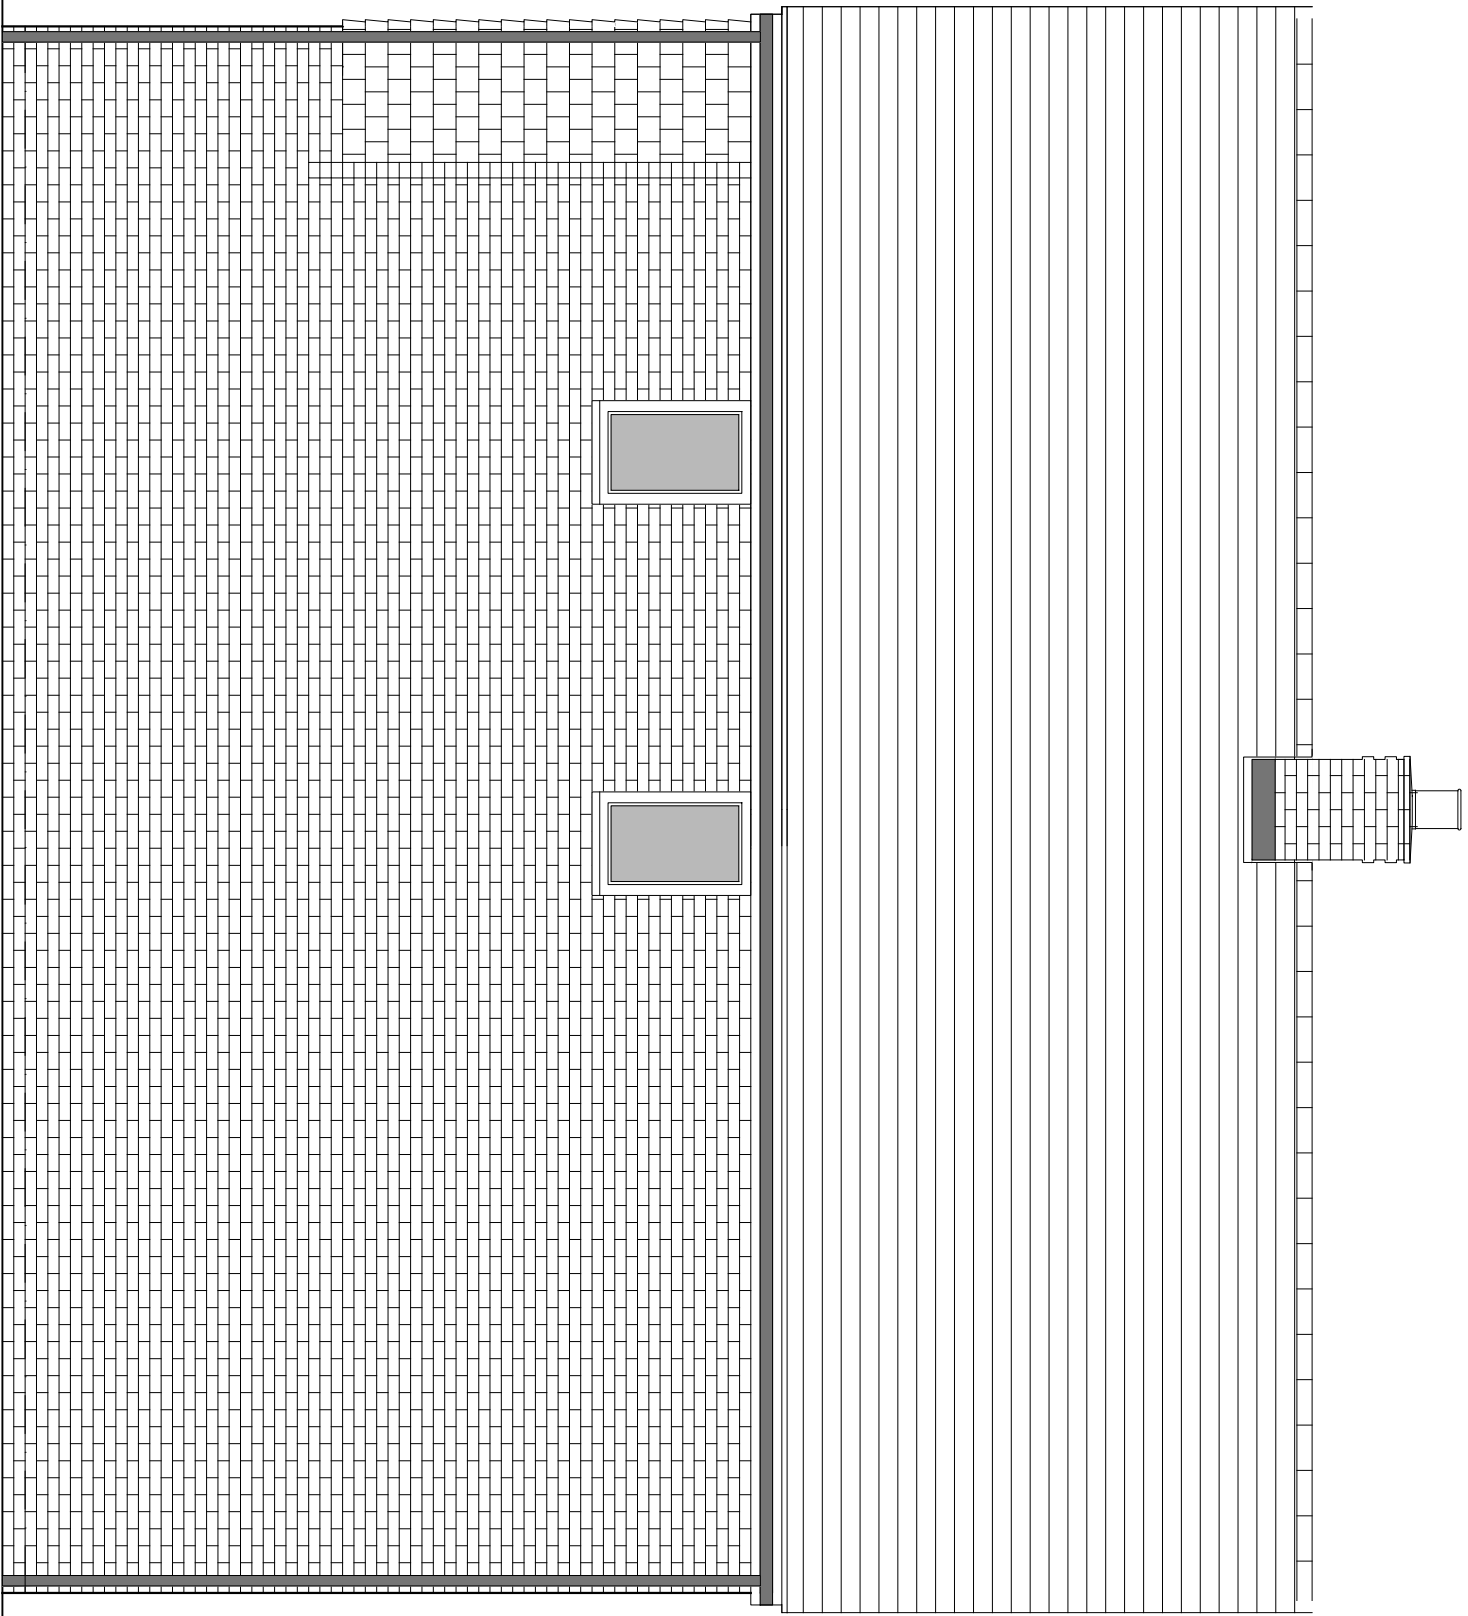

REAR ELEVATION

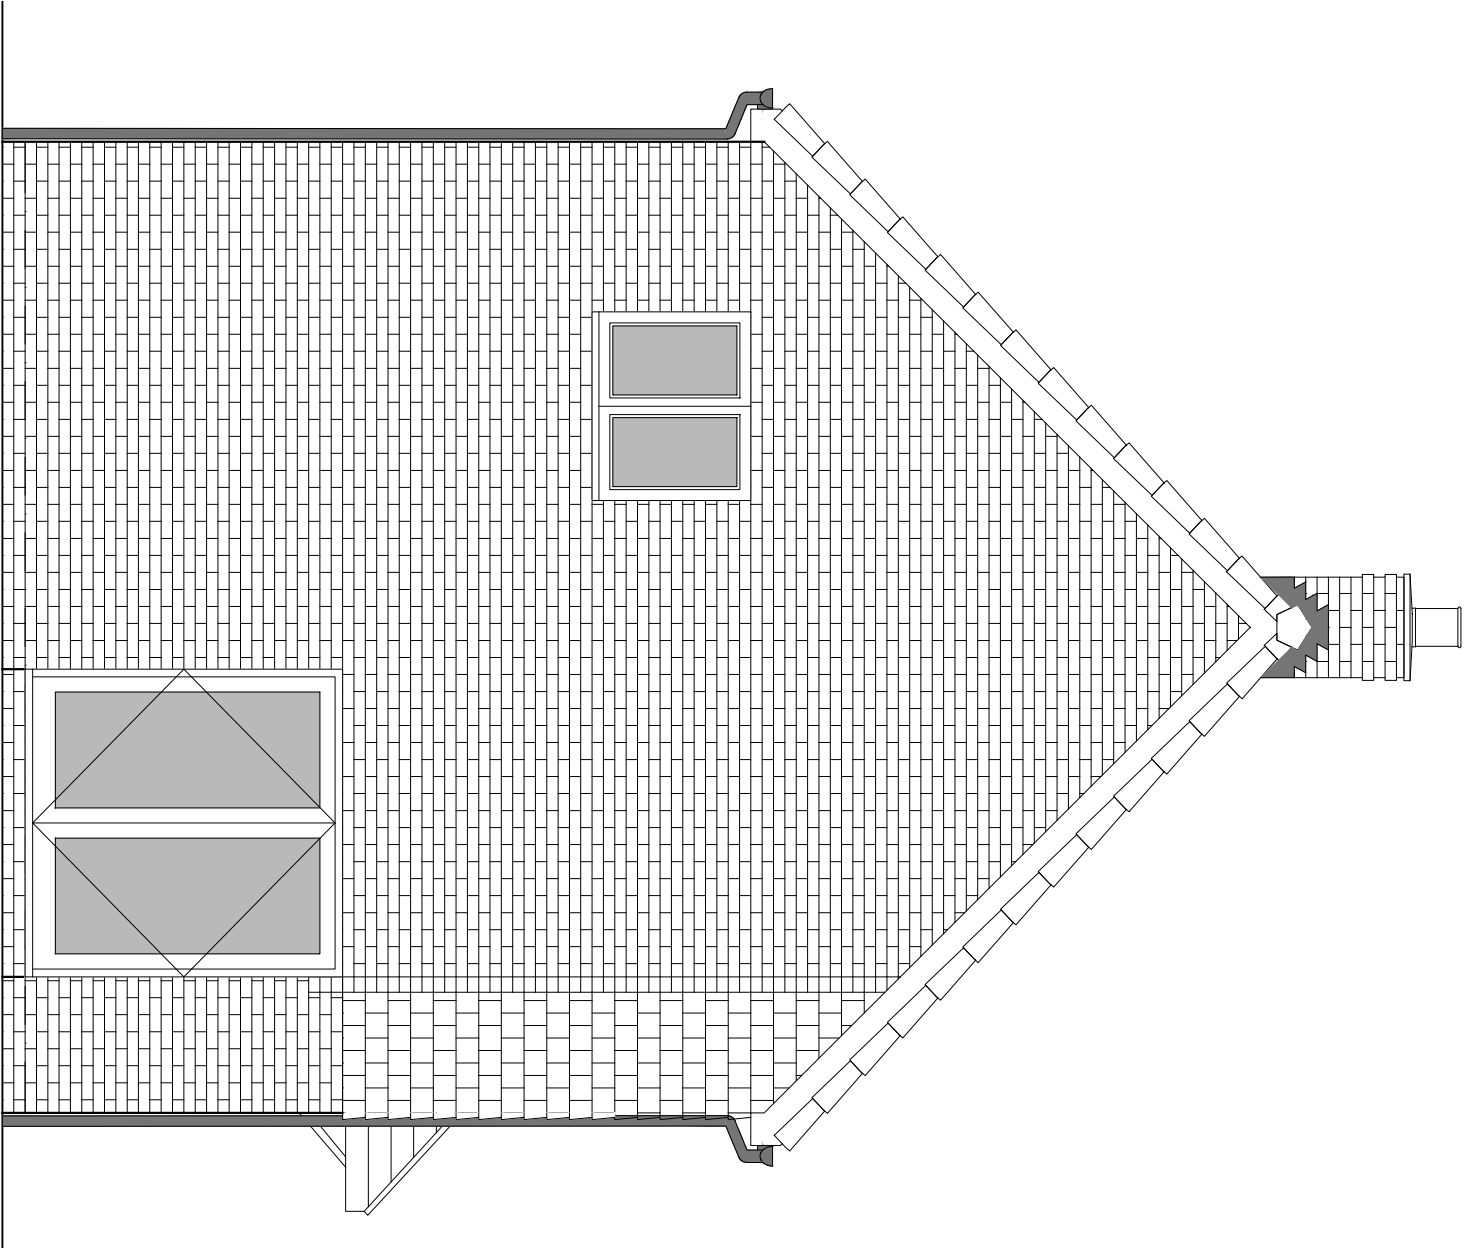

SIDE ELEVATION 2

HOUSETYPE VARIATIONS

PLOT NUMBERS:	AS DRAWN	- 69
	HANGED	- 68
MATERIALS:	WALLS	- BRICK
	WALLS TREATMENT	- TILE
	ROOF TREATMENT	- UPVC
	ROOF TREATMENT	- UPVC
	EXTERNAL DOORS	- UPVC
	INTERNAL DOORS	- UPVC
	ROOF	- TILE
	GUTTERING & DOWNPIPES	- UPVC
	FASCIA & SOFFITS	- UPVC
WINDOW OMISSION:	PLOTS	-
AREA OF UNIT (GJA):	108 sqm	1172sqft
B. REGS PART M:	M4(2)	
MDS COMPLIANT:	YES	
CHARACTER AREA:	EASTERN FIELD	

Rev	A	09.09.25	Planning Issue: Side elevation windows amended.	JM	Initials
Project:	WICKHURST GREEN, BROADBRIDGE HEATH				
Client:	VISTRY (MAJOR PROJECTS)				
Drawing:	PROPOSED HOUSETYPE ELEVATIONS HT - "354" VARIANT "V4"				
Drawing no:	24.1945.4307	Rev:	A		

PLANNING ISSUE



Disclaimer: This drawing is intended to be used as a guide only. It is not a contract document and should not be used for any other purpose. The client is responsible for ensuring that the drawing is used for the intended purpose.



Scale@A1: 1:50 Date: APR 25 Drawn: JC Checked: CH