



WICKHURST GREEN, BROADBRIDGE HEATH


PROPOSED HOUSETYPE PLANS - HT "355" VARIANT "V2"

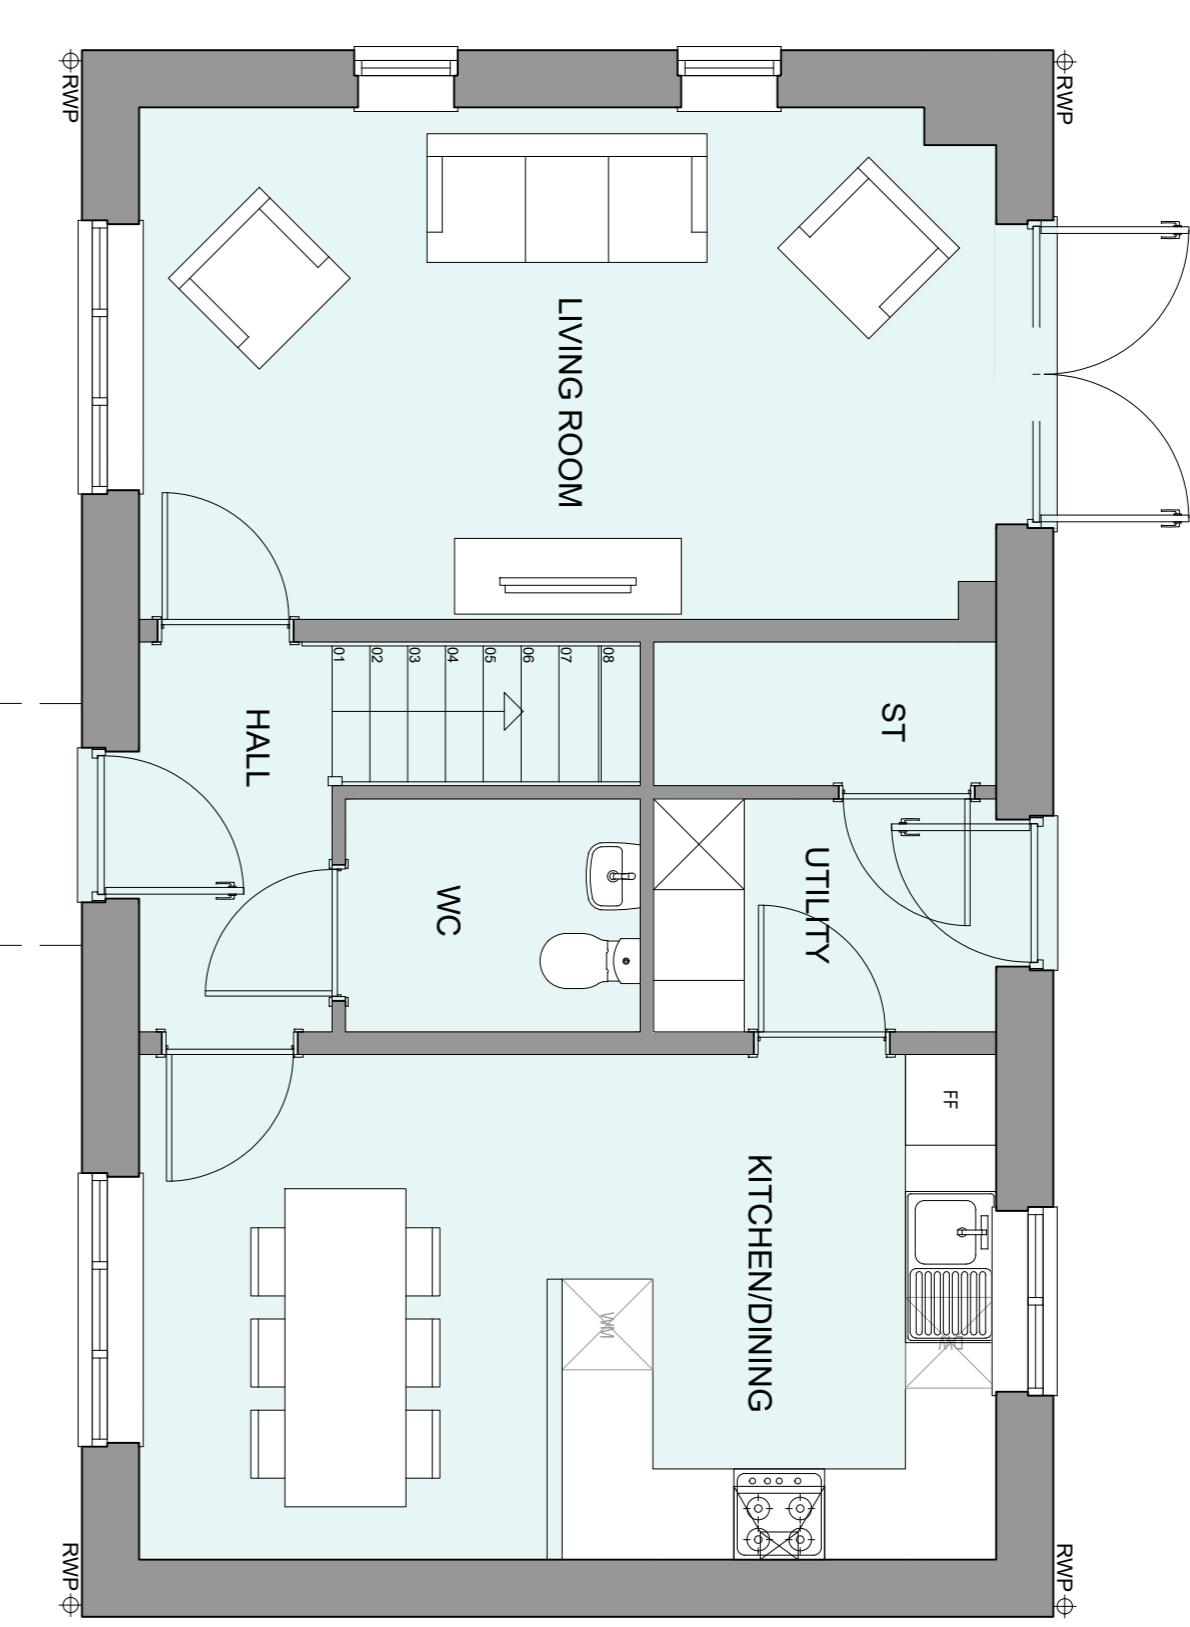

GROUND FLOOR PLAN

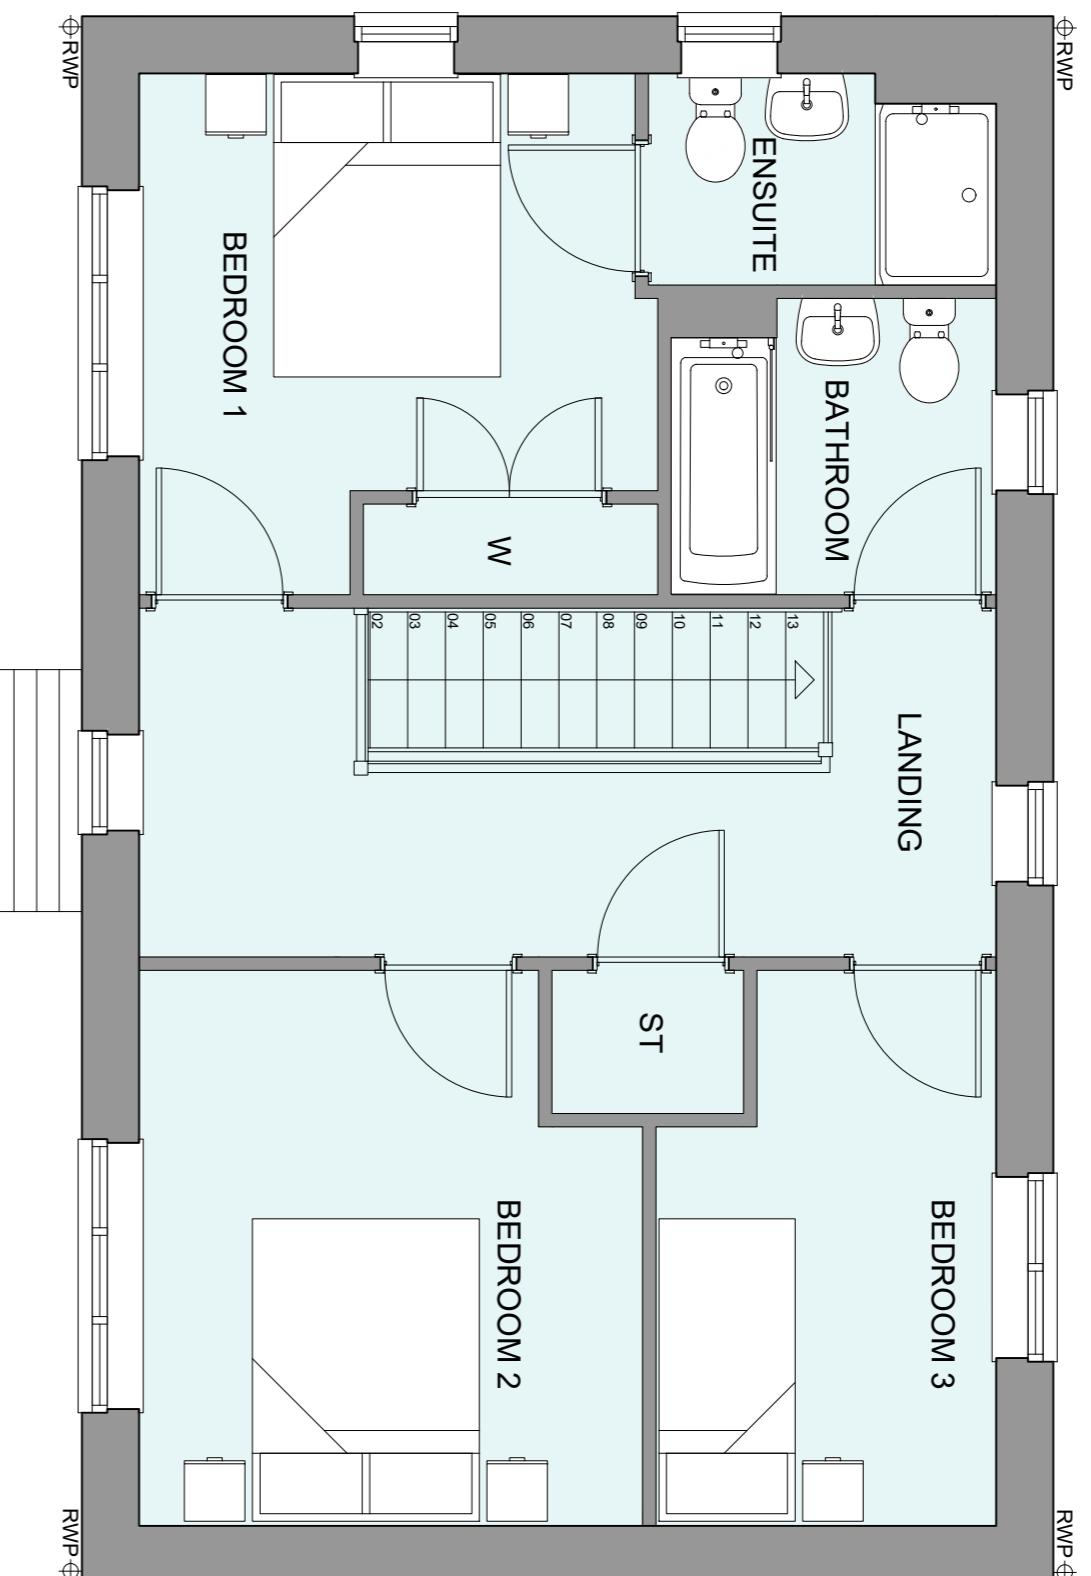

FIRST FLOOR PLAN

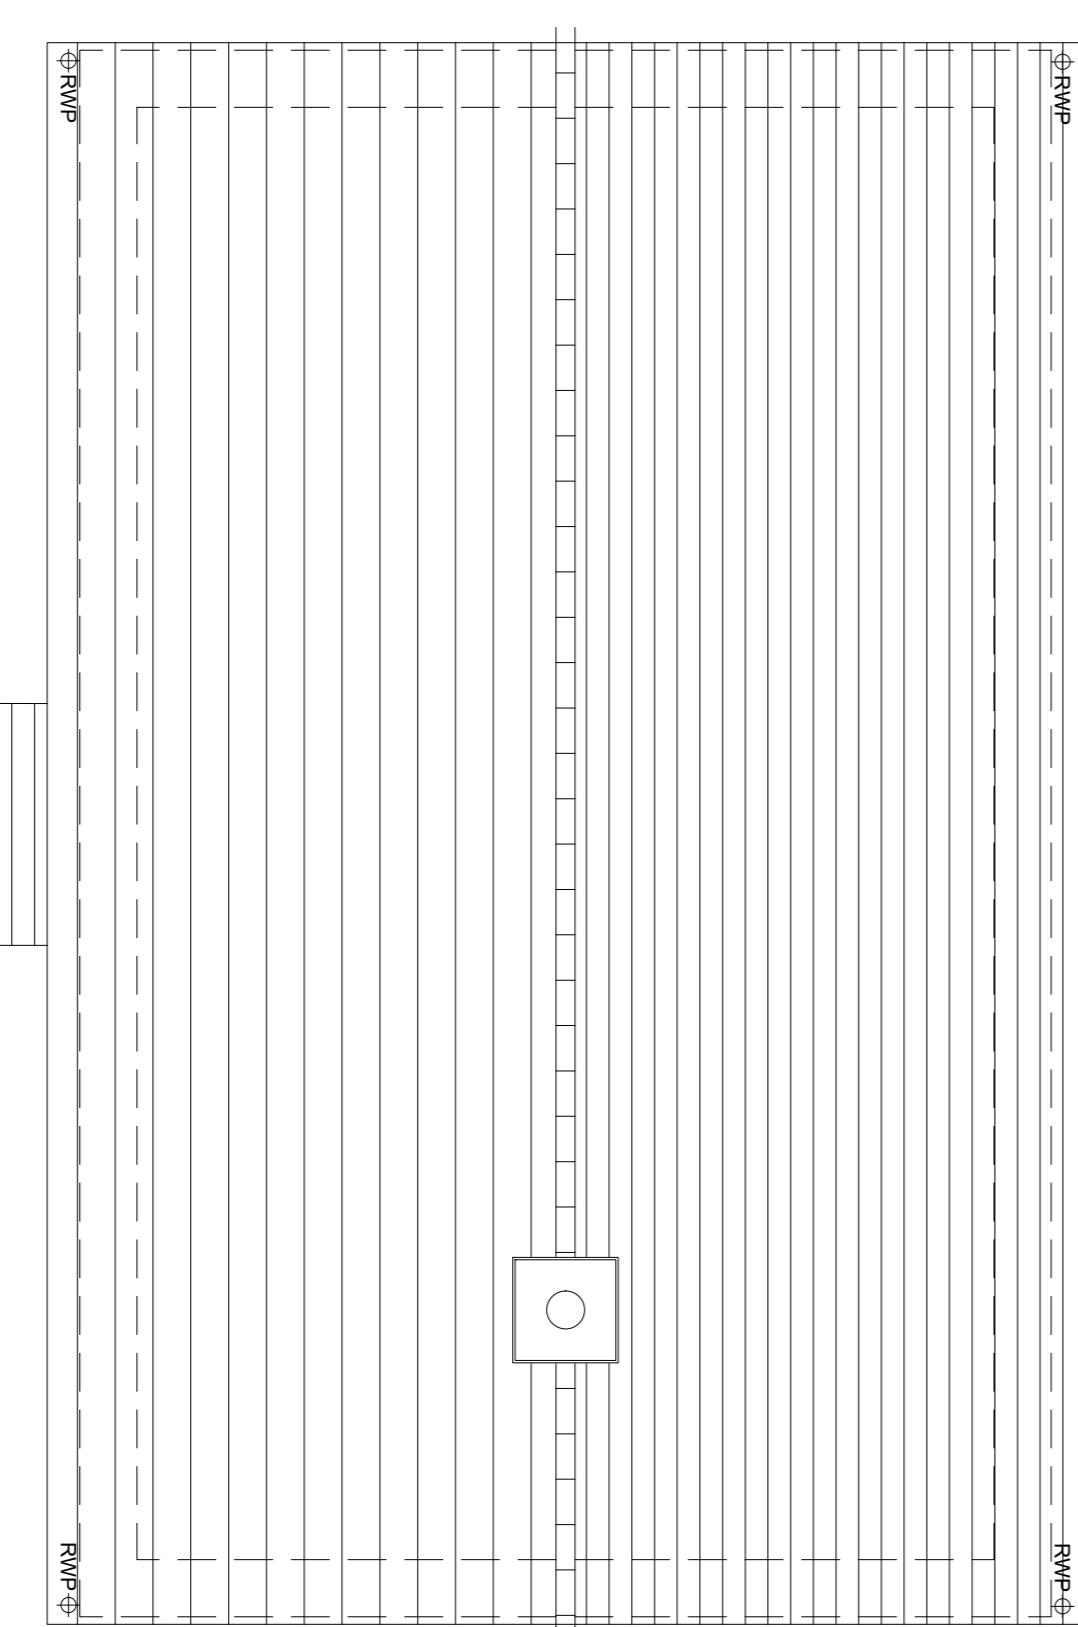

ROOF PLAN

Project:	WICKHURST GREEN, BROADBRIDGE HEATH
Client:	VISTRY (MAJOR PROJECTS)
Drawing:	PROPOSED HOUSETYPE PLANS
	HT - "355" VARIANT "V2"
Drawing no:	24.1945.4352
Rev:	A
Scale@1:	1:50
Date:	APR 25
Drawn:	JC
Checked:	CH

PLANNING ISSUE

0 0.5 1 2 3 4 5m
SCALE: 1:50

HOUSETYPE VARIATIONS	
LOT NUMBERS:	AS DRAWN - 56
RADED:	-
MATERIALS:	WALLS - BRICK WALLS (TREATMENT) - TIMBER
REVESTATION:	OBSCURE WINDOWS - BATHROOMS & BUSTIES EXTERNAL DOORS - UPVC OBSCURE DOORS - UTILITY ROOM
ROOF:	-
GUTTERING & DOWNPPIPES:	- UPVC
FASCIA & SOFFITS:	- UPVC
WINDOW OMISSION:	ROTS -
AREA OF UNIT (GIA):	108.9sqm 117.9sqf
B. REGS PART M:	M4(2)
MISS COMPLIANT:	YES
CHARACTER AREA:	EASTERNFIELD

Disclaimer:
© FMC Architects Limited holds the copyright to all the documents contained within this drawing. All dimensions and measurements are to be checked before copying or using the data. Other than for the purpose for which it was originally supplied, no part of this drawing may be copied or reproduced. All rights reserved.

Do not scale from this drawing. This drawing is to be printed in colour.