




WICKHURST GREEN, BROADBRIDGE HEATH  
PROPOSED HOUSETYPE ELEVATIONS - HT "36" VARIANT "V1"

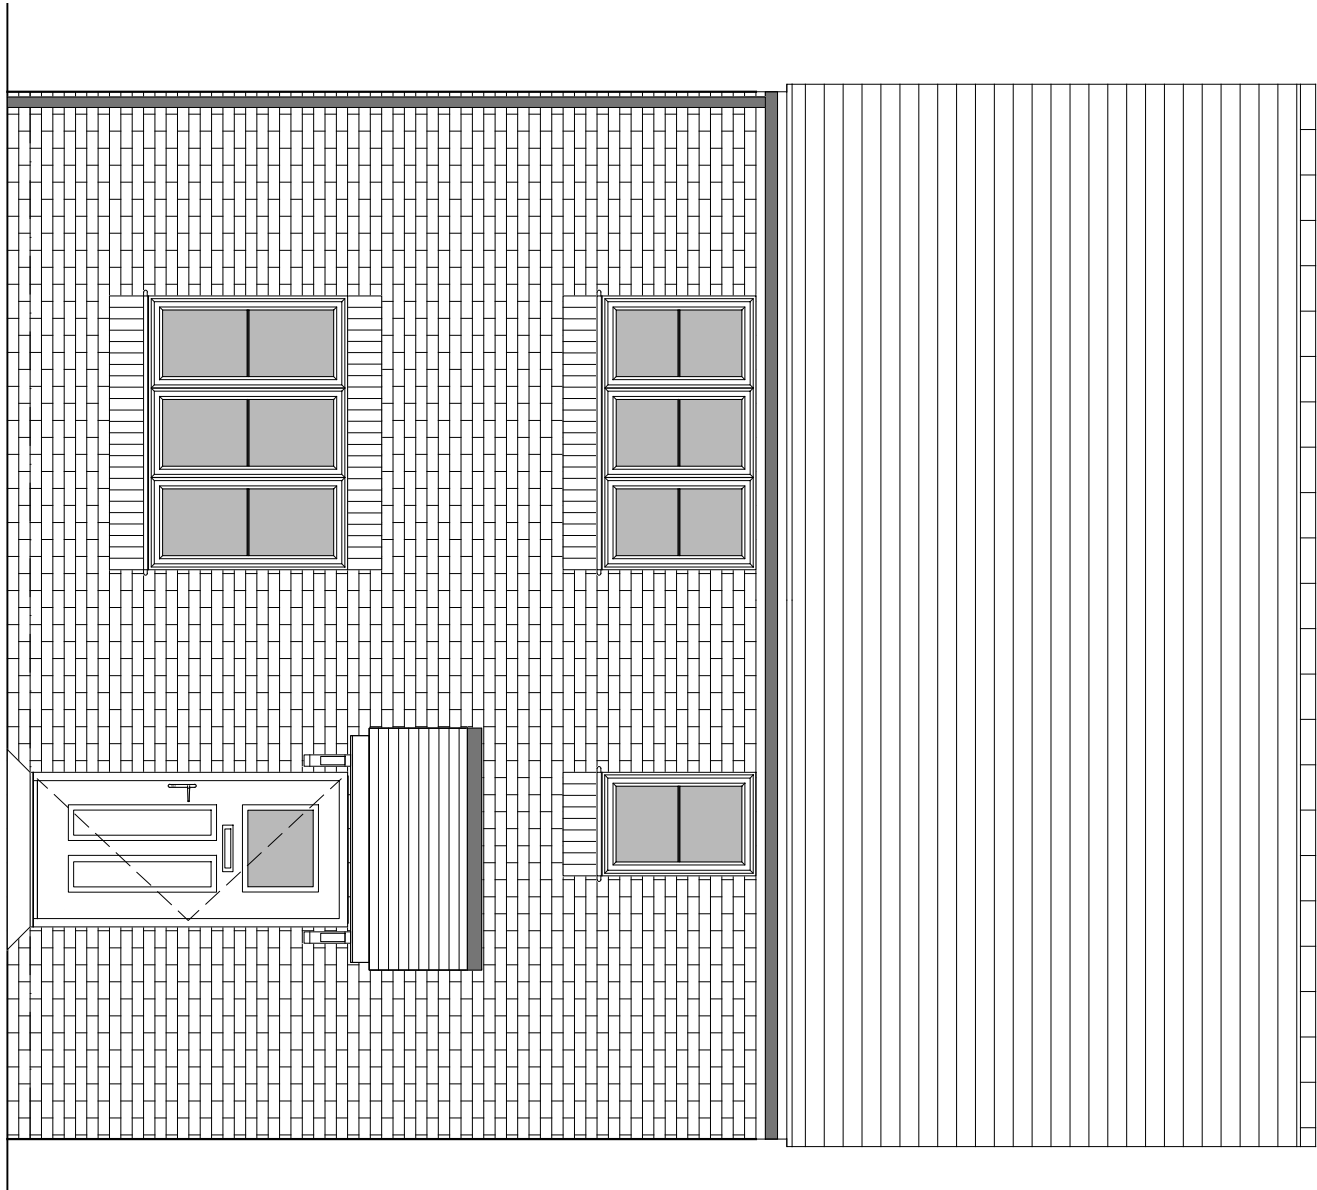


FRONT ELEVATION

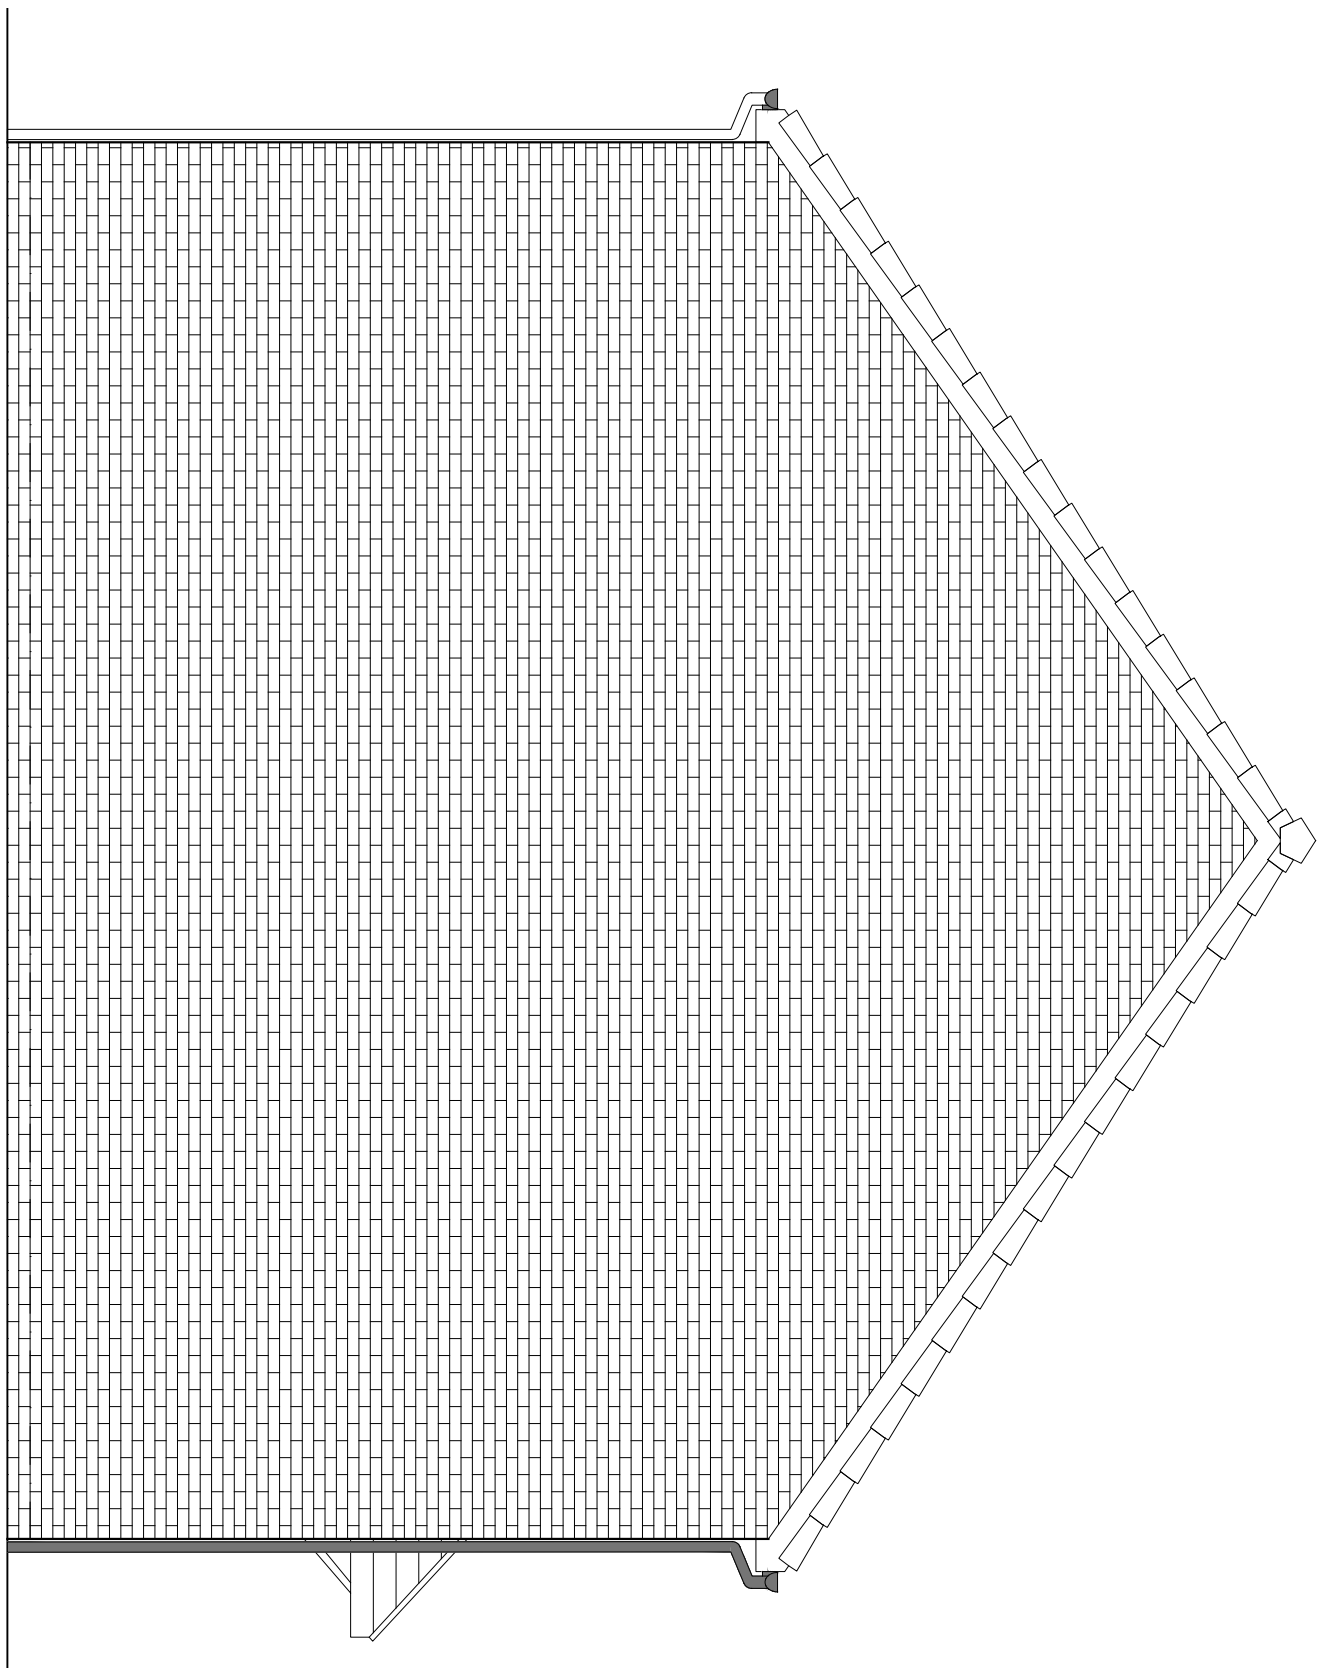

**SIDE ELEVATION 1**

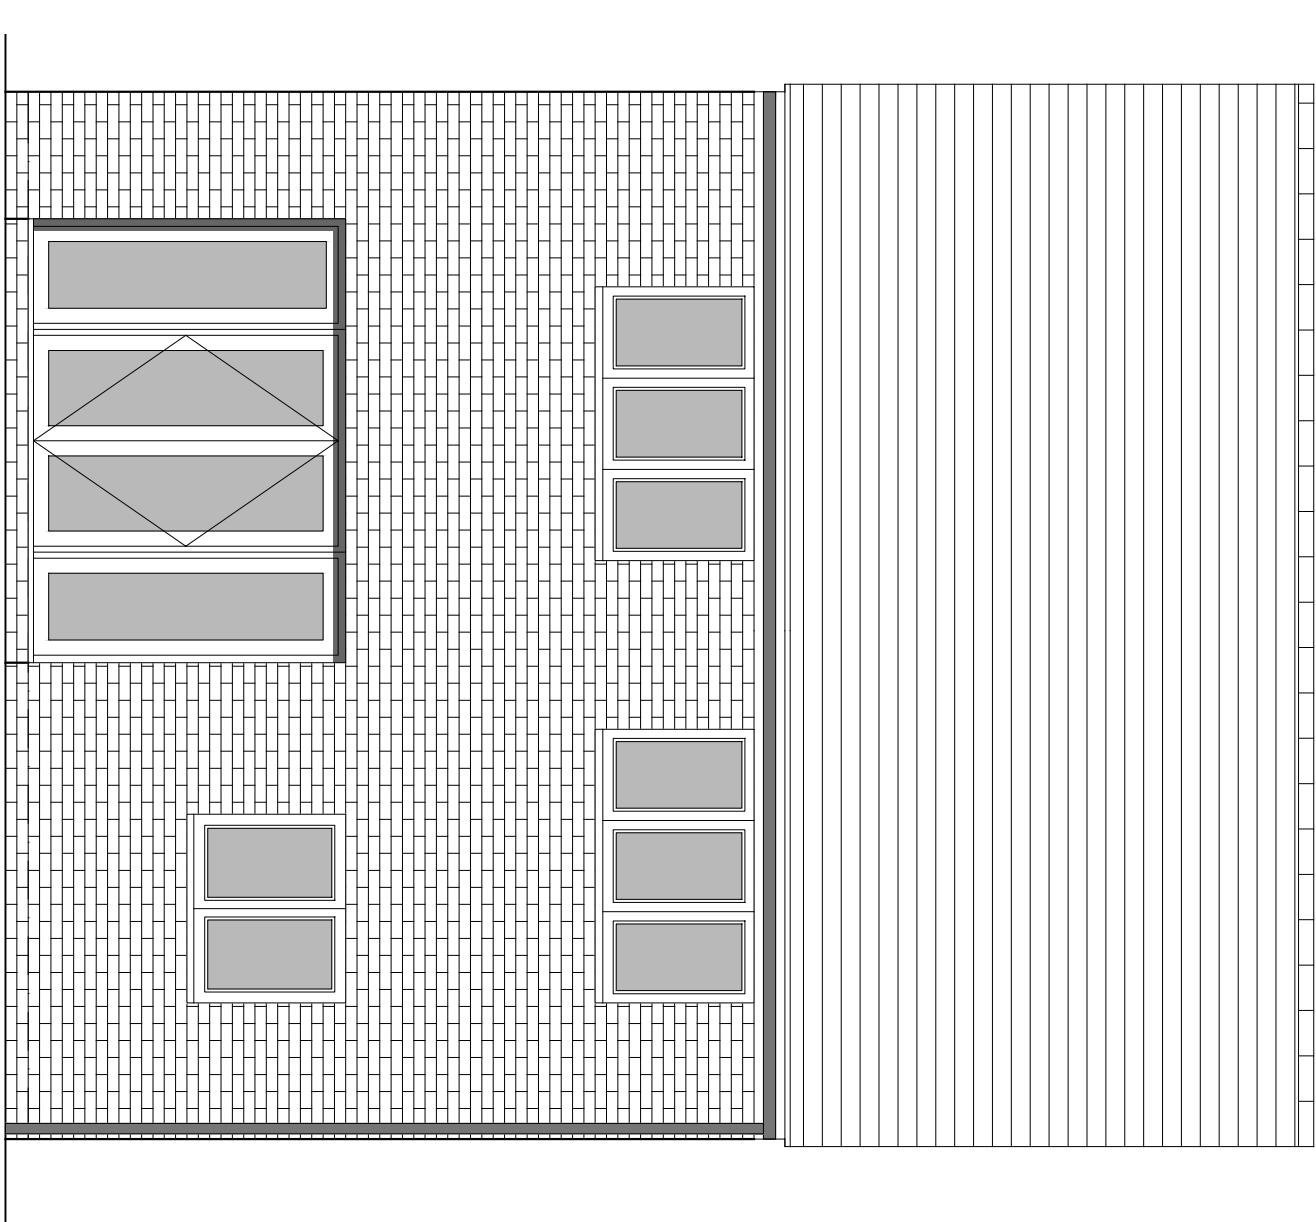

## REAR ELEVATION

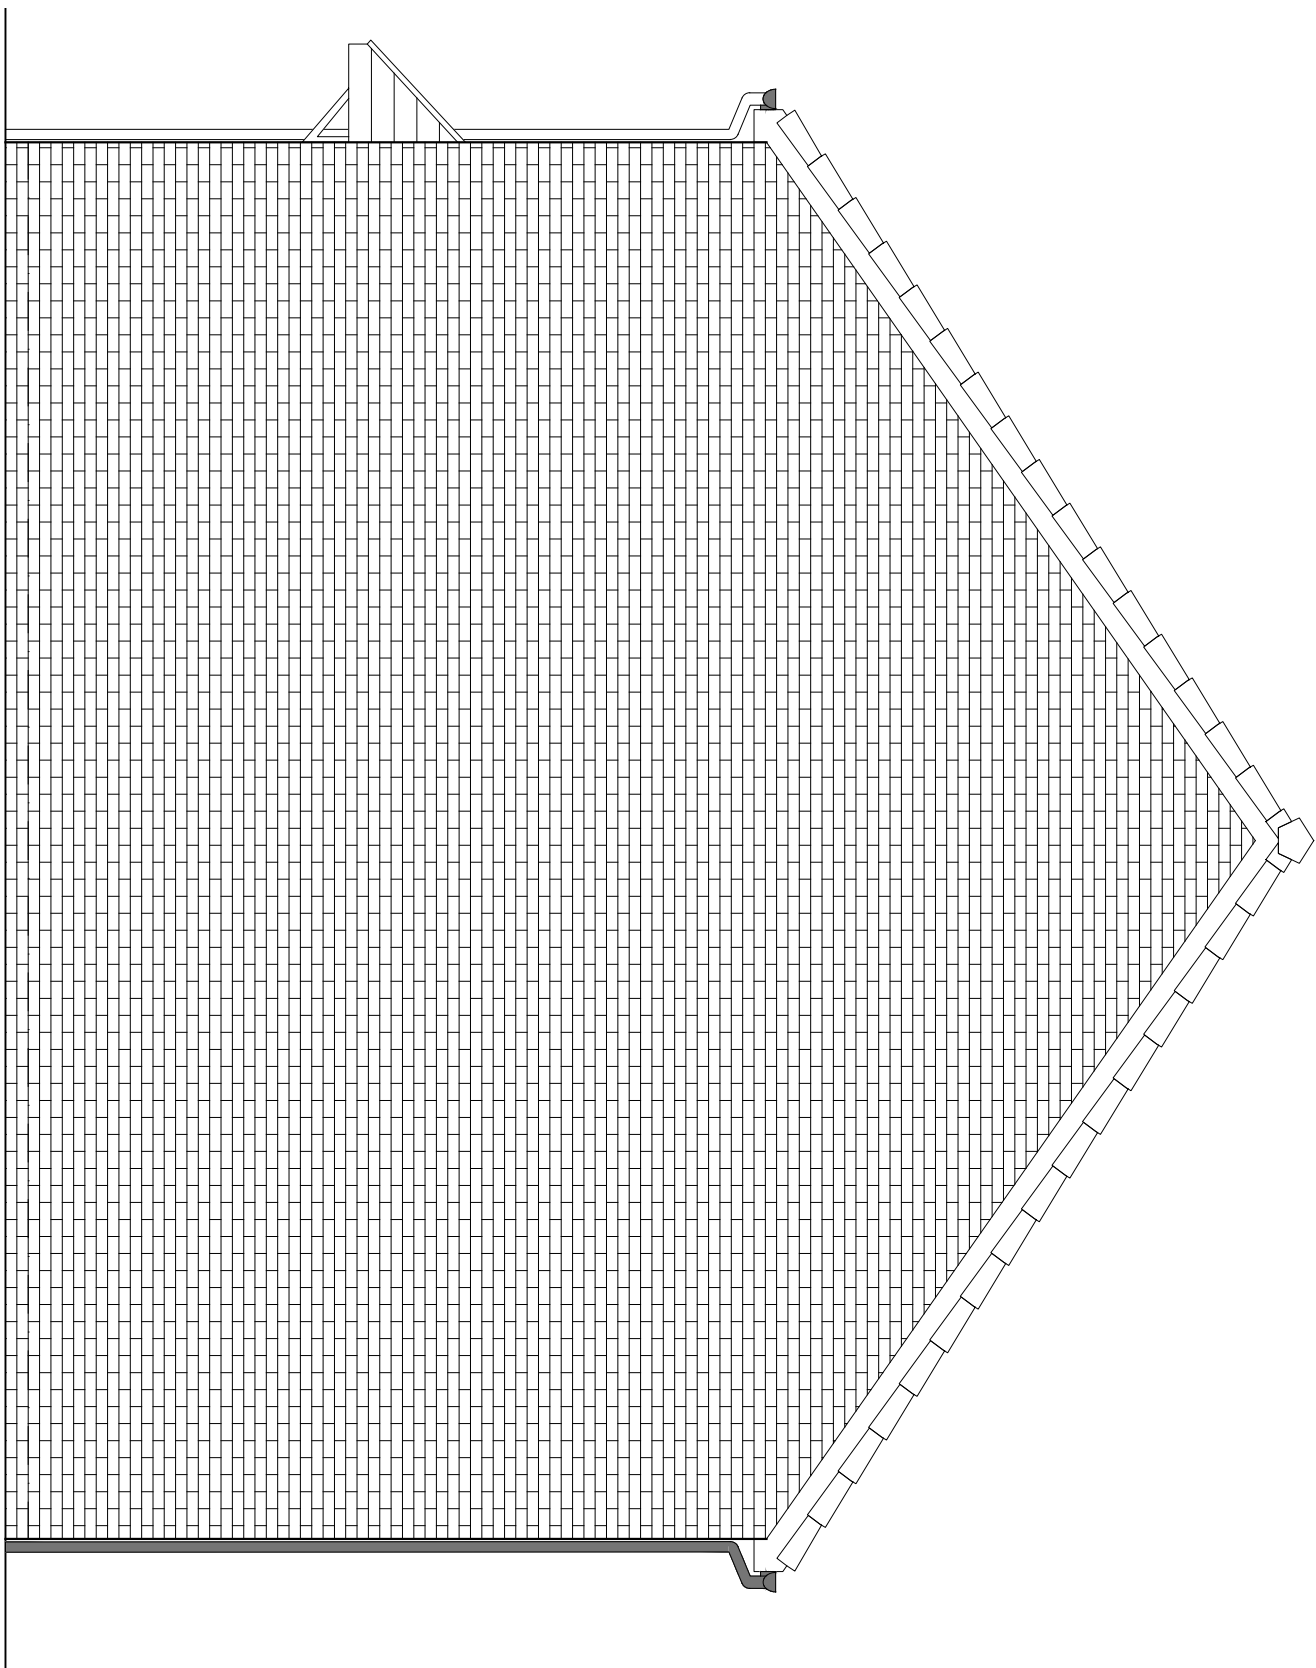

## SIDE ELEVATION 2

HOUSETYPE VARIATIONS	
Plot Numbers:	AS DRAWN -
	WANDER - 61
MATERIALS:	WALLS
	WALLS TREATMENT
	ROOF
	GLAZING
	GLAZING WINDOWS
	EXTERNAL DOORS
	OSGURGE DOORS
ROOF	- SLATE/TILE
GUTTERING & DOWNPIPES	- UPVC
FASCIA & SOFFITS	- UPVC
WINDOW OMISSION:	PLOTS -
AREA OF UNIT (GAB)	164 sqm 1126sqm
B. RES PART M.	M(42)
NBS COMPLANT:	YES
CHARACTER AREA	EASTERN FIELD

A	09.09.25	Planning Issue	JM
Rev	Date	Amendment	Initials

**Project:**  
WICKHURST GREEN,  
BROADBRIDGE HEATH

**Client:**  
VISTRY (MAJOR PROJECTS)

**Drawing:**  
PROPOSED HOUSETYPE ELEVATIONS  
HT - "361" VARIANT "V1"

Drawing no: 24.1945.4401

Scale@A1: 1:50 Date: APR 25 Drawn: JM Checked: CH

Scale@A1: 1:50 Date: APR 25 Drawn: JM Checked: CH

**FINC Architects Ltd**  
61-63 New London Road | Chelmsford | Essex | CM2 0ND  
T: +44 (0)1245 933986  
W: [www.fincarchitects.com](http://www.fincarchitects.com)  
E: [company@fincarchitects.com](mailto:company@fincarchitects.com)

**Disclaimer:** © FINC Investments Limited holds the copyright to all the information contained within this document and their written consent must be obtained before copying or using the data other than for the purpose it was originally supplied.

All dimensions and measurements to be checked on site.  
Do not scale from this drawing. This drawing is to be printed in colour.