

WICKHURST GREEN, BROADBRIDGE HEATH
PROPOSED HOUSETYPE PLANS - HT "361" VARIANT "V2"

PILOT NUMBERS:
AS DRAWN -

HANDED - 51

MATERIALS:
WALLS - BRICK

WALLS/TREATMENT - UPVC

REVESTMENTS - UPVC

OBSCURE WINDOWS - BATHROOMS

EXTERNAL DOORS - UPVC

OBSCURE DOORS - SLATTED

ROOF - UPVC

GUTTERING & DOWNPPIPES - UPVC

FASCIA & SOFFITS - UPVC


WINDOW OMISSION: PLOTS -

AREA OF UNIT (GIA): 104.7sqm 112sqft


B. REGS PART M: M4/2

MISS COMPLIANT: YES


CHARACTER AREA: WESTERN GATEWAY

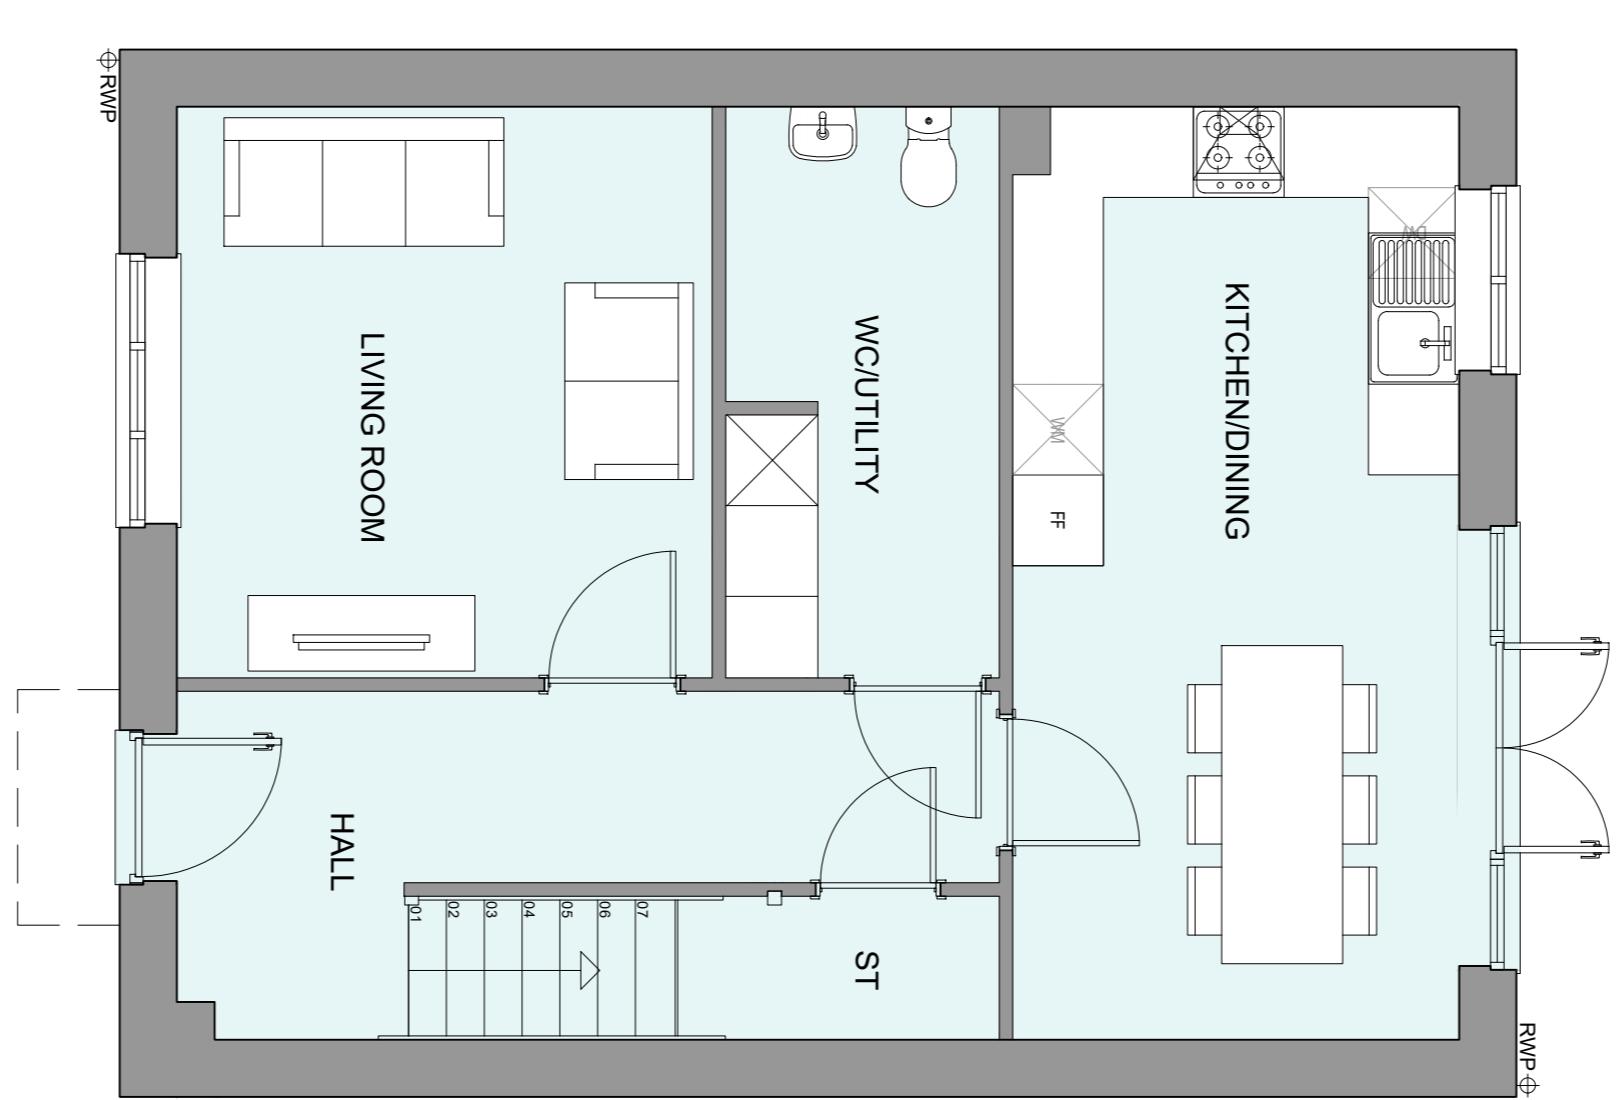

GROUND FLOOR PLAN

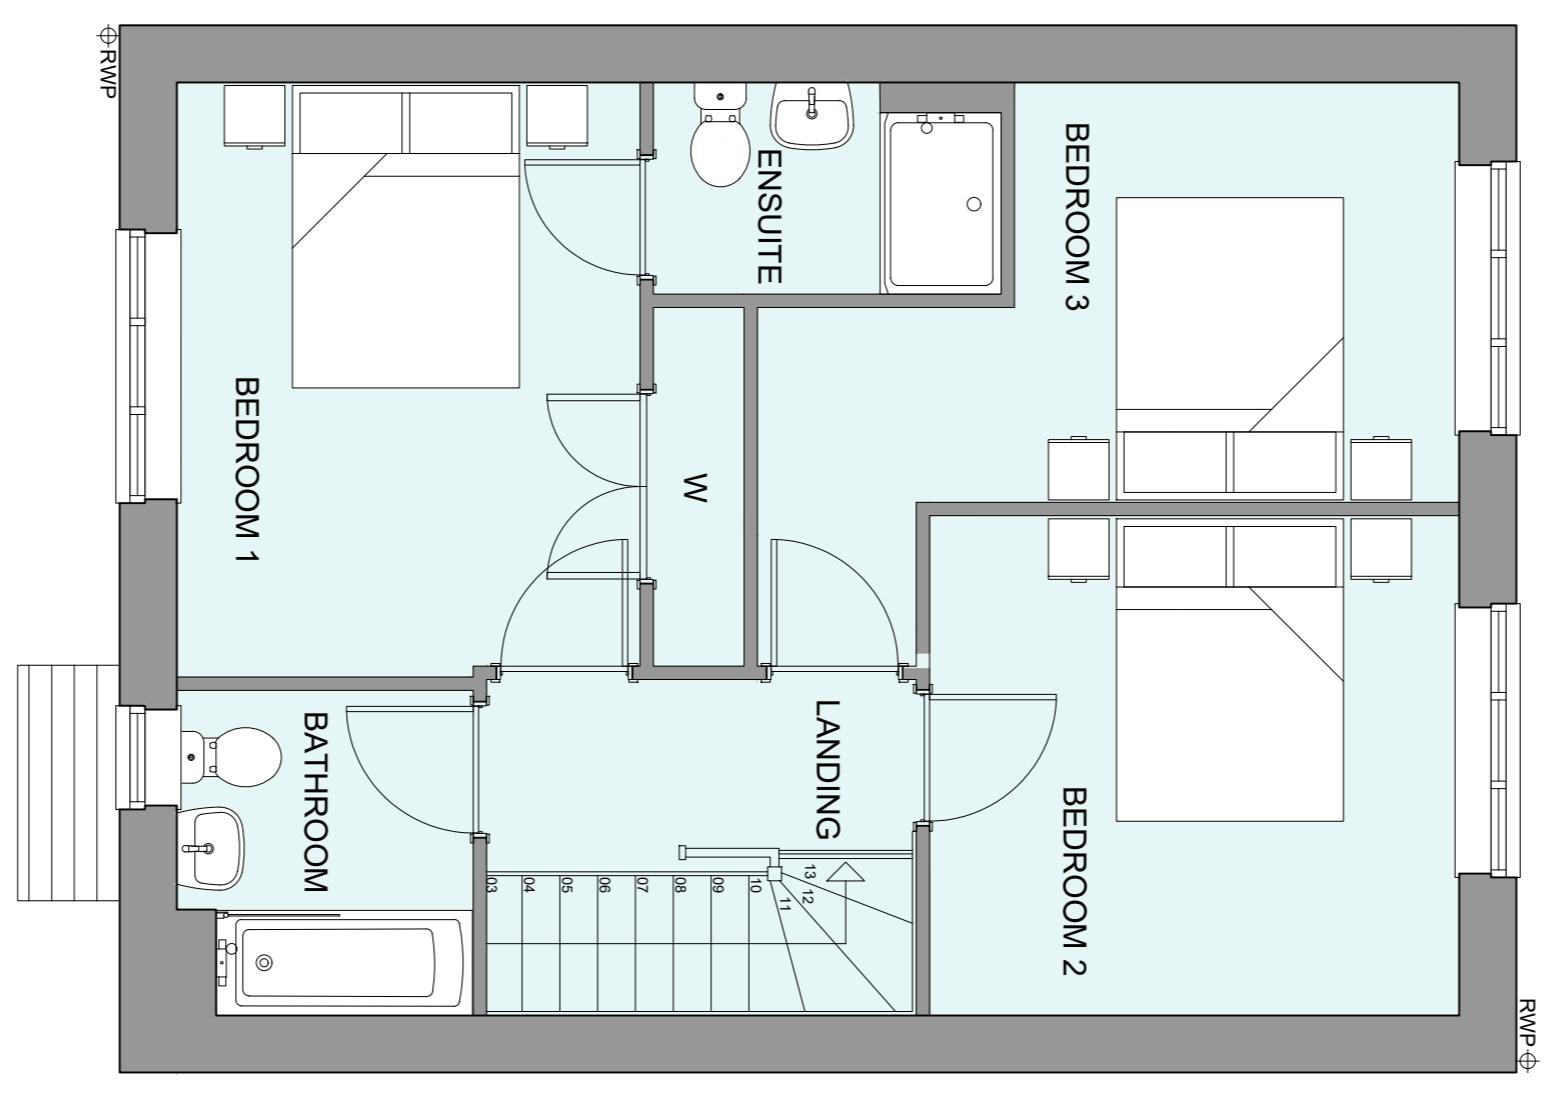

FIRST FLOOR PLAN

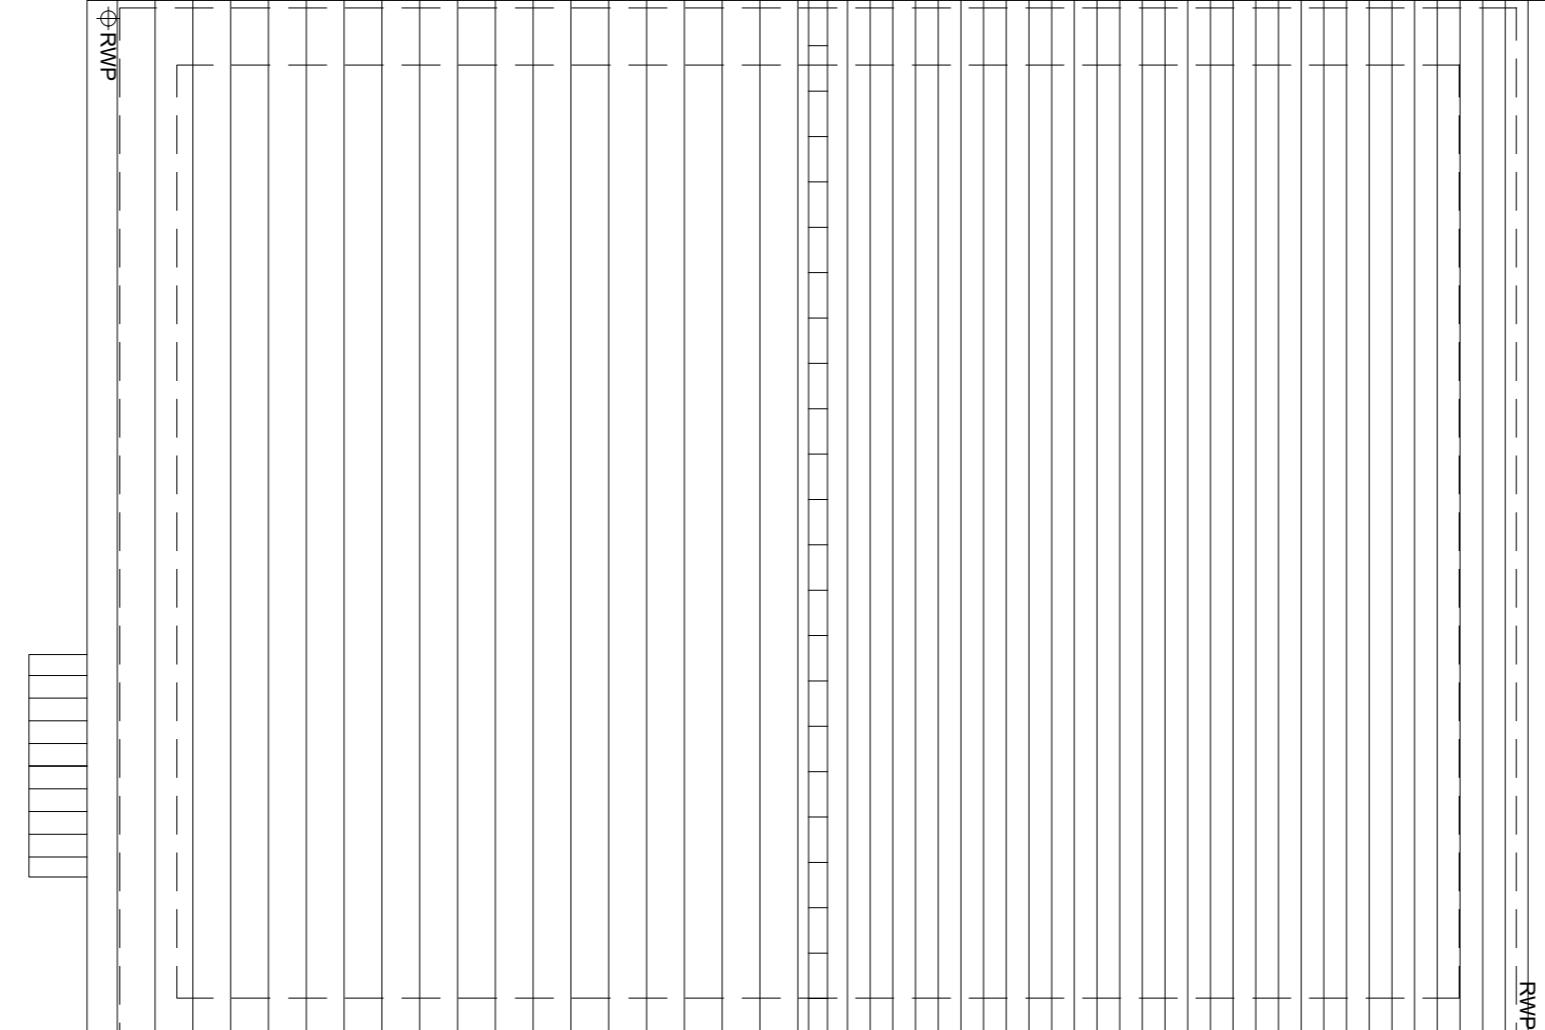

ROOF PLAN

A	09/09/25	Planning Issue	JM
Rev	Date	Amendment	Initials

Project:
WICKHURST GREEN,
BROADBRIDGE HEATH

Client:
VISTRY (MAJOR PROJECTS)

Drawing:
PROPOSED HOUSETYPE PLANS
HT - "361" VARIANT "V2"

Drawing no:
24.19454402

Rev:

A

Scale@A1: 1:50 Date: APR 25 Drawn: JM Checked: CH

© Finc Architects Limited holds the copyright to all the documents contained within this drawing. It is illegal to copy or to use the data contained within this drawing for any purpose other than the purpose for which it was originally supplied.

Do not scale from this drawing. This drawing is to be printed in colour.

PLANNING ISSUE



FINC Architects Ltd
61-63 New London Road | Chelmsford | Essex | CM2 0ND
T: 01206 252099
E: www.fincarchitects.com
info@fincarchitects.com

0 0.5 1 2 3 4 5m
SCALE 1:50