

WICKHURST GREEN, BROADBRIDGE HEATH
PROPOSED HOUSETYPE ELEVATIONS - HT "361" VARIANT "V1"

LOT NUMBERS: AS DRAWN

PILOTS: HANDED

- 51

WALLS: BRICK

MATERIALS: UPVC

WALLS/TREATMENT: UPVC

REVESTMENT: UPVC

OBSCURE WINDOWS: BATHROOMS

EXTERNAL DOORS: UPVC

OBSCURE DOORS: SLATILE

ROOF: UPVC

GUTTERING & DOWNPPIPES: UPVC

FASCIA & SOFFITS: UPVC


WINDOW OMISION: PILOTS

AREA OF UNIT (GIA): 104.7sqm 112sqft


B. REGS PART M: M4/2

MISS COMPAT: YES


CHARACTER AREA: WESTERN GATEWAY

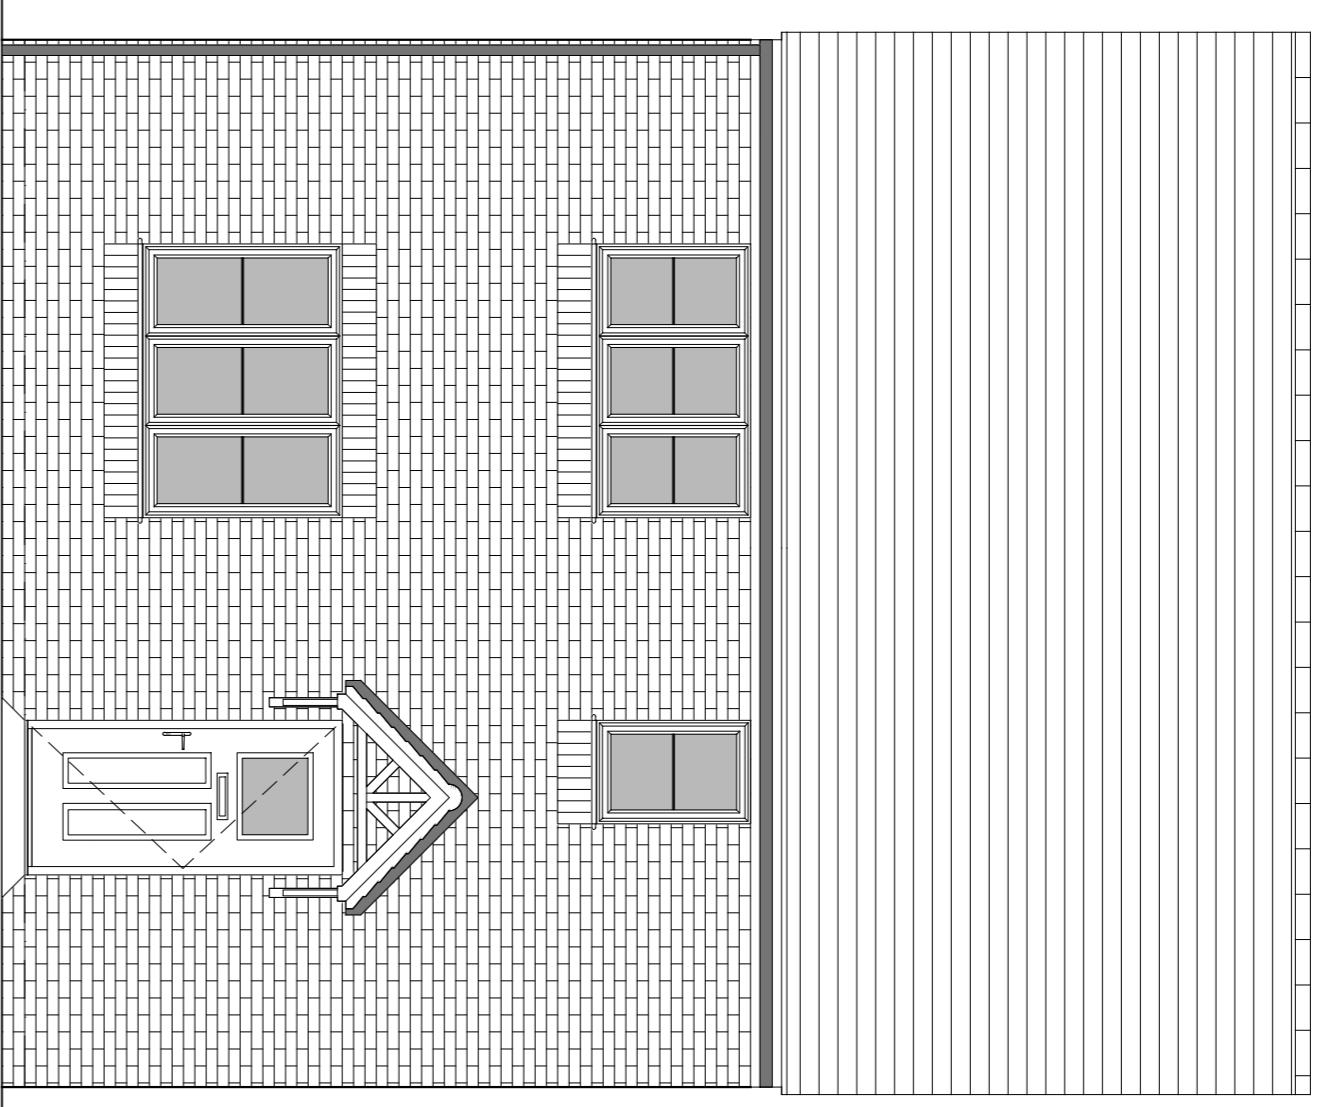


FRONT ELEVATION

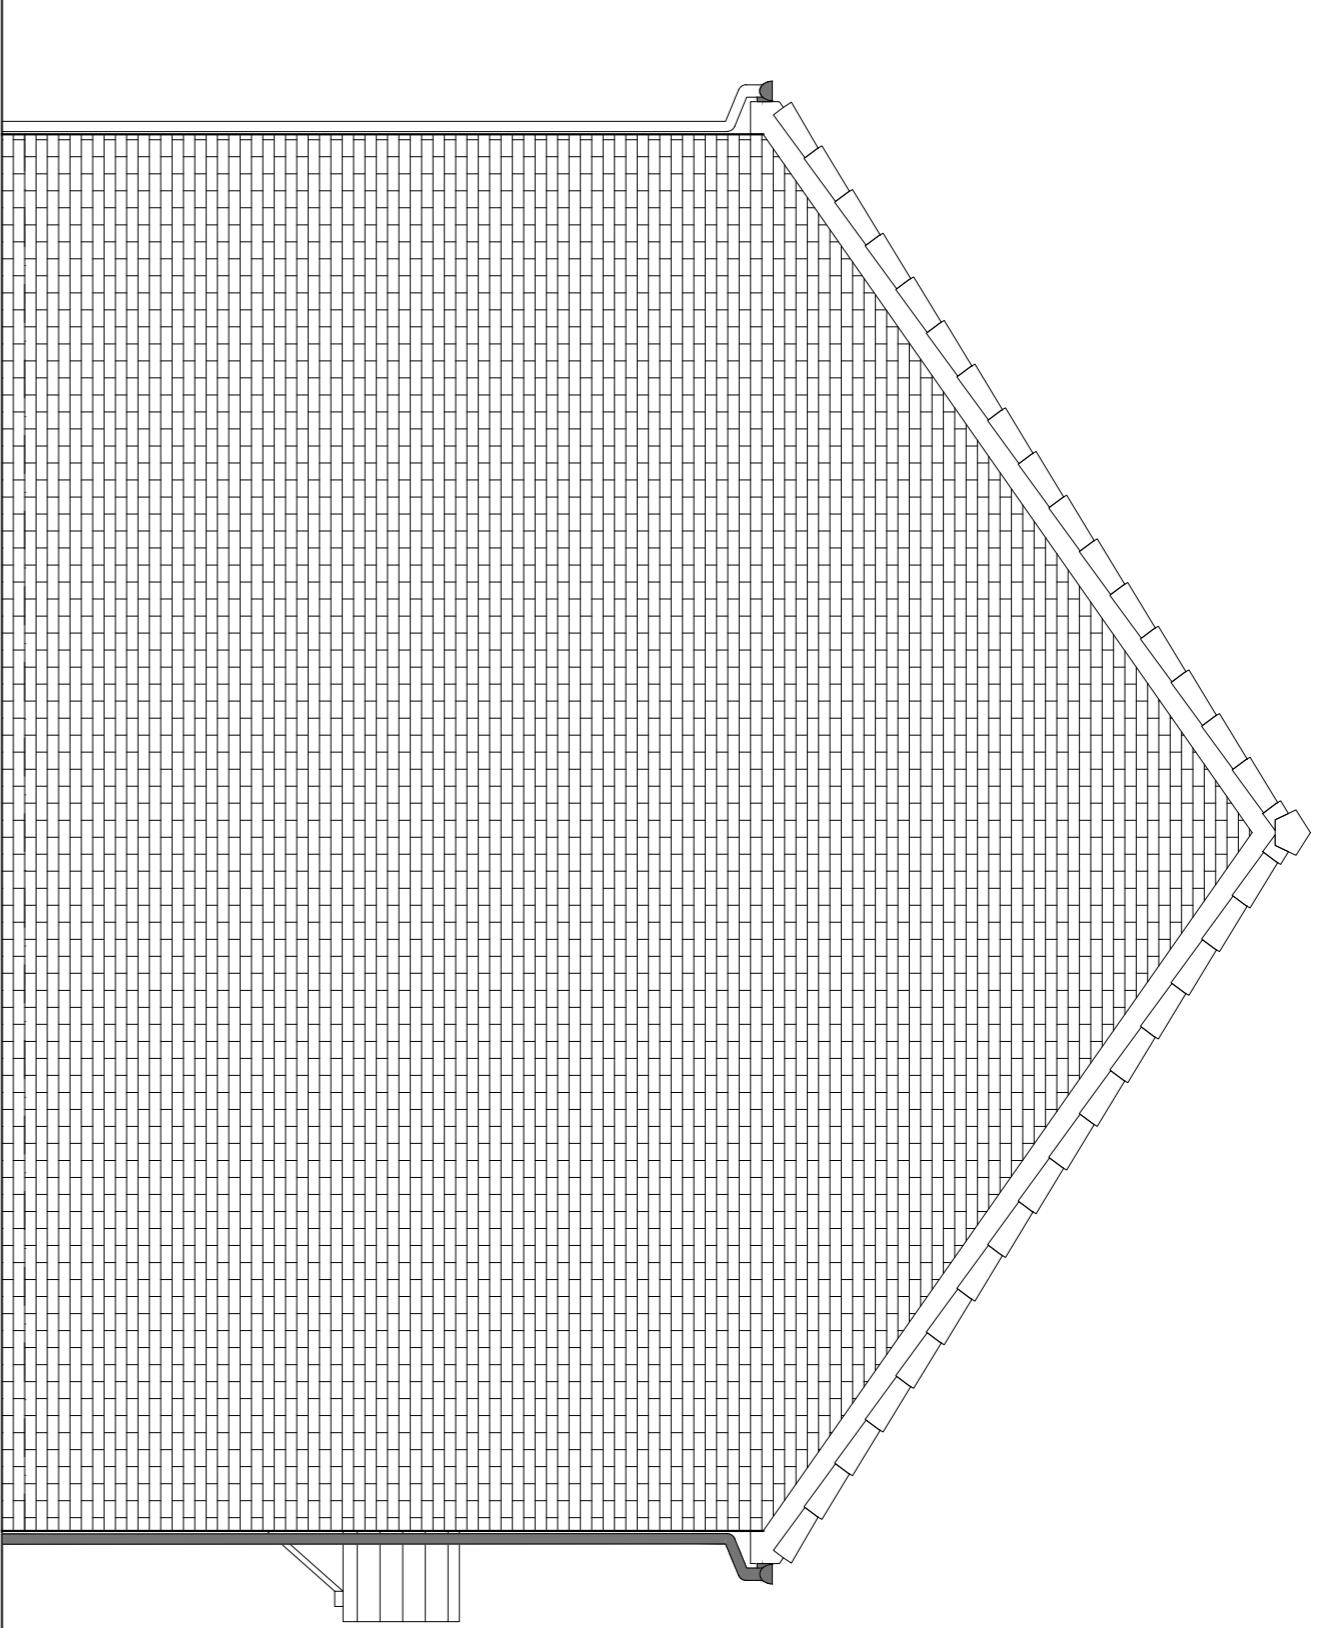

SIDE ELEVATION 1

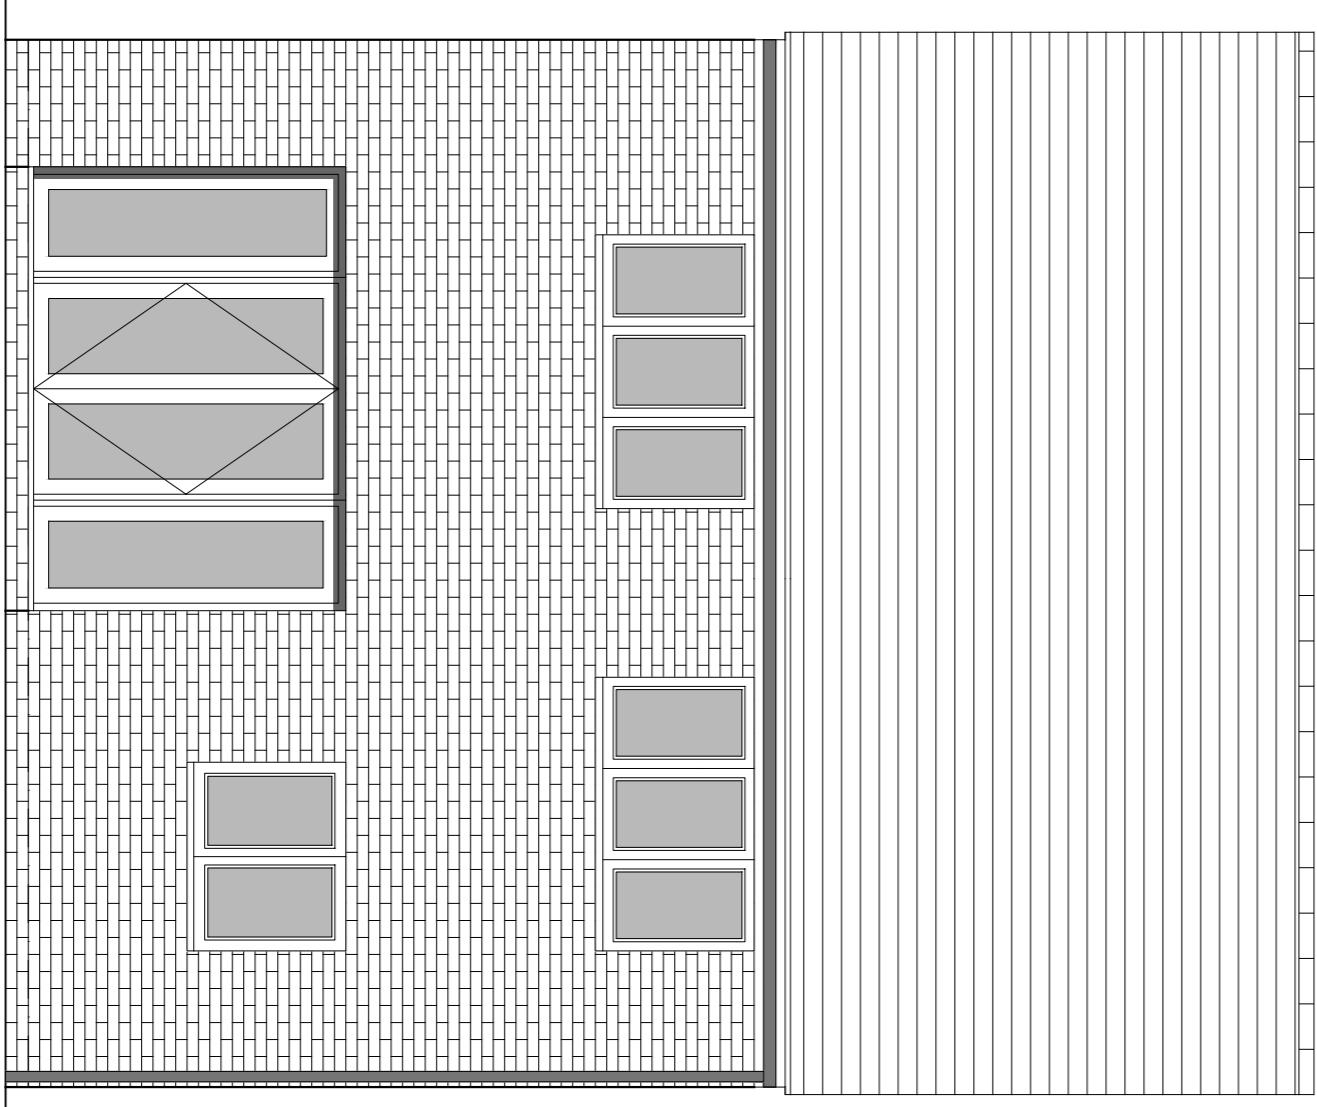

REAR ELEVATION

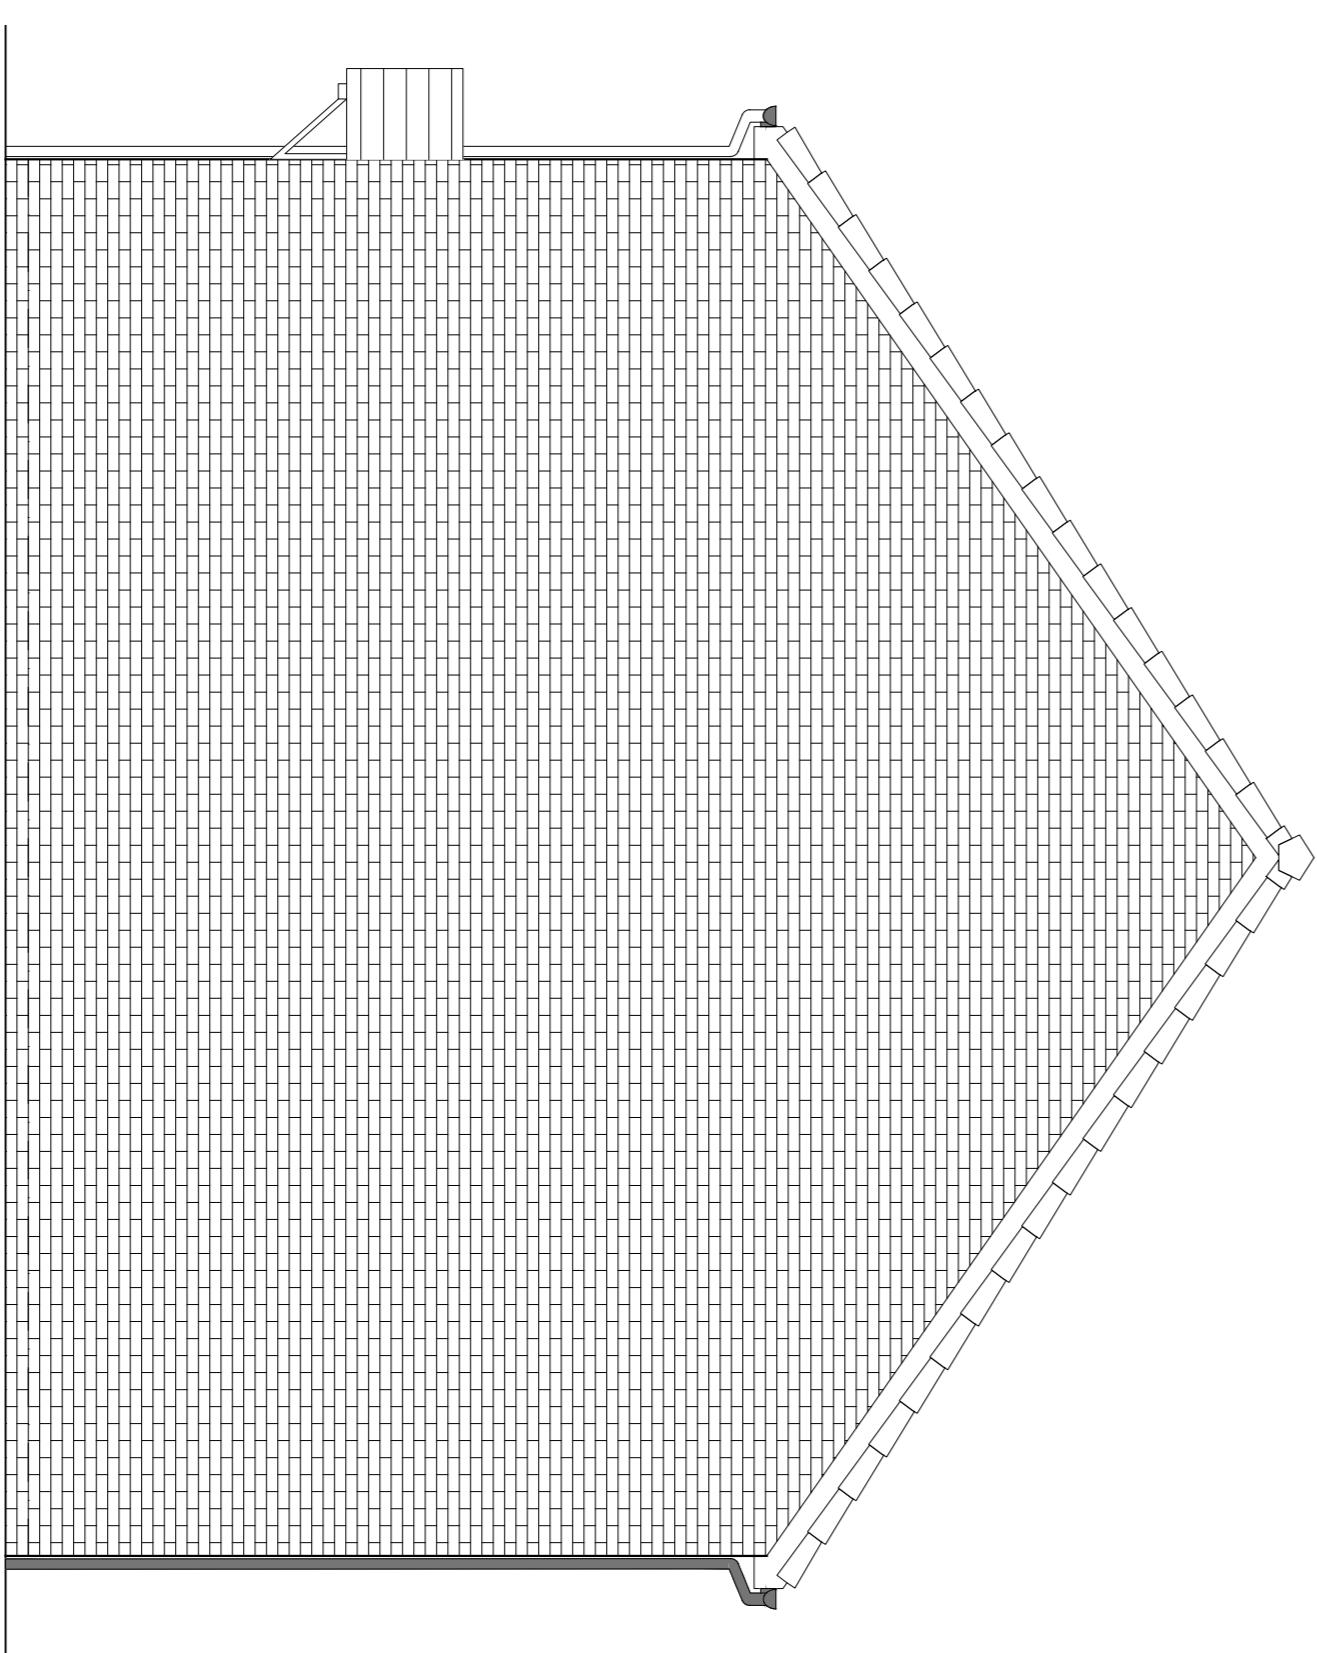

SIDE ELEVATION 2

A	09/09/25	Planning Issue	JM
Rev	Date	Amendment	Initials

Project:	WICKHURST GREEN, BROADBRIDGE HEATH
Client:	VISTRY (MAJOR PROJECTS)
Drawing:	PROPOSED HOUSETYPE ELEVATIONS
HT:	"361" VARIANT "V2"
Drawing no:	24/194544/03
Rev:	A

PLANNING ISSUE

© Finc Architects Limited. All rights reserved. The copyright to all the documents contained within this drawing is held by Finc Architects Limited. It is illegal to copy or to otherwise exploit this drawing without the permission of the copyright holder.

All dimensions and measurements are given in millimetres.

Do not scale from this drawing. This drawing is to be printed in colour.

0 0.5 1 2 3 4 5m
SCALE 1:50



Finc Architects Ltd
61-63 New London Road | Chelmsford | Essex | CM2 0ND
T: 01206 252099
E: enquiries@fincarchitects.com

Disclaimer:
© Finc Architects Limited. All rights reserved. The copyright to all the documents contained within this drawing is held by Finc Architects Limited. It is illegal to copy or to otherwise exploit this drawing without the permission of the copyright holder.
All dimensions and measurements are given in millimetres.
Do not scale from this drawing. This drawing is to be printed in colour.