



Material Key


- 1 Red Facing Brick
- 2 Powdered Aluminium Alloy
- 3 Safety Glass Glazing
- 4 Cast Aluminium Ridge Crest
- 5 Aluminium Glazed Doors

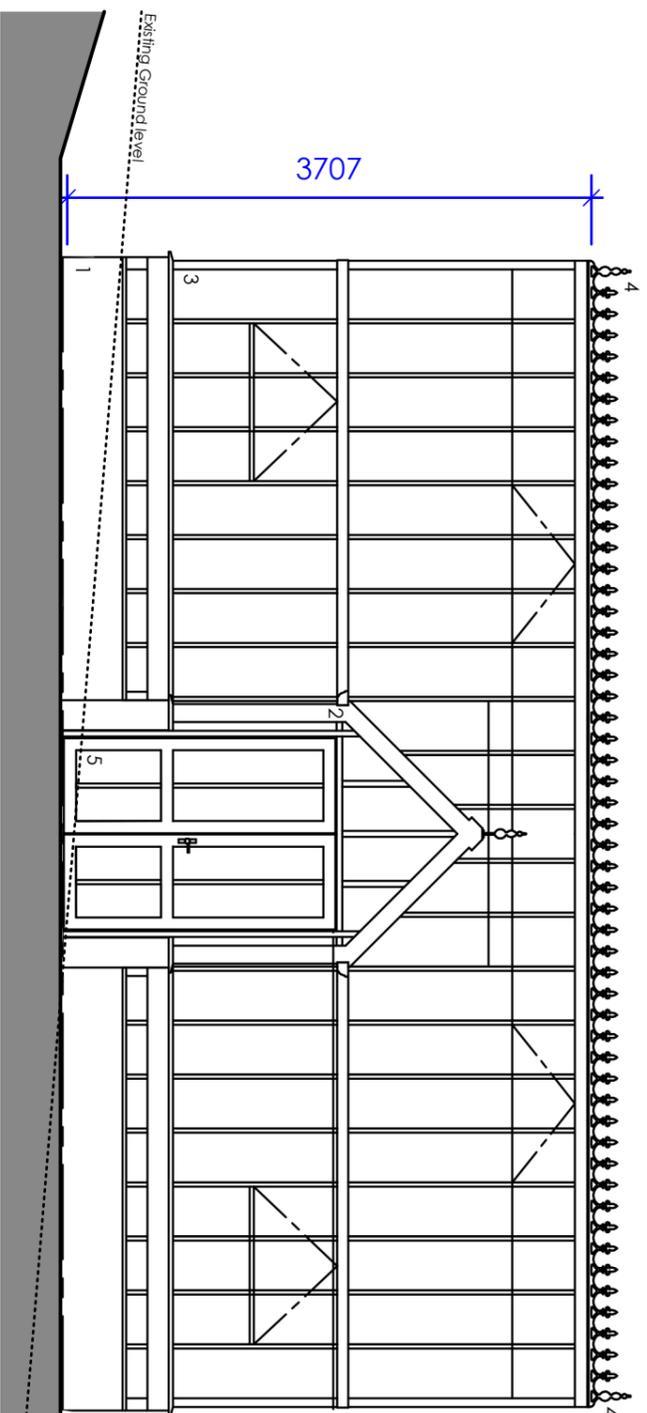


Front Elevation

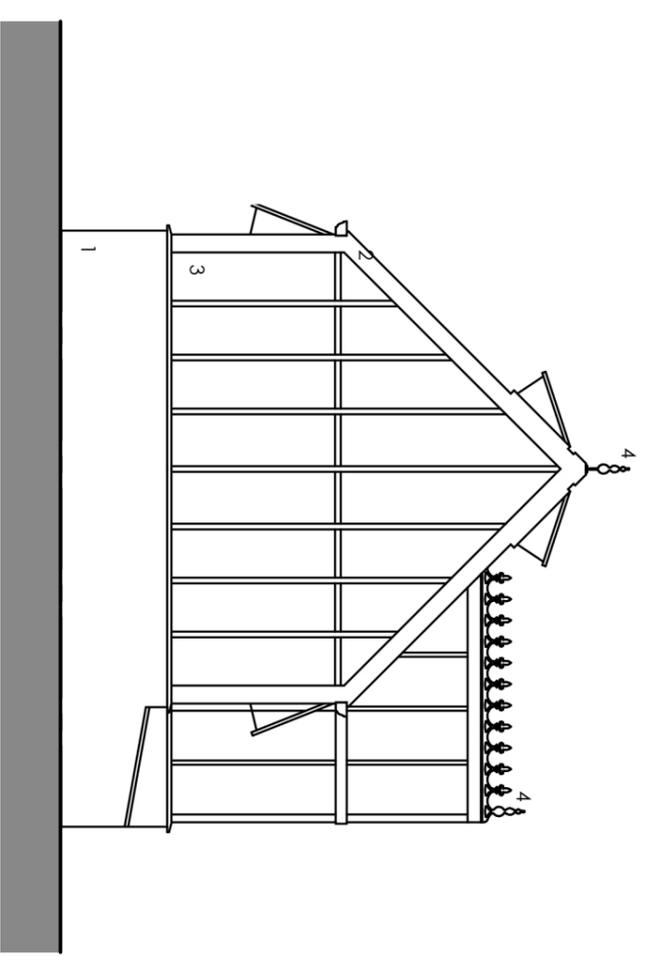

Side Elevation

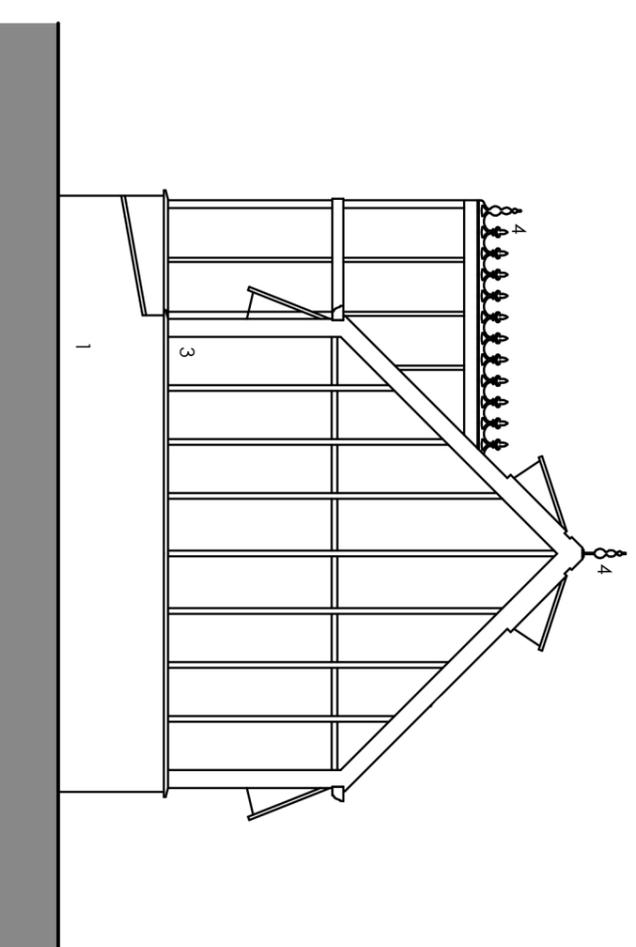

Side Elevation

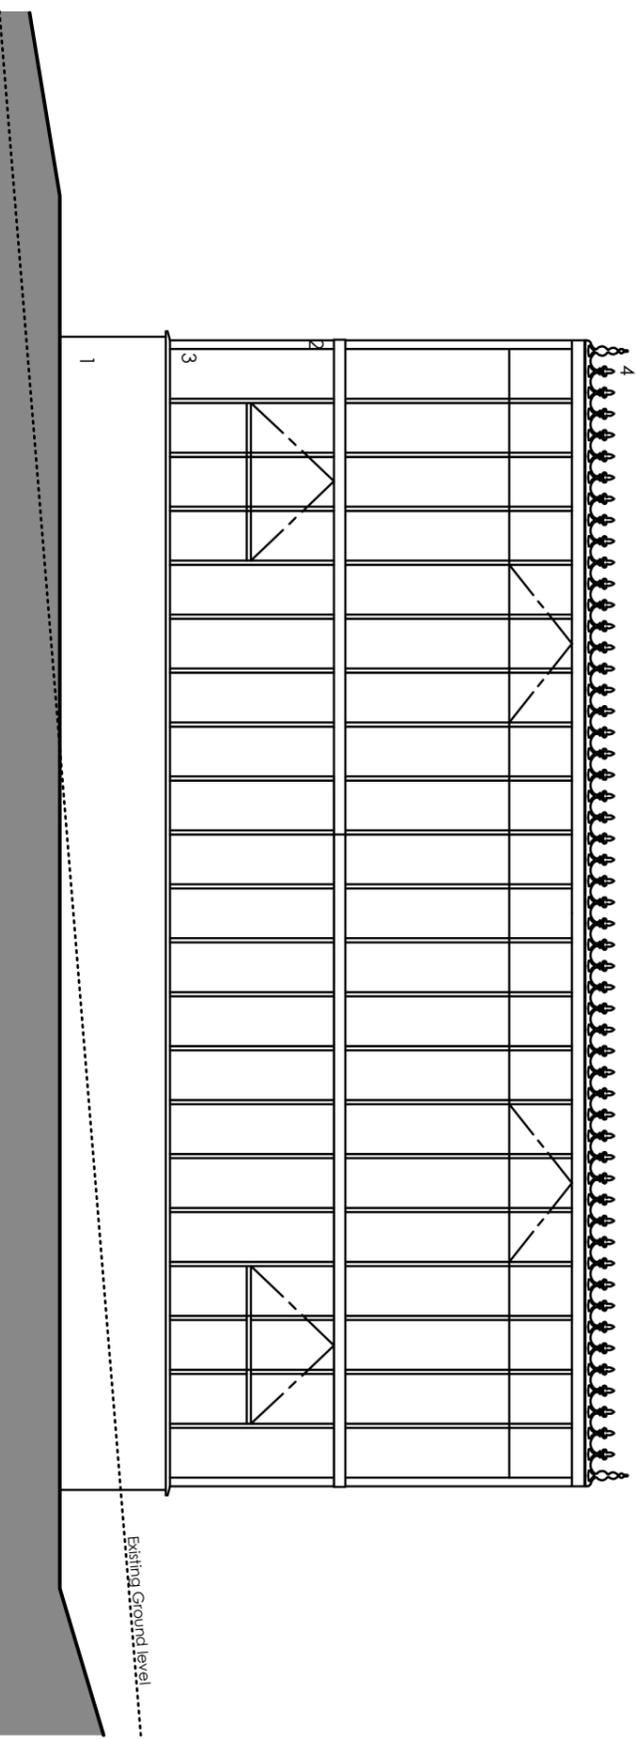

Rear Elevation



© Nye Saunders Ltd - Chartered Architects

Rev	Amendments	Initial	Date							
				<p style="font-size: small;">Do not scale from this drawing except for Printing Application purposes</p> <p style="font-size: x-small;">At dimensions are to be verified prior to construction. This drawing is prepared for Local Authority approval on behalf of the applicant named below and/or referred to in the planning or building regulations application forms and may be used for no other purpose. The copyright of this drawing and application remains the property of Nye Saunders Ltd. It is not to be reproduced or applied; they may be used for no other purpose without the express written permission of Nye Saunders Ltd Chartered Architects.</p>	<p>Project Roffeyhurst Cottage</p> <p>Drawing Title Proposed Elevations</p>	<p>Project No. 25296</p> <p>Scale 1:50</p>	<p>Drawing No. P110</p> <p>Paper Size A3</p>	<p>Revision. #</p> <p>Drawn By JA</p>	<p>Date Jan '26</p> <p>Checked By RLS</p>	<p>nyesaunders CHARTERED ARCHITECTS 3 Church Street, Godalming, Surrey, GU7 1EQ www.nyesaunders.co.uk e-mail: info@nyesaunders.co.uk Tel: 01483 418600</p>