


Stable 2 / Store / Tack Room

Existing Plan


69m² GIA (87m² Footprint)

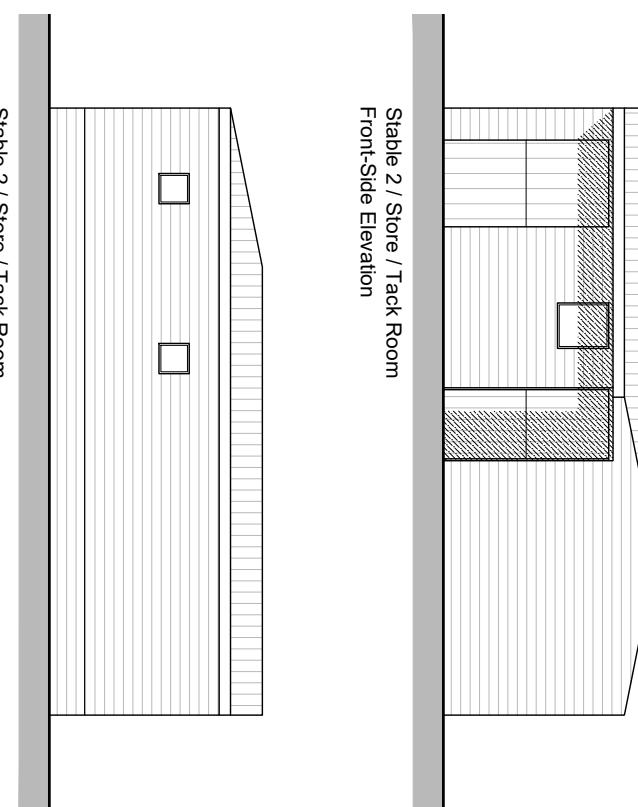

Stable 2 / Store / Tack Room

Existing Plan


69m² GIA (87m² Footprint)

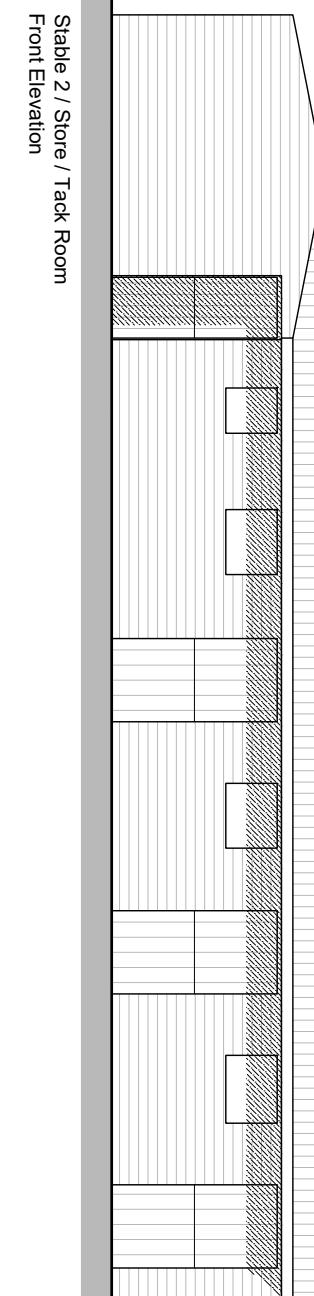

Stable 2 / Store / Tack Room

Front Elevation

Stable 1
Existing Plan
12.4m² GIA
(18.2m² Footprint)

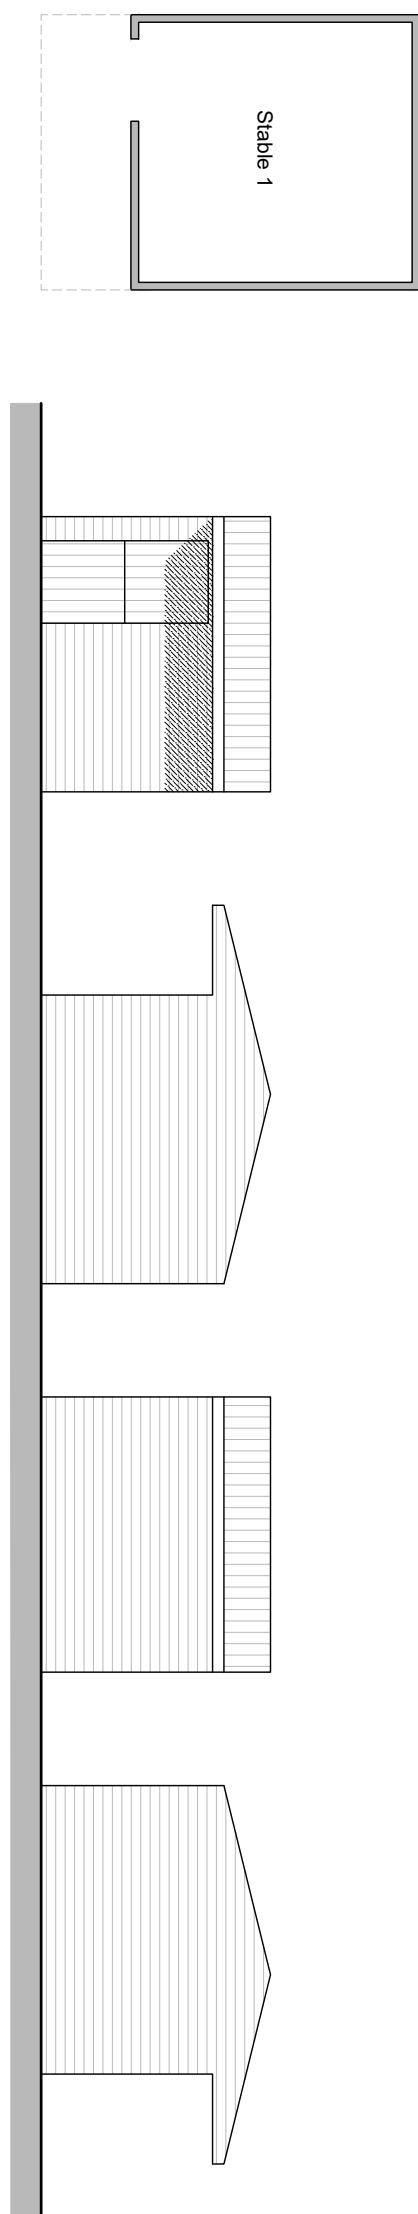



Stable 1
Front Elevation

Side Elevation


Rear Elevation

Side Elevation

Rear Elevation

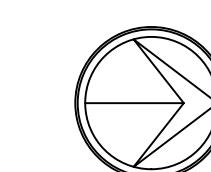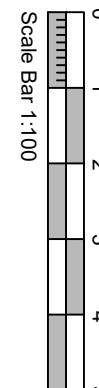

PLANNING

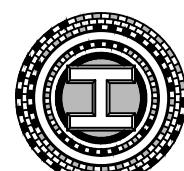

Client: Mr A. Rutherford

Project: New build residential dwelling following demolition of stabling and approved Class Q conversion at:

Address: Rowfold Lodge,
Coneyhurst Road,
Billinghurst,
West Sussex,
RH14 9DD.

SIMON HARVEY DESIGNS LTD
2 Greenfield Way,
Storrington,
West Sussex,
RH20 4PY
t: 07833 178649
e: office@simonharveydesigns.com

Revision

Drawing Title: EXISTING ARRANGEMENT
Drawing Number: 122_102
Date: January 2024 Scale: 1:100@A3

The drawing is to be read in conjunction with all other relevant drawings and specifications.
Do not scale from this drawing unless with planning purposes. Use signed dimensions only.
All levels and dimensions to be checked on site prior to commencement of works or site.
All dimensional discrepancies are to be brought to the immediate attention of the originator.
Responsibility cannot be accepted for alteration and/or deviation from this design without prior
knowledge.
Copyright reserved.
Copies may be used under licence for the client and location specified in the title
block. It may not be copied or disclosed to any other third party without prior written consent.
It is the responsibility of the Client to check Legal Boundaries are correctly indicated and that
relevant Party Wall Notices usually served by a Surveyor where required have been served
to adjoining neighbours prior to any commencement of works. No responsibility will be held by
Simon Harvey Designs Ltd for any failure in the above.

This drawing is to be read in conjunction with all other relevant drawings and specifications.
Do not scale from this drawing unless with planning purposes. Use signed dimensions only.
All levels and dimensions to be checked on site prior to commencement of works or site.
All dimensional discrepancies are to be brought to the immediate attention of the originator.
Responsibility cannot be accepted for alteration and/or deviation from this design without prior
knowledge.
Copyright reserved.
Copies may be used under licence for the client and location specified in the title
block. It may not be copied or disclosed to any other third party without prior written consent.
It is the responsibility of the Client to check Legal Boundaries are correctly indicated and that
relevant Party Wall Notices usually served by a Surveyor where required have been served
to adjoining neighbours prior to any commencement of works. No responsibility will be held by
Simon Harvey Designs Ltd for any failure in the above.