



This drawing is to be read in conjunction with all other relevant drawings and specifications. Do not scale from this drawing (unless for planning purposes). Use figured dimensions only. All levels and dimensions to be checked on site prior to commencement of works on site. All dimensional discrepancies are to be brought to the immediate attention of the originator. Responsibility cannot be accepted for alteration and/or deviation from this design without prior written consent. Copyright reserved.

This drawing may only be used under licence for the client and location specified in the title block. It may not be copied or disclosed to any other third party without prior written consent. It is the responsibility of the Client to check Local Authorities are correctly indicated and that relevant Party Wall Notices (usually served via a Surveyor) where required have been served to adjoining neighbours prior to any commencement of works. No responsibility will be held by Simon Harvey Designs Ltd for any failure in the above.

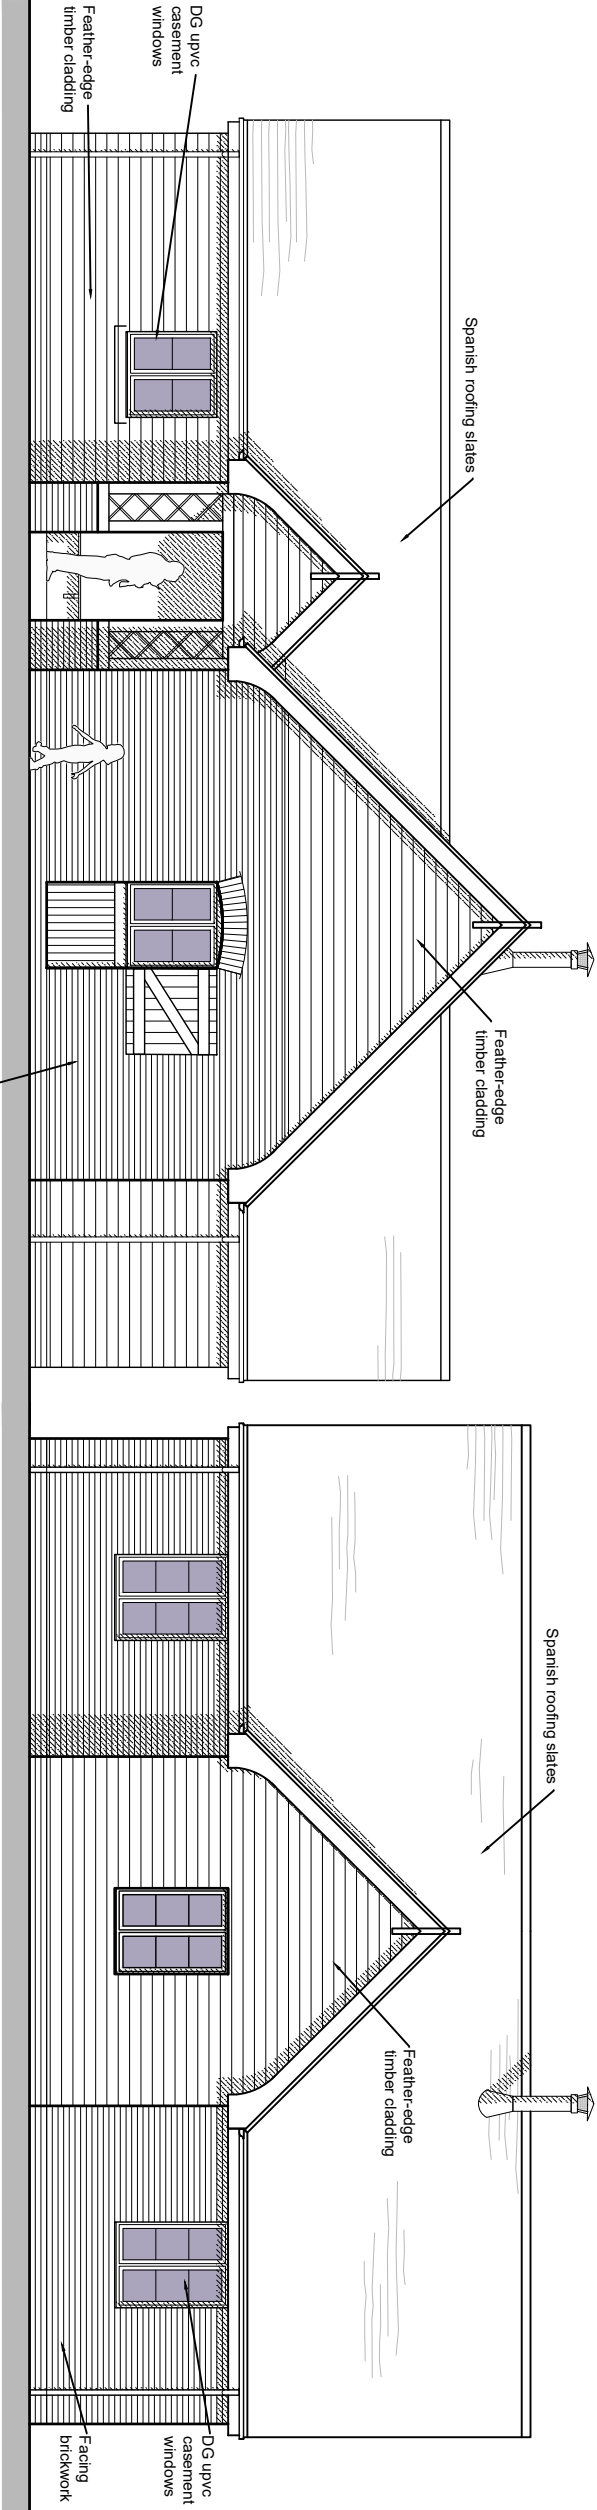

WEST ELEVATION (FRONT)  
AS PROPOSED


SOUTH ELEVATION (SIDE)  
AS PROPOSED

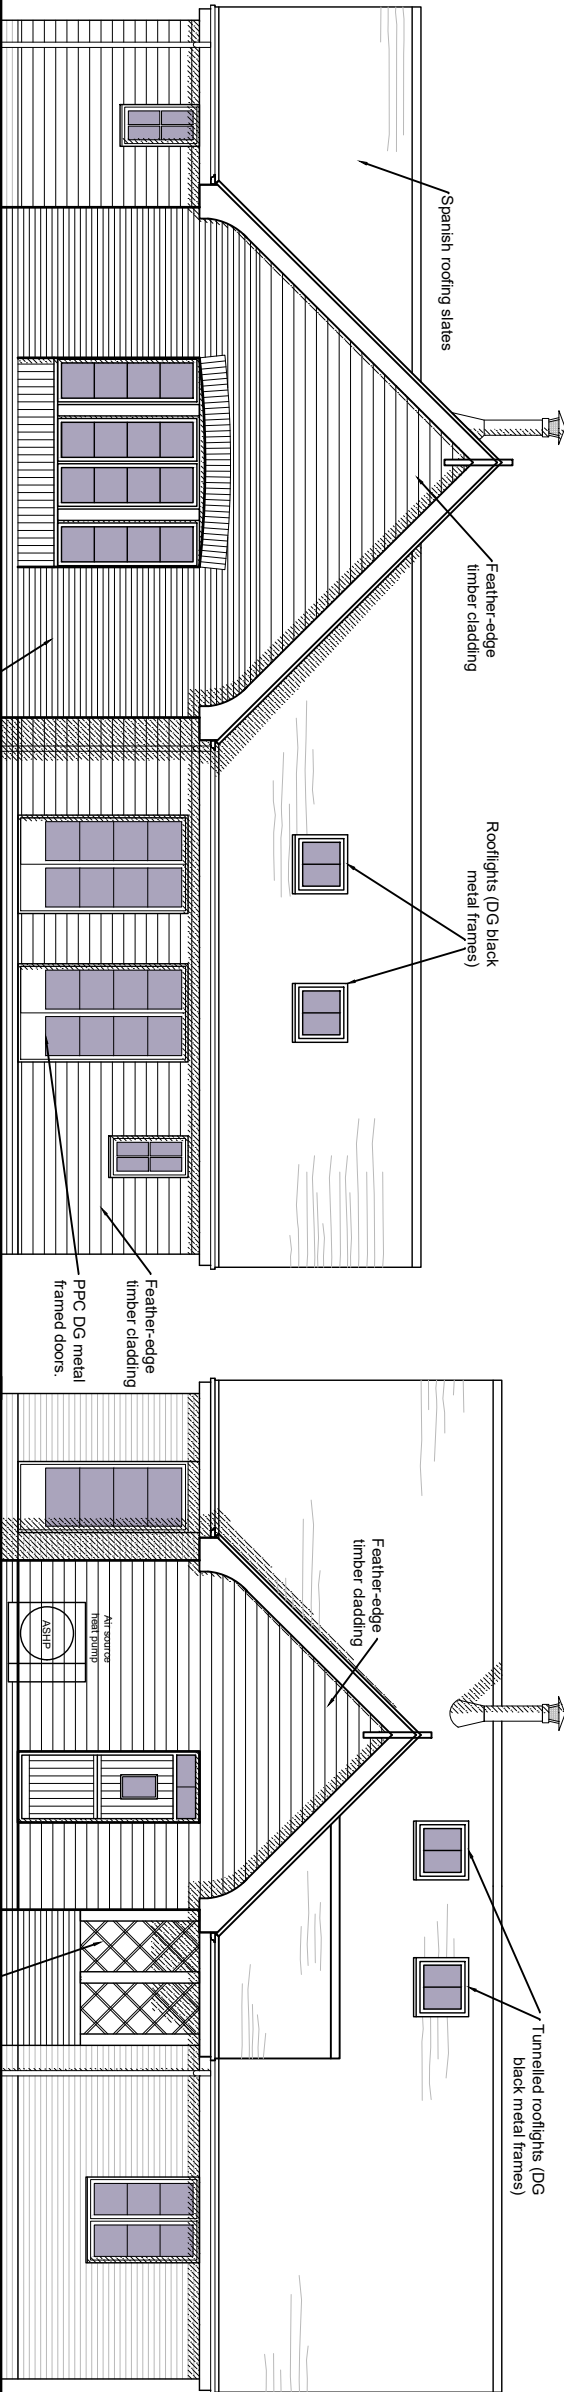

EAST ELEVATION (REAR)  
AS PROPOSED

NORTH ELEVATION (SIDE)  
AS PROPOSED

# PLANNING

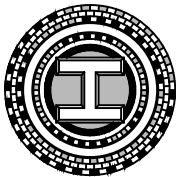

**SIMON HARVEY DESIGNS LTD**  
2 Greenfield Way,  
Storrington,  
West Sussex,  
RH20 4PY  
t: 07833 178649  
e: office@simonharveydesigns.com

**Client:** Mr A. Rutherford

**Project:** New build residential dwelling following  
demolition of stabling and approved  
Class Q conversion at:

**Address:** Rowfold Lodge,  
Corneyhurst Road,  
Billingshurst,  
West Sussex.  
RH14 9DD.

**Drawing Title:** PROPOSED ELEVATIONS

**Drawing Number:** 122\_106

**Date:** June 2025 **Scale:** 1:100 @A3

**Revision**