



Notes

Do not scale off this drawing except for planning purposes
 Check all dimensions on site before any work commences
 All goods, materials and workmanship must conform to current building regulations, british standards and codes of practice.
 Copyright of this drawing is to be retained by Ecotecture Ltd and must not be reproduced without written consent from the practice.

Drawing to be printed A1

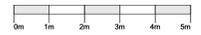

Scale 1:100

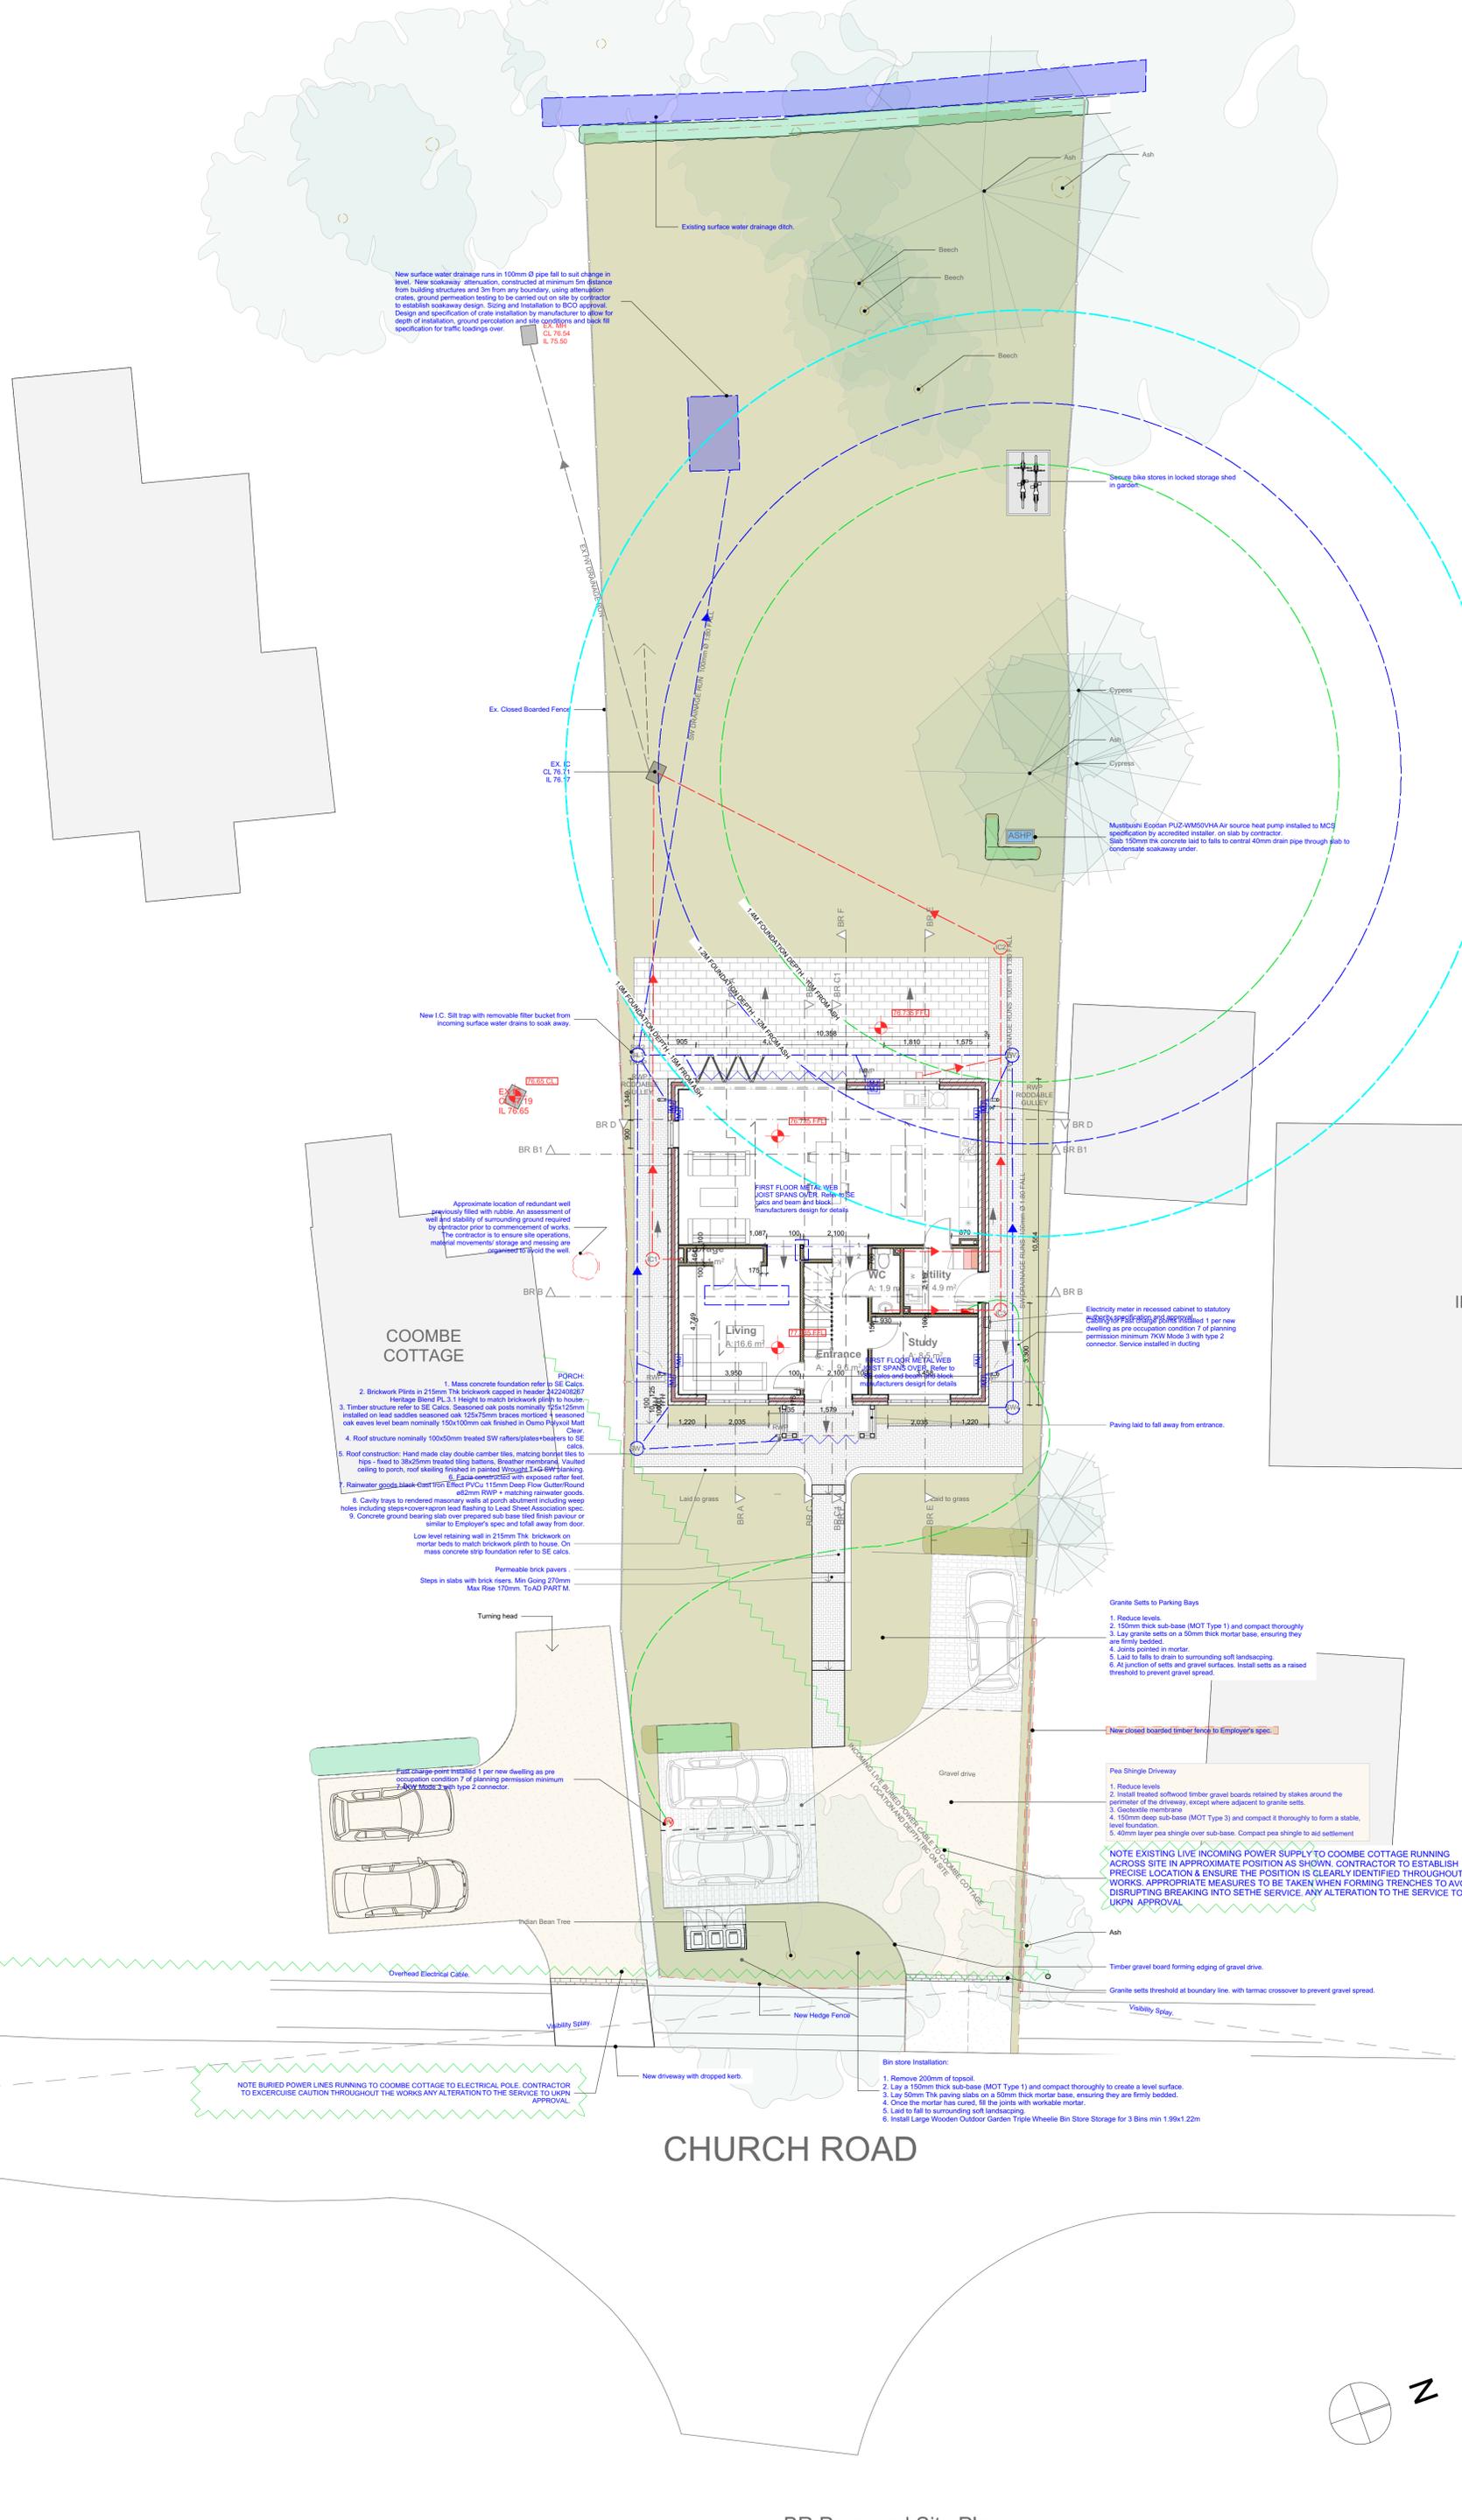

COOMBE COTTAGE

INGLESIDE

CHURCH ROAD

Building Regulations

| RevID | Transmitted By | Transmitted Date | Layout Comment |
|-------|----------------|------------------|----------------|
| | | | |

ecotecture
 ECOLOGICAL ARCHITECTURE

01444 416745 info@ecotecture.co.uk
 www.ecotecture.co.uk

31 Sussex Road Haywards Heath
 West Sussex RH16 4DZ

Client: Chris & Jo Equi

Address: Coombe Cottage
 Church Road
 Mannings Heath
 RH13 6JE

Description: BR Site Plan

Scale: 1:100 Date: Oct '25
 Drawn: BI Checked: RM

Drawing No: 643 / 400C