



HOUSETYPE VARIATIONS		
PLOT NUMBERS:	AS DRAWN	- 5, 25, 63, 68, 74, 119, 127
	HANDED	- 35, 41, 50, 52, 53, 57, 62, 116, 136
MATERIALS:	WALLS	- BRICK
	WALLS (TREATMENT)	-
	FENESTRATION	- UPVC
	OBSCURE WINDOWS	- BATHROOMS & ENSUITES
	EXTERNAL DOORS	- UPVC
	OBSCURE DOORS	-
	ROOF	- TILE
	GUTTERING & DOWNPPIPES	- UPVC
	FASCIA & SOFFITS	- UPVC
WINDOW OMISSION*:	PLOT(S)	- N/A
AREA OF UNIT (GIA):	139sqm	1491sqft
B. REGS PART M:	M4(2)	
NDSS COMPLIANT:	NO	
CHARACTER AREA:	N/A	

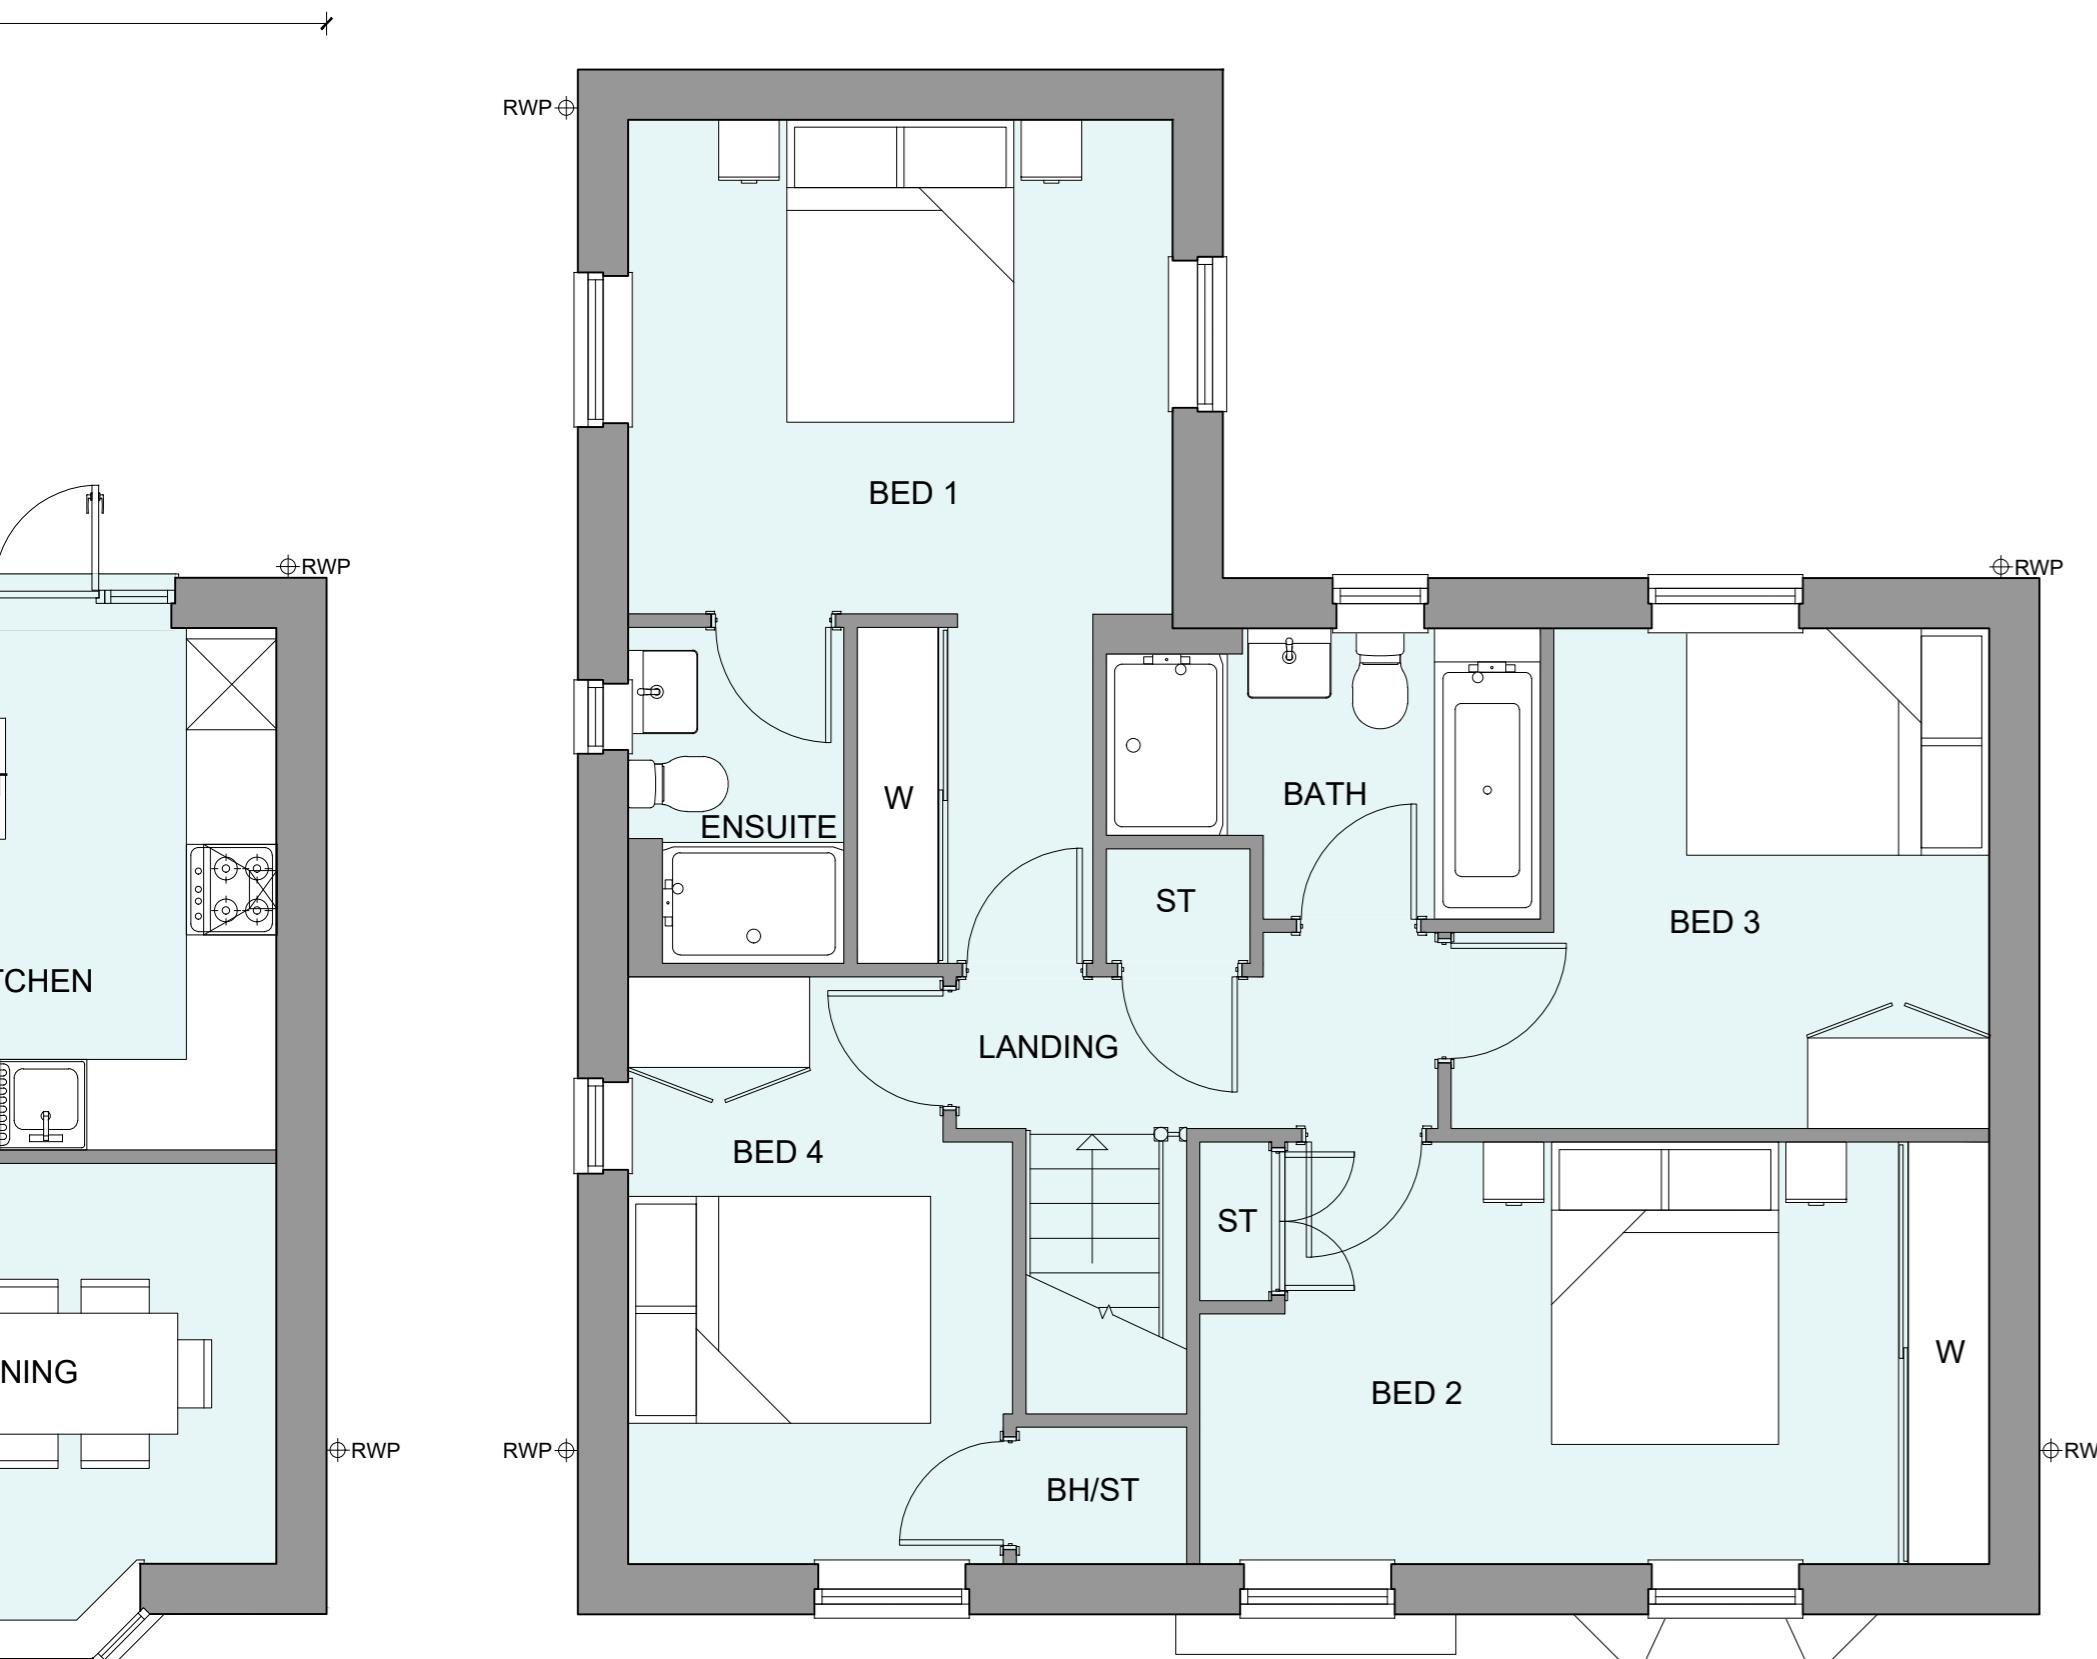

FIRST FLOOR PLAN

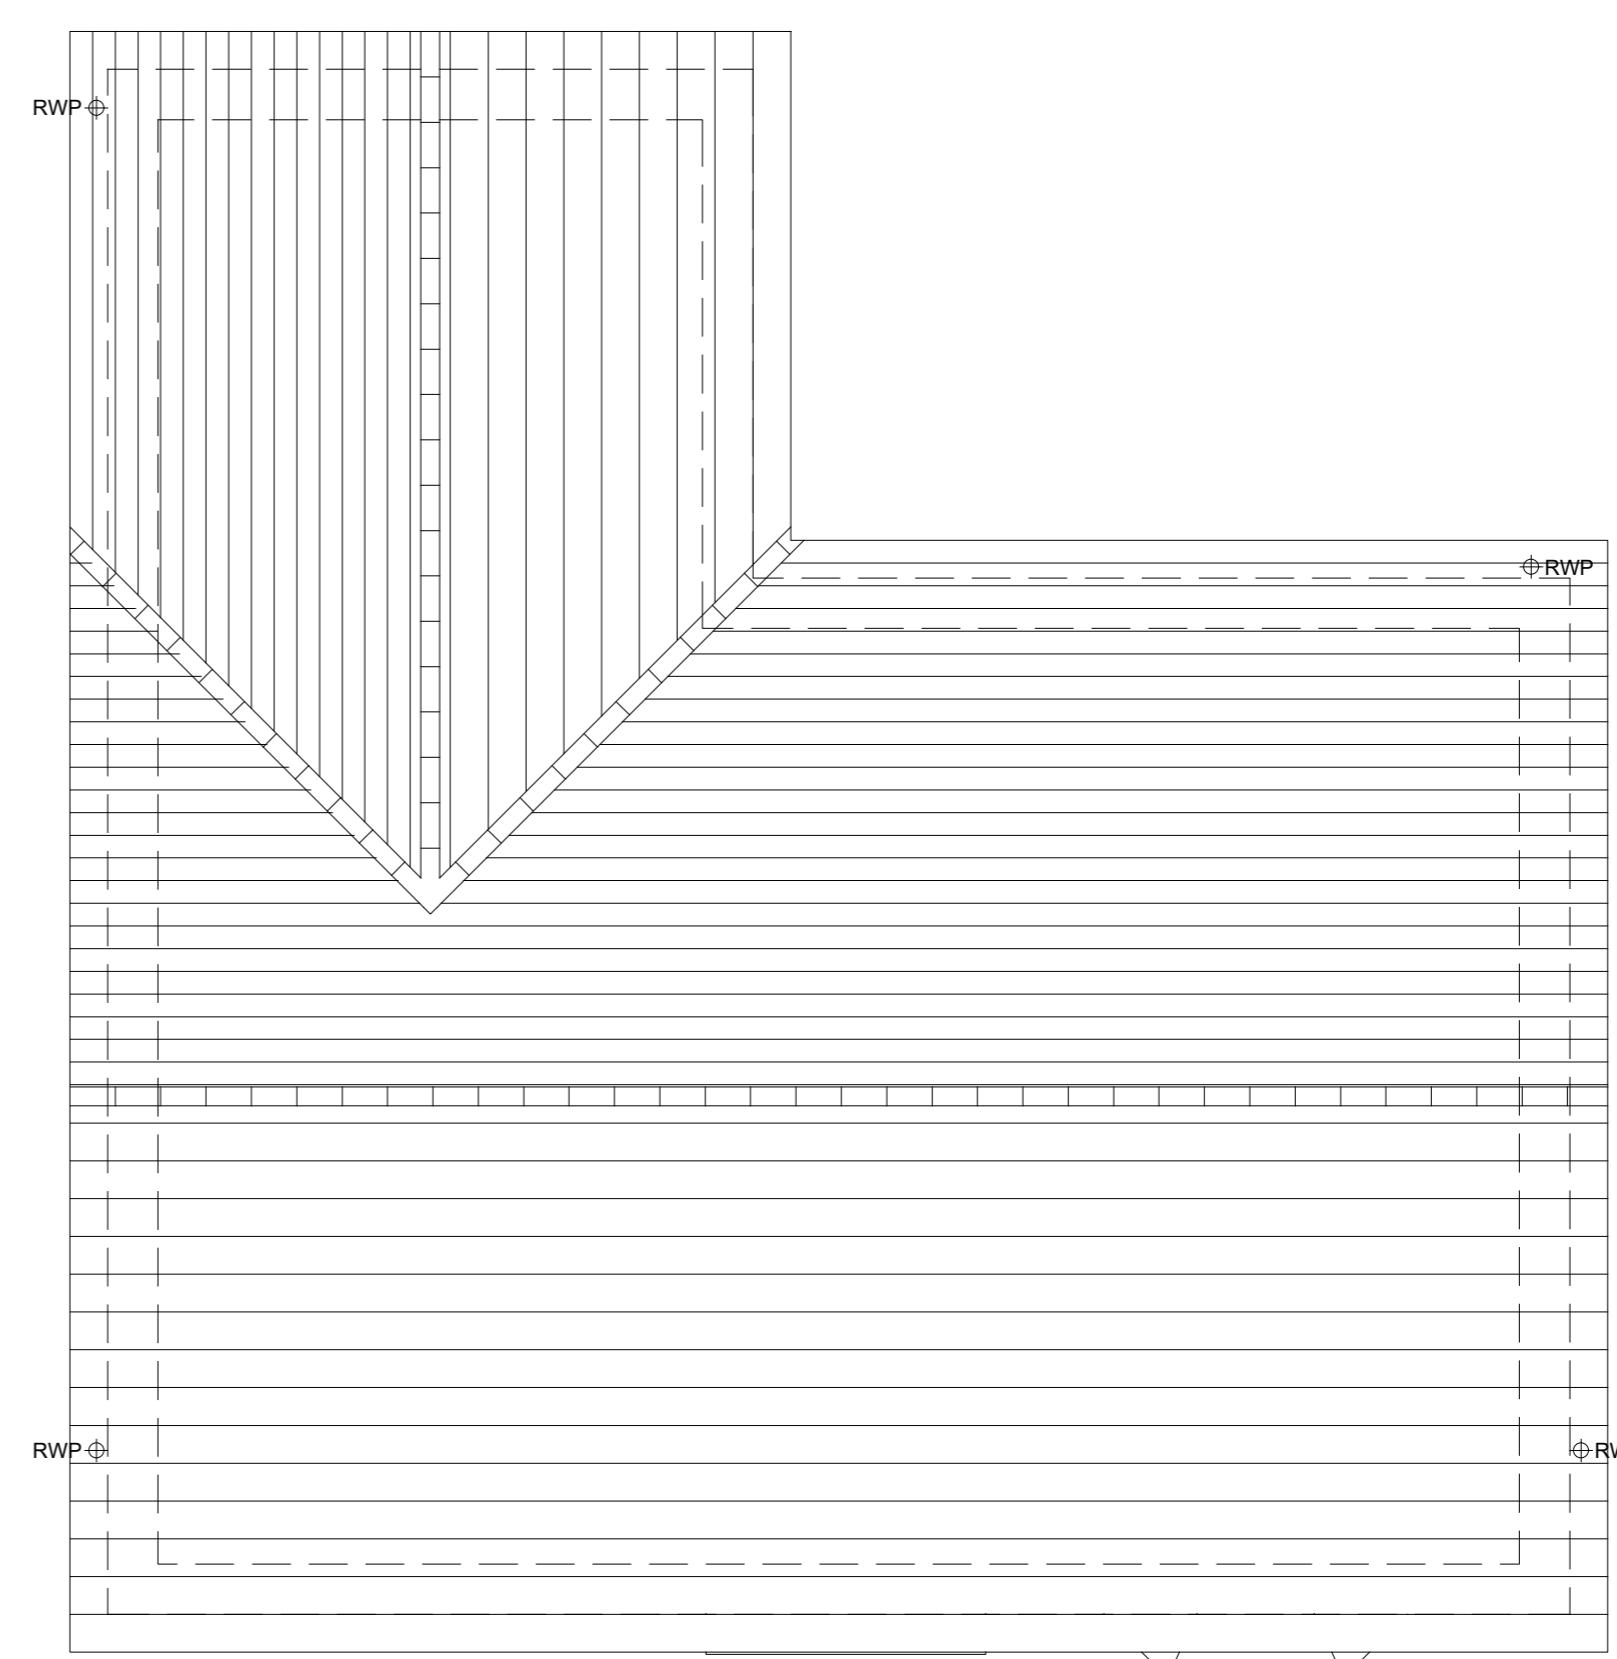

ROOF PLAN

Rev	Date	Amendment	Initials
Project: NEW PLACE FARM PULBOROUGH			
Client: BARRATT DAVID WILSON (SOUTHERN COUNTIES)			
Drawing: PROPOSED PLANS			
HOUSE TYPE AVONDALE			
24.1874.4500	Rev:	-	
Scale@A1: 1:50	Date: SEP 24	Drawn: CLP	Checked: GB
Drawing no: 24.1874.4500			
Scale@A1: 1:50 Date: SEP 24 Drawn: CLP Checked: GB			
 <small>© finc Architects Limited holds the copyright to all the information contained within this document and their written consent must be obtained before copying or using the data other than for the purpose it was originally supplied.</small>			
<small>T: +44 (0)1245 933988 W: www.fincarchitects.com E: company@fincarchitects.com</small>			