


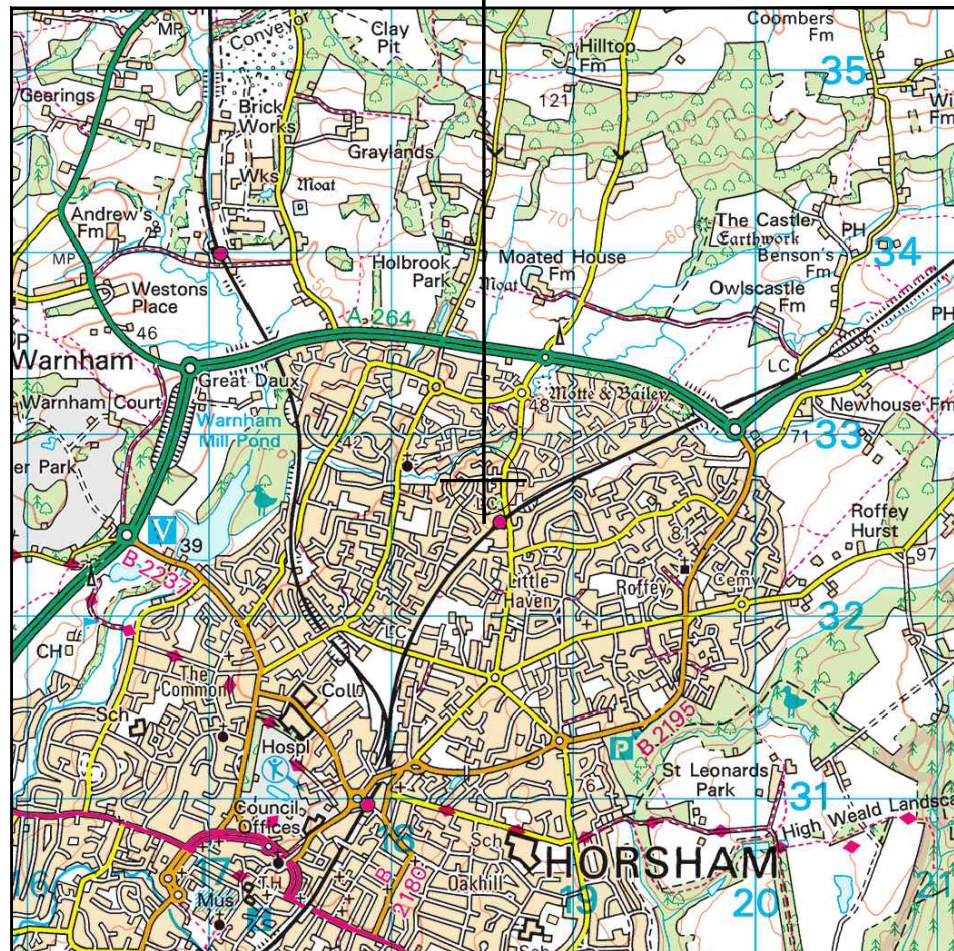


SITE LOCATION




Reproduced by permission of Ordnance Survey on behalf of the Controller of His Majesty's Stationery Office  
All rights reserved. © Crown Copyright licence no. 100022432

SITE AREA PLAN

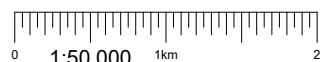


SITE PHOTOGRAPH

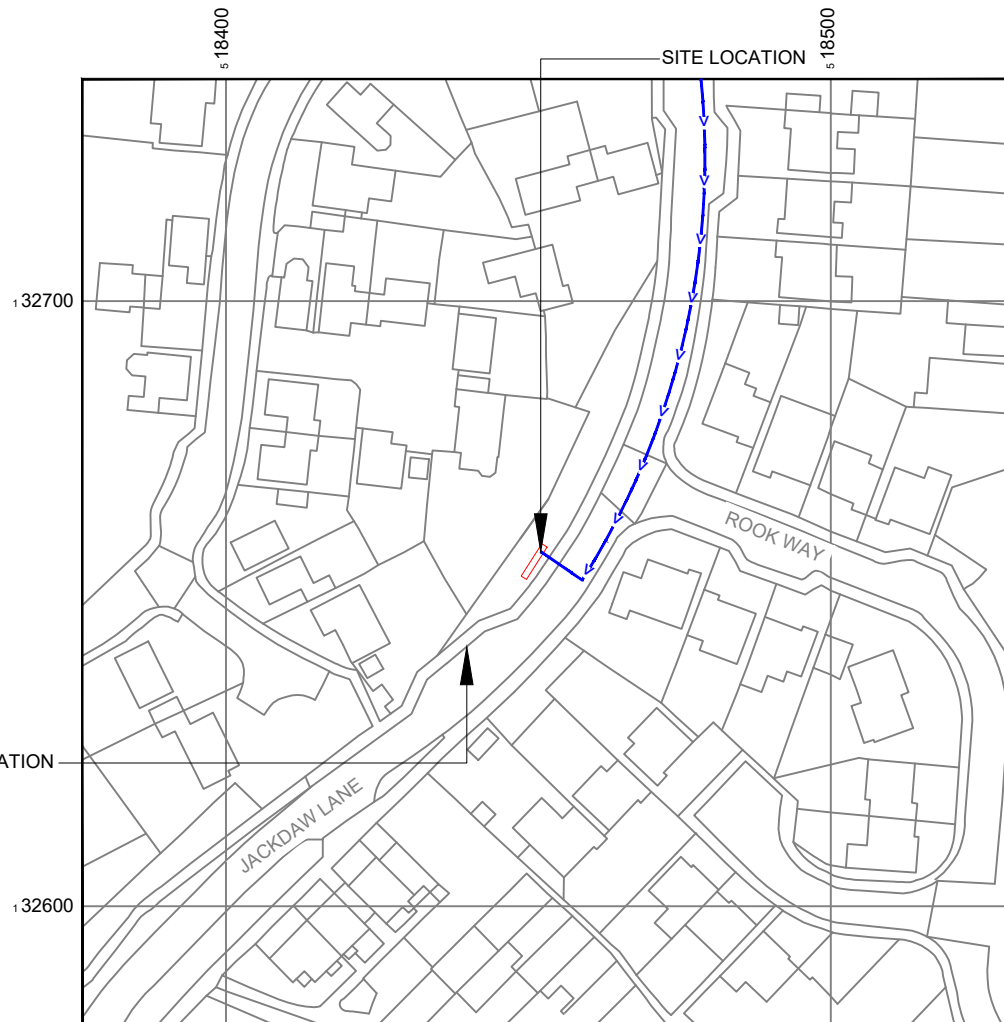

Reproduced by permission of Ordnance Survey on behalf of the Controller of His Majesty's Stationery Office  
All rights reserved. © Crown Copyright licence no. 100022432

NGR E: 518452 N: 132658

SITE LOCATION PLAN

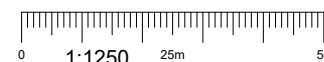

GOOGLE MAPS QR CODE

GOOGLE MAPS - <https://tinyurl.com/bdz78fmd>

STREETVIEW - <https://tinyurl.com/r8383fpz>

NOTES:

- ALL DIMENSIONS IN MM UNLESS OTHERWISE NOTED.

Access Route To Site:

Directions To Site: -

Take A264 to Rusper Rd in Horsham. Head west on M23. At junction 11, take the A264 exit to Horsham/Pease Pottage Services. At Pease Pottage Interchange, take the 3rd exit onto A264. At Tollgate Hill Roundabout, take the 2nd exit and stay on A264. At the roundabout, take the 1st exit onto Horsham Rd/A264. Continue to follow A264. At Kilnwood Vale Roundabout, take the 2nd exit onto Crawley Rd/A264. At Faygate Roundabout, take the 2nd exit and stay on Rusper Rd. Drive to Jackdaw Ln. At Rusper Rd Roundabout, take the 1st exit onto Rusper Rd. At the roundabout, take the 2nd exit and stay on Rusper Rd. Turn right onto Brook Rd. Turn left onto Jackdaw Ln. Destination will be on the right.

REV	MODIFICATION	BY	CH	DATE
A	Issued for Planning	AK	GBC	11.04.23

**CK Hutchison Networks (UK) Limited**

450 Longwater Avenue,  
Green Park,  
Reading,  
RG30 3UR

Design Consultant & Principal Contractor:



Great British Communications  
Lapping House, Block 3 Forward Point,  
Ton House Lane, Widnes, Cheshire, WAB 0SL  
t. 44 (0)151 420 4128  
[www.gbcservices.co.uk](http://www.gbcservices.co.uk)

Site Name: JACKDAW LANE

3UK Nominal ID: HSM20858

Address: JACKDAW LANE  
LITTLEHAVEN  
HORSHAM  
WEST SUSSEX  
RH12 5FT

Title: 002 SITE LOCATION PLAN


Project: UNILATERAL SW

Purpose of Issue: PLANNING


MBNL/TM/H3G Cell ID:  
HSM111/85518/RH1061

Drawing No: HSM20858\_HSM111\_85518\_RH1061\_GA\_REV\_A Issue: A

100mm  
50mm  
10mm

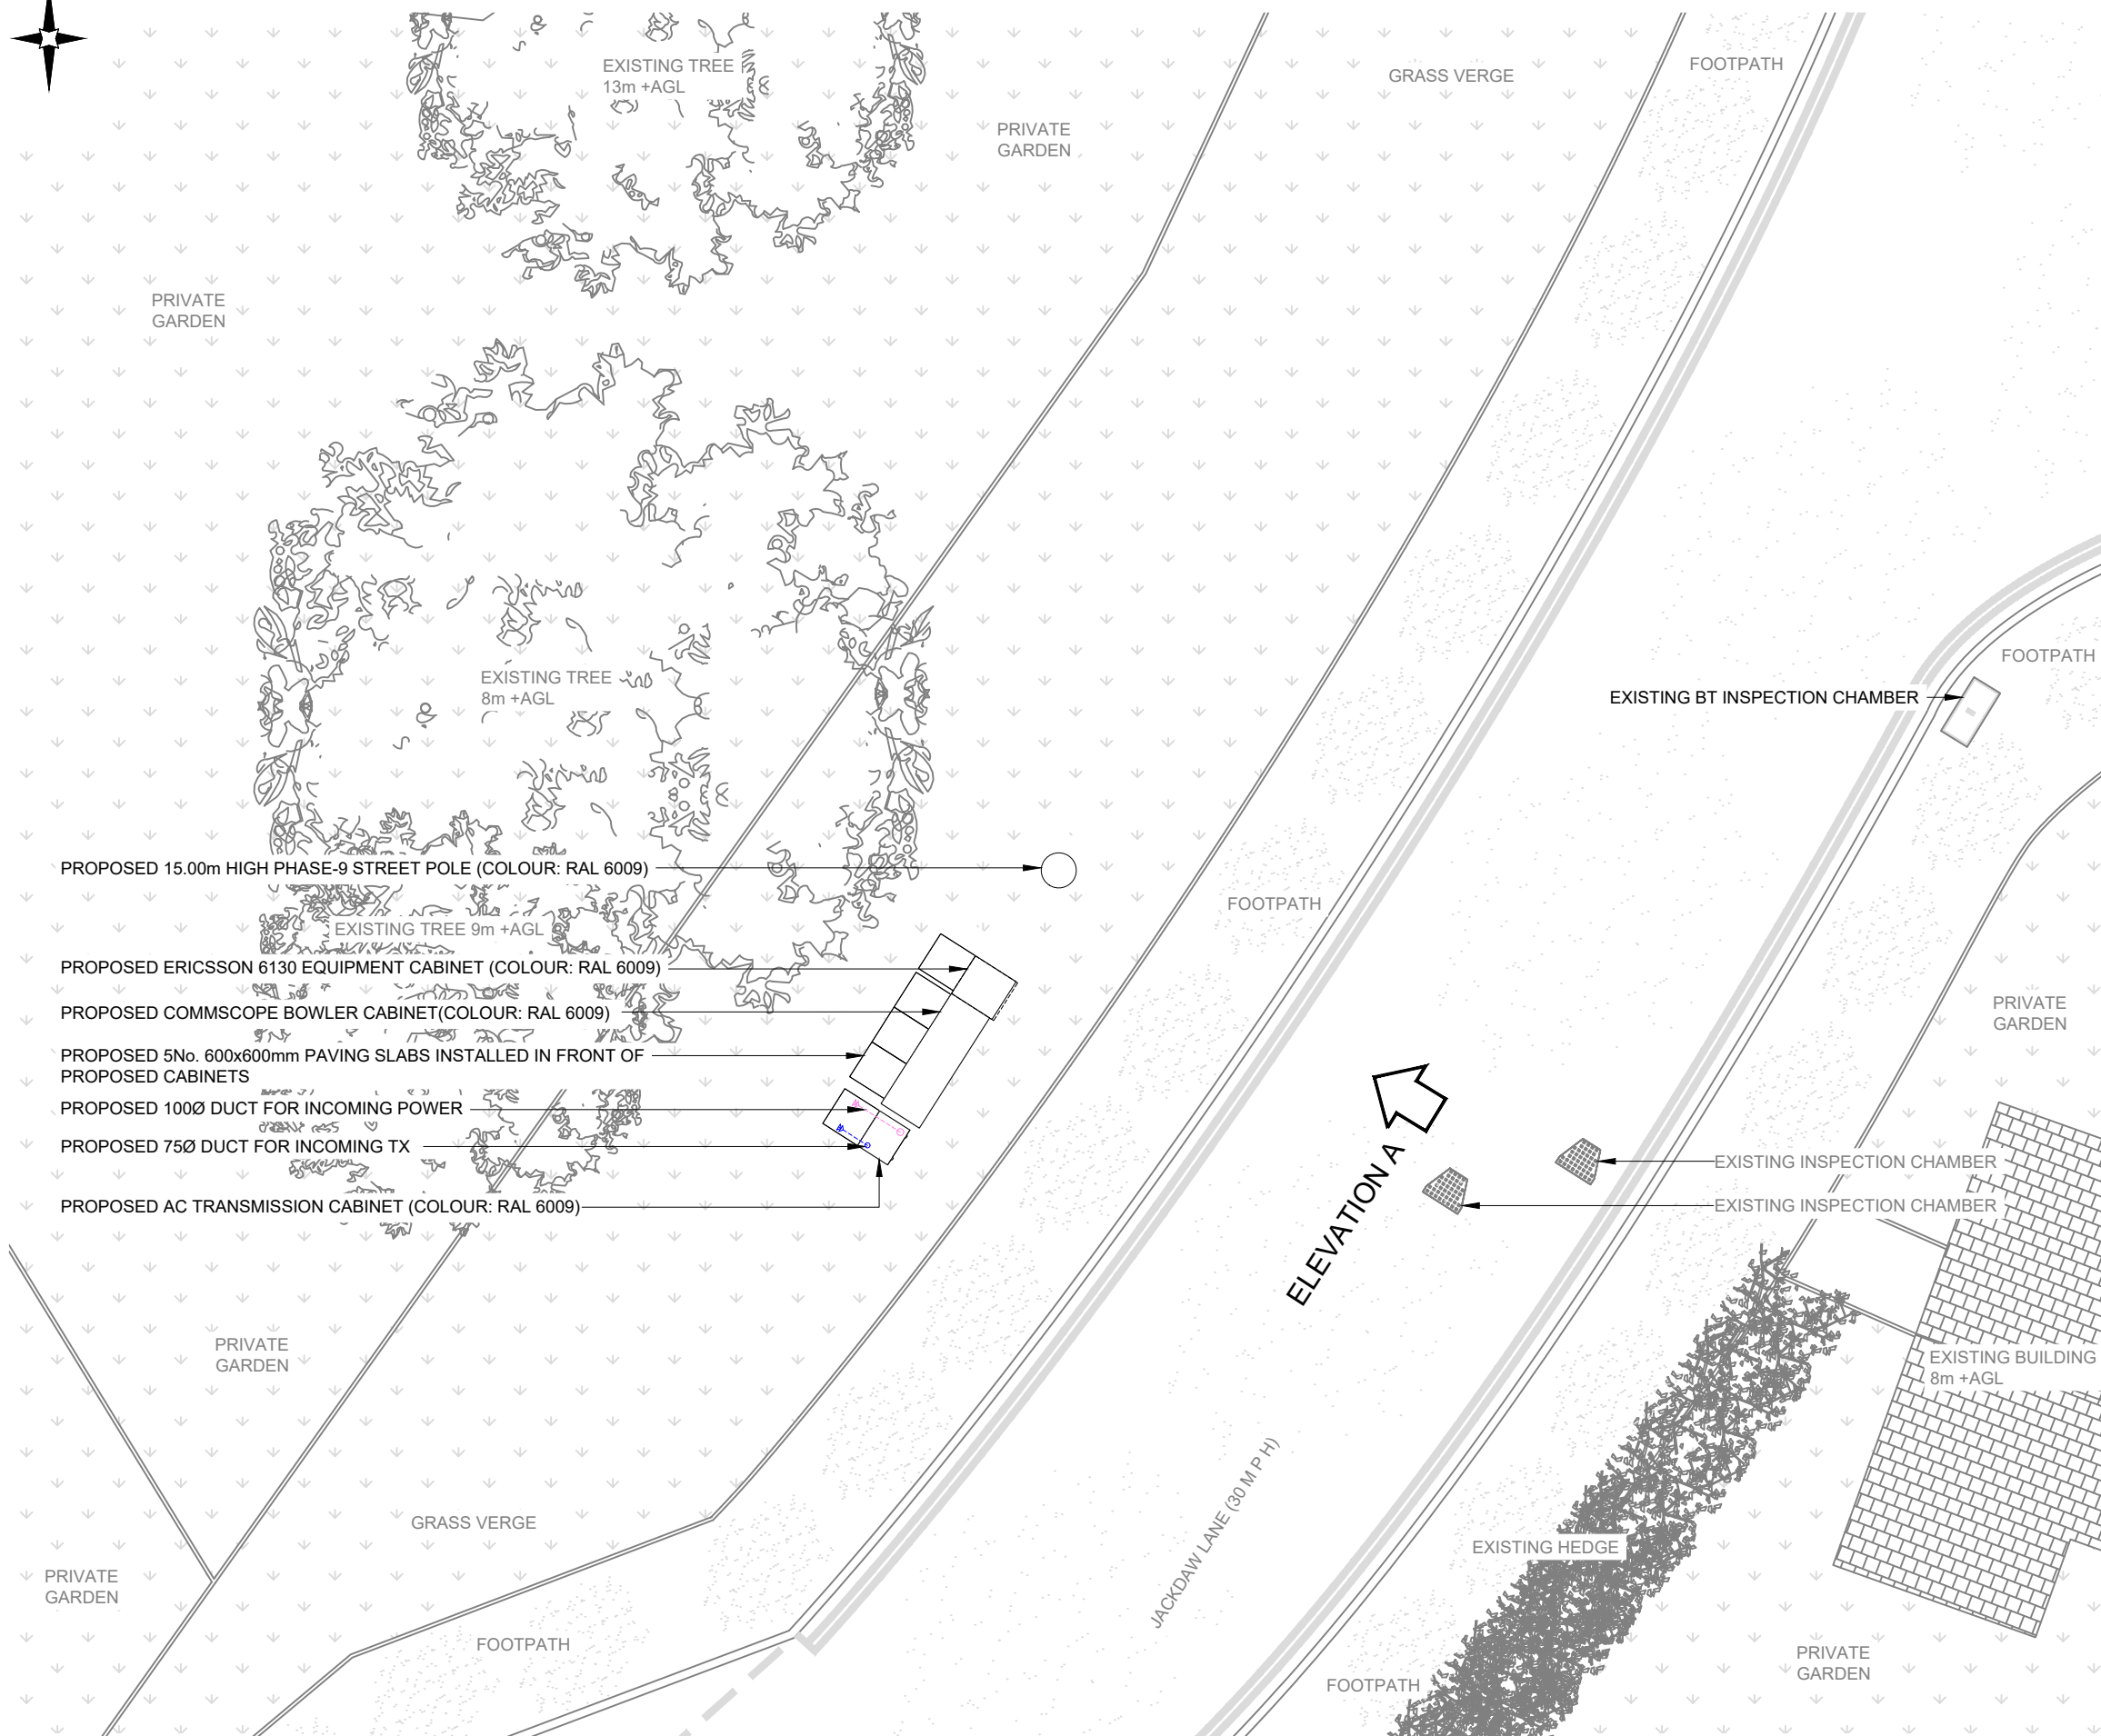

PROPOSED SITE PLAN

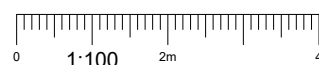

NOTES:

1. ALL DIMENSIONS IN MM UNLESS OTHERWISE NOTED.

A	Issued for Planning	AK	GBC	11.04.23
REV	MODIFICATION	BY	CH	DATE

**CK Hutchison Networks (UK) Limited**

450 Longwater Avenue,  
Green Park,  
Reading,  
RG30 3UR

Design Consultant & Principal Contractor:



Great British Communications  
Lapping House, Block 3 Forward Point,  
Ton House Lane, Widnes, Cheshire, WAB 0SL  
t. 44 (0)151 420 4128  
www.gbcservices.co.uk

Site Name: **JACKDAW LANE**

3UK Nominal ID: **HSM20858**

Address: **JACKDAW LANE  
LITTLEHAVEN  
HORSHAM  
WEST SUSSEX  
RH12 5FT**

Title: **215 PROPOSED SITE PLAN**

Project: **UNILATERAL SW**

Purpose of Issue: **PLANNING**

MBNL/TM/H3G Cell ID:  
**HSM111/85518/RH1061**


Drawing No: **HSM20858\_HSM111\_85518\_RH1061\_GA\_REV\_A**

Issue: **A**


Antenna Aperture ID	Proposed 4G/5G Bearing
A1	0°
A2	0°
B1	120°
B2	120°
C1	240°
C2	240°

NOTES:

- ALL DIMENSIONS IN MM UNLESS OTHERWISE NOTED.

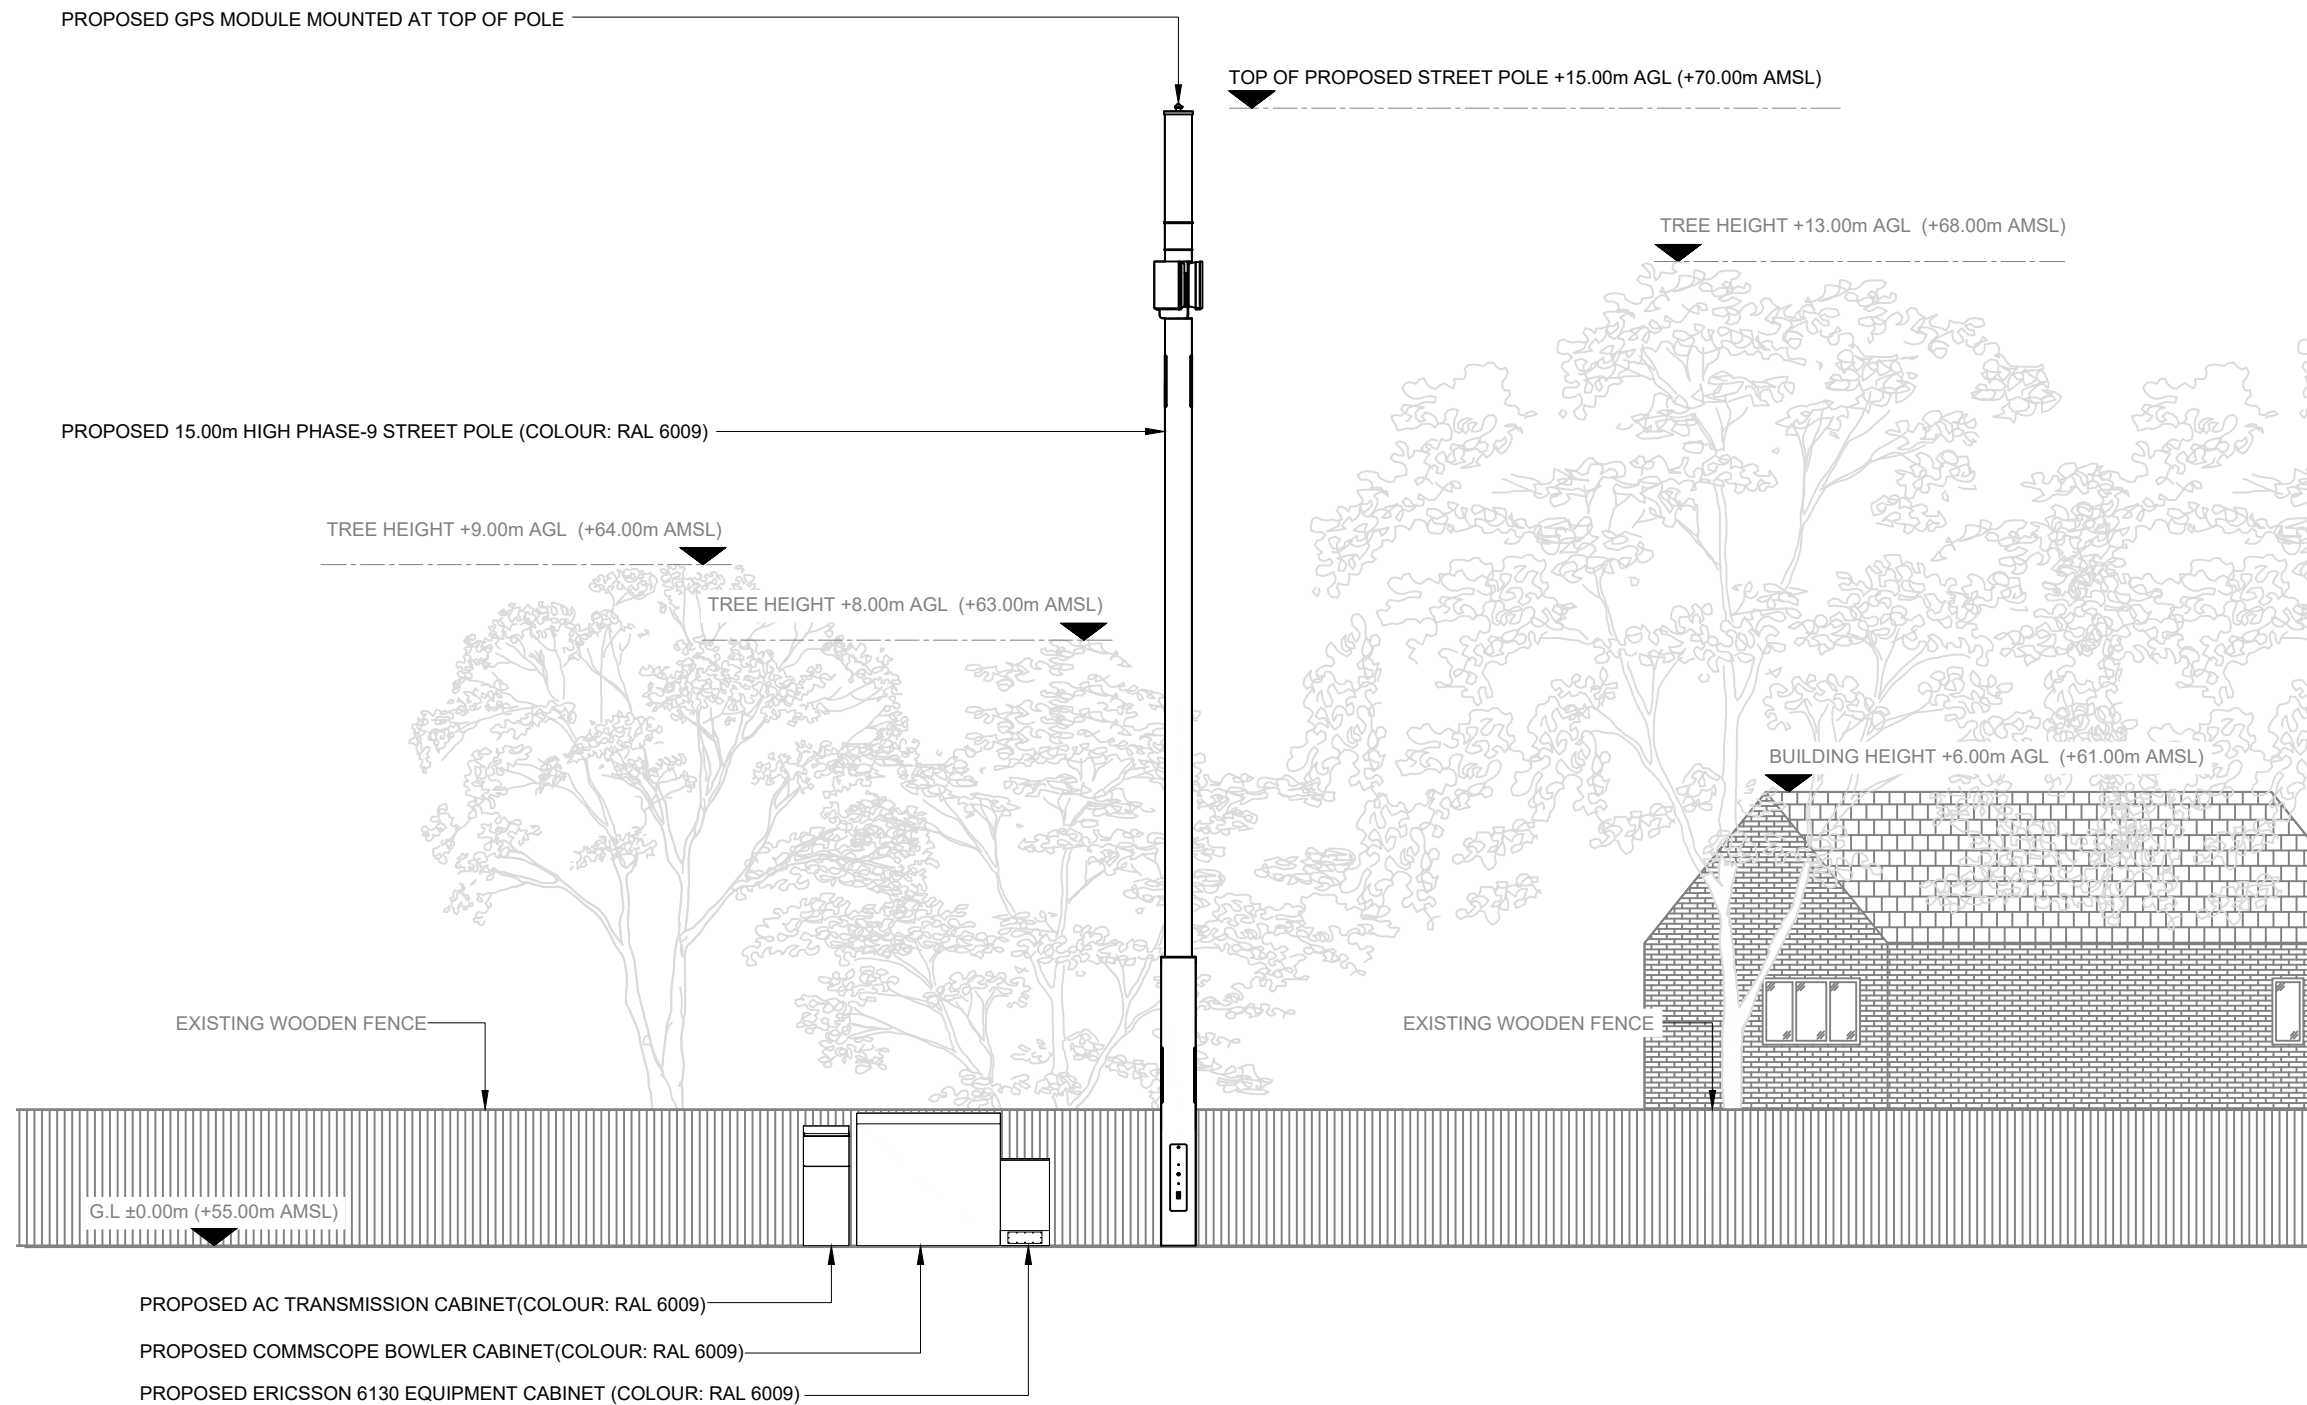

PROPOSED SITE ELEVATION A

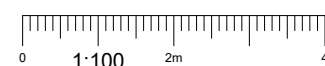

REV	MODIFICATION	BY	CH	DATE
A	Issued for Planning	AK	GBC	11.04.23

**CK Hutchison Networks (UK) Limited**

450 Longwater Avenue,  
Green Park,  
Reading,  
RG30 3UR

Design Consultant & Principal Contractor:



Great British Communications  
Lapping House, Block 3 Forward Point,  
Ton House Lane, Widnes, Cheshire, WAB 0SL  
t. 44 (0)151 420 4128  
www.gbcservices.co.uk

Site Name:

JACKDAW LANE

3UK Nominal ID:

HSM20858

Address:

JACKDAW LANE  
LITTLEHAVEN  
HORSHAM  
WEST SUSSEX  
RH12 5FT

Title:

265 PROPOSED SITE ELEVATION

Project:

UNILATERAL SW

Purpose of Issue:

PLANNING

MBNL/TM/H3G Cell ID:  
**HSM111/85518/RH1061**

Drawing No:

HSM20858\_HSM111\_85518\_RH1061\_GA\_REV\_A

Issue:

A