



Ground Floor

Type H2 2 Bed House


M4.2 compliant
NDSS compliant

79.00 sq.m.
850 sq.ft.

Plots: 24, 25, 96, 154, 180, 197, 211, 212, 220, 221, 228, 247, 285 - As drawn
Plots: 22, 23, 69, 70, 75, 156, 157, 158, 179, 219, 222, 229, 248, 265, 283, 284 - Handed

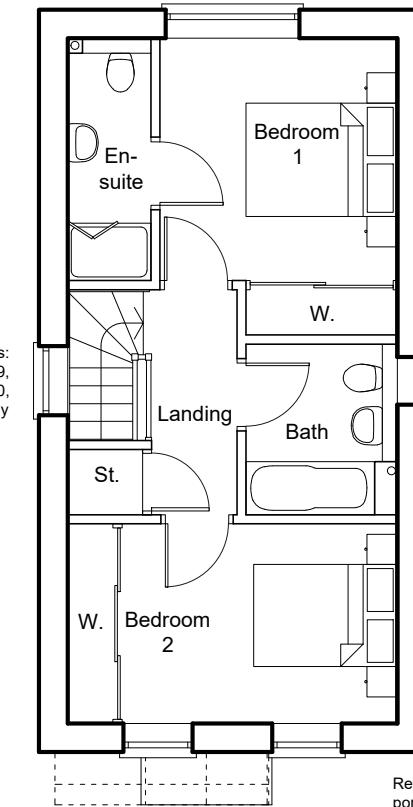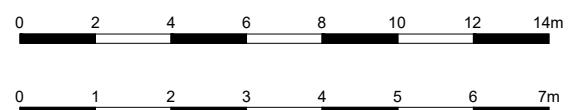

First Floor

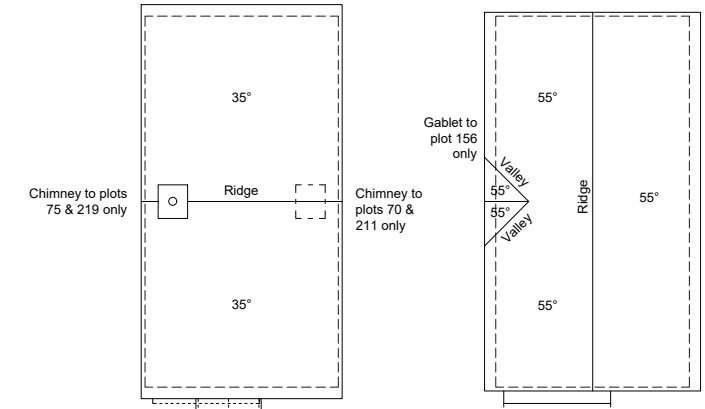

Roof Plan - 1:200

Plots: 25, 96, 154, 180, 197, 211, 228, 247 - As drawn

Plots: 22, 70, 75, 157, 158, 179, 219, 222, 229, 248, 283, 284 - Handed

Refer to elevations for porch roof design

Plots: 24, 212, 220, 221, 285 - As drawn

Plots: 23, 69, 156, 265 - Handed

Refer to elevations for porch roof design

Rev. A 11.02.25 1:200 Scale bar added.

 <p>CMYK PLANNING AND DESIGN CMYK (Planning & Design) Ltd 6 The Gavel Centre, Porters Wood St Albans, Herts. AL3 6PQ t: 01727 830123 e: email@cmyuk.net www.cmyuk.net</p>		<p>For: Mercer Road, Horsham</p> <p>Title: Type H2 - Floor Plans</p> <p>Scale: 1:100 @A3 Date: October 2024</p> <p>Drg No: 1644 / P / 20.201</p> <p>Rev: A</p>	
---	--	--	--