


Roof Plan 1:200

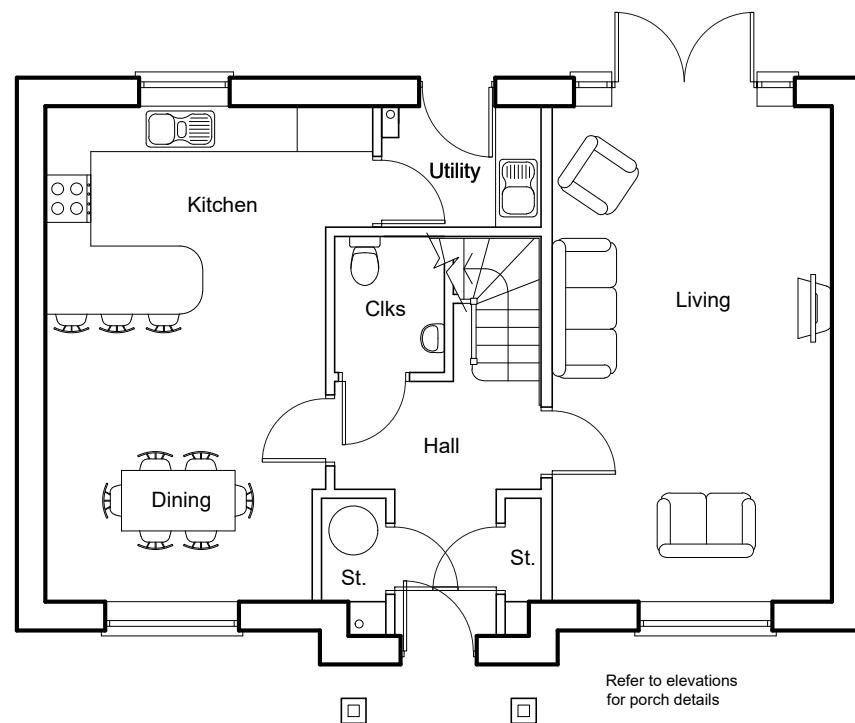



Ground Floor

Type H7 4 Bed House

M4.2 compliant
NDSS compliant

138.51 sq.m.
1491 sq.ft.

Plots: 110, 176, 206, 279 - As drawn
Plots: 172, 184, 282 - Handed

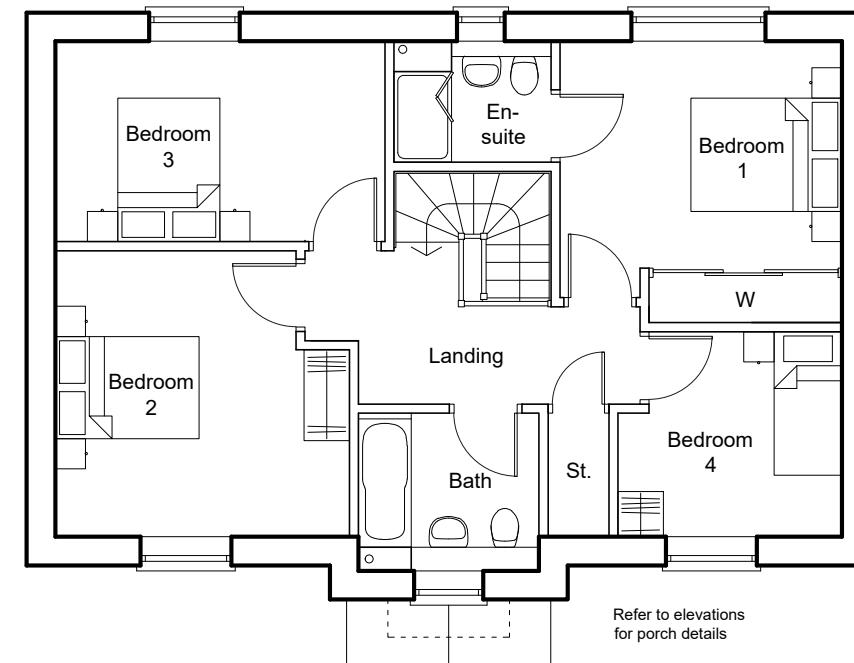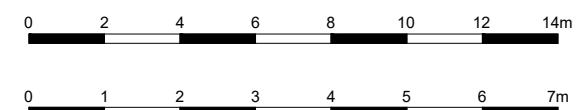

First Floor

Rev. A 11.02.25 1:200 Scale bar added.

 <p>CMYK PLANNING AND DESIGN CMYK (Planning & Design) Ltd 6 The Gavel Centre, Porters Wood St Albans, Herts. AL3 6PQ t: 01727 830123 e: email@cmyuk.net www.cmyuk.net</p>		<p>For: Riverdale Riverdale Developments Ltd</p> <p>Job: Mercer Road, Horsham Title: Type H7 - Floor Plans Scale: 1:100 @A3 Date: October 2024 Drg No: 1644 / P / 20.701 Rev: A</p>	
---	--	--	--