


Plot 39


Type A3
1 Bed - 2 Person
Private

Area: 57.49m² (619ft²)
(to plaster finish)

M4(2) Compliant
NDSS Compliant

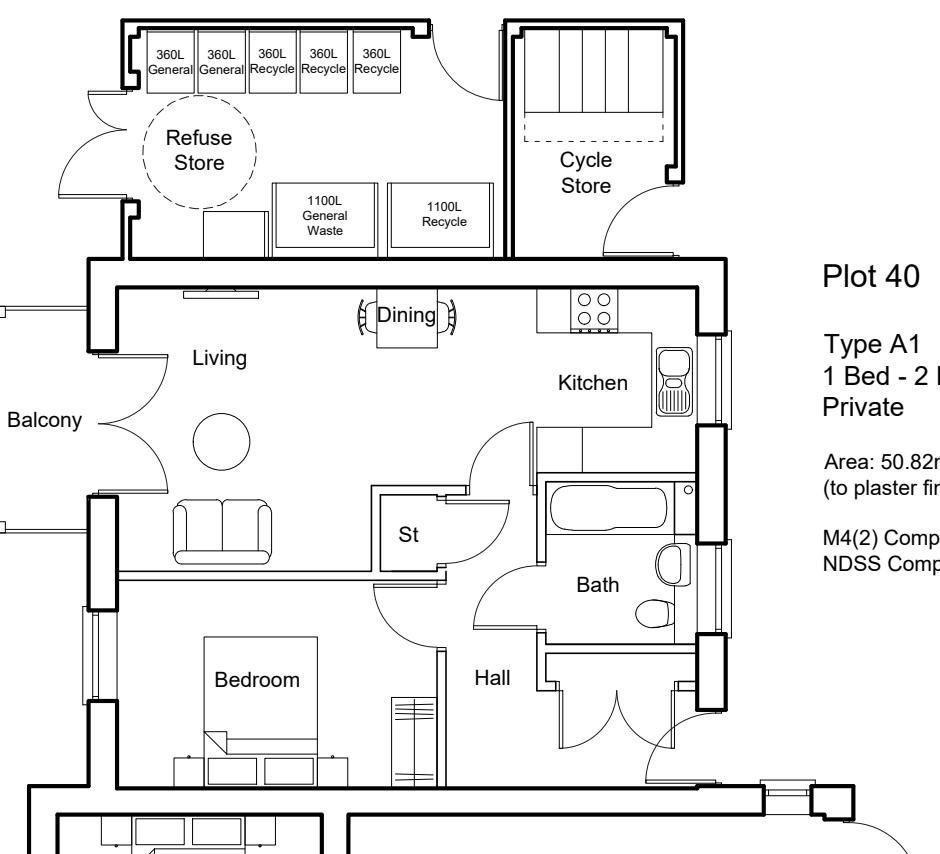

Ground Floor

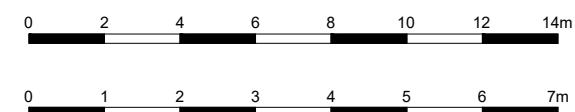


Plot 40

Type A1
1 Bed - 2 Person
Private

Area: 50.82m² (547ft²)
(to plaster finish)

M4(2) Compliant
NDSS Compliant

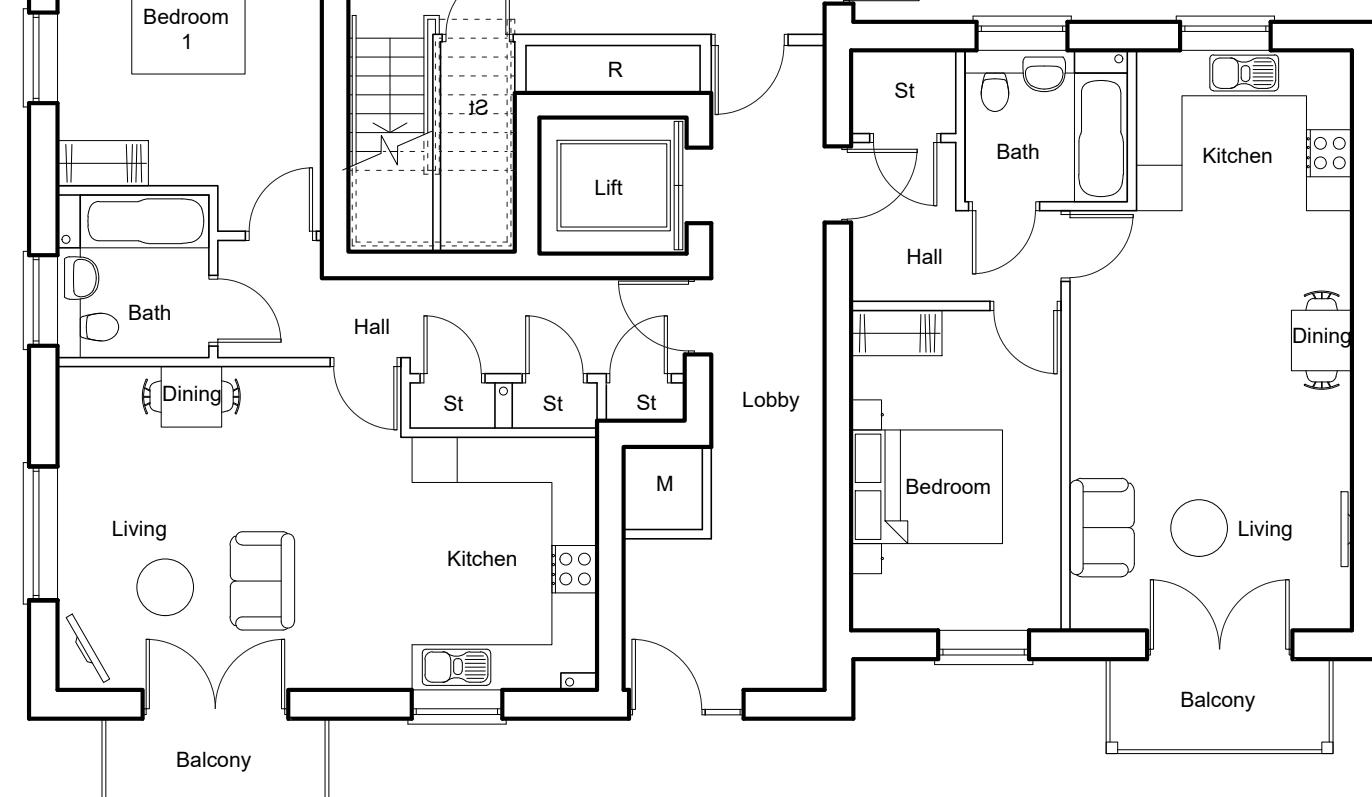


Plot 41

Type A6
1 Bed - 2 Person
Private

Area: 50.82m² (547ft²)
(to plaster finish)

M4(2) Compliant
NDSS Compliant

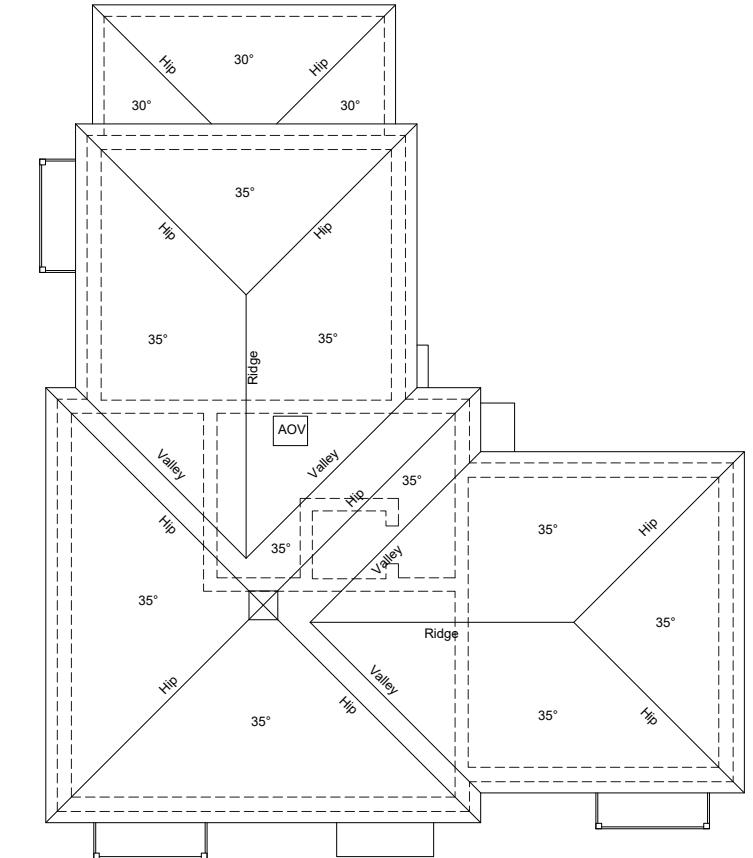

Roof Plan - 1:200

Rev. A 11.02.25 1:200 Scale bar added.

 CMYK (Planning & Design) Ltd 6 The Gavel Centre, Porters Wood St Albans, Herts. AL3 6PQ t: 01727 830123 e: email@cmyuk.net www.cmyuk.net	For: 	Job: Mercer Road, Horsham
Title: Apartments Plots 39-47 - Ground Floor Plan		Date: October 2024
Scale: 1:100 @A3	Drg No: 1644 / P / 30.301	Rev: A