




FRONT ELEVATION

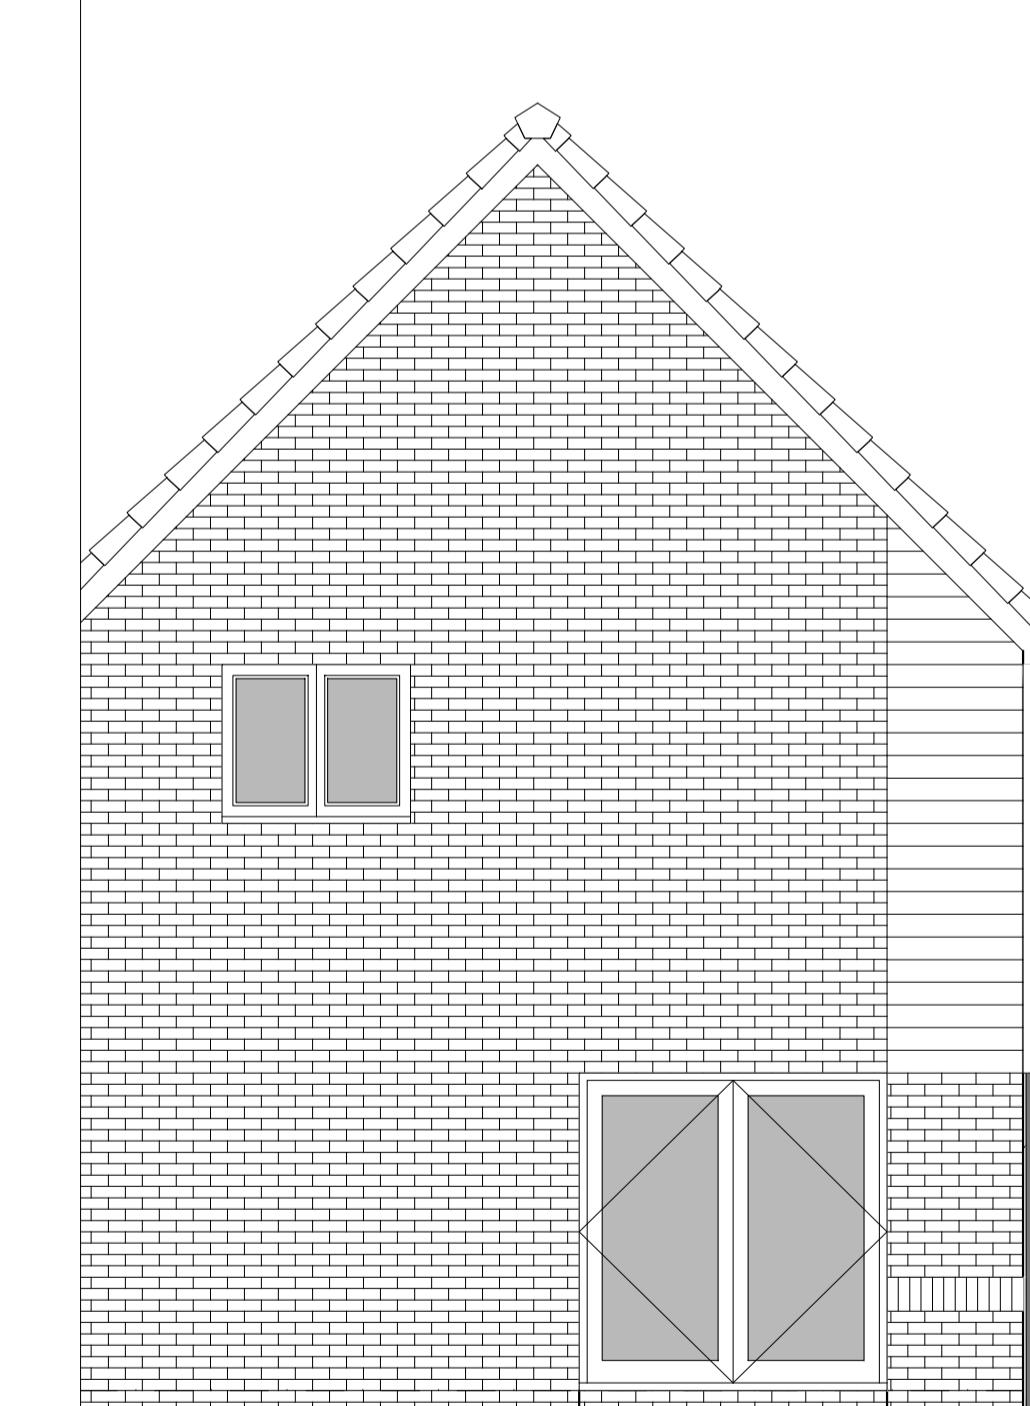

SIDE ELEVATION 1



SIDE ELEVATION 2

HOUSETYPE VARIATIONS	
PLOT NUMBERS:	AS DRAWN -
HANDED:	- 19
MATERIALS:	WALLS: BRICK WALLS (TREATMENT): TIMBER FENESTRATION: UPVC OBSCURE WINDOWS: ENSUITES EXTERNAL DOORS: UPVC OBSCURE DOORS: - ROOF: TILE GUTTERING & DOWNPipes: UPVC FASCIA & SOFFITS: UPVC
WINDOW OMISSION:	PLOT(S) -
AREA OF UNIT (GIA):	108.9sqm 1172sqft
B. REGS PART M:	M4(2)
NDSS COMPLIANT:	YES
CHARACTER AREA:	WESTERN GATEWAY

Rev	Date	Amendment	Initials
Project: WICKHURST GREEN, BROADBRIDGE HEATH			
Client: VISTRY (MAJOR PROJECTS)			
Drawing: PROPOSED HOUSETYPE ELEVATIONS HT - "354" VARIANT "V1"			
Drawing no:	24.1945.4301	Rev:	-
Scale@A1:	1:50	Date:	APR 25
Drawn:	JC	Checked:	CH
FINC Architects Ltd 61-63 New London Road Chelmsford Essex CM2 0ND T: +44 (0)1245 933988 W: www.fincarchitects.com E: company@fincarchitects.com			
Disclaimer: © FINC Architects Limited holds the copyright to all the information contained within this drawing. It is not to be reproduced and must not be copied or used for any other purpose than for the purpose it was originally supplied.			
Do not measure from this drawing. This drawing is to be printed in colour.			