



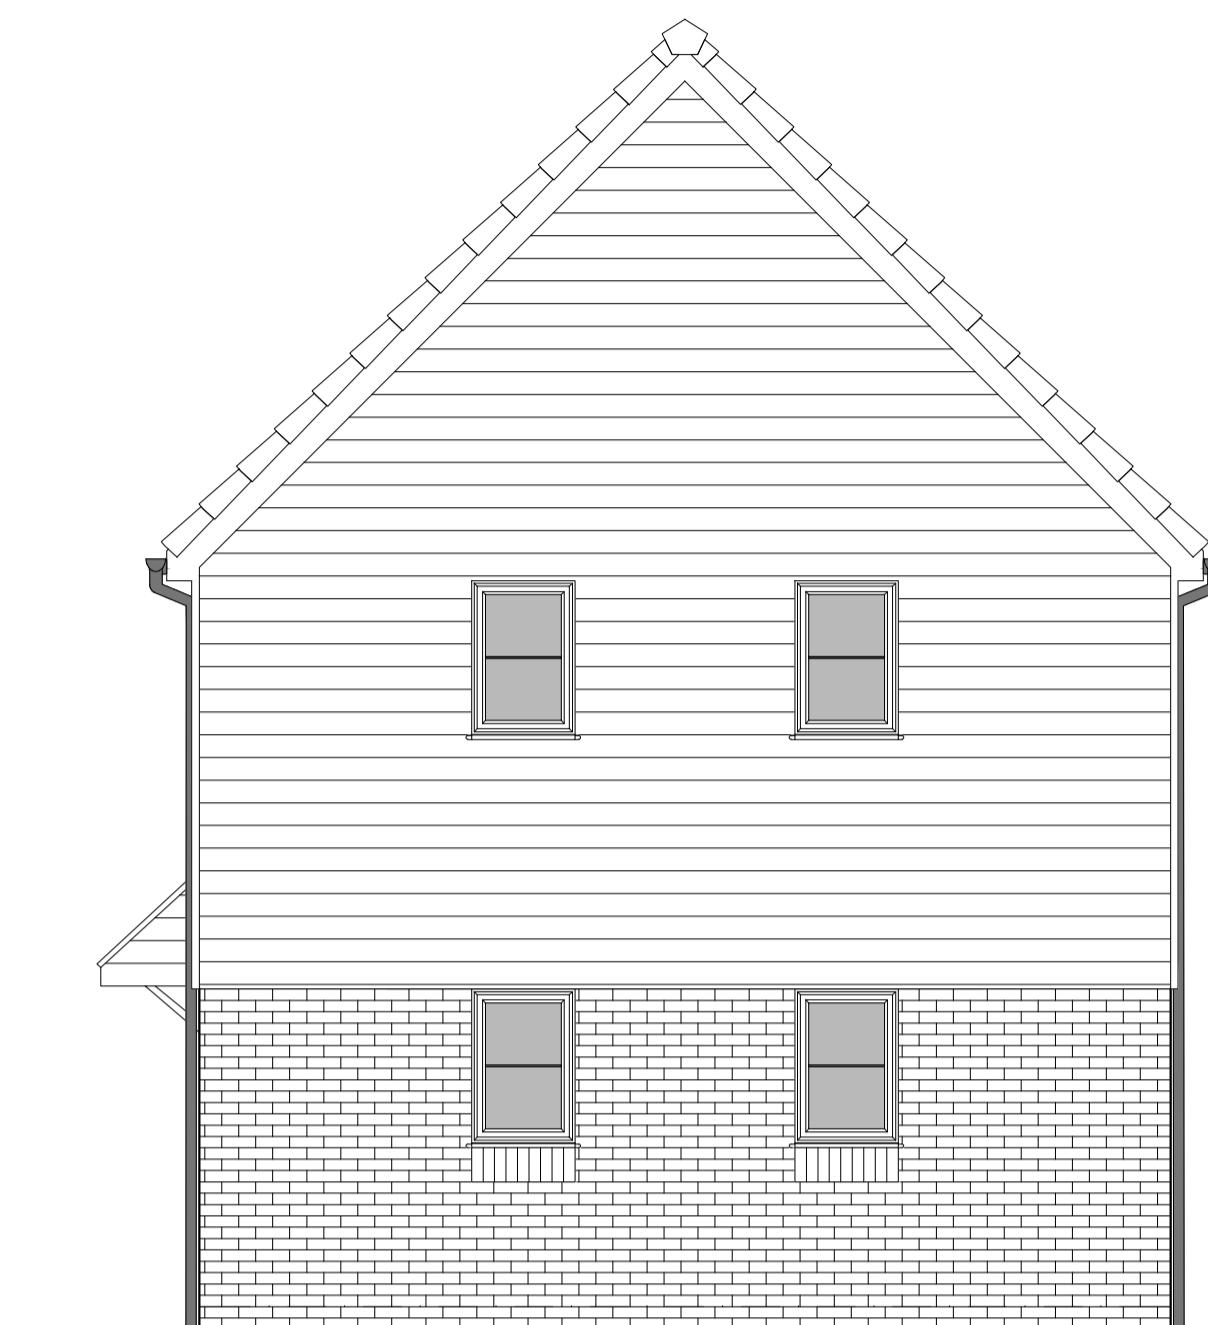


FRONT ELEVATION



SIDE ELEVATION 1

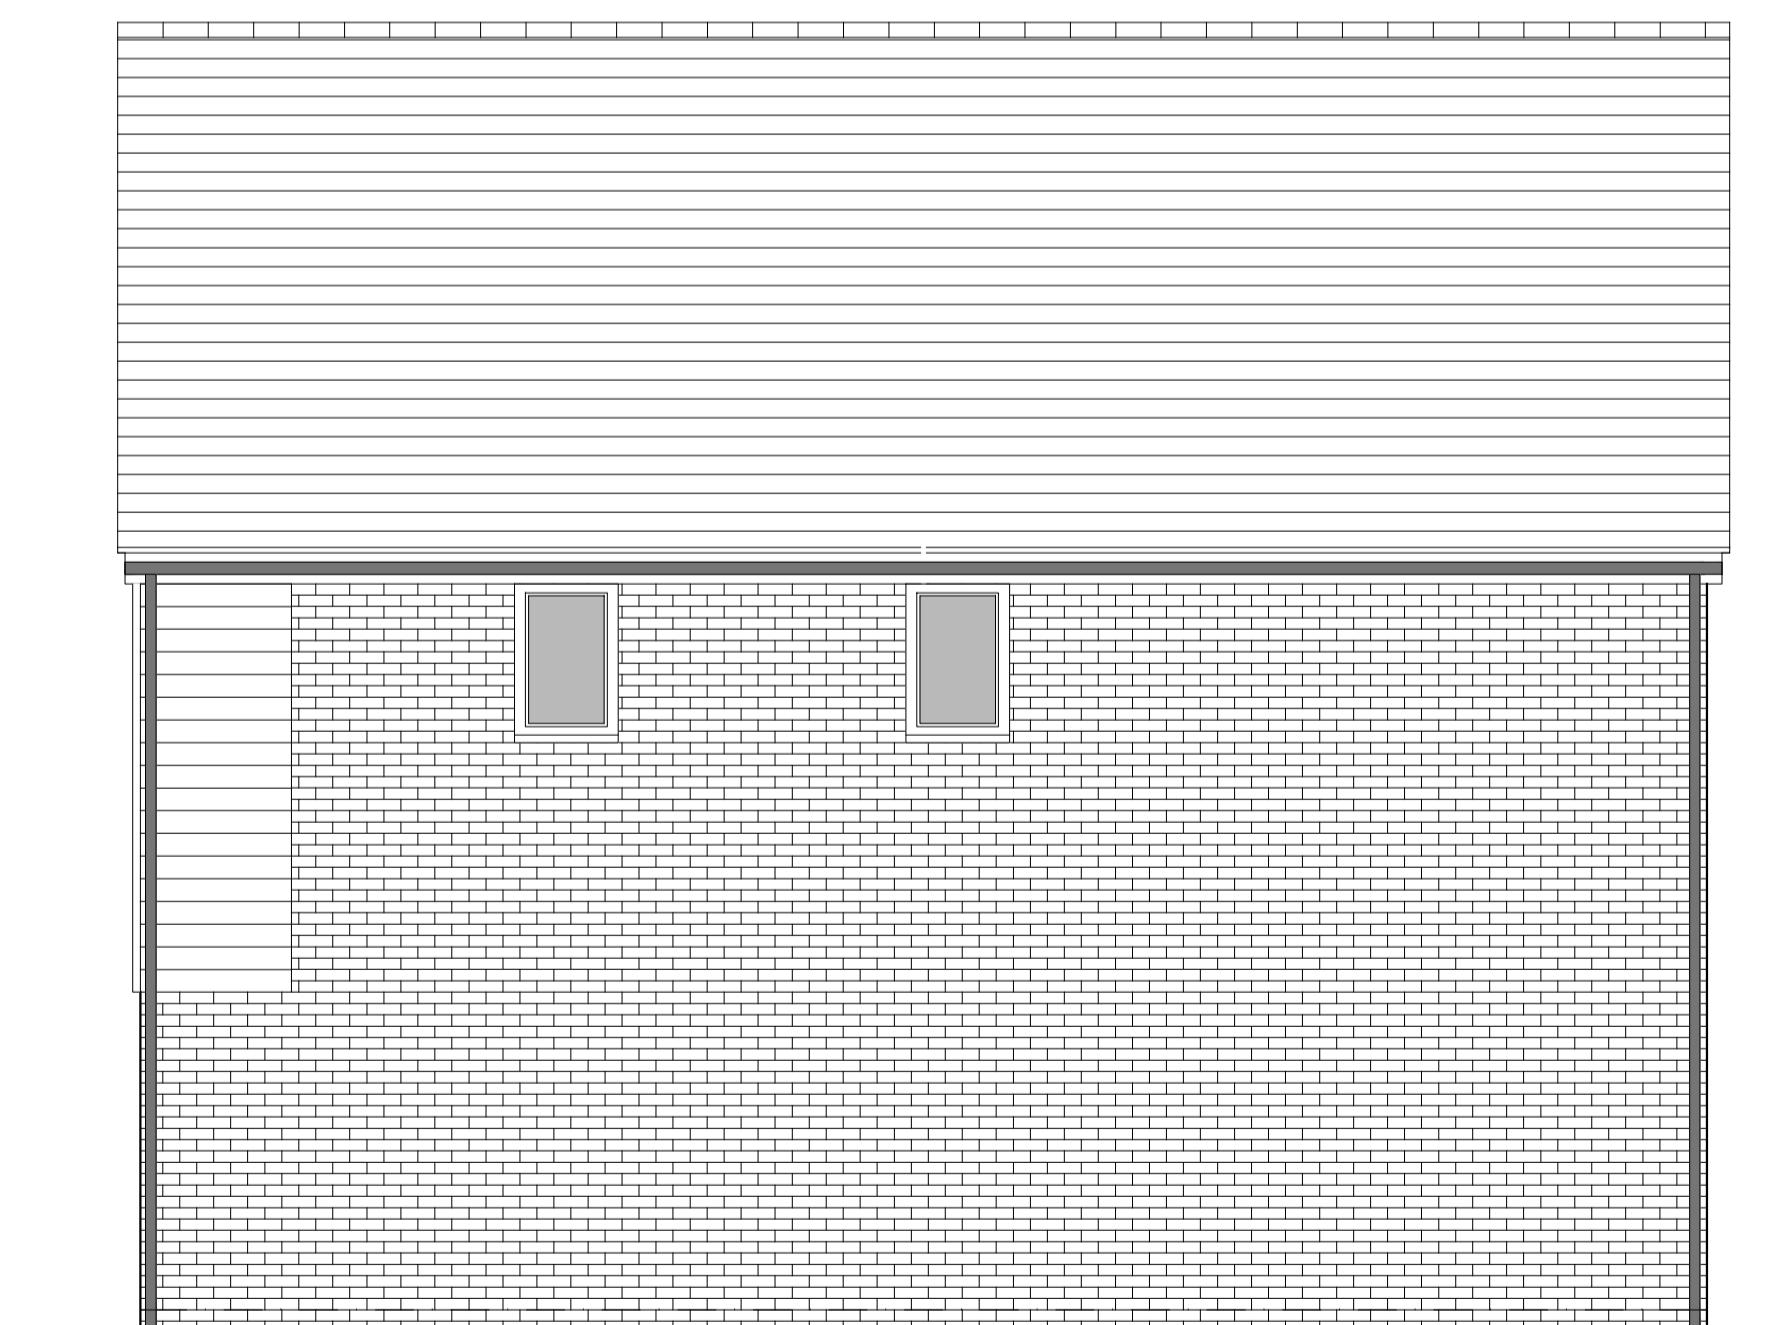

REAR ELEVATION

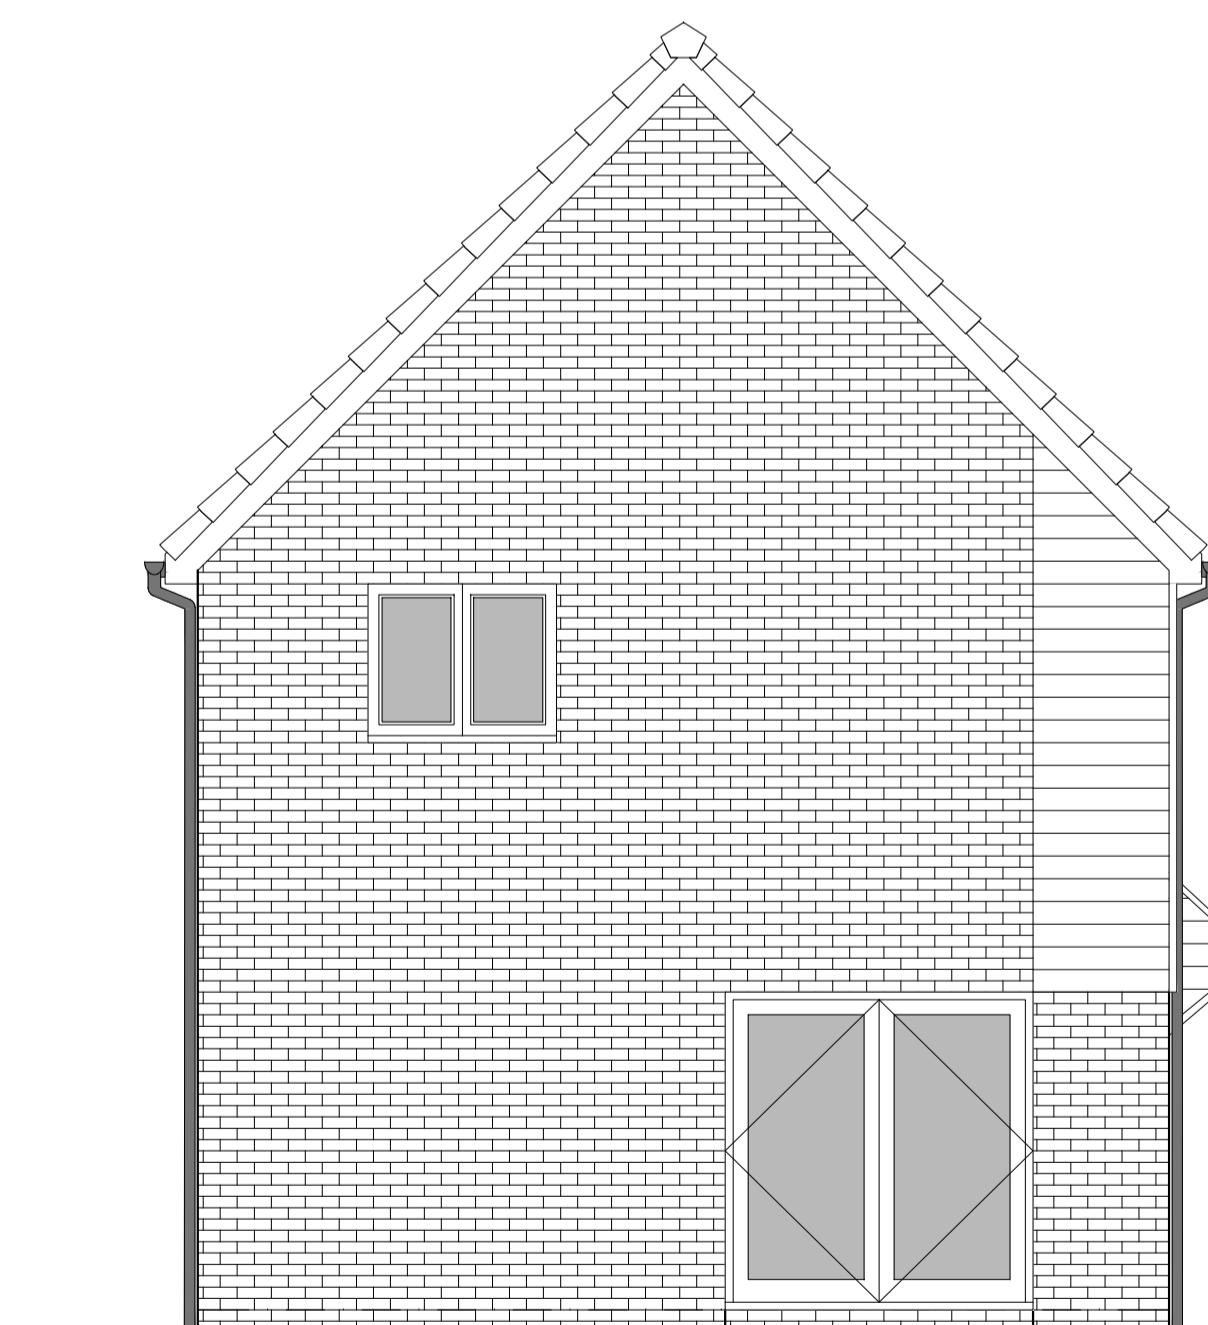

SIDE ELEVATION 2

0 0.5 1 2 3 4 5m
SCALE 1:50

HOUSETYPE VARIATIONS		
PLOT NUMBERS:	AS DRAWN	- 83
HANDED:	- 57	
MATERIALS:	WALLS	- BRICK
	WALLS (TREATMENT)	- TIMBER
	FENESTRATION	- UPVC
	OBSCURE WINDOWS	- BATHROOMS & ENSUITES
	EXTERNAL DOORS	- UPVC
	OBSCURE DOORS	-
	ROOF	- TILE
	GUTTERING & DOWNPipes	- UPVC
	FASCIA & SOFFITS	- UPVC
WINDOW OMISSION:	PLOT(S)	-
AREA OF UNIT (GIA):	108.9sqm	1172sqft
B. REGS PART M:	M4(2)	
NDSS COMPLIANT:	YES	
CHARACTER AREA:	EASTERN FIELD	

Rev	Date	Amendment	Initials
Project:			
WICKHURST GREEN, BROADBRIDGE HEATH			
Client:			
VISTRY (MAJOR PROJECTS)			
Drawing:			
PROPOSED HOUSETYPE ELEVATIONS HT - "354" VARIANT "V3"			
Drawing no:	24.1945.4305	Rev:	-
Scale@A1:	1:50	Date:	APR 25
Drawn:	JC	Checked:	CH
FINC Architects Ltd 61-63 New London Road Chelmsford Essex CM2 0ND T: +44 (0)1245 933988 W: www.fincarchitects.com E: company@fincarchitects.com			
Disclaimer: © FINC Architects Limited holds the copyright to all the information contained within this drawing. Copying and distribution may only be obtained before copying or using the data other than for the purpose it was originally supplied.			
All dimensions and measurements to be checked on site. Do not measure from this drawing. This drawing is to be printed in colour.			