




HOUSETYPE VARIATIONS	
PLOT NUMBERS:	AS DRAWN - 73
HANDED:	- 67
MATERIALS:	WALLS - BRICK WALLS (TREATMENT) - TILE HANGING FENESTRATION - UPVC OBSCURE WINDOWS - BATHROOMS & ENSUITES EXTERNAL DOORS - UPVC OBSCURE DOORS - ROOF - TILE GUTTERING & DOWNPipes - UPVC FASCIA & SOFFITS - UPVC
WINDOW OMISSION:	PLOT(S) -
AREA OF UNIT (GIA):	108.9sqm 1172sqft
B. REGS PART M:	M4(2)
NDSS COMPLIANT:	YES
CHARACTER AREA:	EASTERN FIELD

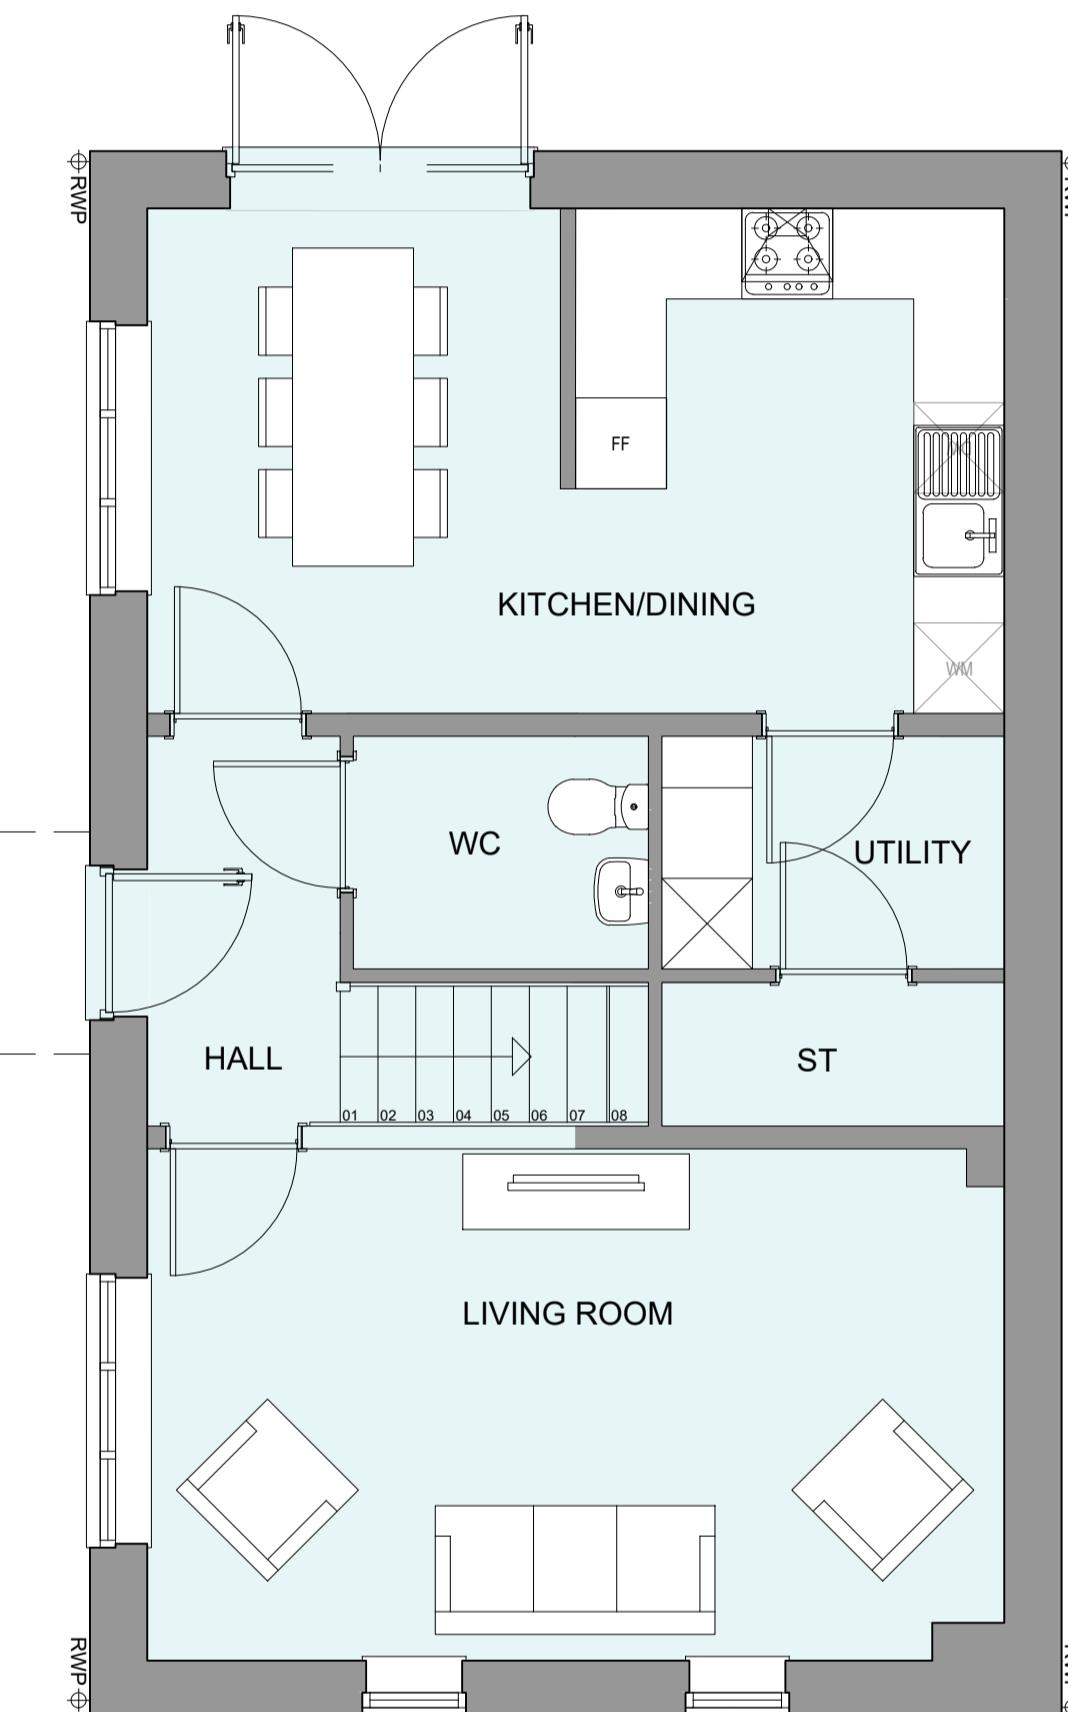

GROUND FLOOR PLAN

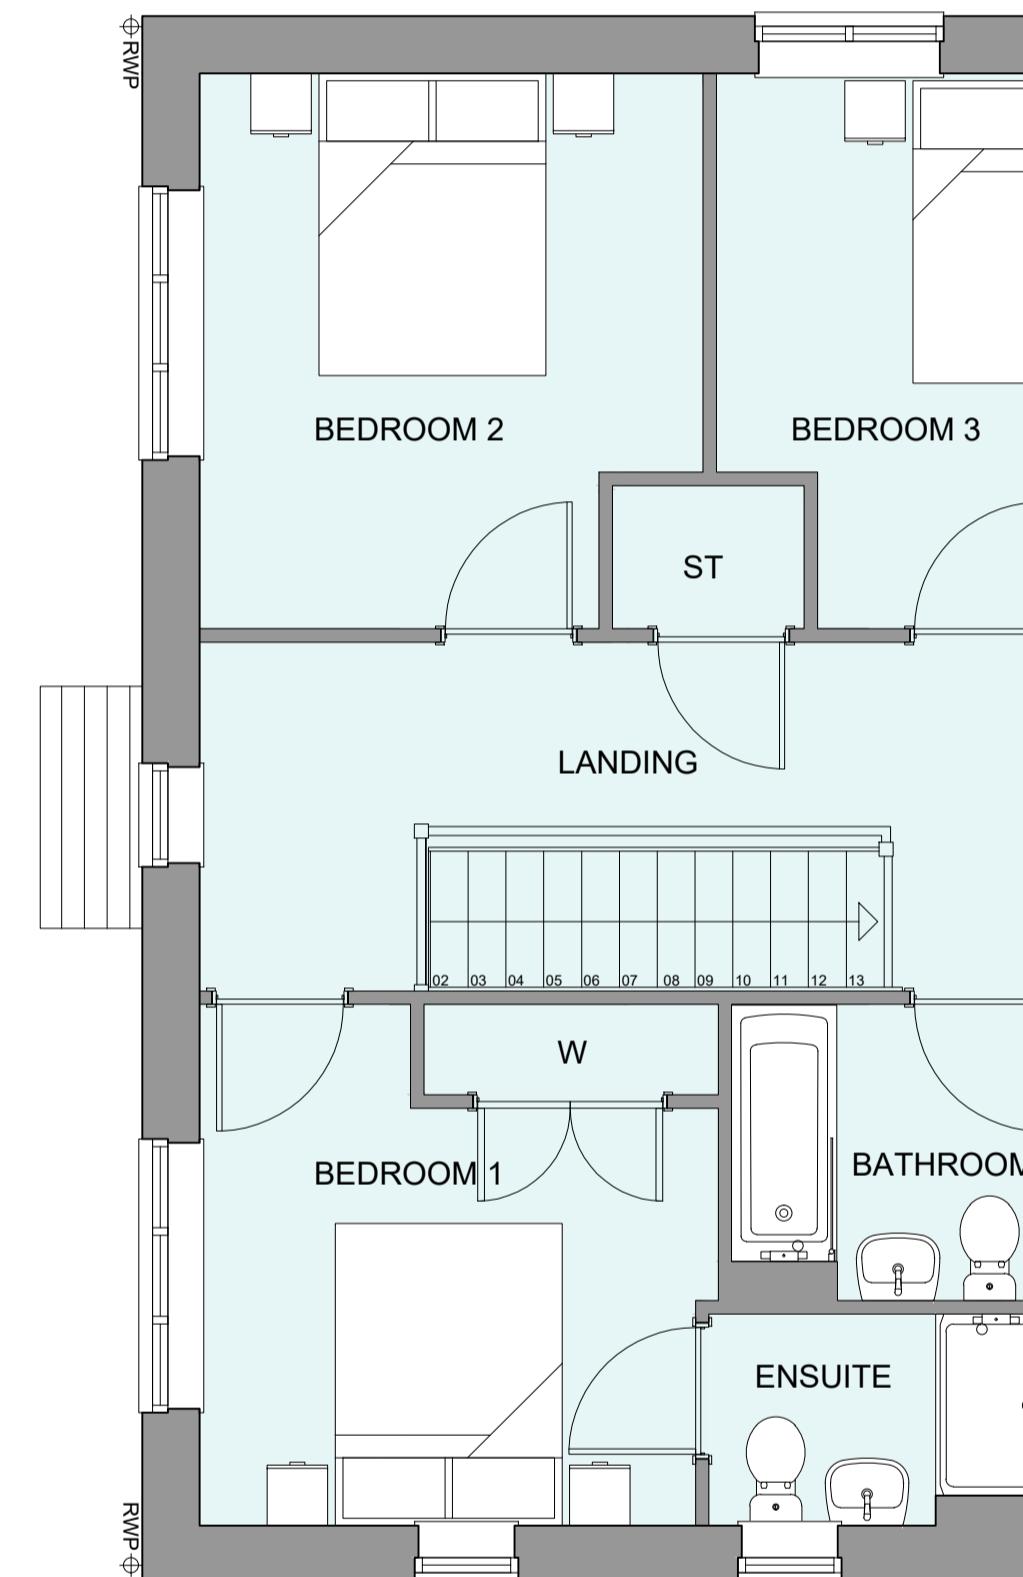

FIRST FLOOR PLAN

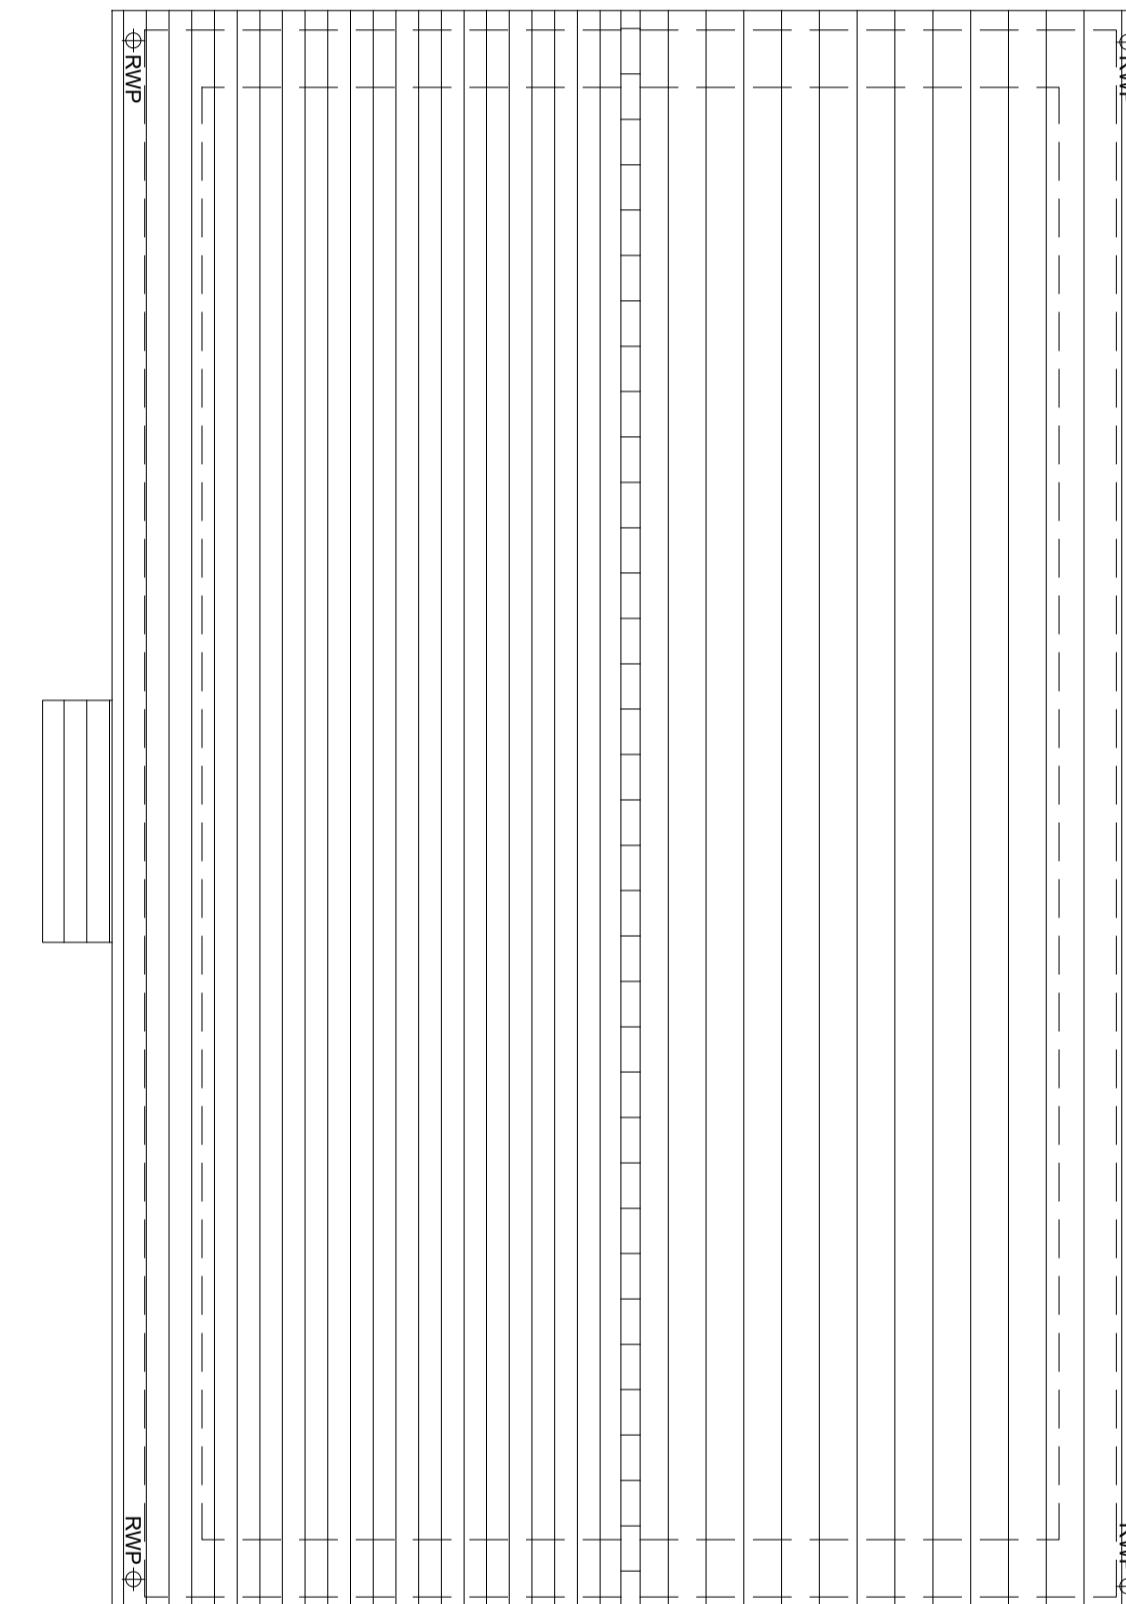

ROOF PLAN

Rev	Date	Amendment	Initials
Project: WICKHURST GREEN, BROADBRIDGE HEATH			
Client: VISTRY (MAJOR PROJECTS)			
Drawing: PROPOSED HOUSETYPE PLANS			
HT - "354" VARIANT "V4"			
Drawing no:	24.1945.4306	Rev:	-
Scale@A1:	1:50	Date:	APR 25
Drawn:	JC	Checked:	CH
FINC Architects Ltd 61-63 New London Road   Chelmsford   Essex   CM2 0ND T: +44 (0)1245 933988 W: <a href="http://www.fincarchitects.com">www.fincarchitects.com</a> E: <a href="mailto:company@fincarchitects.com">company@fincarchitects.com</a>			
© FINC Architects Ltd. All rights reserved. This drawing and its contents may not be copied or used for any purpose other than the purpose for which it was originally supplied.			
Disclaimer: All dimensions and measurements to be checked on site. Do not measure from this drawing. This drawing is to be printed in colour.			