




HOUSETYPE VARIATIONS	
PLOT NUMBERS:	AS DRAWN -
HANDED:	- 43, 50
MATERIALS:	WALLS: BRICK WALLS (TREATMENT): TIMBER FENESTRATION: UPVC OBSCURE WINDOWS: BATHROOMS & ENSUITES EXTERNAL DOORS: UPVC OBSCURE DOORS: UTILITY ROOM ROOF: TILE GUTTERING & DOWNPipes: UPVC FASCIA & SOFFITS: UPVC
WINDOW OMISSION:	PLOT(S) -
AREA OF UNIT (GIA):	108.9sqm 1172sqft
B. REGS PART M:	M4(2)
NDSS COMPLIANT:	YES
CHARACTER AREA:	WESTERN GATEWAY

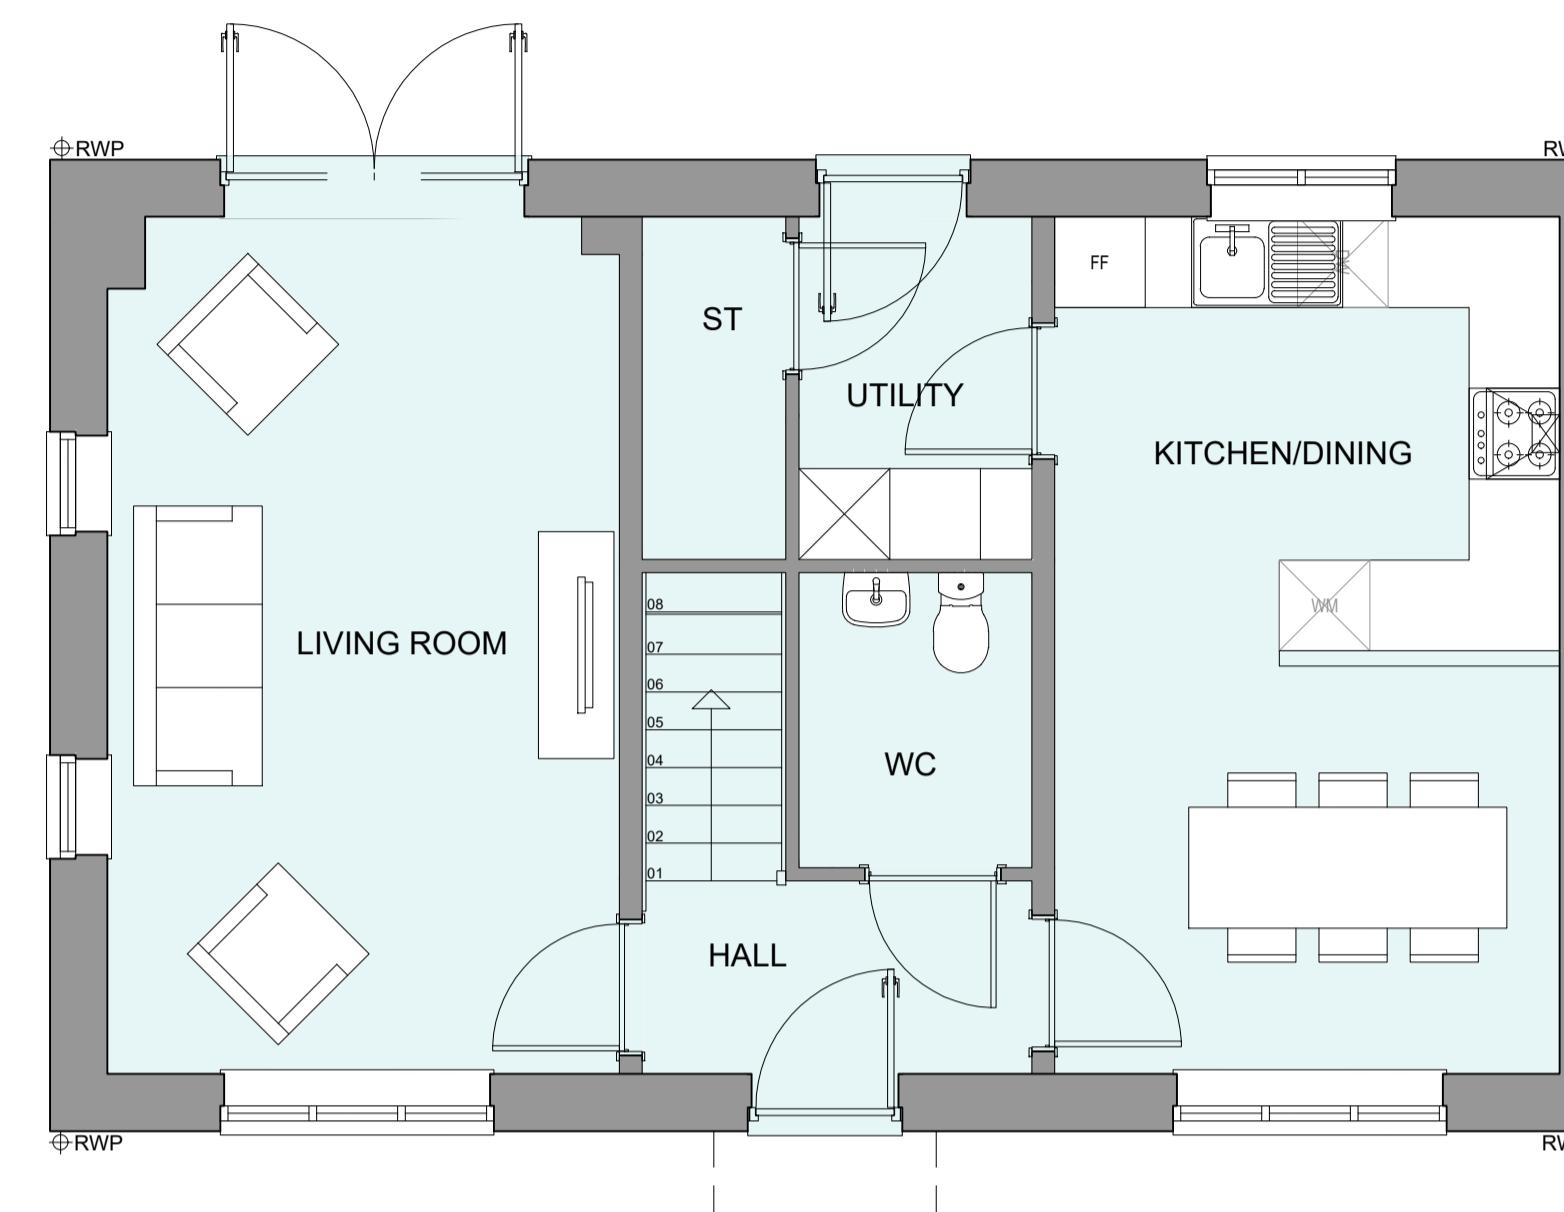

GROUND FLOOR PLAN

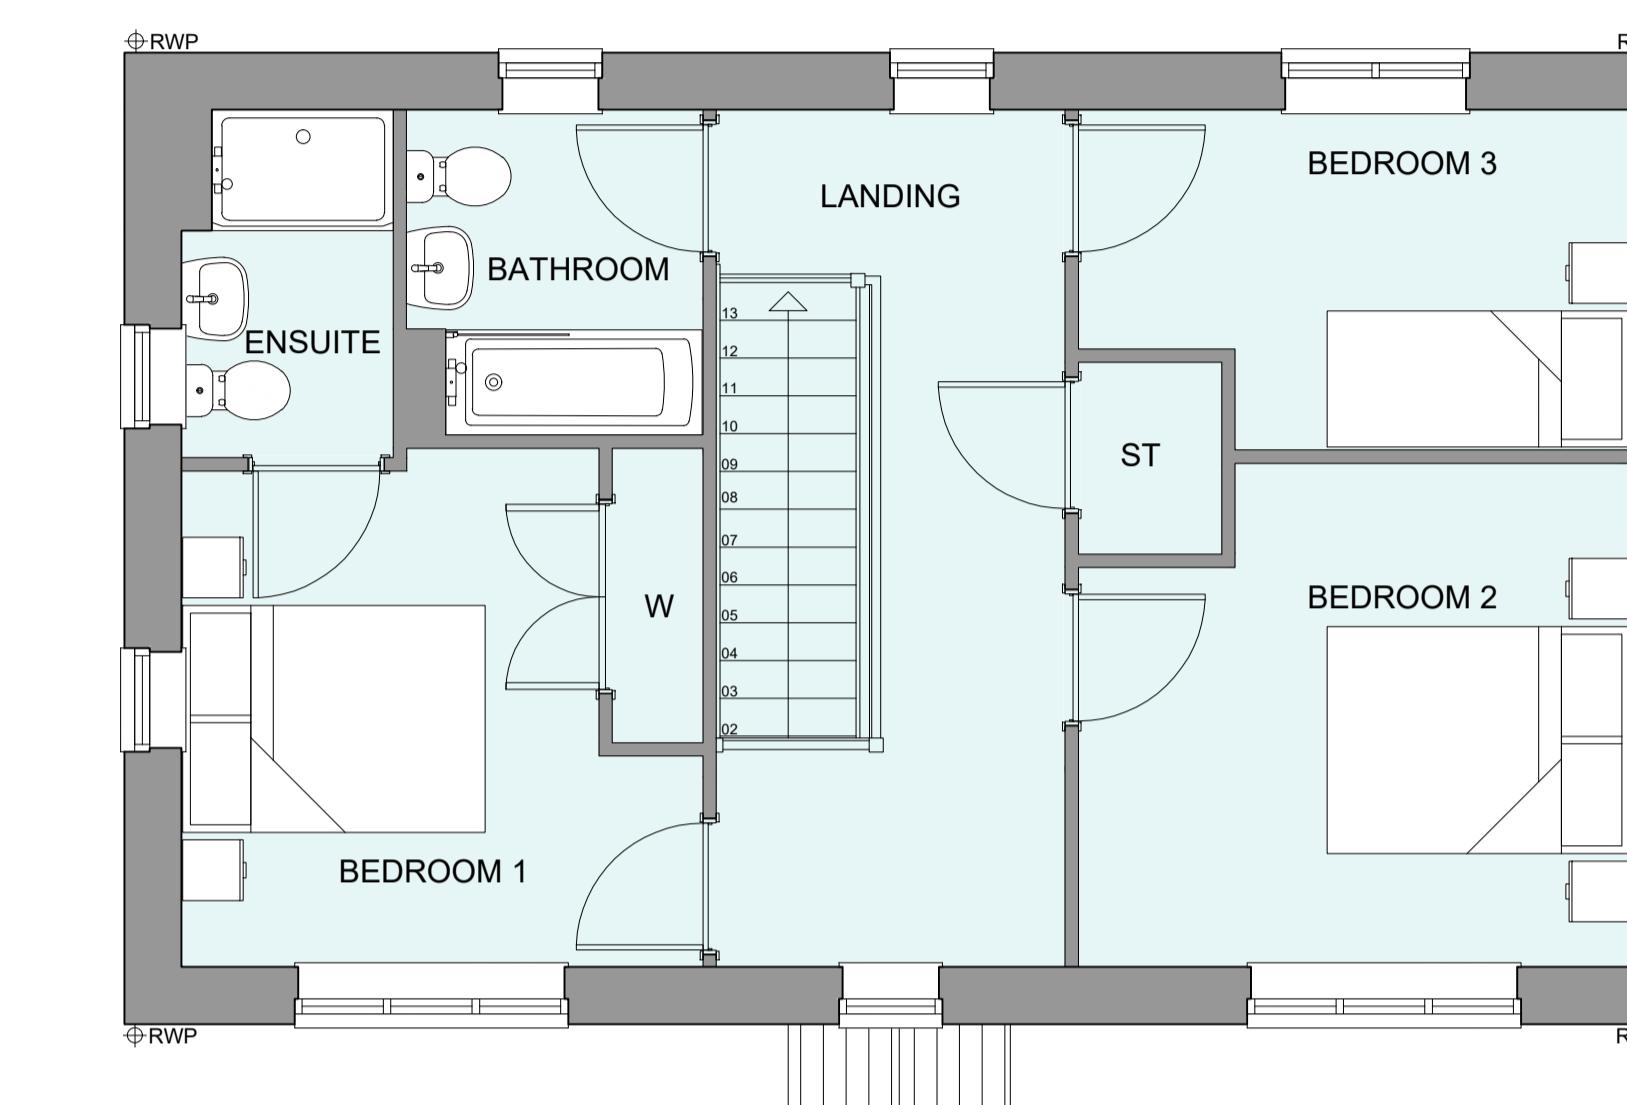

FIRST FLOOR PLAN

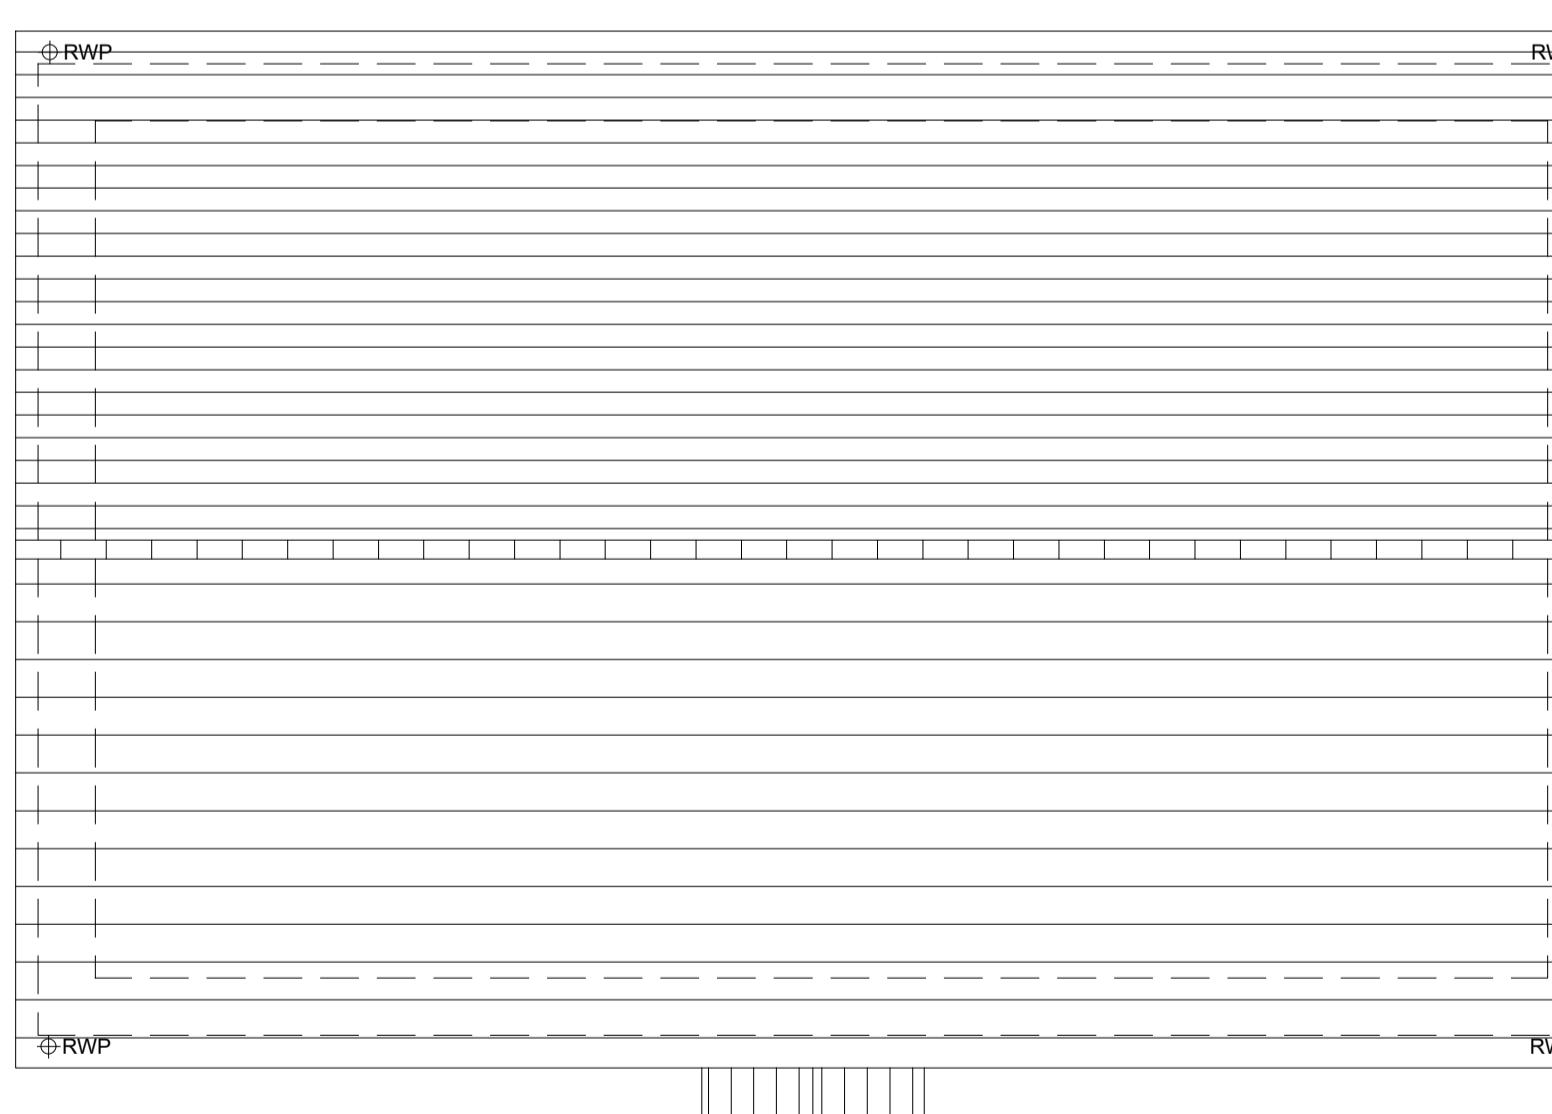

ROOF PLAN

Project:  
WICKHURST GREEN,  
BROADBRIDGE HEATH  
Client:  
VISTRY (MAJOR PROJECTS)  
Drawing:  
PROPOSED HOUSETYPE PLANS  
HT - "355" VARIANT "V1"

Drawing no: 24.1945.4350 Rev: -

Scale@A1: 1:50 Date: APR 25 Drawn: JC Checked: CH

61-63 New London Road | Chelmsford | Essex | CM2 0ND  
T: +44 (0)1245 933988  
W: [www.fincarchitects.com](http://www.fincarchitects.com)  
E: [company@fincarchitects.com](mailto:company@fincarchitects.com)

© FINC Architects Limited holds the copyright to all the information contained within this drawing and it may not be copied or used for any other purpose than for the purpose it was originally supplied.  
All dimensions and measurements to be checked on site.  
Do not measure from this drawing. This drawing is to be printed in colour.

Disclaimer: © FINC Architects Limited holds the copyright to all the information contained within this drawing and it may not be copied or used for any other purpose than for the purpose it was originally supplied.  
All dimensions and measurements to be checked on site.  
Do not measure from this drawing. This drawing is to be printed in colour.