





FRONT ELEVATION

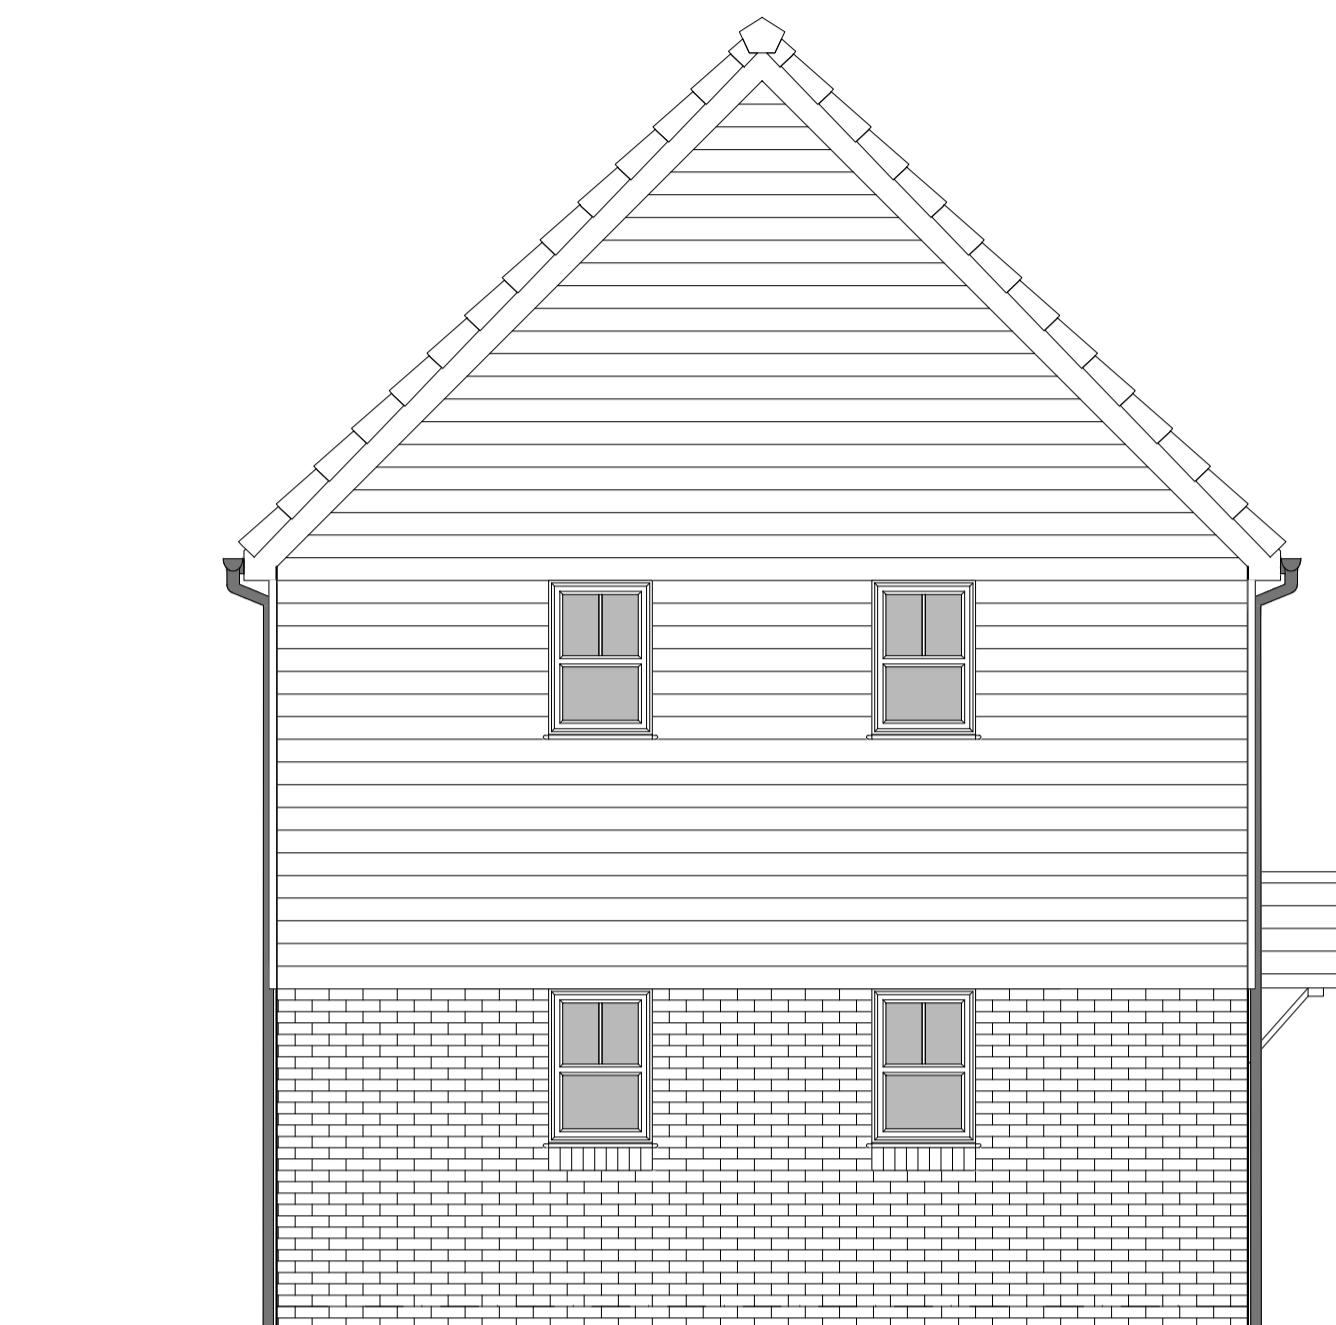

SIDE ELEVATION 1



REAR ELEVATION

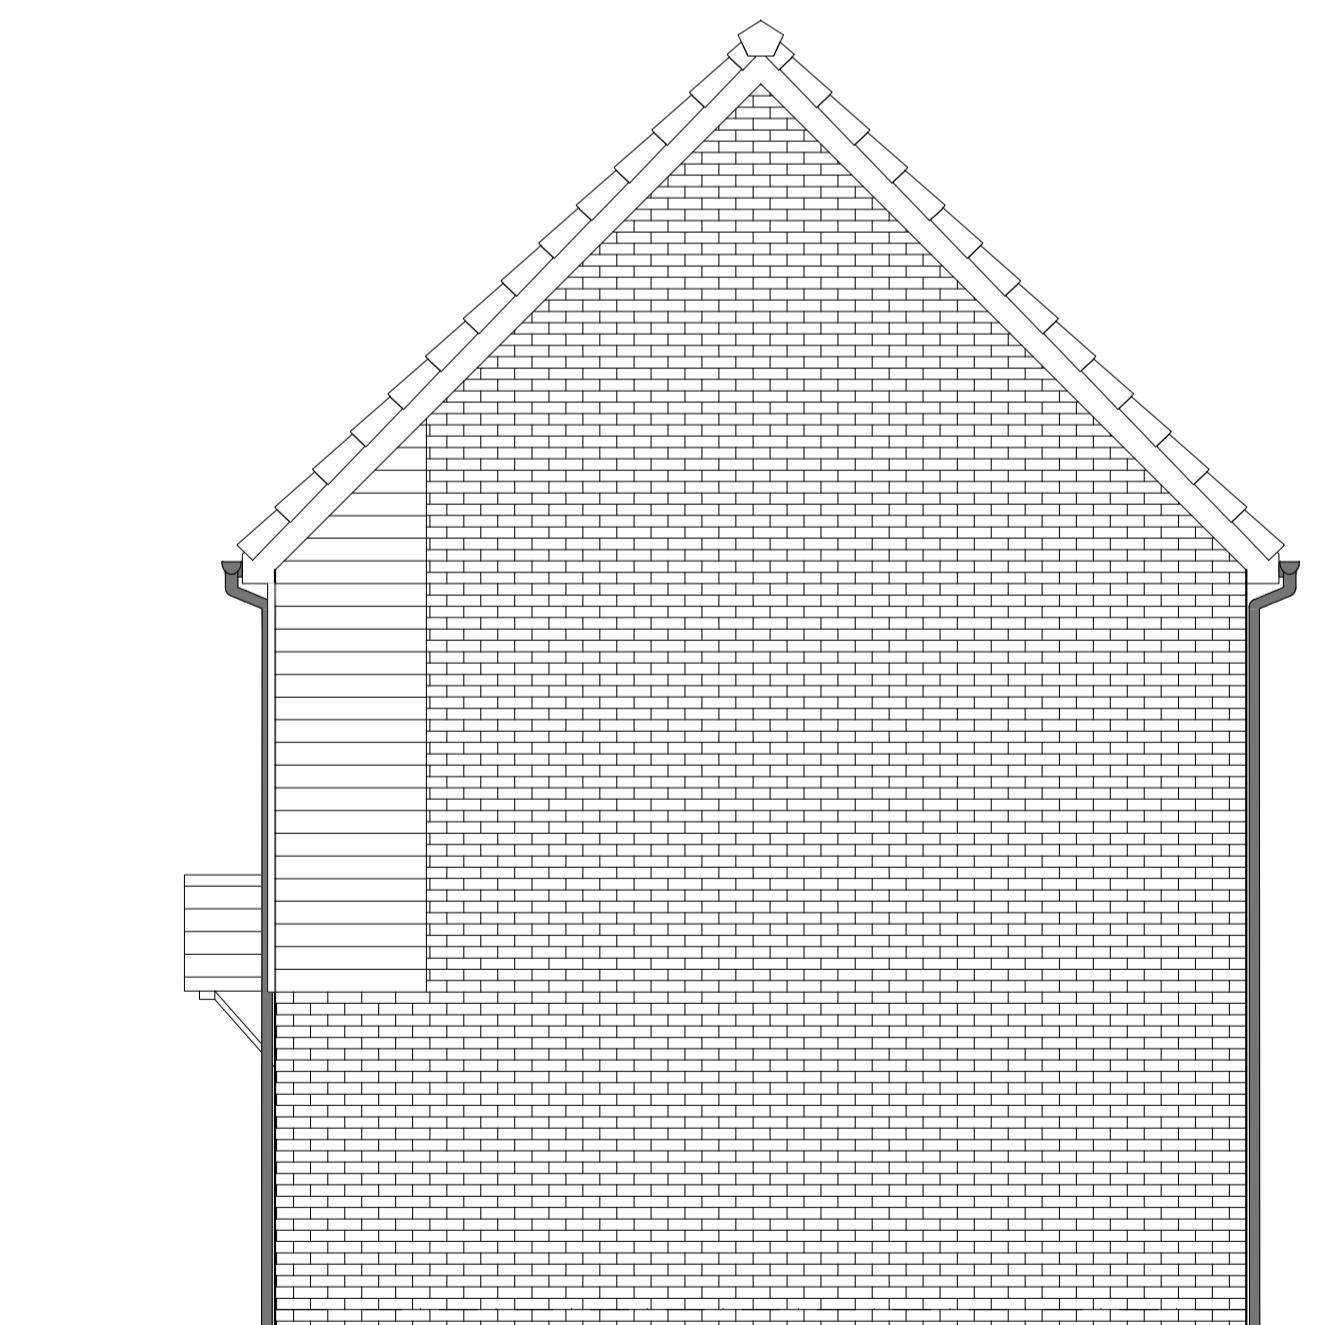

SIDE ELEVATION 2

0 0.5 1 2 3 4 5m
SCALE 1:50

HOUSETYPE VARIATIONS	
PLOT NUMBERS:	AS DRAWN -
HANDED:	- 43.50
MATERIALS:	WALLS: - BRICK WALLS (TREATMENT): - TIMBER FENESTRATION: - UPVC OBSCURE WINDOWS: - BATHROOMS & ENSUITES EXTERNAL DOORS: - UPVC OBSCURE DOORS: - UTILITY ROOM ROOF: - TILE GUTTERING & DOWNPPIPES: - UPVC FASCIA & SOFFITS: - UPVC
WINDOW OMISSION:	PLOT(S) -
AREA OF UNIT (GIA):	108.9sqm 1172sqft
B. REGS PART M:	M4(2)
NDSS COMPLIANT:	YES
CHARACTER AREA:	WESTERN GATEWAY

Rev	Date	Amendment	Initials
Project: WICKHURST GREEN, BROADBRIDGE HEATH Client: VISTRY (MAJOR PROJECTS) Drawing: PROPOSED HOUSETYPE ELEVATIONS HT - "355" VARIANT "V1" Drawing no: 24.1945.4351 Rev: - Scale@A1: 1:50 Date: APR 25 Drawn: JC Checked: CH			
61-63 New London Road Chelmsford Essex CM2 0ND T: +44 (0)1245 933988 W: www.fincarchitects.com E: company@fincarchitects.com			
<small>© FINC Architects Limited holds the copyright to all the information contained within this drawing. It is the property of the client and may not be copied or used for any other purpose than for the purpose it was originally supplied.</small>			
<small>All dimensions and measurements to be checked on site. Do not measure from this drawing. This drawing is to be printed in colour.</small>			