




| HOUSETYPE VARIATIONS |                       |                        |
|----------------------|-----------------------|------------------------|
| PLOT NUMBERS:        | AS DRAWN              | - 56                   |
| HANDED:              | -                     |                        |
| MATERIALS:           | WALLS                 | - BRICK                |
|                      | WALLS (TREATMENT)     | -                      |
|                      | FENESTRATION          | - UPVC                 |
|                      | OBSCURE WINDOWS       | - BATHROOMS & ENSUITES |
|                      | EXTERNAL DOORS        | - UPVC                 |
|                      | OBSCURE DOORS         | - UTILITY ROOM         |
|                      | ROOF                  | - TILE                 |
|                      | GUTTERING & DOWNPipes | - UPVC                 |
|                      | FASCIA & SOFFITS      | - UPVC                 |
| WINDOW OMISSION:     | PLOT(S)               | -                      |
| AREA OF UNIT (GIA):  | 108.9sqm              | 1172sqft               |
| B. REGS PART M:      | M4(2)                 |                        |
| NDSS COMPLIANT:      | YES                   |                        |
| CHARACTER AREA:      | EASTERN FIELD         |                        |

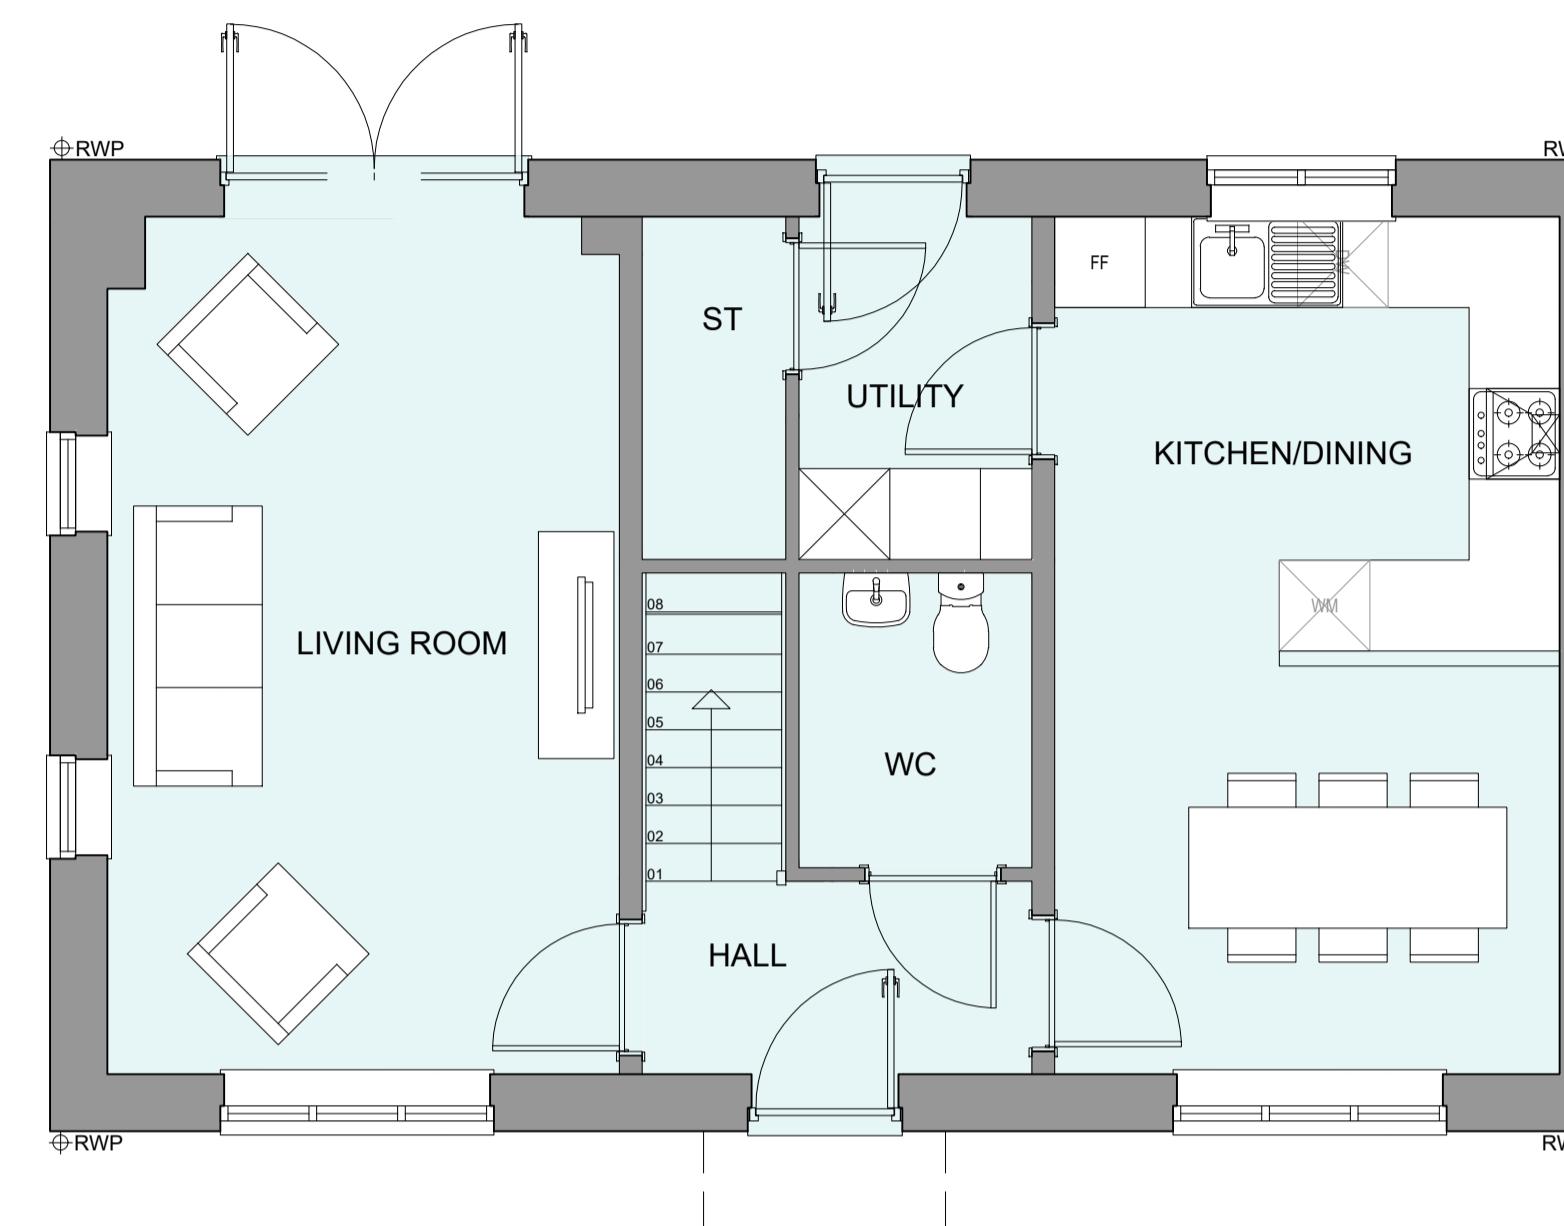

GROUND FLOOR PLAN

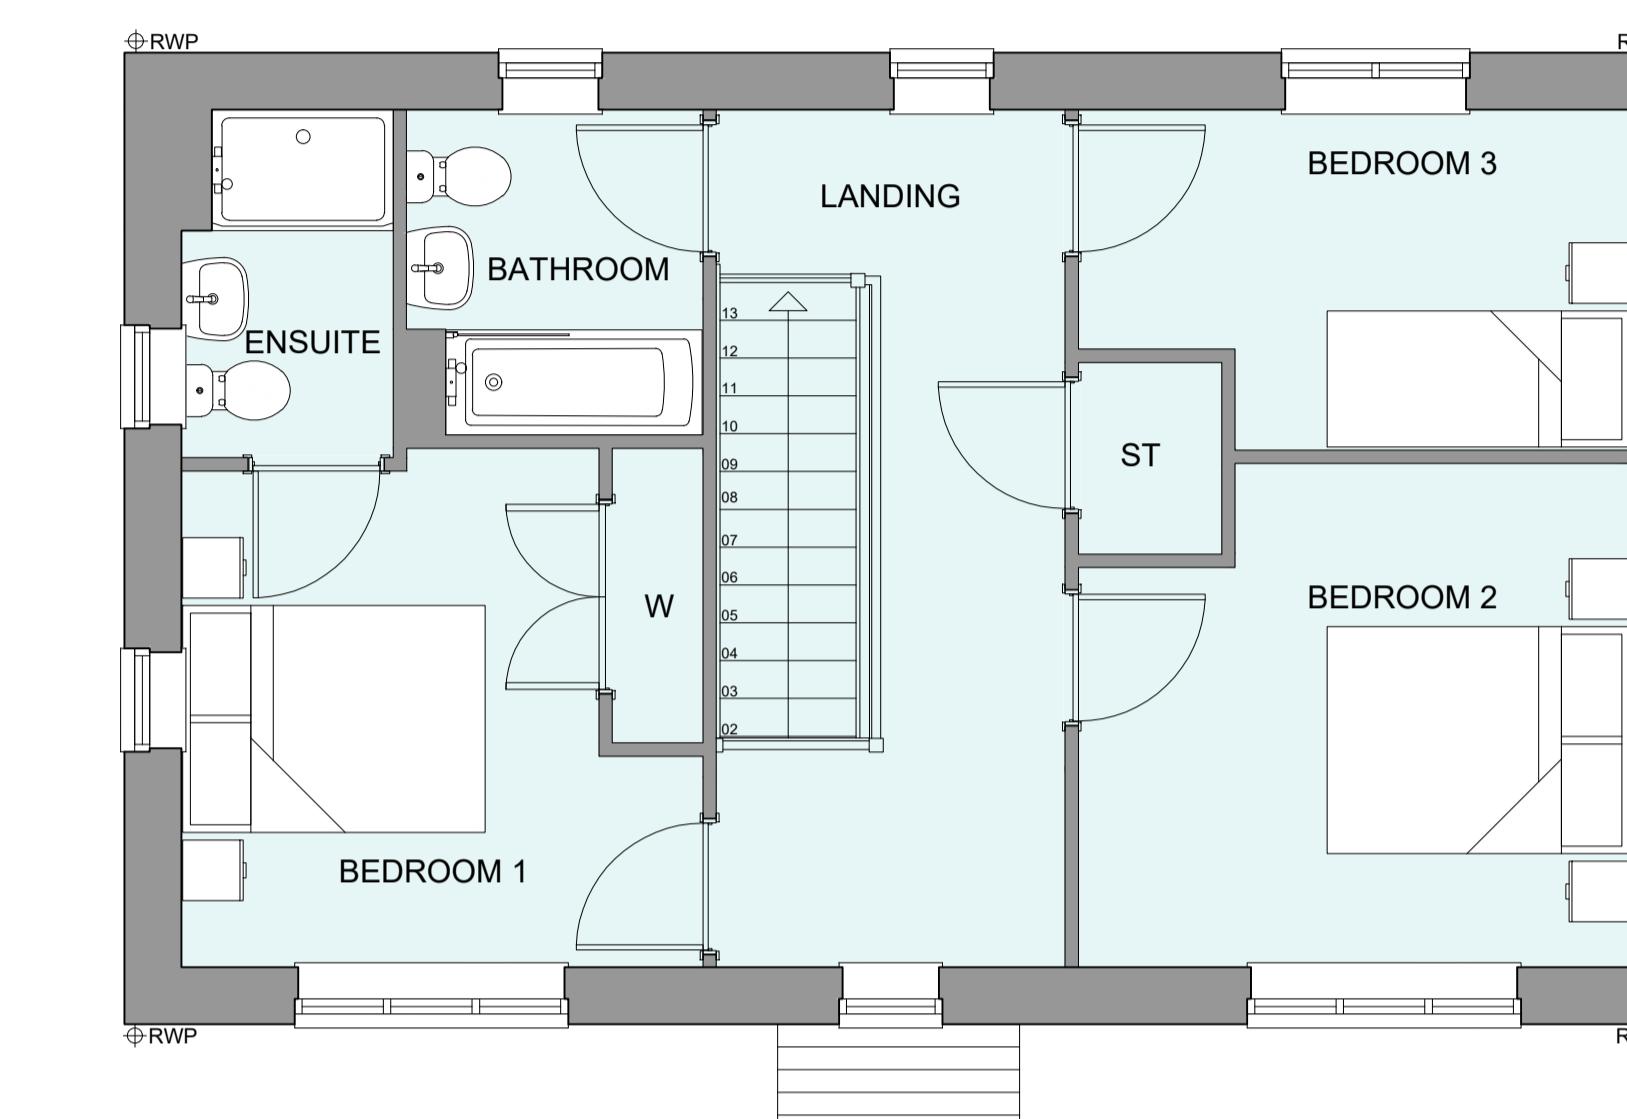

FIRST FLOOR PLAN

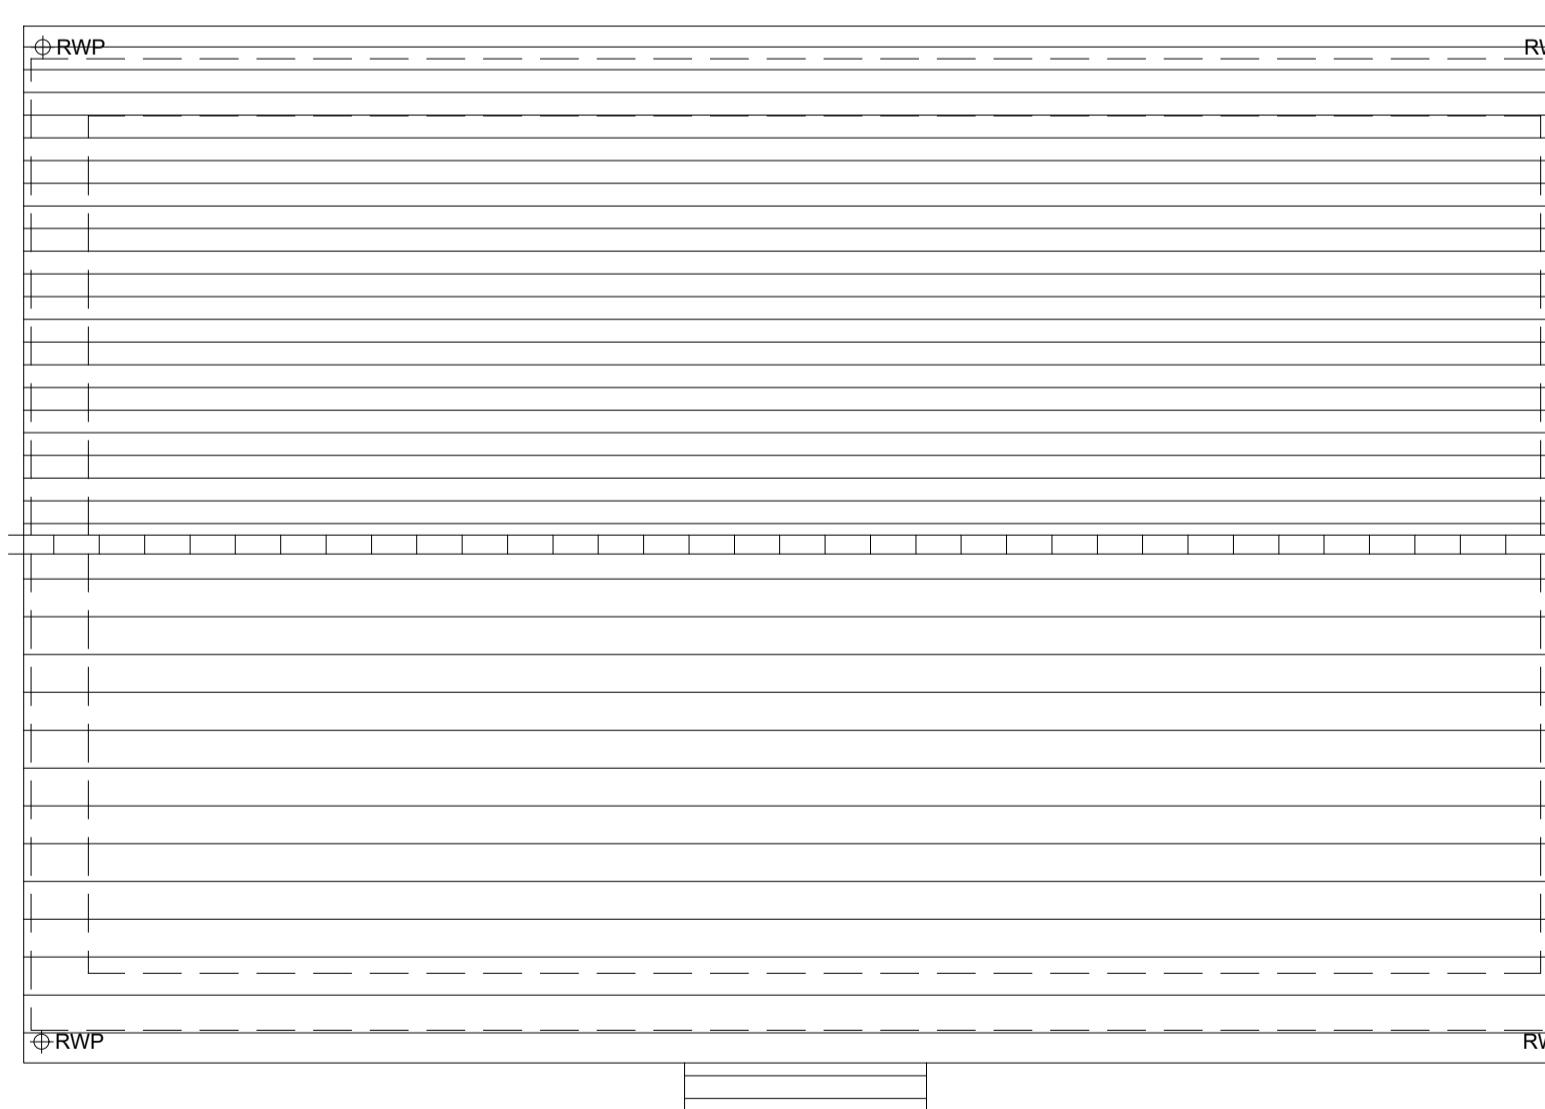

ROOF PLAN

0 0.5 1 2 3 4 5m  
SCALE 1:50

Project:  
WICKHURST GREEN,  
BROADBRIDGE HEATH  
Client:  
VISTRY (MAJOR PROJECTS)  
Drawing:  
PROPOSED HOUSETYPE PLANS  
HT - "355" VARIANT "V2"

Drawing no: 24.1945.4352 Rev: -

Scale@A1: 1:50 Date: APR 25 Drawn: JC Checked: CH

FINC Architects Ltd  
61-63 New London Road | Chelmsford | Essex | CM2 0ND  
T: +44 (0)1245 933988  
W: www.fincarchitects.com  
E: company@fincarchitects.com

Disclaimer: © FINC Architects Limited holds the copyright to all the information contained within this drawing. Copying and distribution may only be obtained before copying or using the data other than for the purpose it was originally supplied.  
All measurements and dimensions to be checked on site.  
Do not measure from this drawing. This drawing is to be printed in colour.