


Address

Oreham Manor Farm, Oreham Common, Henfield, BN5 9SB


| | |
|-------------|----------------|
| Submission | Planning |
| Scale @ A3 | #### |
| Job No. | 2507OR |
| Drawn By | MD |
| Checked By | BK |
| Drawn On | 18.09.2025 |
| Issued On | 18.09.2025 |
| Status | Proposed |
| Drawing | S+W Elevations |
| Drawing No. | 2507OR_203 |
| Revision | 000 |

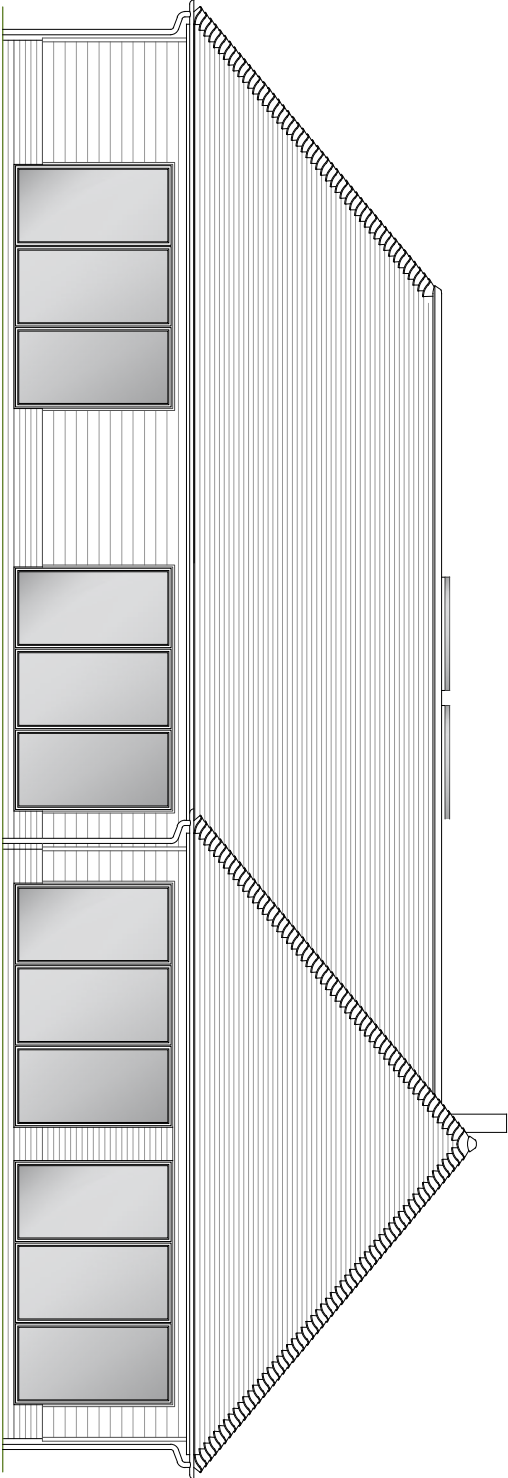

South

1:100

PROPOSED

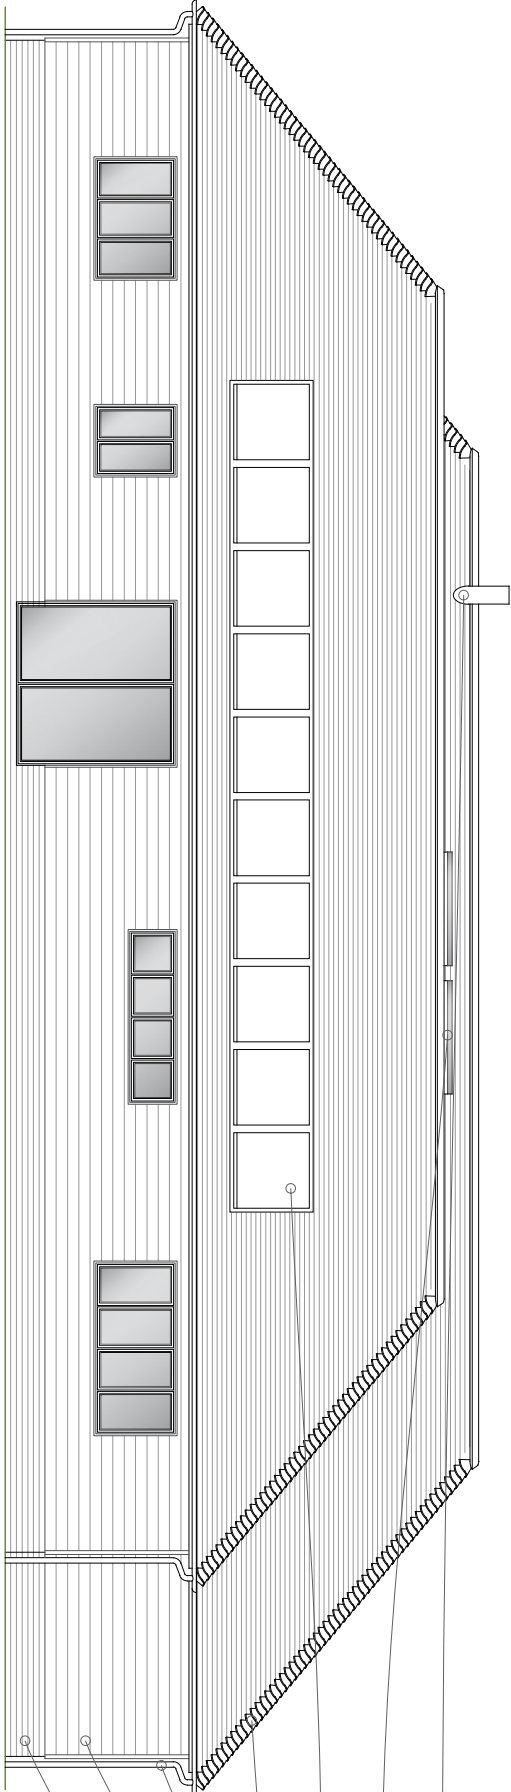

West

1:100

PROPOSED

Brookhurst 'Restoration'
hand-made clay roof tile



Alutec 'Evolv'e'
rainwater goods



Aluminium windows
& doors finished in
RAL 7033



Wienerberger
'Terca Cassandra - Multi'



Untreated Oak
weatherboarding

