


Address


Oreham Manor Farm, Oreham Common, Henfield, BN5 9SB

Submission	Planning
Scale @ A3	1:100
Job No.	2507OR
Drawn By	MD
Checked By	BK
Drawn On	18.09.2025
Issued On	18.09.2025
Status	Proposed
Drawing	N+E Elevations
Drawing No.	2507OR_202
Revision	000

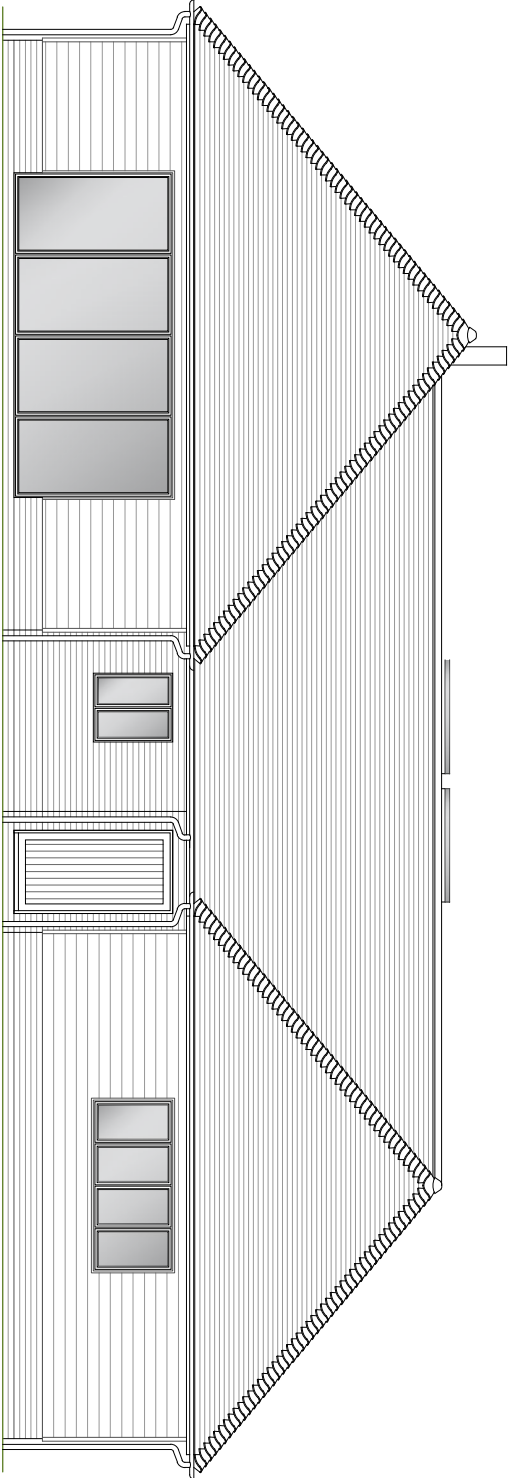

North

1:100 | PROPOSED

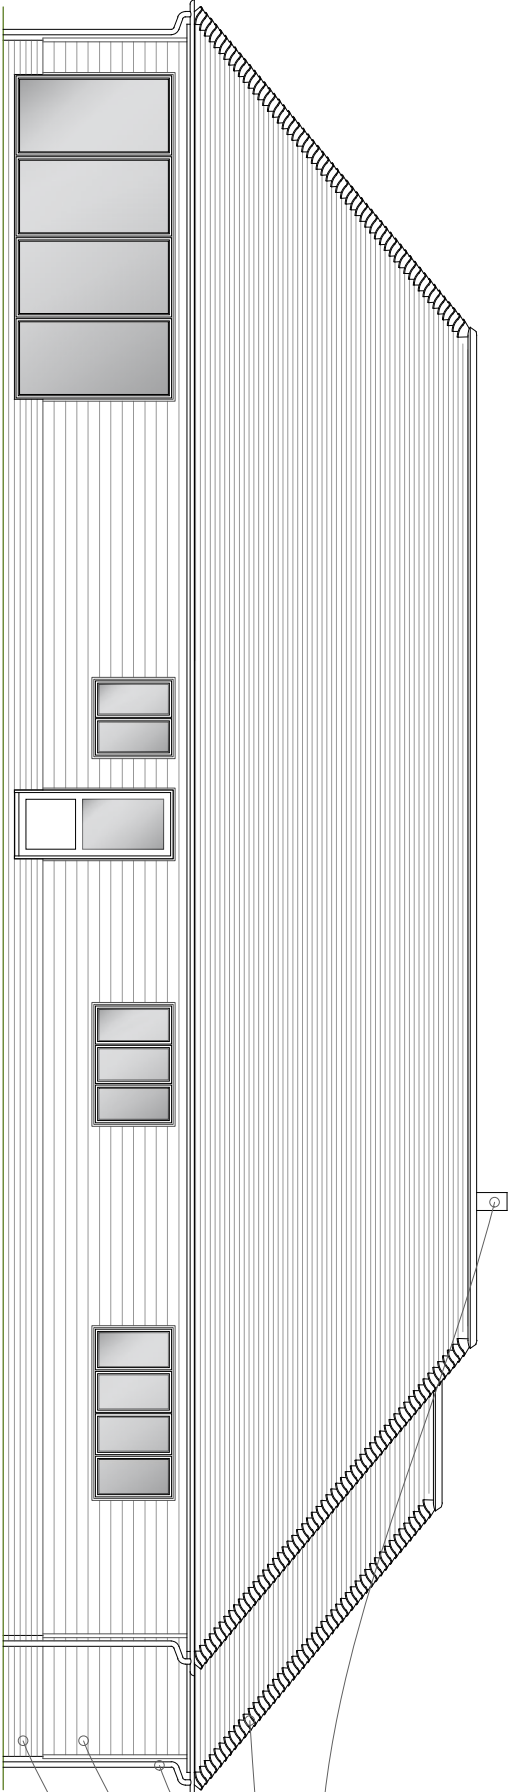

East

1:100 | PROPOSED

